


This is a "PROVISIONAL BUILDING PLAN" approved only for the purpose of inviting objections from the general public.


TO BE READ WITH THIS OFFICE
MEMO NO.: 6681
DATED: 22.02.2024

DTP (HQ) S.T.P. (HQ) S.T.P. (HQ) S.T.P. (HQ)
Member Secretary B.P.A.C. Member Secretary B.P.A.C. Member Secretary B.P.A.C. Member Secretary B.P.A.C.

Consent Architect DTP (HQ) Ram Aiyar Basi JD (HQ)

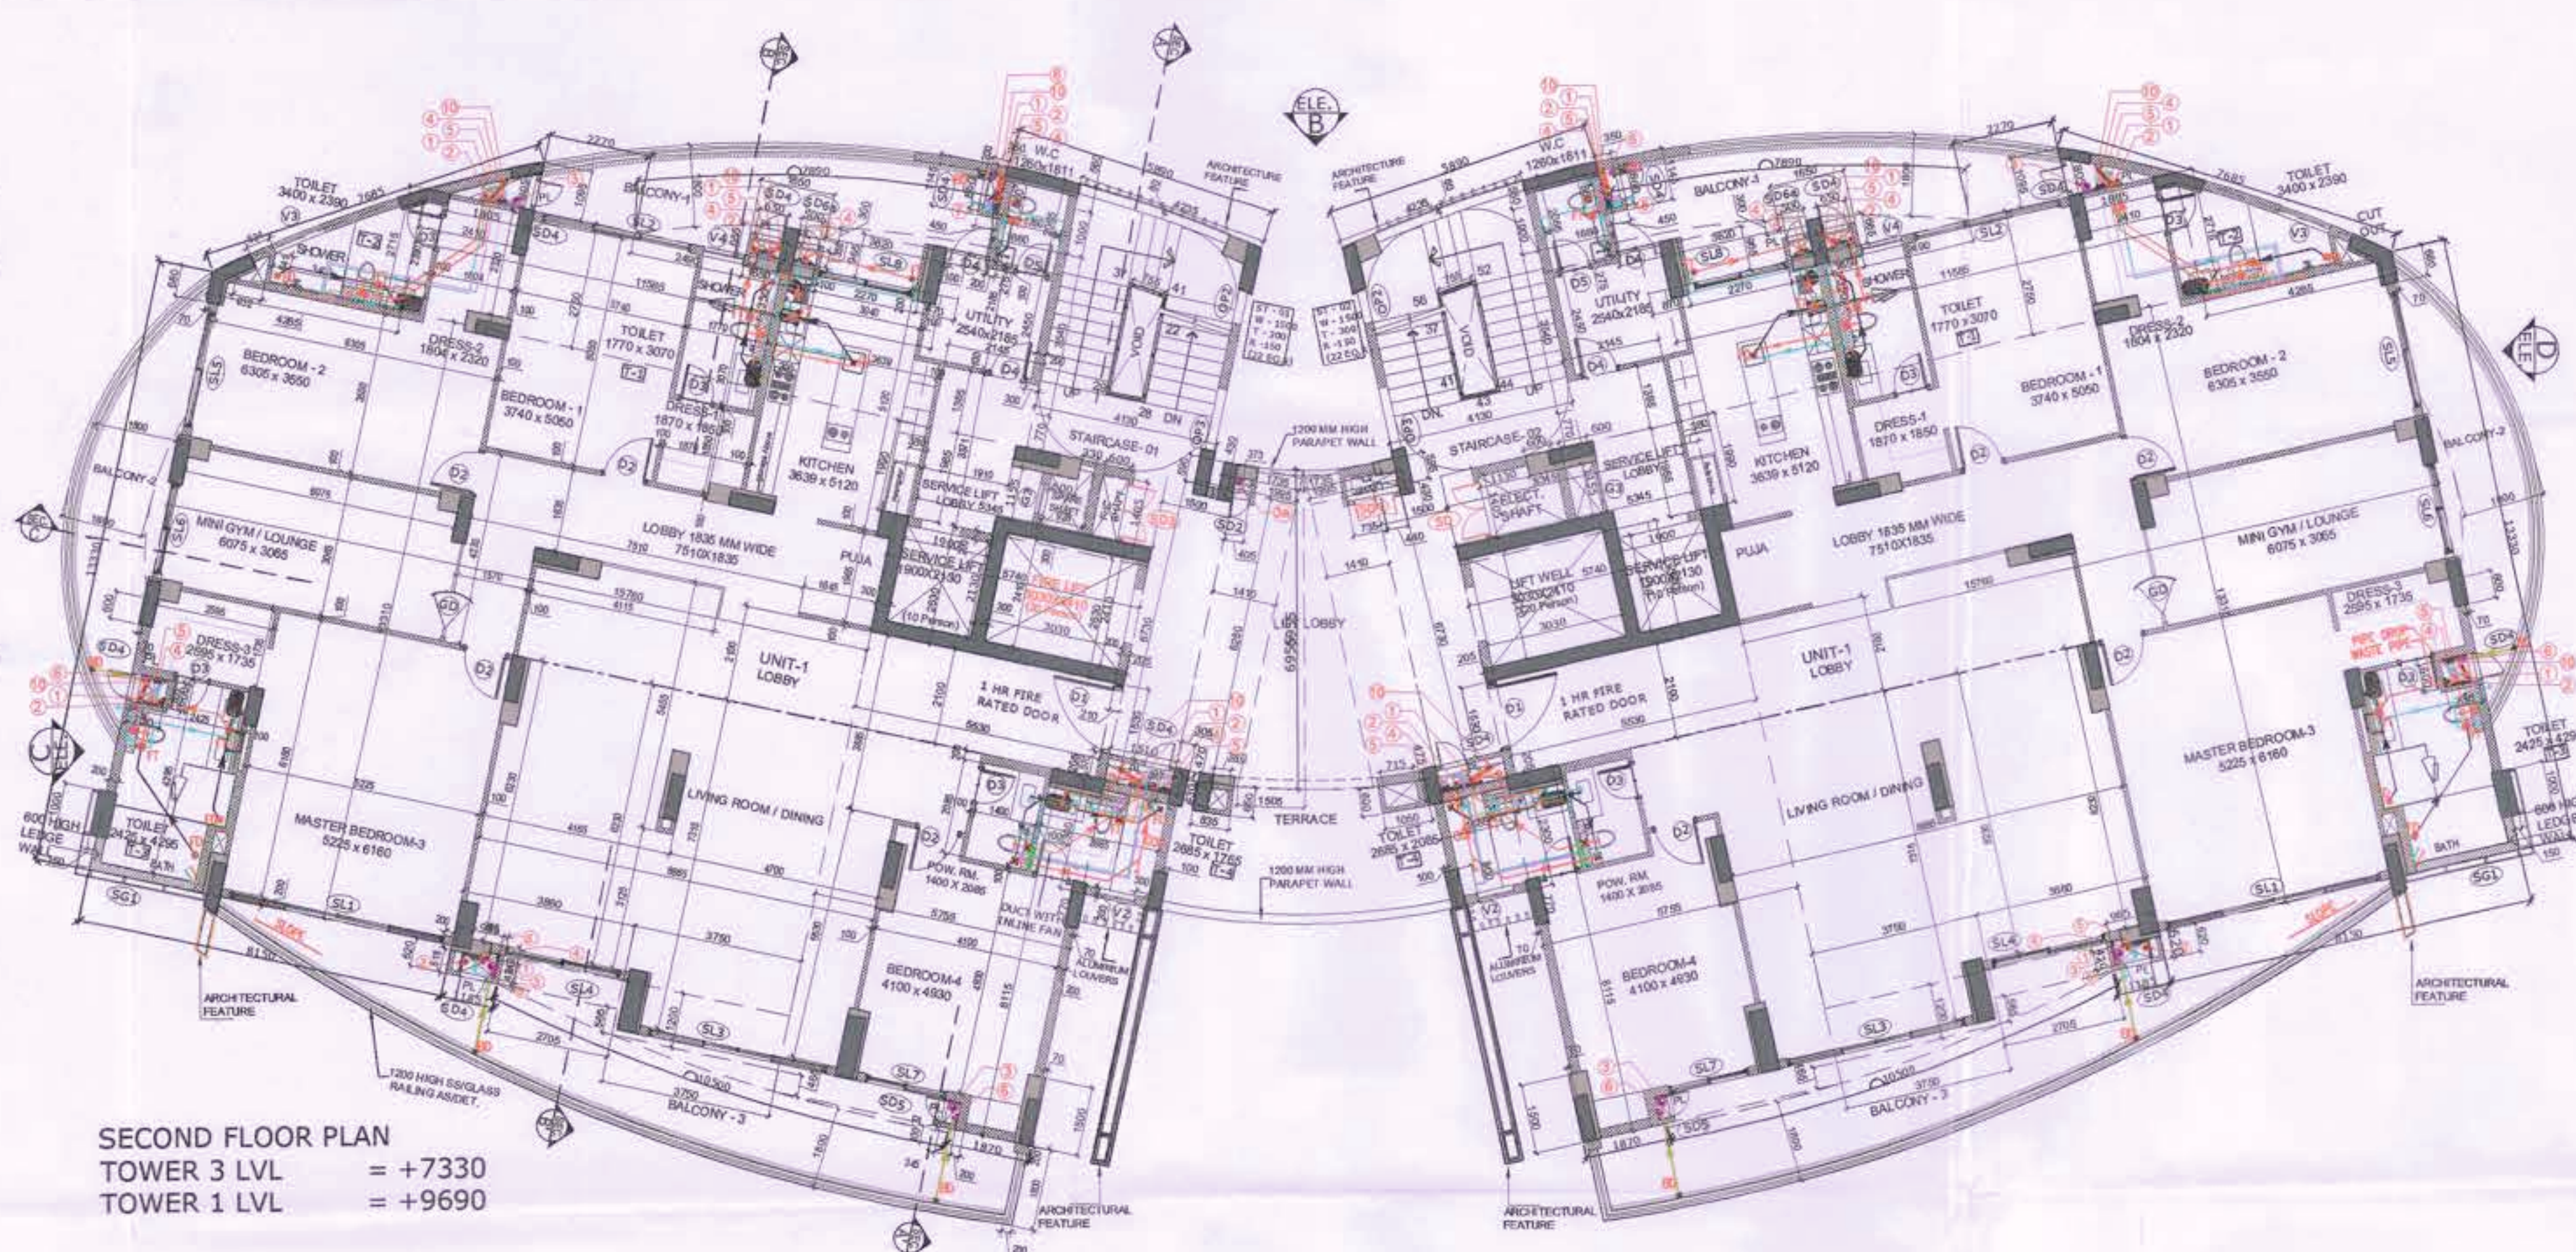

SECOND FLOOR PLAN
TOWER 3 LVL = +7330
TOWER 1 LVL = +9690

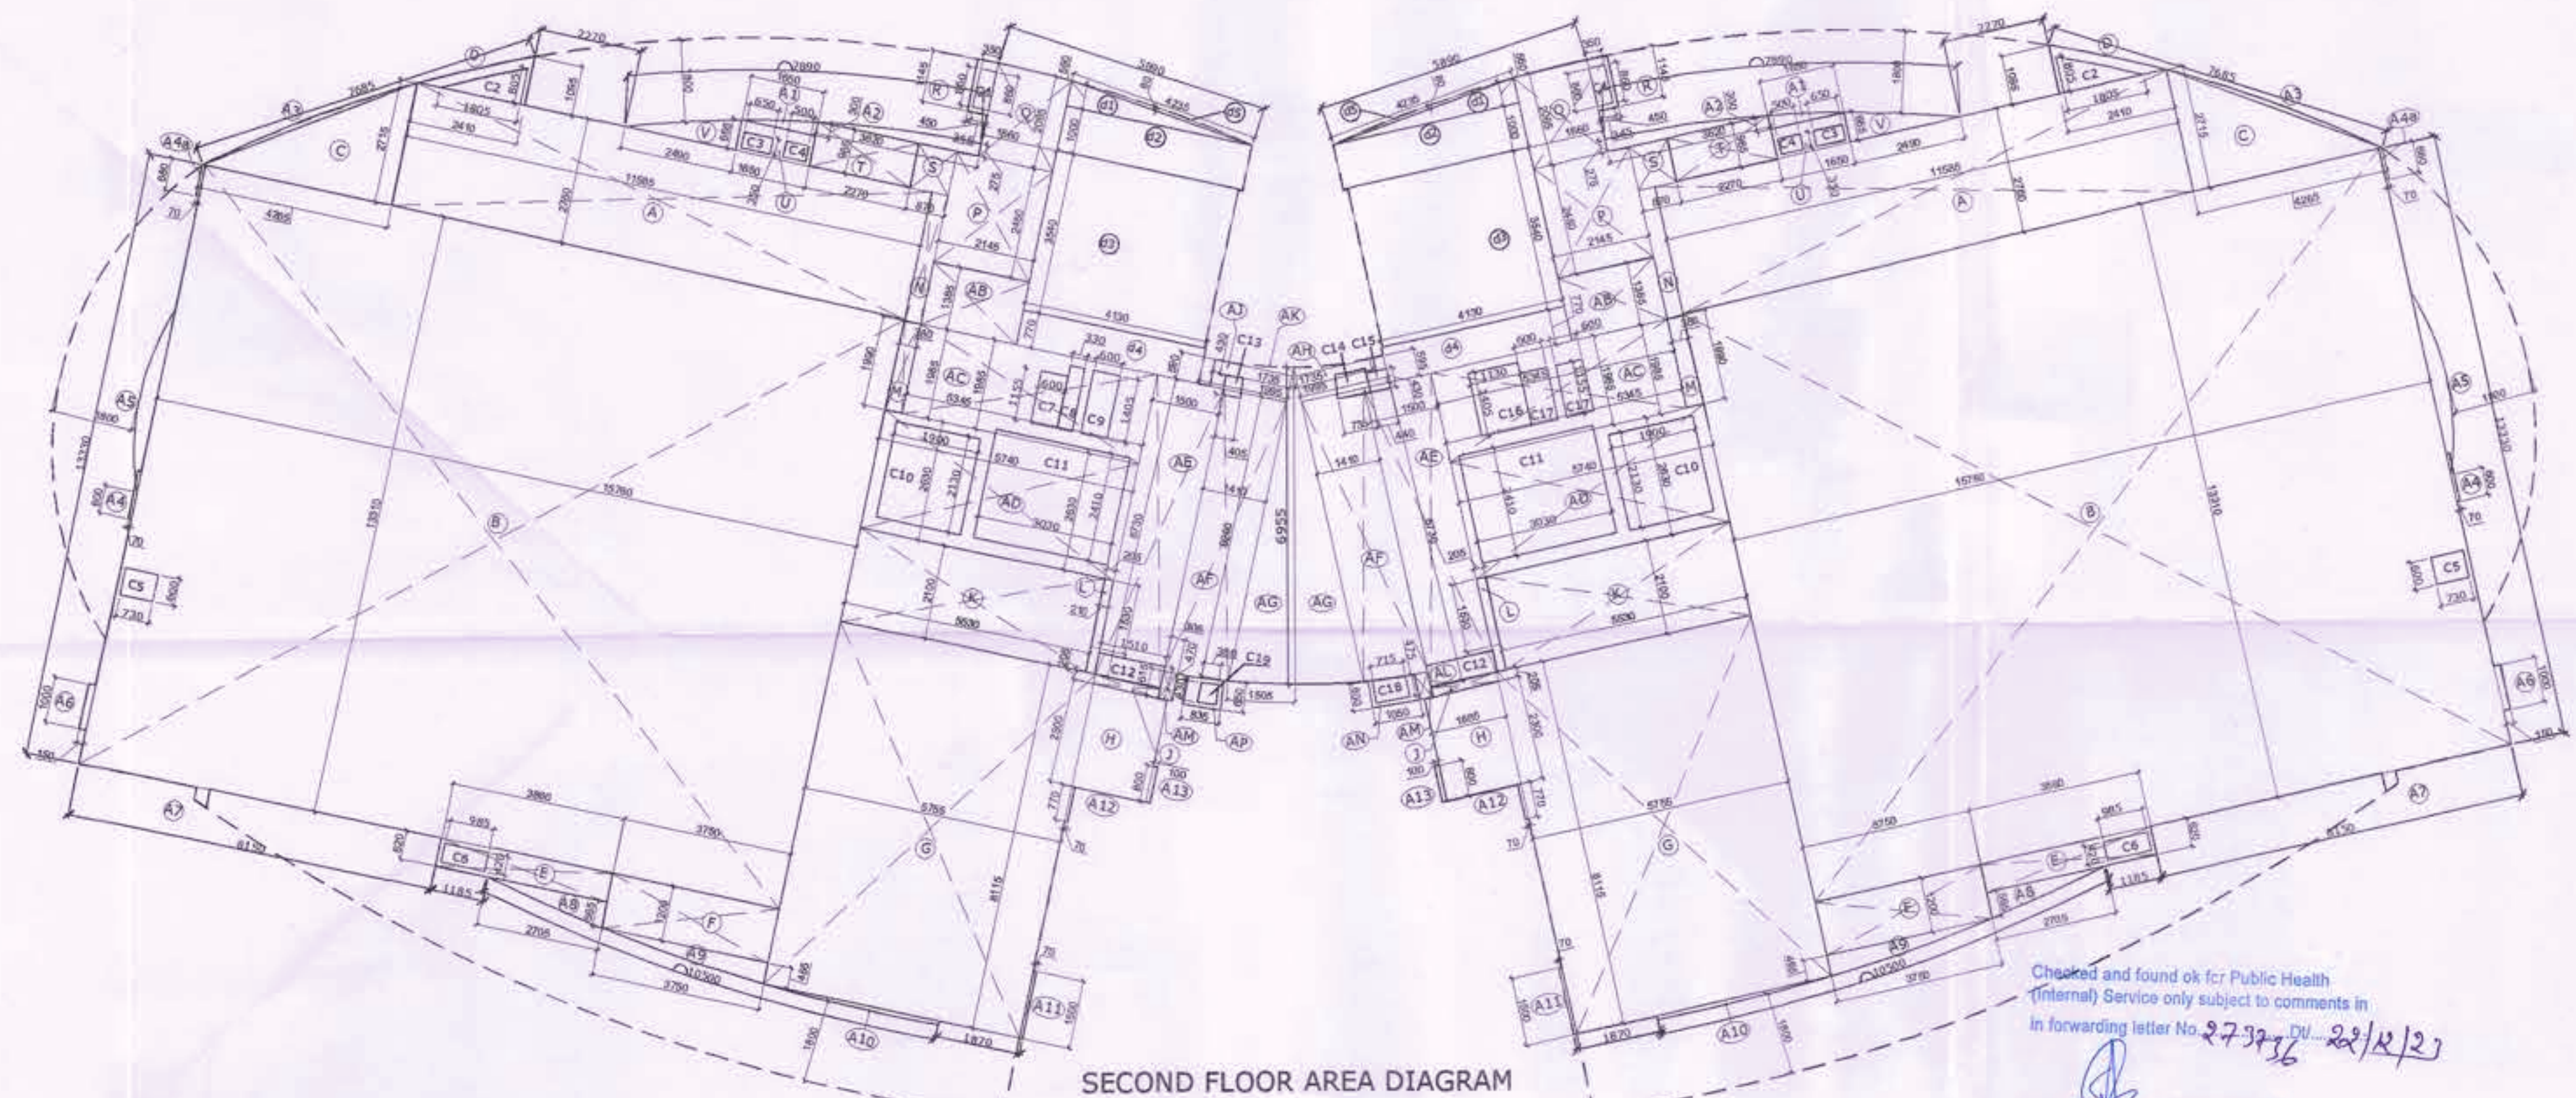

SECOND FLOOR AREA DIAGRAM

Checked and found ok for Public Health (Internal) Service only subject to comments in forwarding letter No. 273216 D.V. 22/2/24
Superintending Engineer (HQ) for Chief Engineer-I HSPV, Panchkula

4 SINGLE UNIT FAR AREA DETAIL ON TYPICAL FLOOR (1st To 7th & 10th to 20th FLOOR)

BLOCK NAME	NOS. OF BLOCK	FACTOR	LENGTH	WIDTH	AREA	UNITS
A	1	1	11.585	2.750	31.859 SQM.	
B	1	1	15.762	13.310	209.766 SQM.	
C	1	0.8	4.285	2.715	8.750 SQM.	
D	1	0.5	3.415	1.065	3.635 SQM.	
E	1	1	3.850	0.620	2.385 SQM.	
F	1	1	3.750	1.200	4.500 SQM.	
G	1	1	5.755	8.115	46.702 SQM.	
H	1	1	1.685	2.305	3.876 SQM.	
I	1	1	1.685	0.225	0.378 SQM.	
J	1	1	5.620	2.105	11.813 SQM.	
K	1	1	0.255	1.830	0.314 SQM.	
L	1	1	1.990	0.385	0.766 SQM.	
M	1	1	0.385	2.870	1.091 SQM.	
N	1	1	2.145	2.480	5.325 SQM.	
O	1	1	1.660	2.655	4.408 SQM.	
P	1	1	0.455	1.145	0.515 SQM.	
Q	1	1	0.870	0.965	0.840 SQM.	
R	1	1	2.270	0.665	1.501 SQM.	
S	1	1	1.650	0.985	1.624 SQM.	
T	1	0.5	2.490	0.665	0.828 SQM.	
U	1	0.5	0.350	1.650	0.285 SQM.	
V	1	0.5	3.260	0.275	0.446 SQM.	
W	1	0.5	1.070	0.275	0.146 SQM.	
ATOTAL					339.086 SQM.	E

5 DEDUCTIONS (CUTOUT AREA)

BLOCK NAME	NOS. OF BLOCK	FACTOR	LENGTH	WIDTH	AREA	UNITS
ATOTAL					2.282 SQM.	F

6 CIRCULATION FAR AREA DETAIL ON TYPICAL FLOOR (1st To 7th & 10th to 20th FLOOR)

BLOCK NAME	NOS. OF BLOCK	FACTOR	LENGTH	WIDTH	AREA	UNITS
ATOTAL					108.865 SQM.	H

7 CIRCULATION DEDUCTIONS (CUTOUT AREA)

BLOCK NAME	NOS. OF BLOCK	FACTOR	LENGTH	WIDTH	AREA	UNITS
C1	1	1	0.600	1.155	0.693 SQM.	
C2	1	1	0.330	1.405	0.464 SQM.	
C3	1	1	0.600	1.405	0.843 SQM.	
C4	1	1	1.600	2.130	3.408 SQM.	
C5	1	1	1.600	2.130	3.408 SQM.	
CTOTAL					30.521 SQM.	J

8 CIRCULATION NON FAR AREA ON TYPICAL FLOOR (1st To 7th & 10th to 20th FLOOR)

BLOCK NAME	NOS. OF BLOCK	FACTOR	LENGTH	WIDTH	AREA	UNITS
GTOTAL					11.520 SQM.	L

TOTAL FAR AREA

SINGLE UNIT FAR AREA	NO. OF UNITS / FLOORS	UNITS FAR AREA	CIRCULATION FAR AREA	TOTAL FAR AREA
336.815	2	673.630	79.444	753.074

Kam Ayar Bassi
JD(HQ)

1 & 3 TOWER

