


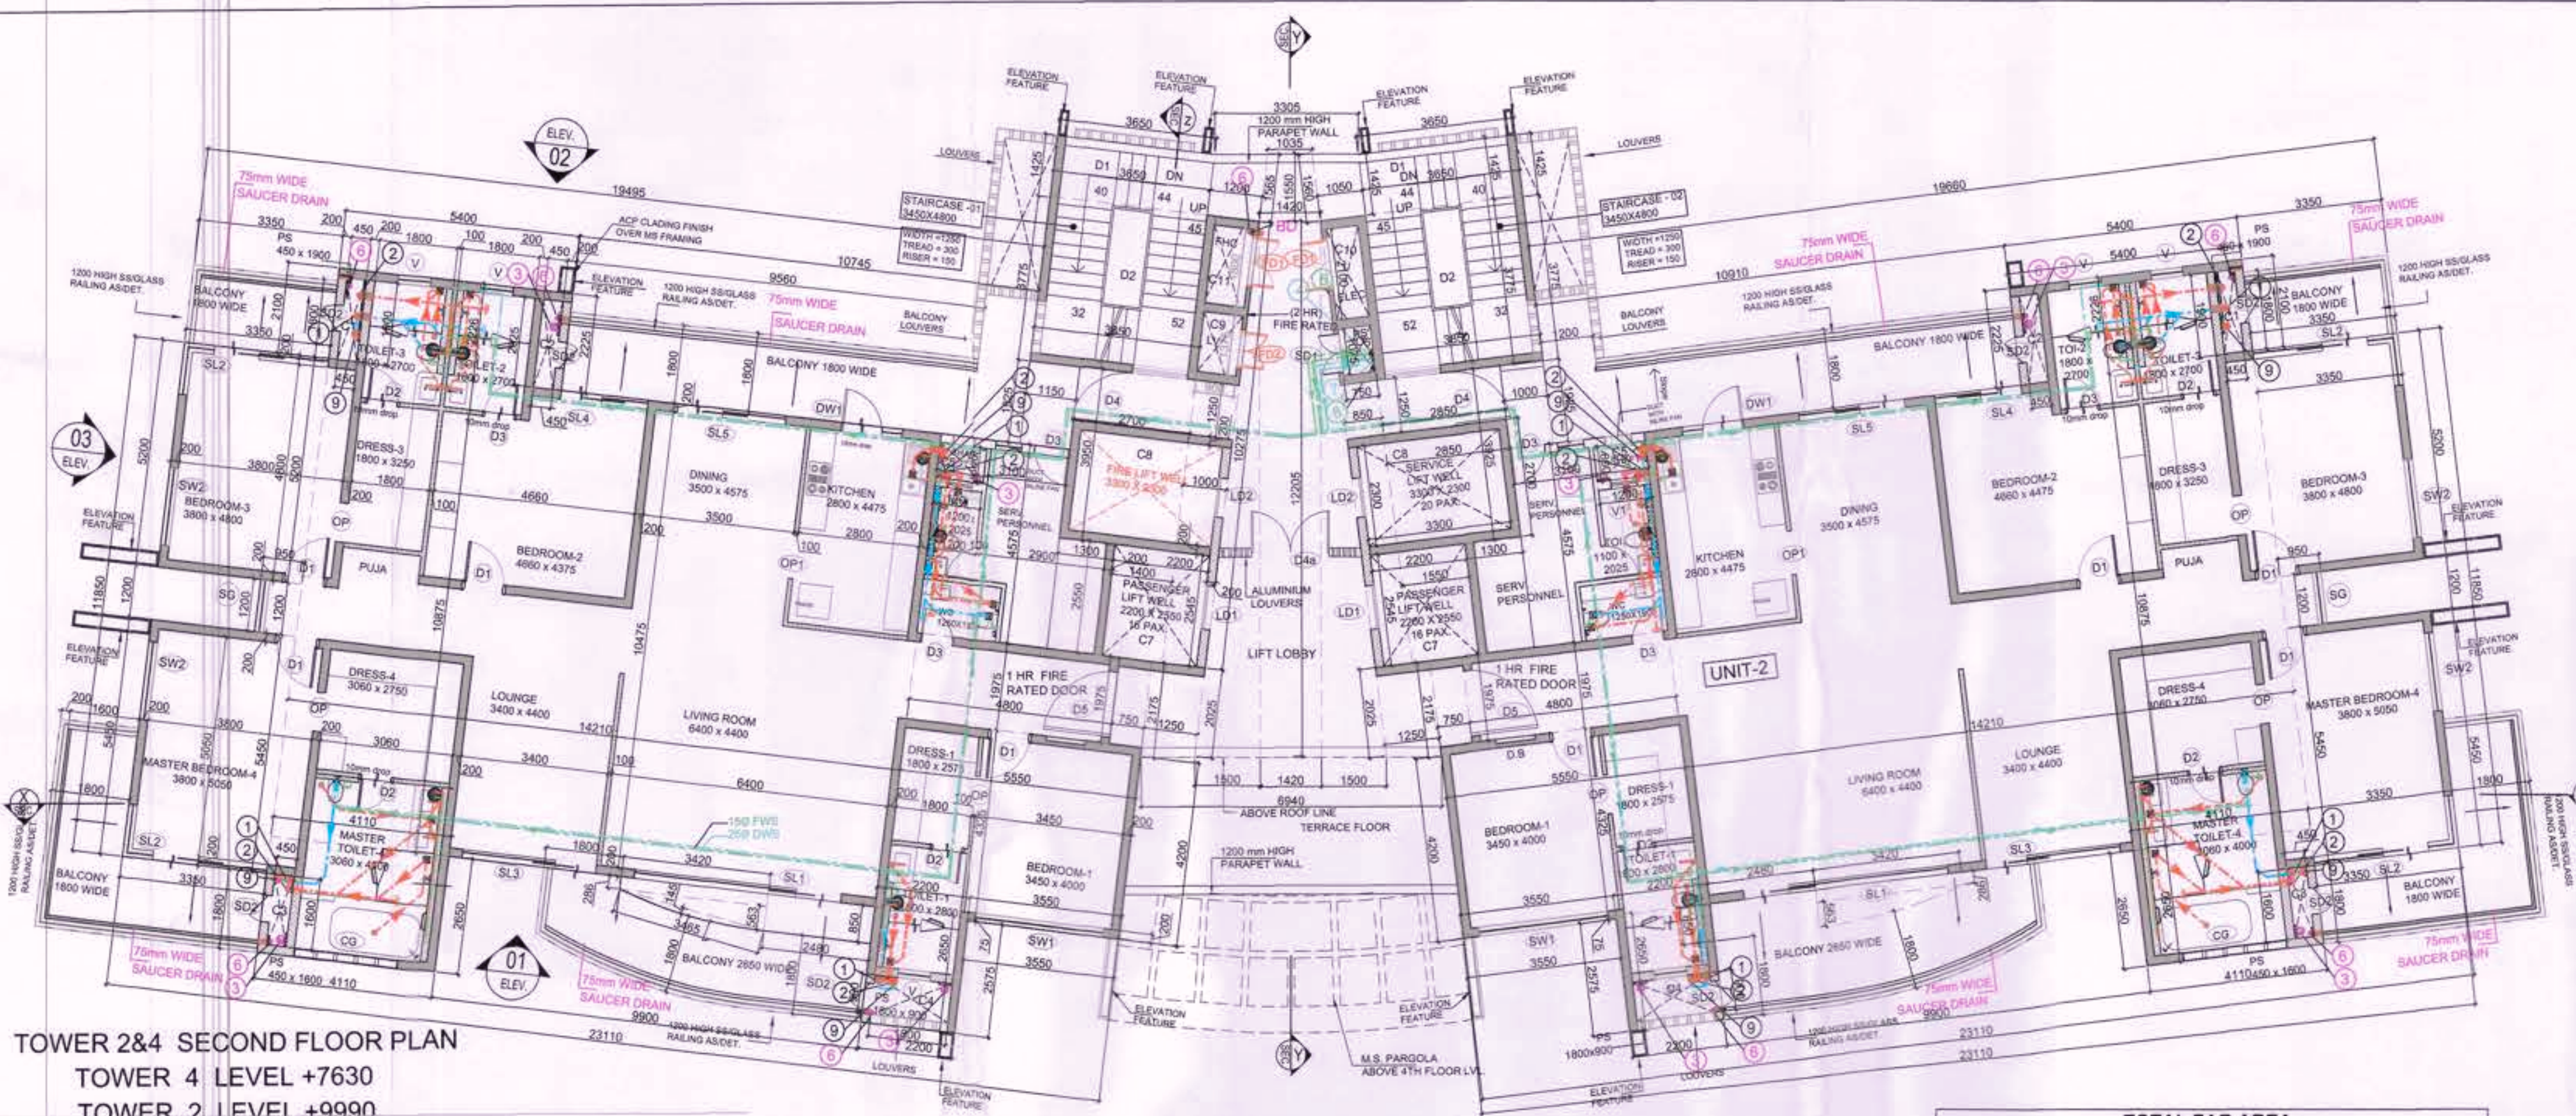


TOWER 2&4 SECOND FLOOR PLAN
TOWER 4 LEVEL +7630
TOWER 2 LEVEL +9990

BLOCK NAME	NOS. OF BLOCK	FACTOR	LENGTH	WIDTH	AREA	UNITS
A	1	1	1.200	2.325	2.790	2.790 SQM.
B	1	1	1.900	3.125	5.938	5.938 SQM.
C	1	1	1.300	1.430	1.859	1.859 SQM.
D	1	1	2.300	1.250	2.875	2.875 SQM.
TOTAL					13.033	312.780 SQM.

SINGLE UNIT FAR AREA	NO. OF UNITS / FLOORS	UNITS FAR AREA	CIRCULATION FAR AREA	TOTAL FAR AREA
270.694	2	541.388	70.075	611.462

SERVICE PERSONNEL TYPICAL 1st, 2nd, 3rd, 4th, 17th & 25th FLOOR AREA DIAGRAM

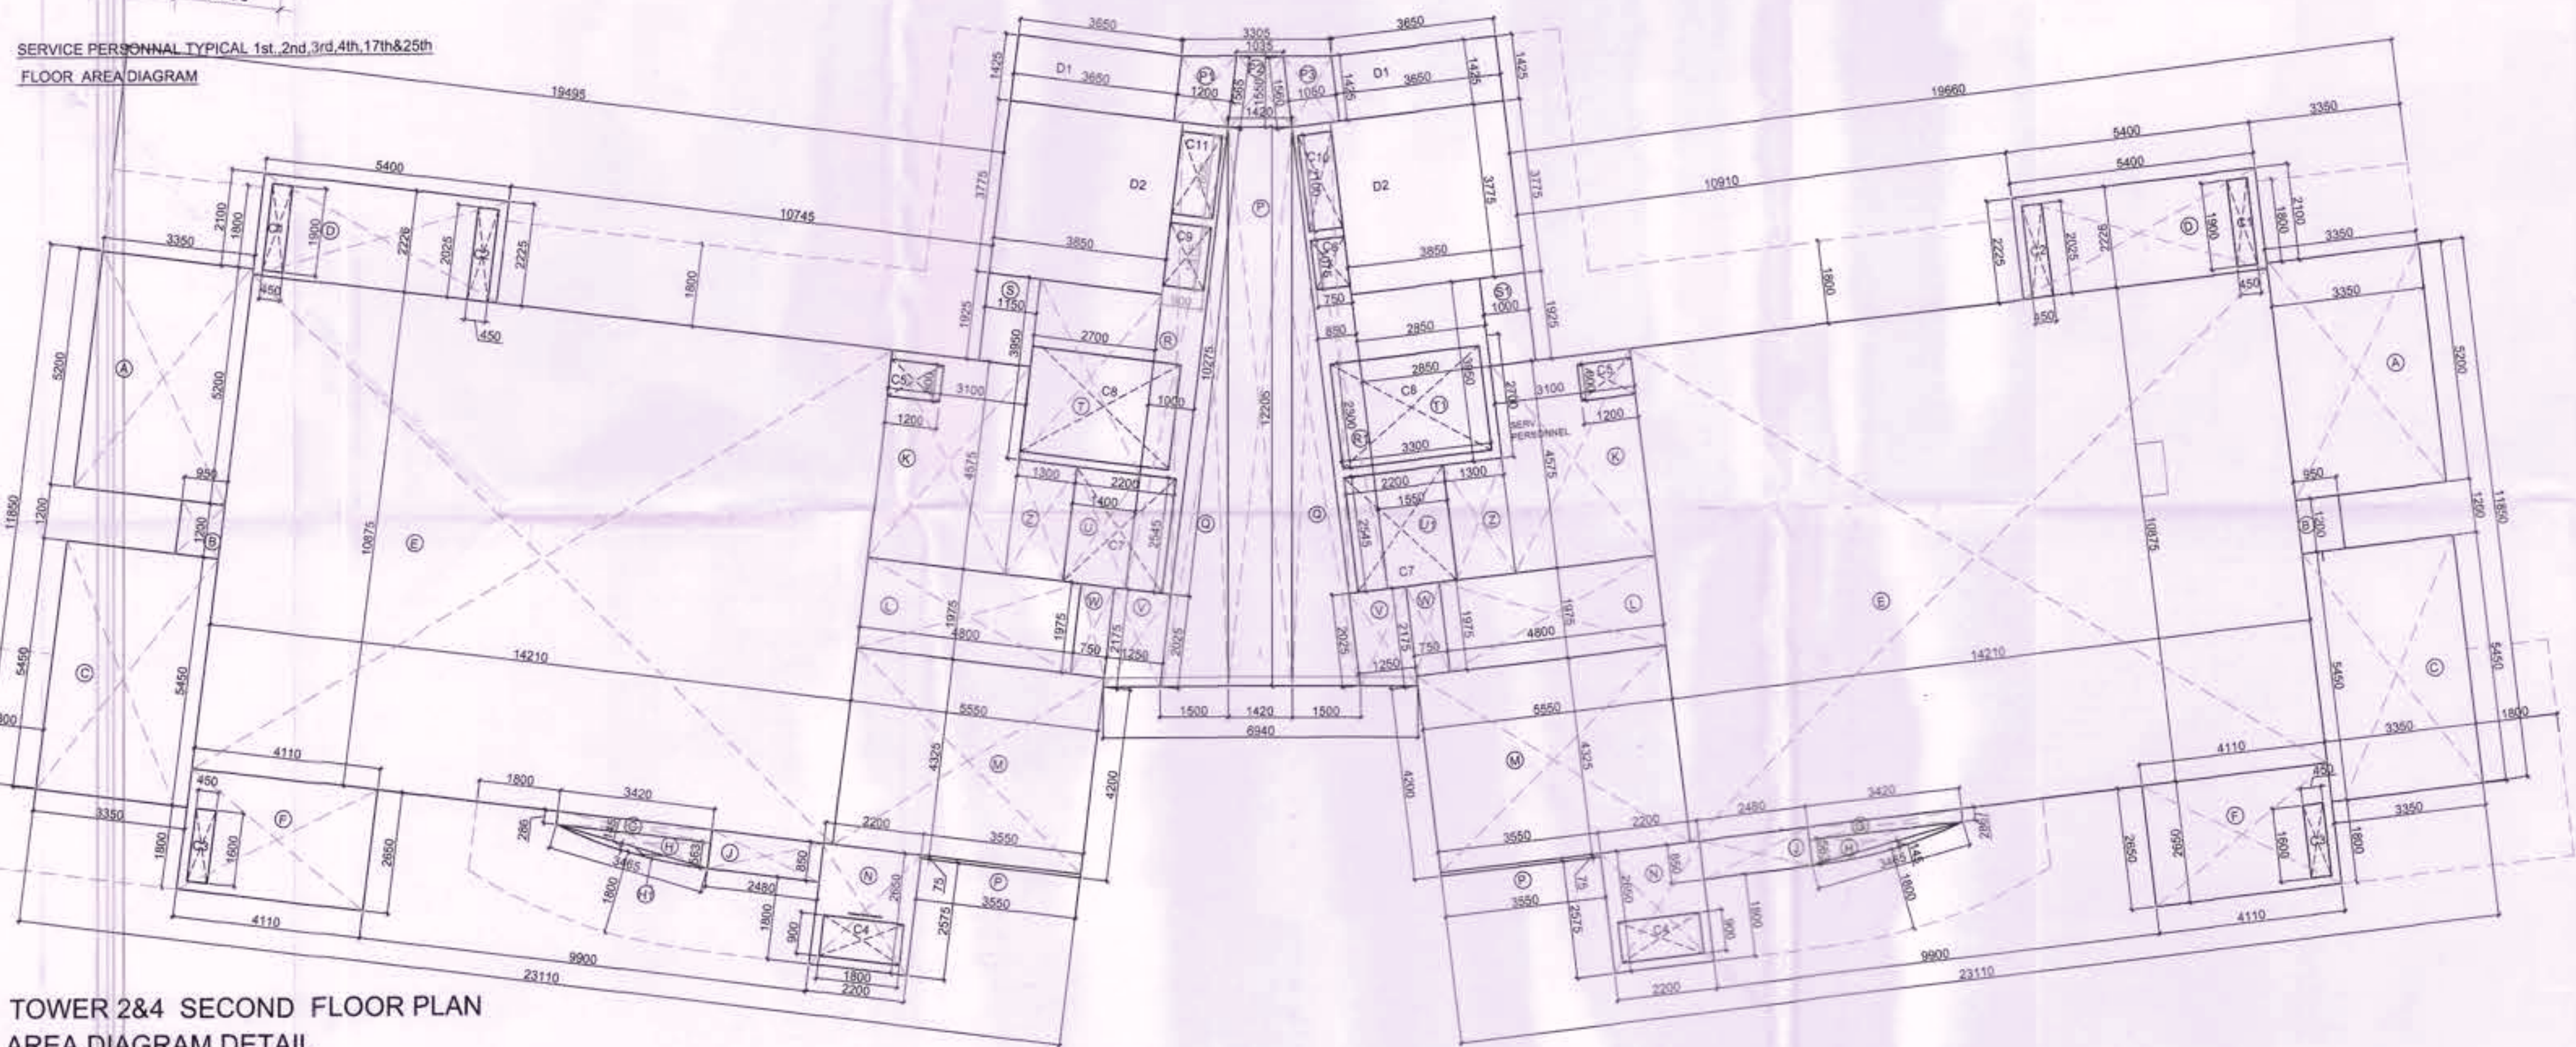


TOWER 2&4 SECOND FLOOR PLAN
AREA DIAGRAM

LEGEND:

- 1000 SOIL & VENT PIPE
- 1000 WASTE & VENT PIPE
- 1000 RAIN WATER PIPE
- DOMESTIC WATER SUPPLY ON TAKE PIPE
- FLUSHING WATER SUPPLY ON TAKE PIPE
- 750 BALCONY DRAIN PIPE
- DOMESTIC WATER RISER TO C.H. TANK
- FLUSHING WATER RISER TO C.H. TANK
- 750 ANTISYPHONAGE PIPE
- DOMESTIC WATER SUPPLY BY BOOSTER PUMP

WB TO FT 300 WASTE PIPE
FD TO FT 300 WASTE PIPE
FT TO VERTICAL STACK 1000 WASTE PIPE
W.C. TO VERTICAL STACK 1000 SOIL PIPE
FT FLOOR DRAIN (80x50mm)
FT FLOOR TRAP (100x75mm)
FCO FLOOR CLEAN OUT
BV BAL VALVE
DWS DOMESTIC WATER SUPPLY
FWS FLUSHING WATER SUPPLY

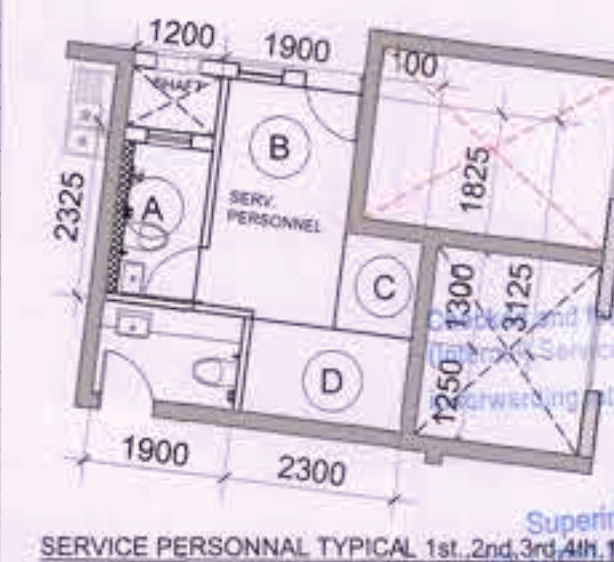

SERVICE PERSONNEL TYPICAL 1st, 2nd, 3rd, 4th, 17th & 25th floor plan

NAME	BLOCK	FACTOR	LENGTH	WIDTH	AREA	UNITS
A	1	1	3.350	5.000	16.750	16.750 SQM.
B	1	1	3.350	1.250	4.188	4.188 SQM.
C	1	1	3.350	5.000	16.750	16.750 SQM.
D	1	1	3.350	1.250	4.188	4.188 SQM.
E	1	1	14.210	10.875	154.054	154.054 SQM.
F	1	1	1.410	2.600	3.666	3.666 SQM.
G	1	1	3.400	0.286	0.972	0.972 SQM.
H	1	0.8	3.400	0.960	3.264	3.264 SQM.
I	1	0.75	3.400	0.145	0.492	0.492 SQM.
J	1	1	2.480	0.880	2.182	2.182 SQM.
K	1	1	3.100	4.075	12.634	12.634 SQM.
L	1	1	4.300	3.975	17.093	17.093 SQM.
M	1	1	5.650	4.320	24.408	24.408 SQM.
N	1	1	2.200	2.850	6.270	6.270 SQM.
O	1	1	3.580	0.075	0.269	0.269 SQM.
P	1	1	1.350	2.940	3.969	3.969 SQM.
TOTAL					275.790	275.790 SQM.

NAME	BLOCK	FACTOR	LENGTH	WIDTH	AREA	UNITS
C1	1	1	0.450	1.800	0.810	0.810 SQM.
C2	1	1	0.450	2.025	0.911	0.911 SQM.
C3	1	1	0.450	6.750	3.038	3.038 SQM.
C4	1	1	1.800	0.800	1.440	1.440 SQM.
C5	1	1	1.300	0.800	1.040	1.040 SQM.
TOTAL					5.068	5.068 SQM.

TOTAL FAR OF SINGLE UNIT ON TYPICAL FLOOR = R-S

NAME	BLOCK	FACTOR	LENGTH	WIDTH	AREA	UNITS
P	1	1	1.400	12.300	17.220	17.220 SQM.
Q	2	0.5	1.600	12.300	19.680	19.680 SQM.
R	1	1	1.000	10.275	10.275	10.275 SQM.
S	1	1	0.900	8.594	7.735	7.735 SQM.
T	1	1	1.160	1.600	1.856	1.856 SQM.
U	1	1	1.000	1.625	1.625	1.625 SQM.
V	1	1	2.700	3.900	10.630	10.630 SQM.
W	1	1	2.800	11.200	31.360	31.360 SQM.
X	1	1	1.400	2.640	3.696	3.696 SQM.
Y	2	1	2.175+2.025	1.280	5.280	5.280 SQM.
Z	2	1	3.700	0.800	2.960	2.960 SQM.
AA	1	1	1.425+1.680	1.200	3.780	3.780 SQM.
BB	1	1	1.050+1.420	1.600	3.680	3.680 SQM.
CC	1	1	1.425+1.680	1.000	2.500	2.500 SQM.
TOTAL					101.692	101.692 SQM.

TOTAL CIRCULATION FAR AREA ON 2ND FLOOR = U-V

NAME	BLOCK	FACTOR	LENGTH	WIDTH	AREA	UNITS
DD	1	1	0.700	1.075	0.753	0.753 SQM.
EE	2	1	2.300	2.640	6.072	6.072 SQM.
FF	2	1	3.300	2.300	7.590	7.590 SQM.
GG	1	1	0.900	1.375	1.238	1.238 SQM.
HH	1	1	0.700	2.100	1.470	1.470 SQM.
II	1	1	0.900	1.800	1.620	1.620 SQM.
TOTAL					31.617	31.617 SQM.

TOTAL CIRCULATION FAR AREA ON 2ND FLOOR = U-V

FLOORS	NO OF UNITS / FLOOR	NO OF FLOORS	NON FAR AREA	UNITS FAR AREA	CIRCULATION FAR AREA	TOTAL FAR ON SINGLE FLOOR	TOTAL FAR
BASEMENT	1	1	0.000	0.000	0.000	0.000	58.833
GROUND FLOOR	1	1	531.972	0.000	0.000	531.972	164.740
FIRST FLOOR	2	1	39.470	272.237	70.075	342.312	614.548
SECOND FLOOR	2	1	39.470	272.237	70.075	342.312	614.548
THIRD FLOOR	2	1	39.470	272.237	70.075	342.312	614.548
FOURTH FLOOR	2	1	39.470	272.237	70.075	342.312	614.548
5TH TO 16TH	2	12	1028.220	270.694	70.075	611.462	15886.010
TYPICAL 17TH & 25TH FLOORS	2	2	78.940	270.694	84.812	634.446	1212.388
MUNTY	0	1	138.300	0.000	0.000	0.000	0.000
WATER TANK & MACHINE ROOM	0	1	138.300	0.000	0.000	0.000	0.000
TOTAL			2071.612	0.000	0.000	19742.250	

TOTAL FAR IN TOWER 2

FLOORS	NO OF UNITS / FLOOR	NO OF FLOORS	NON FAR AREA	UNITS FAR AREA	CIRCULATION FAR AREA	TOTAL FAR ON SINGLE FLOOR	TOTAL FAR
BASEMENT	1	1	0.000	0.000	0.000	0.000	16.100
GROUND FLOOR	1	1	531.972	0.000	0.000	531.972	164.740
FIRST FLOOR	2	1	39.470	272.237	70.075	342.312	614.548
SECOND FLOOR	2	1	39.470	272.237	70.075	342.312	614.548
THIRD FLOOR	2	1	39.470	272.237	70.075	342.312	614.548
FOURTH FLOOR	2	1	39.470	272.237	70.075	342.312	614.548
5TH TO 16TH	2	12	1028.220	270.694	70.075	611.462	15886.010
TYPICAL 17TH & 25TH FLOORS	2	2	78.940	270.694	84.812	634.446	1212.388
MUNTY	0	1	138.300	0.000	0.000	0.000	0.000
WATER TANK & MACHINE ROOM	0	1	138.300	0.000	0.000	0.000	0.000
TOTAL			2071.612	0.000	0.000	19742.250	

TOTAL FAR IN TOWER 4

BLOCK NAME	NO. OF BLOCK	FACTOR	LENGTH	WIDTH	AREA	UNITS
C1	1	1	3.850	1.425	5.486	5.486 SQM.
C2	1	1	3.850	3.775	14.534	14.534 SQM.
TOTAL					20.020	20.020 SQM.

TOTAL NON FAR AREA ON TYPICAL STAIR CASE FLOOR

This is a "PROVISIONAL BUILDING PLAN" approved only for the purpose of inviting Objections from the general public.

DTP (HQ) S.T.P. (HQ) Member Secretary B.P.A.C. S.T.P. (G) Member B.P.A.C. S.T.P. (R) Member B.P.A.C.

27.37.36 22-12-23

Superintending Engineer (HQ) HSPV, Panaji

Consultant Architect Ram Akar Bansi JD(HQ)

TO BE READ WITH THIS OFFICE MEMO NO. 668 DATED: 22.02.2024

ADMIN SCHEDULE OF OPENING								
AS-BUILT TOWERS								
S.NO	DOOR	BY	CHL	UNITS	LOCATION	TYPE	BATHING	
01	1000	2000	1	1.000	BASEMENT TO 1ST FLOOR - STAIRCASE - LIFT LOBBY	FIRE DOOR	76.010	
02	1000	2000	1	1.000	BASEMENT TO 1ST FLOOR - STAIRCASE - LIFT LOBBY	FIRE DOOR	76.010	
