



This is a "PROVISIONAL BUILDING PLAN" approved only for the purpose of inviting Objections from the general public.

DTP (HQ) S.T.P. (HQ) S.T.P. (G) Member B.P.A.C. Member B.P.A.C. DTP (HQ) Ram Ar Basi JD (HQ)

TO BE READ WITH THIS OFFICE MEMO NO.: 6681 DATED: 22.02.2024

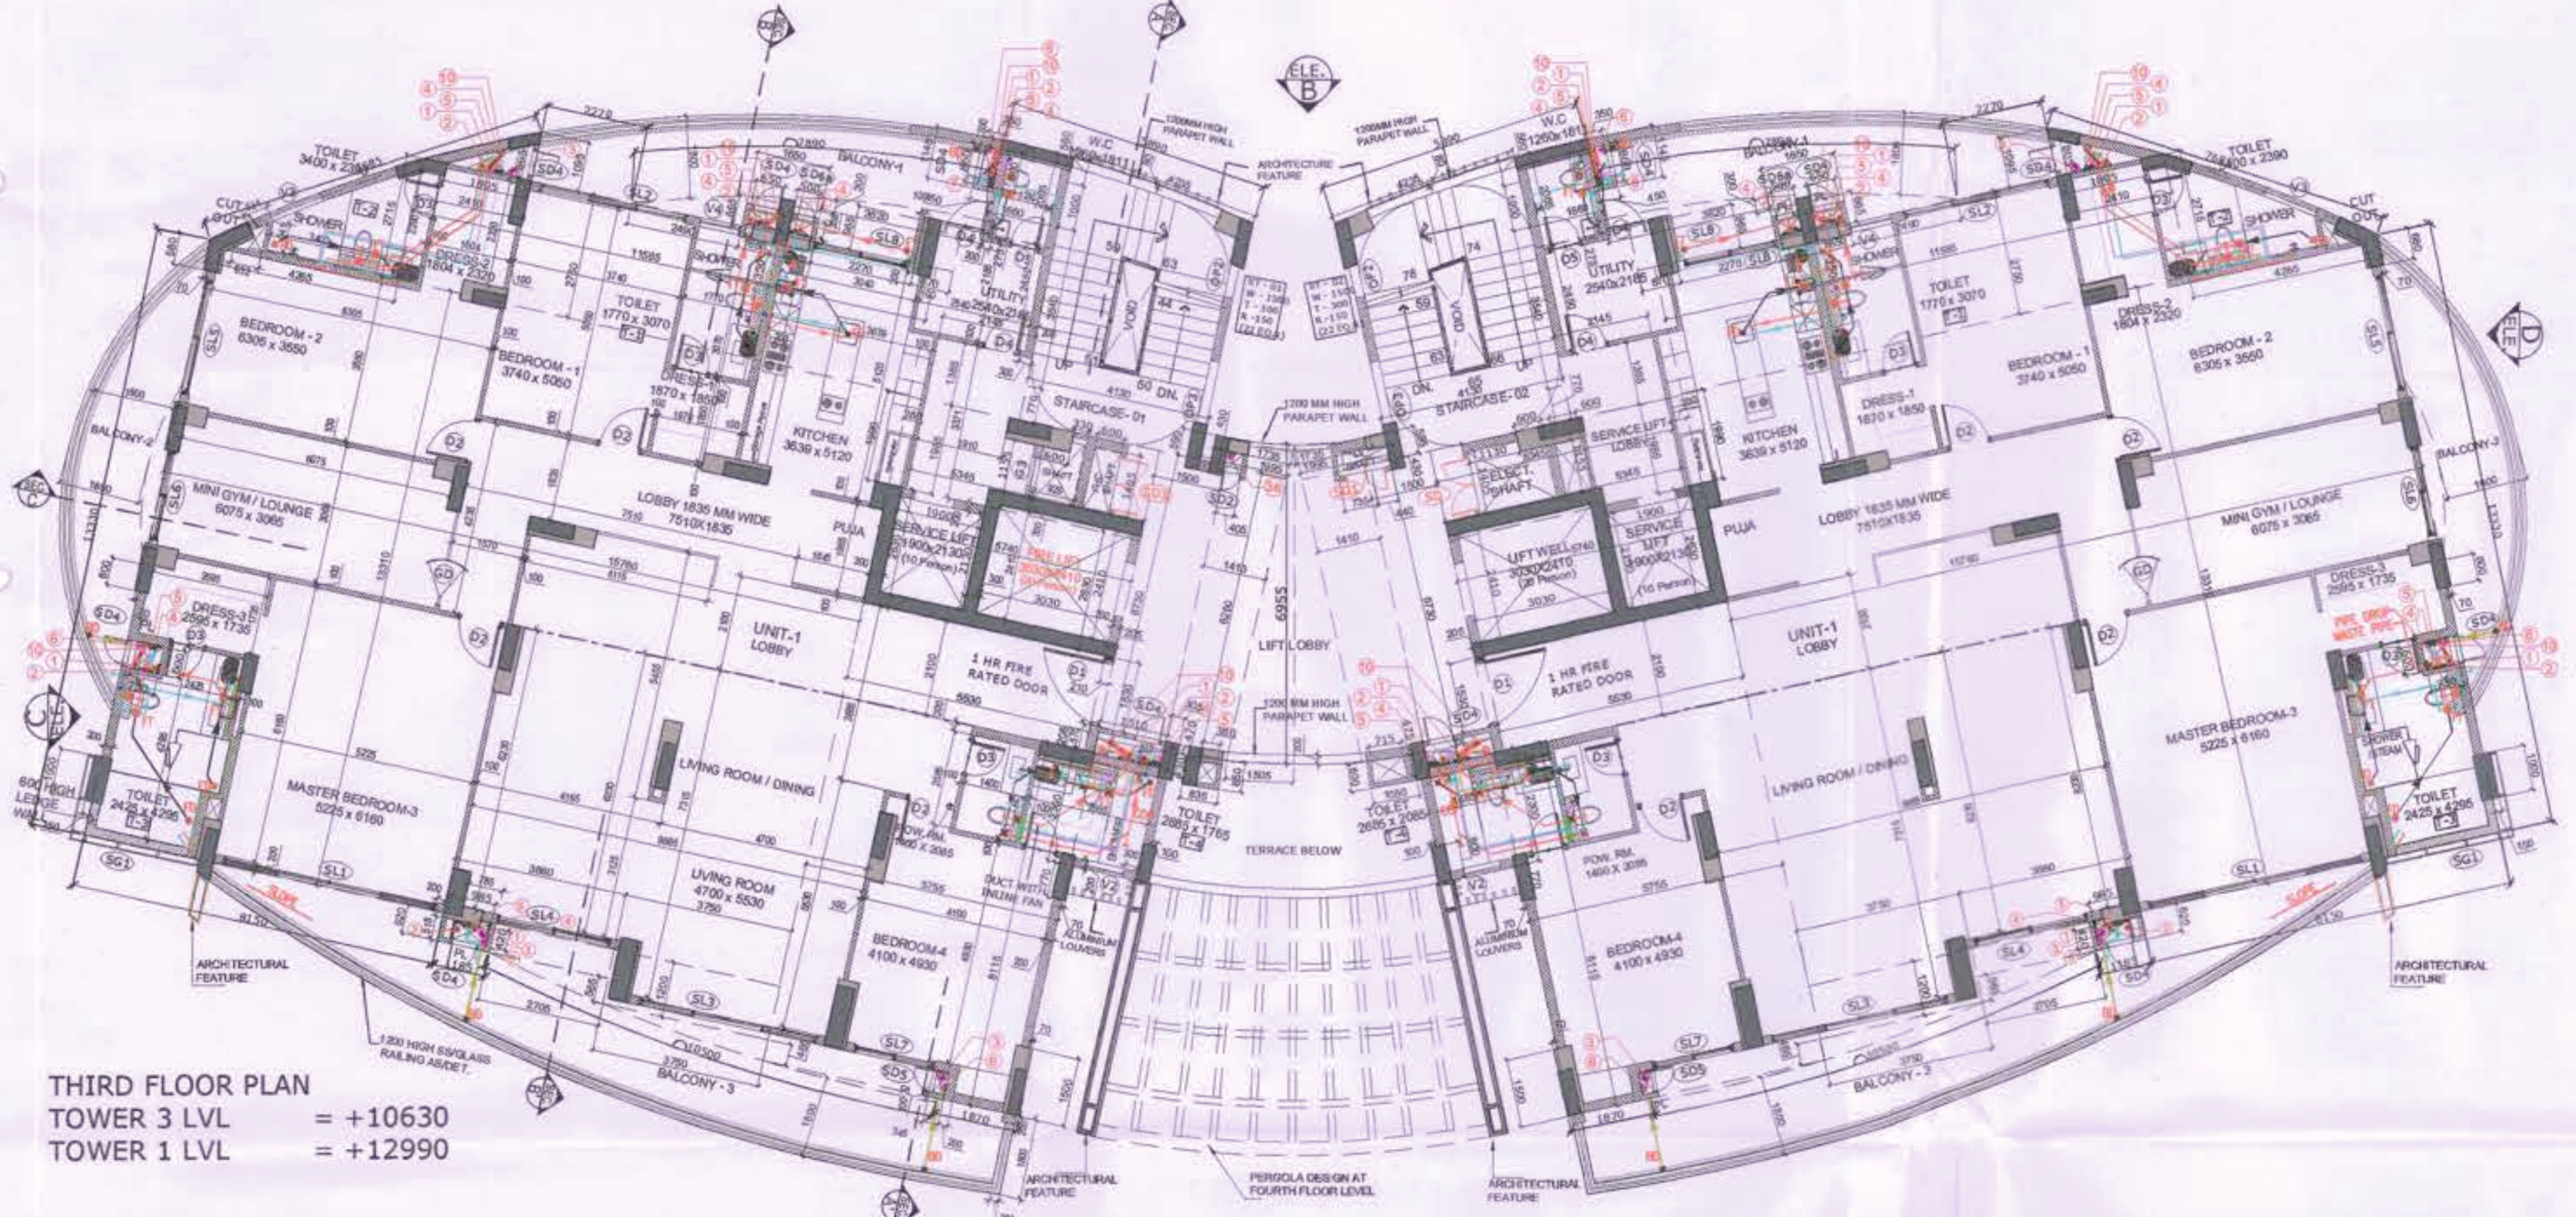

THIRD FLOOR PLAN
TOWER 3 LVL = +10630
TOWER 1 LVL = +12990

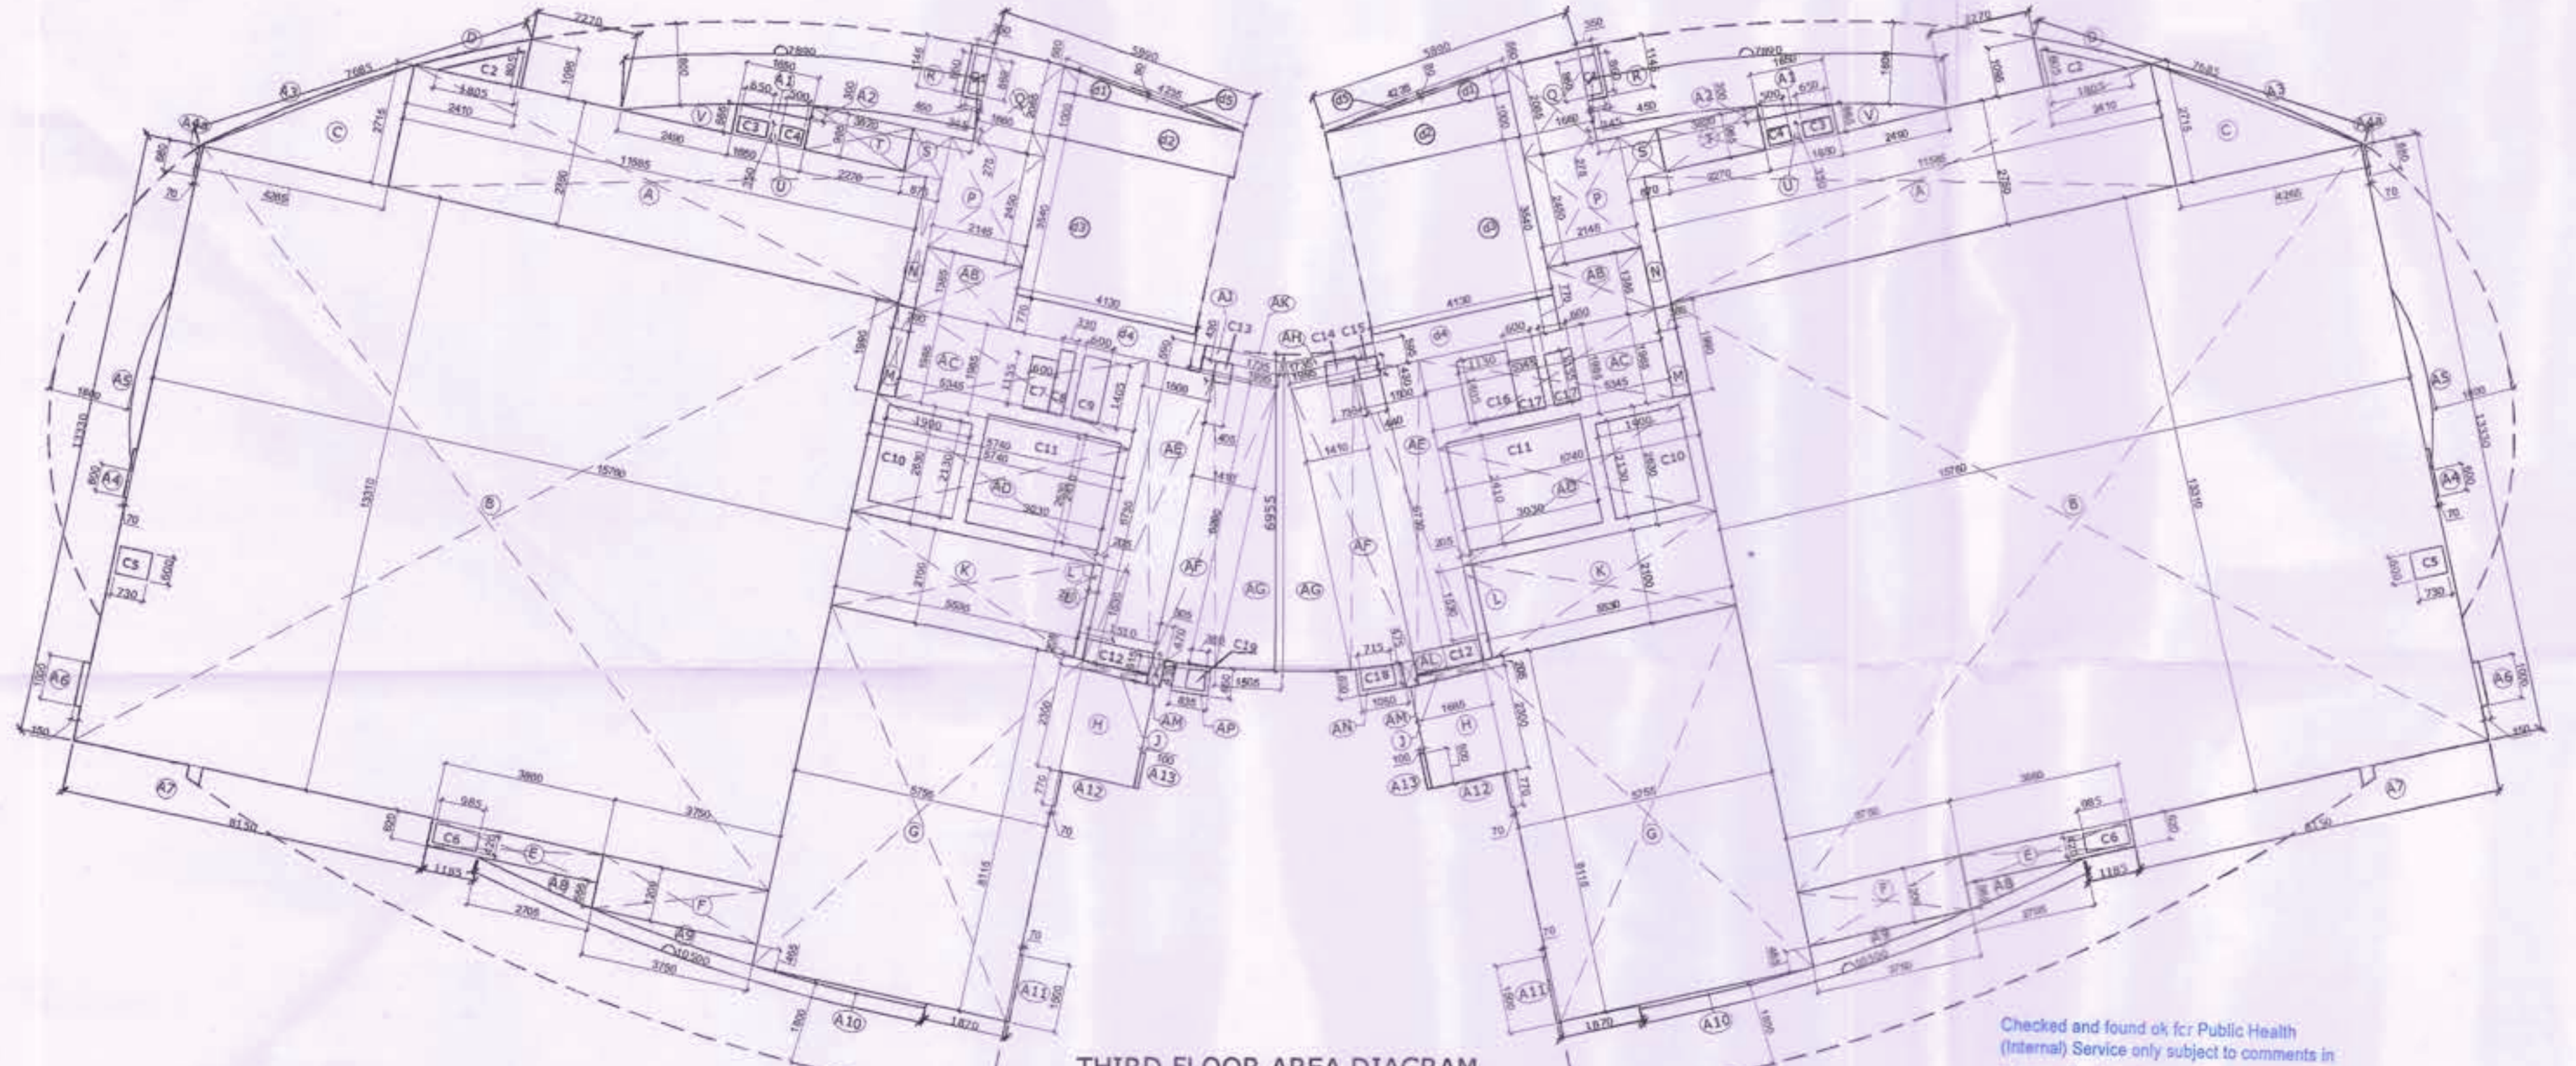

THIRD FLOOR AREA DIAGRAM

4 SINGLE UNIT FAR AREA DETAIL ON TYPICAL FLOOR (1st To 7th & 10th to 20th FLOOR)									
BLOCK NAME	NO. OF BLOCK	FACTOR	LENGTH	WIDTH	AREA	UNITS	ADDITIONAL AREAS		
A	1	1	11.585	2.792	32.339 SQM	31.889 SQM			
B	1	1	15.750	13.310	209.786 SQM	208.786 SQM			
C	1	0.5	4.285	2.718	8.790 SQM	8.790 SQM			
D	1	0.5	2.410	1.069	2.578 SQM	2.578 SQM			
E	1	1	3.860	0.620	2.393 SQM	2.393 SQM			
F	1	1	3.750	1.000	4.800 SQM	4.800 SQM			
G	1	1	5.755	8.115	46.702 SQM	46.702 SQM			
H	1	1	1.685	2.330	3.876 SQM	3.876 SQM			
I	1	1	1.685	0.925	0.345 SQM	0.345 SQM			
J	1	1	5.530	2.100	11.613 SQM	11.613 SQM			
K	1	1	0.205	1.530	0.314 SQM	0.314 SQM			
L	1	1	1.995	0.380	0.758 SQM	0.758 SQM			
M	1	1	0.380	2.870	1.091 SQM	1.091 SQM			
N	1	1	2.145	2.490	5.355 SQM	5.355 SQM			
O	1	1	1.660	2.065	3.428 SQM	3.428 SQM			
P	1	1	0.480	1.145	0.551 SQM	0.551 SQM			
Q	1	1	0.810	0.865	0.640 SQM	0.640 SQM			
R	1	1	2.270	0.865	2.951 SQM	2.951 SQM			
S	1	1	1.650	0.665	1.097 SQM	1.097 SQM			
T	1	1	0.240	0.665	0.158 SQM	0.158 SQM			
U	1	0.5	2.480	0.665	0.828 SQM	0.828 SQM			
V	1	0.5	0.200	1.560	0.248 SQM	0.248 SQM			
W	1	0.5	3.820	0.275	0.448 SQM	0.448 SQM			
X	1	1	0.070	0.600	0.042 SQM	0.042 SQM			
Y	1	1	0.070	0.680	0.048 SQM	0.048 SQM			
Z	1	1	0.150	1.000	0.150 SQM	0.150 SQM			
AA	1	1	0.150	1.000	0.150 SQM	0.150 SQM			
TOTAL						336.815 SQM	E		

5 DEDUCTIONS (CUTOUT AREA)									
BLOCK NAME	NO. OF BLOCK	FACTOR	LENGTH	WIDTH	AREA	UNITS	DEDUCTIONS AREAS		
C1	1	1	0.350	0.860	0.301 SQM	0.301 SQM			
C2	1	0.5	1.805	0.805	0.727 SQM	0.727 SQM			
C3	1	1	0.850	0.350	0.298 SQM	0.298 SQM			
C4	1	1	0.500	0.300	0.150 SQM	0.150 SQM			
C5	1	1	0.730	0.800	0.438 SQM	0.438 SQM			
C6	1	1	0.885	0.425	0.414 SQM	0.414 SQM			
TOTAL						2.282 SQM	F		
TOTAL FAR OF SINGLE UNIT = E-F						336.815 SQM	G		

6 CIRCULATION FAR AREA DETAIL ON TYPICAL FLOOR (1st To 7th & 10th to 20th FLOOR)									
BLOCK NAME	NO. OF BLOCK	FACTOR	LENGTH	WIDTH	AREA	UNITS	DEDUCTIONS AREAS		
AB	2	1	2.145	1.385	8.842 SQM	8.842 SQM			
AC	2	1	5.345	1.885	21.220 SQM	21.220 SQM			
AD	2	1	5.740	2.550	36.162 SQM	36.162 SQM			
AE	2	1	1.500	0.720	2.100 SQM	2.100 SQM			
AF	2	1	1.410	0.260	1.673 SQM	1.673 SQM			
AG	2	0.5	1.515	0.355	10.527 SQM	10.527 SQM			
AH	1	1	1.995	0.380	1.187 SQM	1.187 SQM			
AI	1	1	1.735	0.890	1.544 SQM	1.544 SQM			
AJ	1	1	0.220	0.870	0.263 SQM	0.263 SQM			
AK	2	1	5.325	0.515	0.375 SQM	0.375 SQM			
AL	1	1	0.250	0.820	0.205 SQM	0.205 SQM			
AM	1	1	0.635	0.680	0.543 SQM	0.543 SQM			
AP	1	1	0.635	0.680	0.543 SQM	0.543 SQM			
TOTAL						109.965 SQM	H		

7 CIRCULATION DEDUCTIONS (CUTOUT AREA)									
BLOCK NAME	NO. OF BLOCK	FACTOR	LENGTH	WIDTH	AREA	UNITS	DEDUCTIONS AREAS		
C7	1	1	0.620	1.155	0.893 SQM	0.893 SQM			
C8	1	1	0.330	1.405	0.464 SQM	0.464 SQM			
C9	1	1	0.800	1.405	0.843 SQM	0.843 SQM			
C10	2	1	1.800	2.120	14.000 SQM	14.000 SQM			
C11	2	1	1.910	0.470	1.418 SQM	1.418 SQM			
C12	2	1	0.405	0.430	0.343 SQM	0.343 SQM			
C13	1	1	0.735	0.500	0.368 SQM	0.368 SQM			
C14	1	1	0.440	0.430	0.189 SQM	0.189 SQM			
C15	1	1	1.130	1.405	1.588 SQM	1.588 SQM			
C16	2	1	0.600	1.185	1.386 SQM	1.386 SQM			
C17	1	1	0.715	0.475	0.340 SQM	0.340 SQM			
C18	1	1	0.385	0.425	0.163 SQM	0.163 SQM			
TOTAL						36.521 SQM	J		
TOTAL CIRCULATION FAR AREA = H-J						79.444 SQM	K		

8 CIRCULATION NON FAR AREA ON TYPICAL FLOOR (1st To 7th & 10th to 20th FLOOR)									
BLOCK NAME	NO. OF BLOCK	FACTOR	LENGTH	WIDTH	AREA	UNITS	DEDUCTIONS AREAS		
H1	2	0.5	4.200	0.960	8.064 SQM	8.064 SQM			
H2	2	1	4.200	1.000	8.400 SQM	8.400 SQM			
H3	2	1	4.100	3.940	28.028 SQM	28.028 SQM			
H4	2	1	4.130	0.770	6.380 SQM	6.380 SQM			
H5	2	0.75	4.340	0.285	5.369 SQM	5.369 SQM			
TOTAL						46.684 SQM	L		
TOTAL NON FAR AREA = L						46.684 SQM	M		

TOTAL FAR AREA				
SINGLE UNIT FAR AREA	NO. OF UNITS / FLOORS	UNITS FAR AREA	CIRCULATION FAR AREA	TOTAL FAR AREA
336.815	2	673.630	79.444	753.074

1 & 3 TOWER									
4	S04	400	2300	300	2400	TRANSITION OF 1st FLOOR	FIRE DOOR	2 HOUR	
5	S04	400	2300	300	2400	TRANSITION OF 1st FLOOR	FIRE DOOR	2 HOUR	
WINDOWS									
1	W1	2100	2250	250	2400	BASEMENT TO ENTRANCE LOBBY	WINDOW		
2	W1	1000	1500	800	2400	BASEMENT TO SERVICE LIFT LOBBY	WINDOW		
