



LEGEND:			
	Plot Boundary		Zoning Line

DOORS / WINDOWS SCHEDULE OF MASONRY OPENING									
S.NO	TYPE	WIDTH	HEIGHT	CLL	UNIT	LOCATION	RATING		

LEGEND:			
	FAR AREA		NON FAR AREA

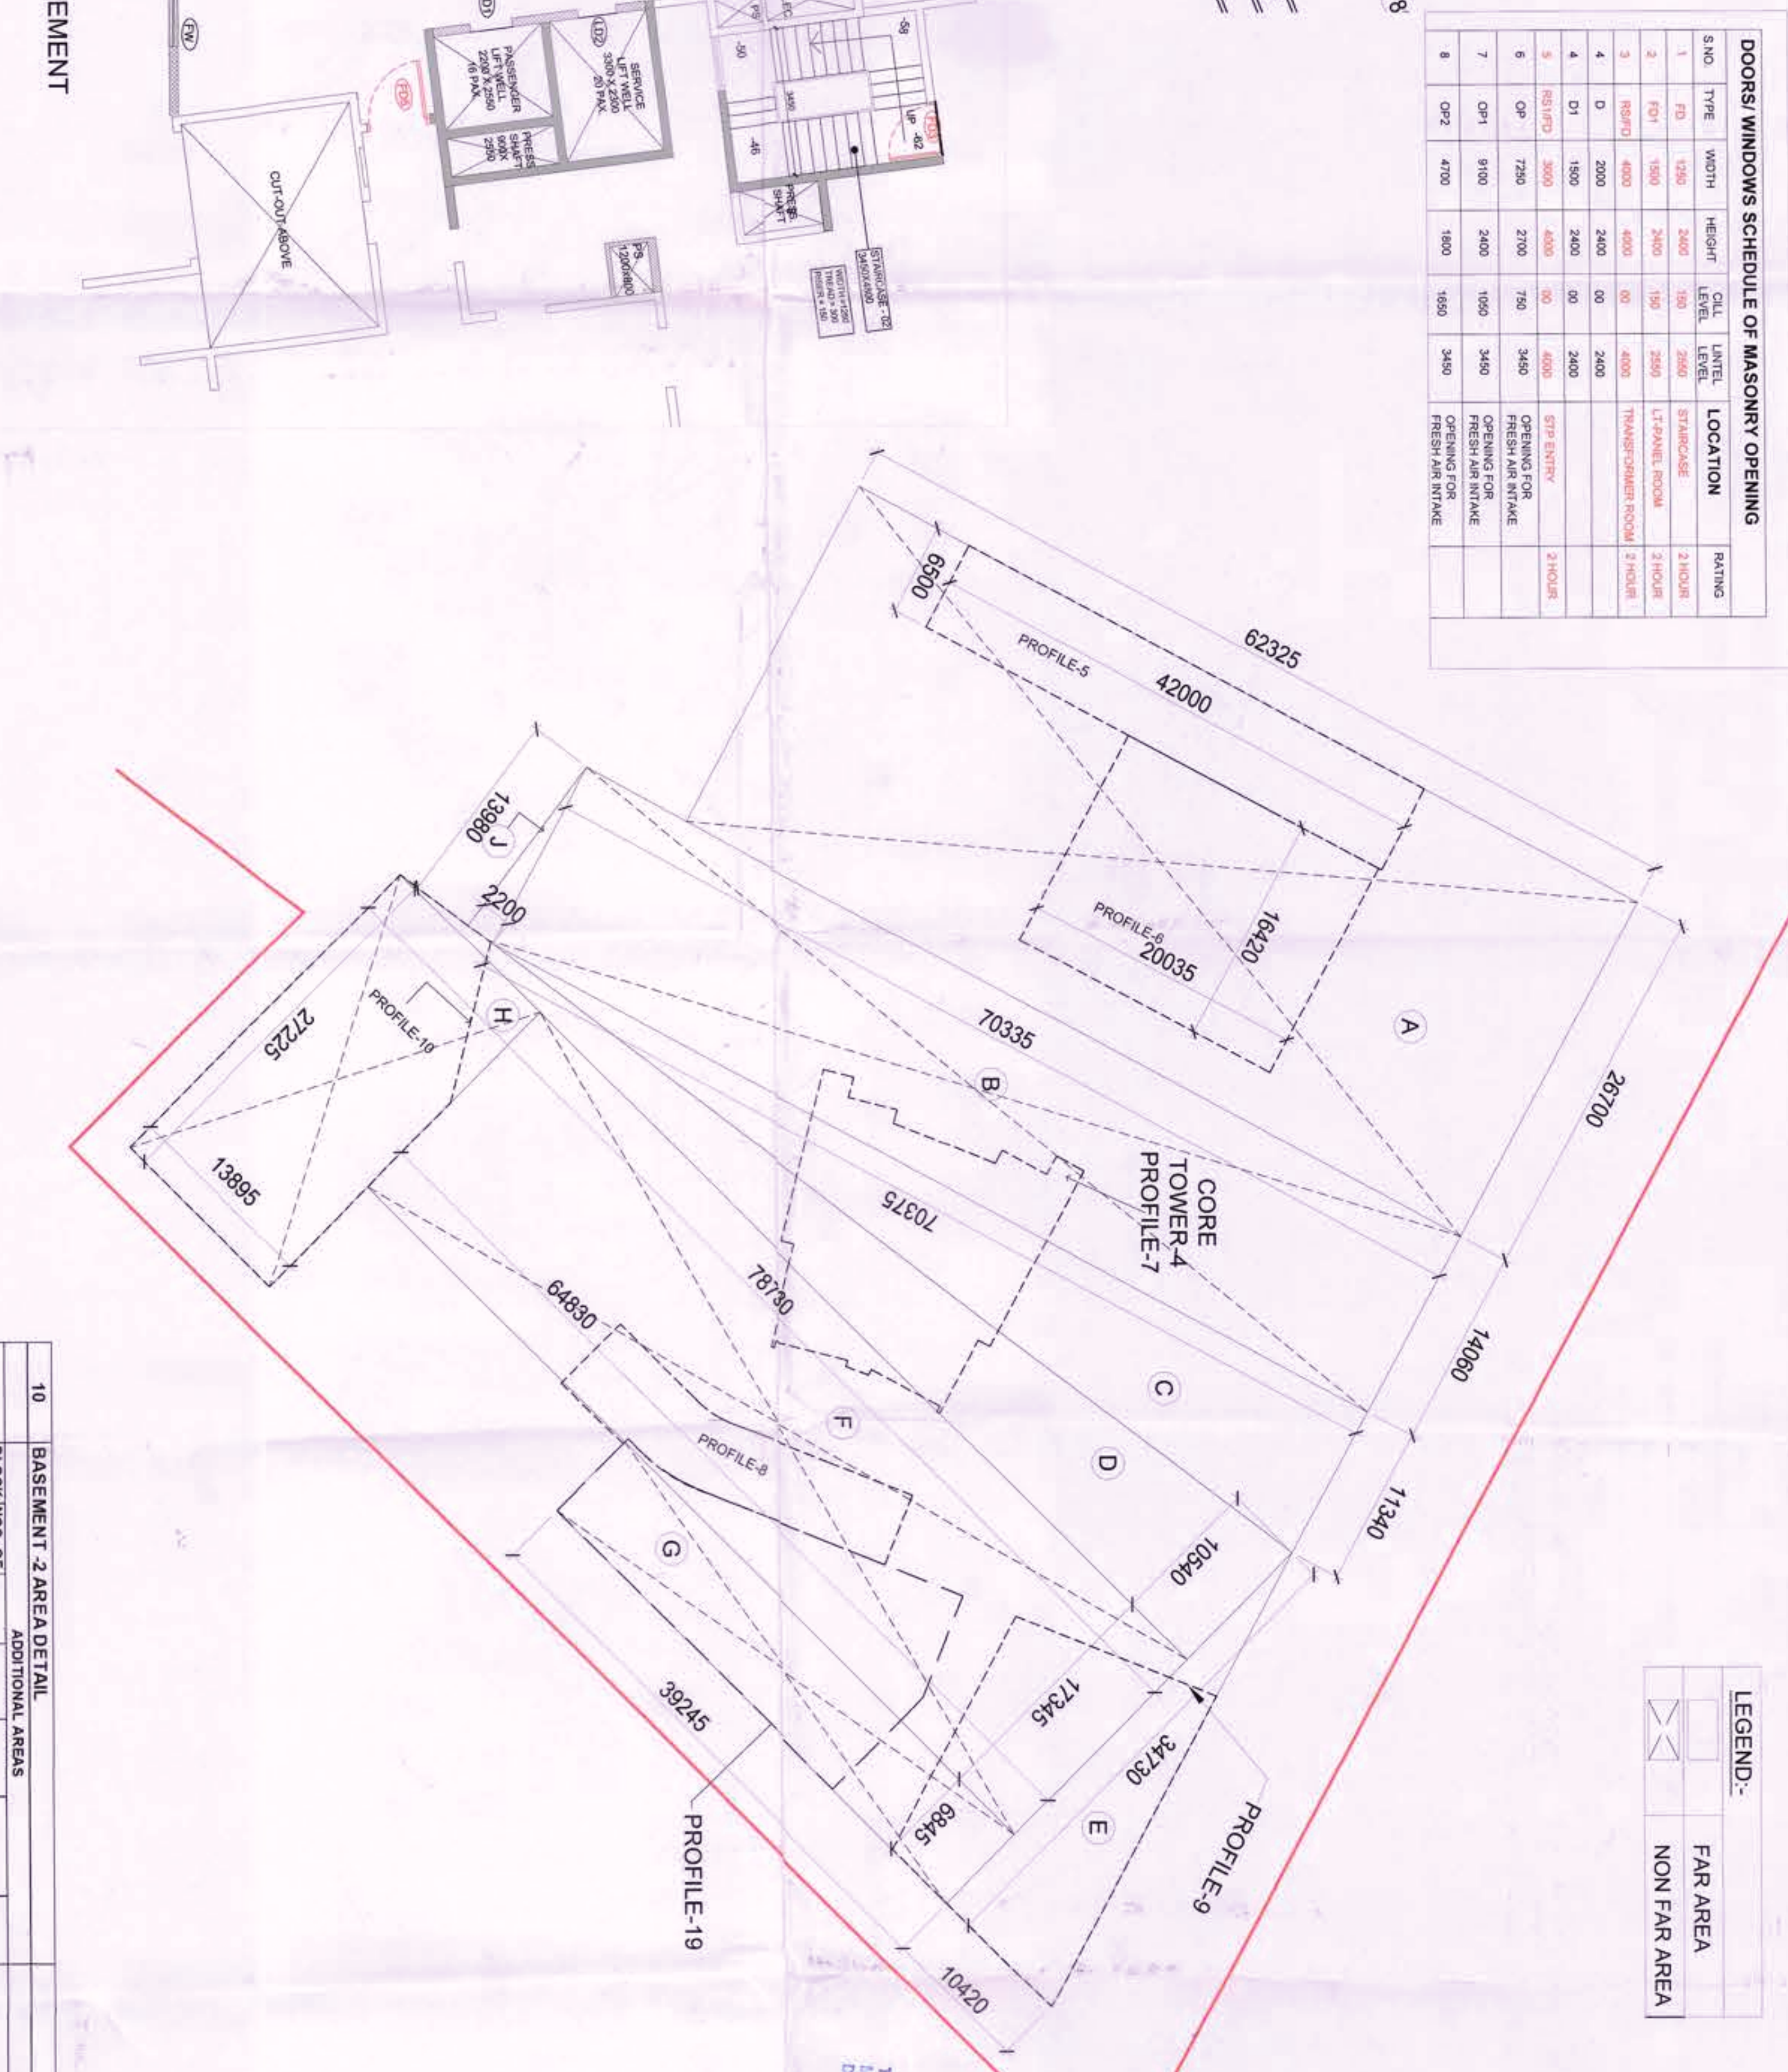

BASEMENT KEY PLAN

This is a "PROVISIONAL BUILDING PLAN" for the purpose of public inspection from the general public.

BASEMENT - 2 FLOOR PLAN








SECTION Y - Y








SECTION THROUGH TRENCH (X-X)








BASEMENT 2 AREA DETAIL									
BLOCK NOS. OF	ADDITIONAL AREAS	AREA	UNITS						
A	1	26.700	62.325	1664.078 SQ.M					
B	1	14.000	70.335	888.010 SQ.M					
C	1	11.340	70.375	598.028 SQ.M					
