


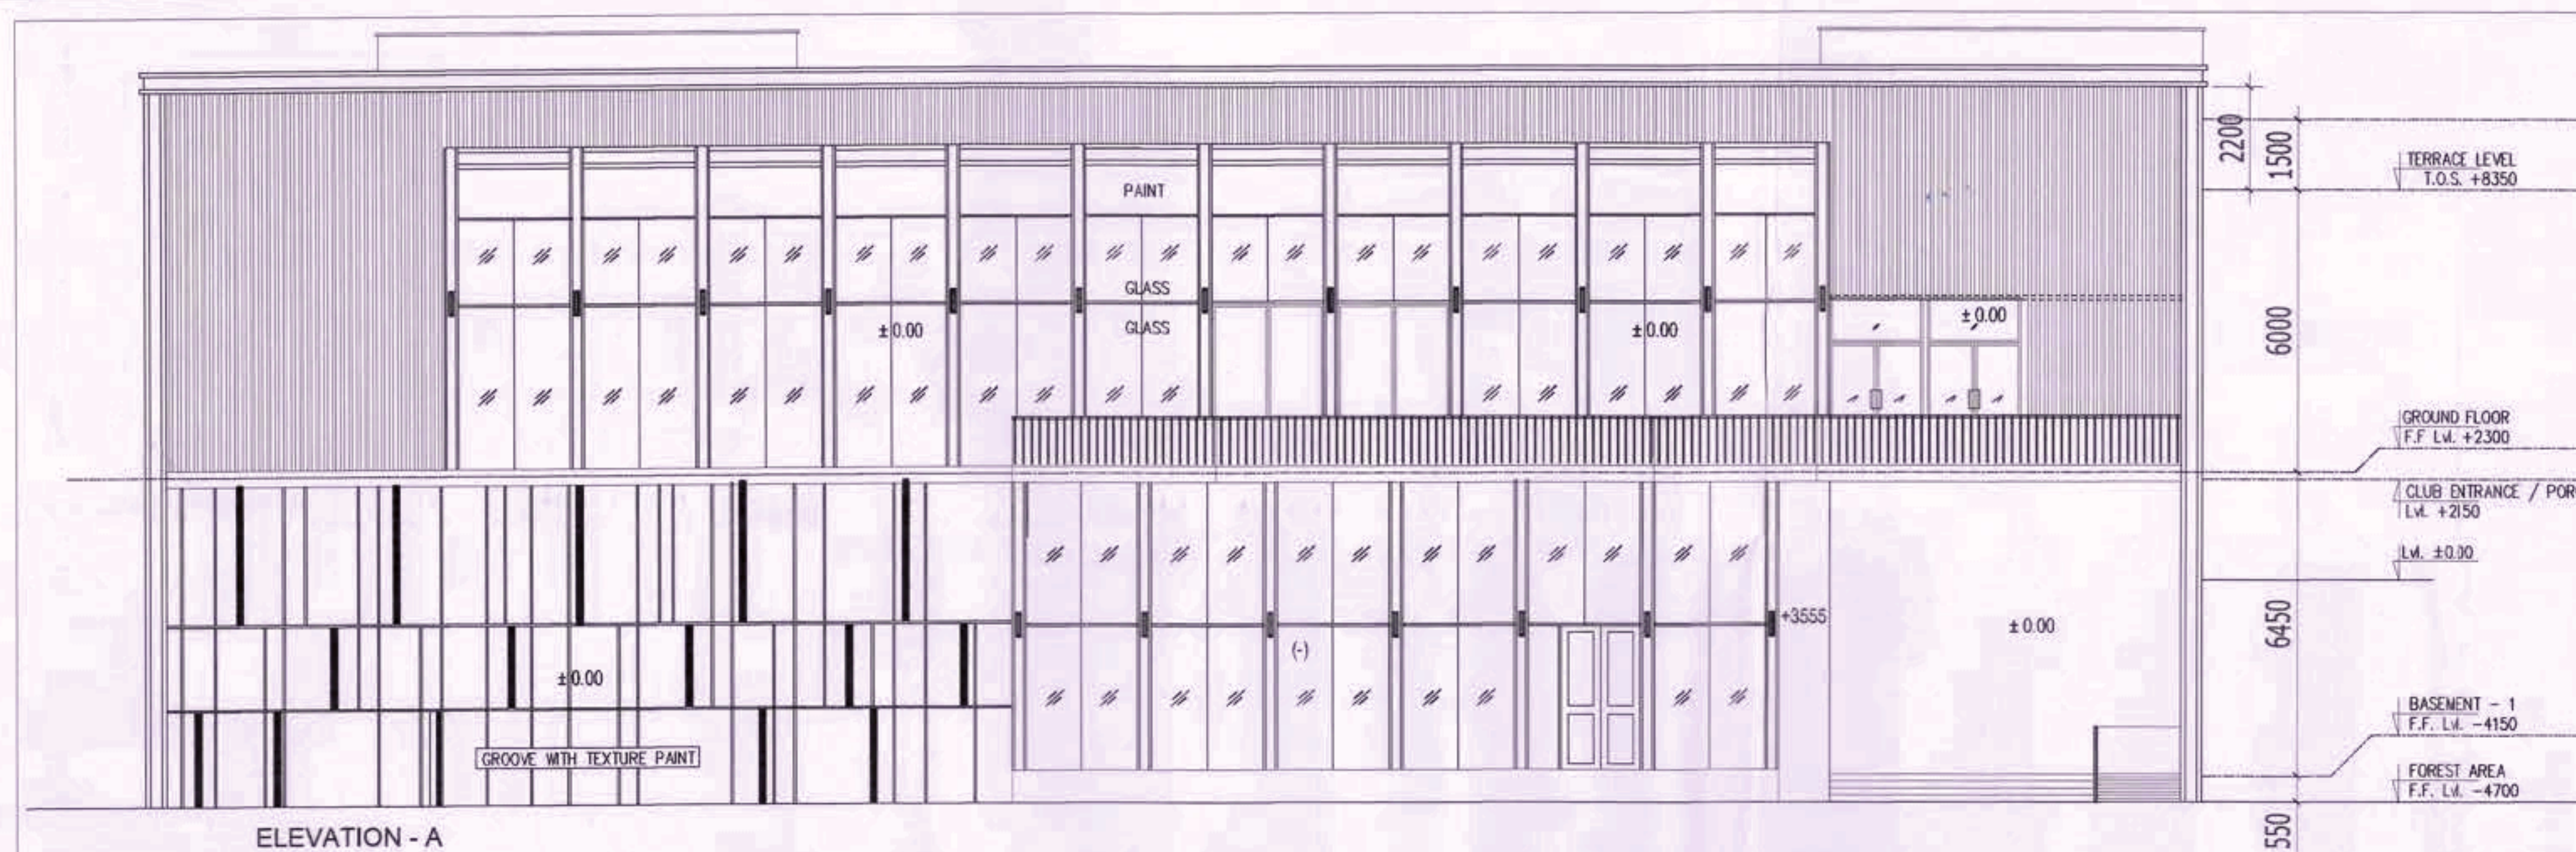


TO BE READ WITH THIS OFFICE
MEMO NO.: 6681
DATED: 22-02-2024

This is a "PROVISIONAL BUILDING PLAN" approved only for the purpose of inviting Objections from the general public


DTP (HQ) S.T.P. (HQ) Member Secretary B.P.A.C. S.T.P. (HQ) Member Secretary B.P.A.C. Ram Avtar Bassi JD (HQ)

Consultant Architect JD. P.A. A.T.P.

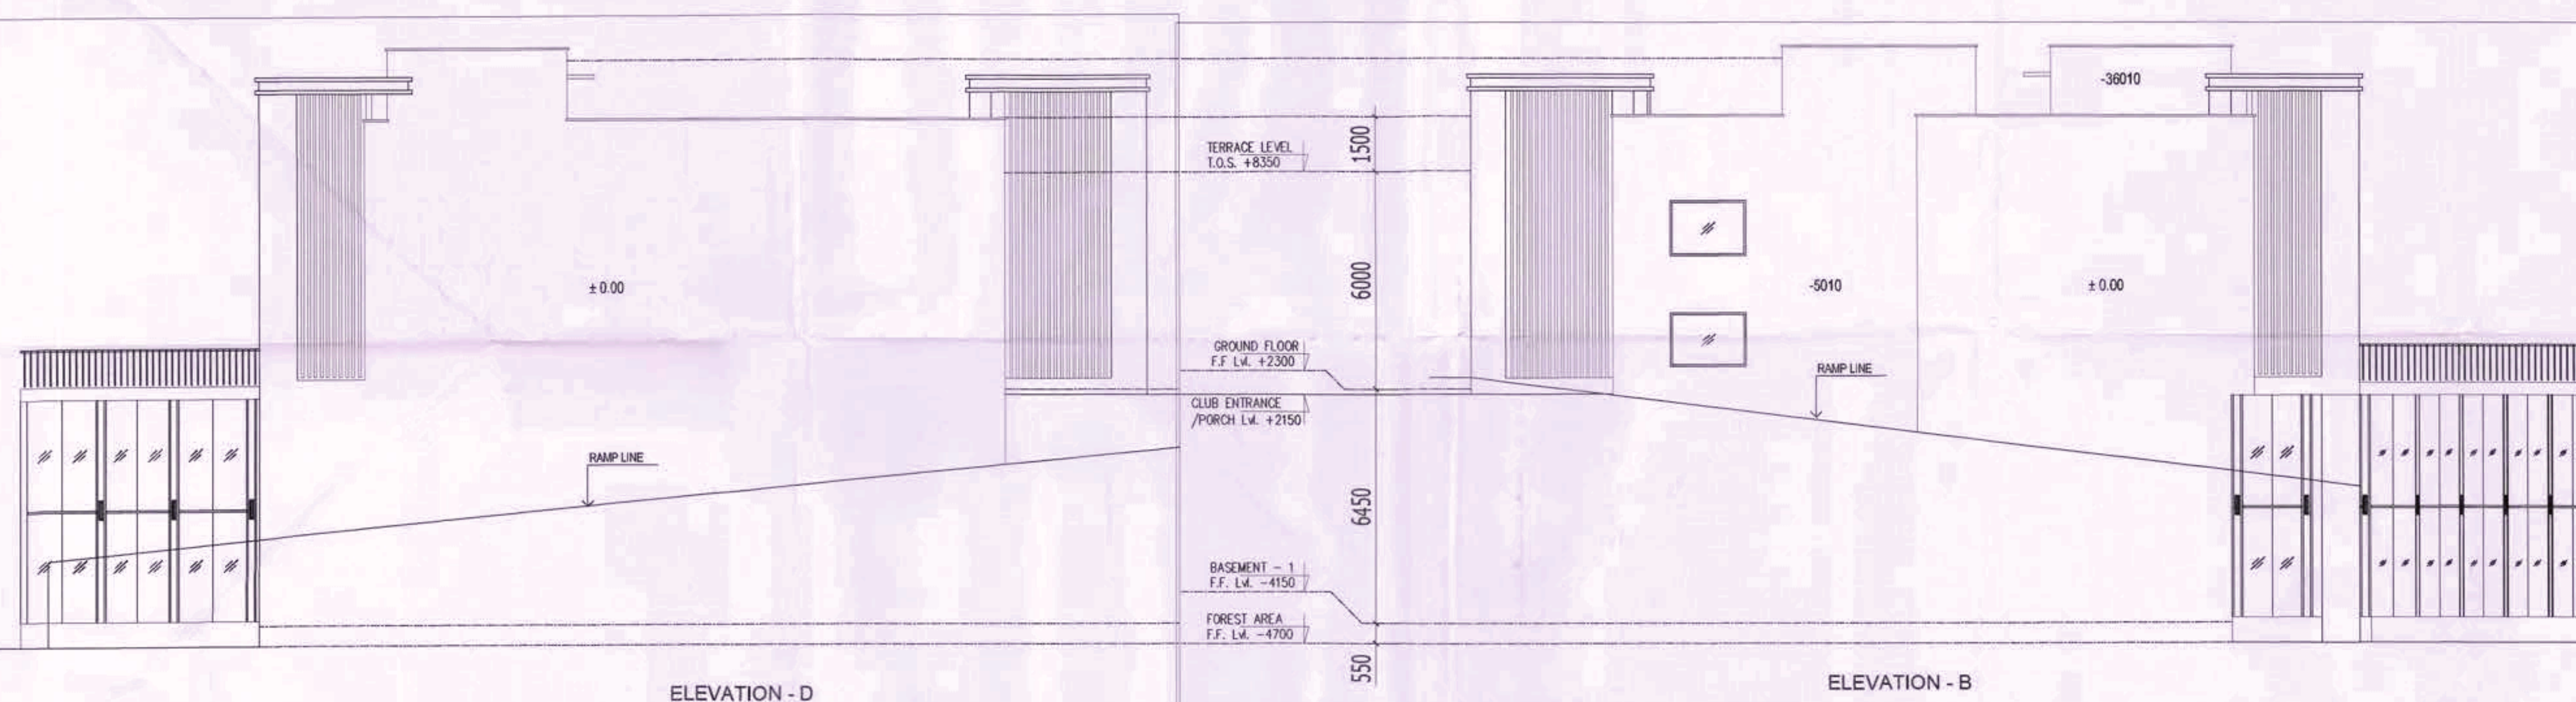

ELEVATION - B

ARCHITECTS:-
C. P. KUKREJA ARCHITECTS
ASHIRWAD BUILDING
D-1, GREEN PARK,
NEW DELHI - 110016,
PHONE:- 26863953 FAX:- 26865770,
EMAIL:- cpka@cpkureja.com

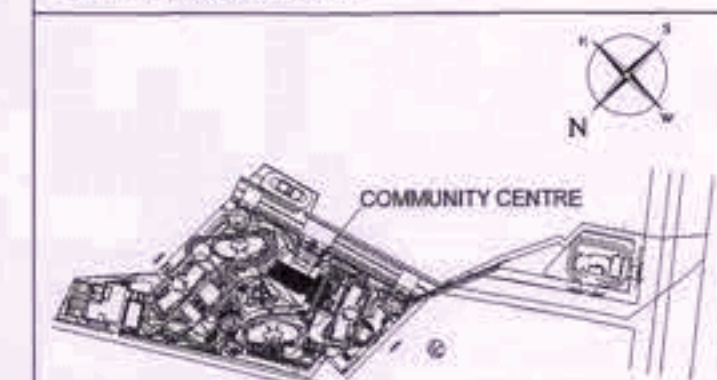

KEY PLAN

SUBMISSION DRAWINGS

REVISED BUILDING PLAN FOR GROUP HOUSING COLONY BEING DEVELOPED, OVER LAND ADMEASURING 12.356 ACRES SITUATED IN SECTOR-2, GWAL PAHARI, HARYANA, UNDER LICENSE NO. 98 of 2011 DATED 11.11.2011, BY ADANI INFRASTRUCTURE AND DEVELOPERS PRIVATE LIMITED.

OWNER'S SIGN. ARCHITECT'S SIGN.

SCALE 1:100 DATE DECEMBER 2023

DRAWING TITLE:
COMMUNITY CENTRE ELEVATIONS