
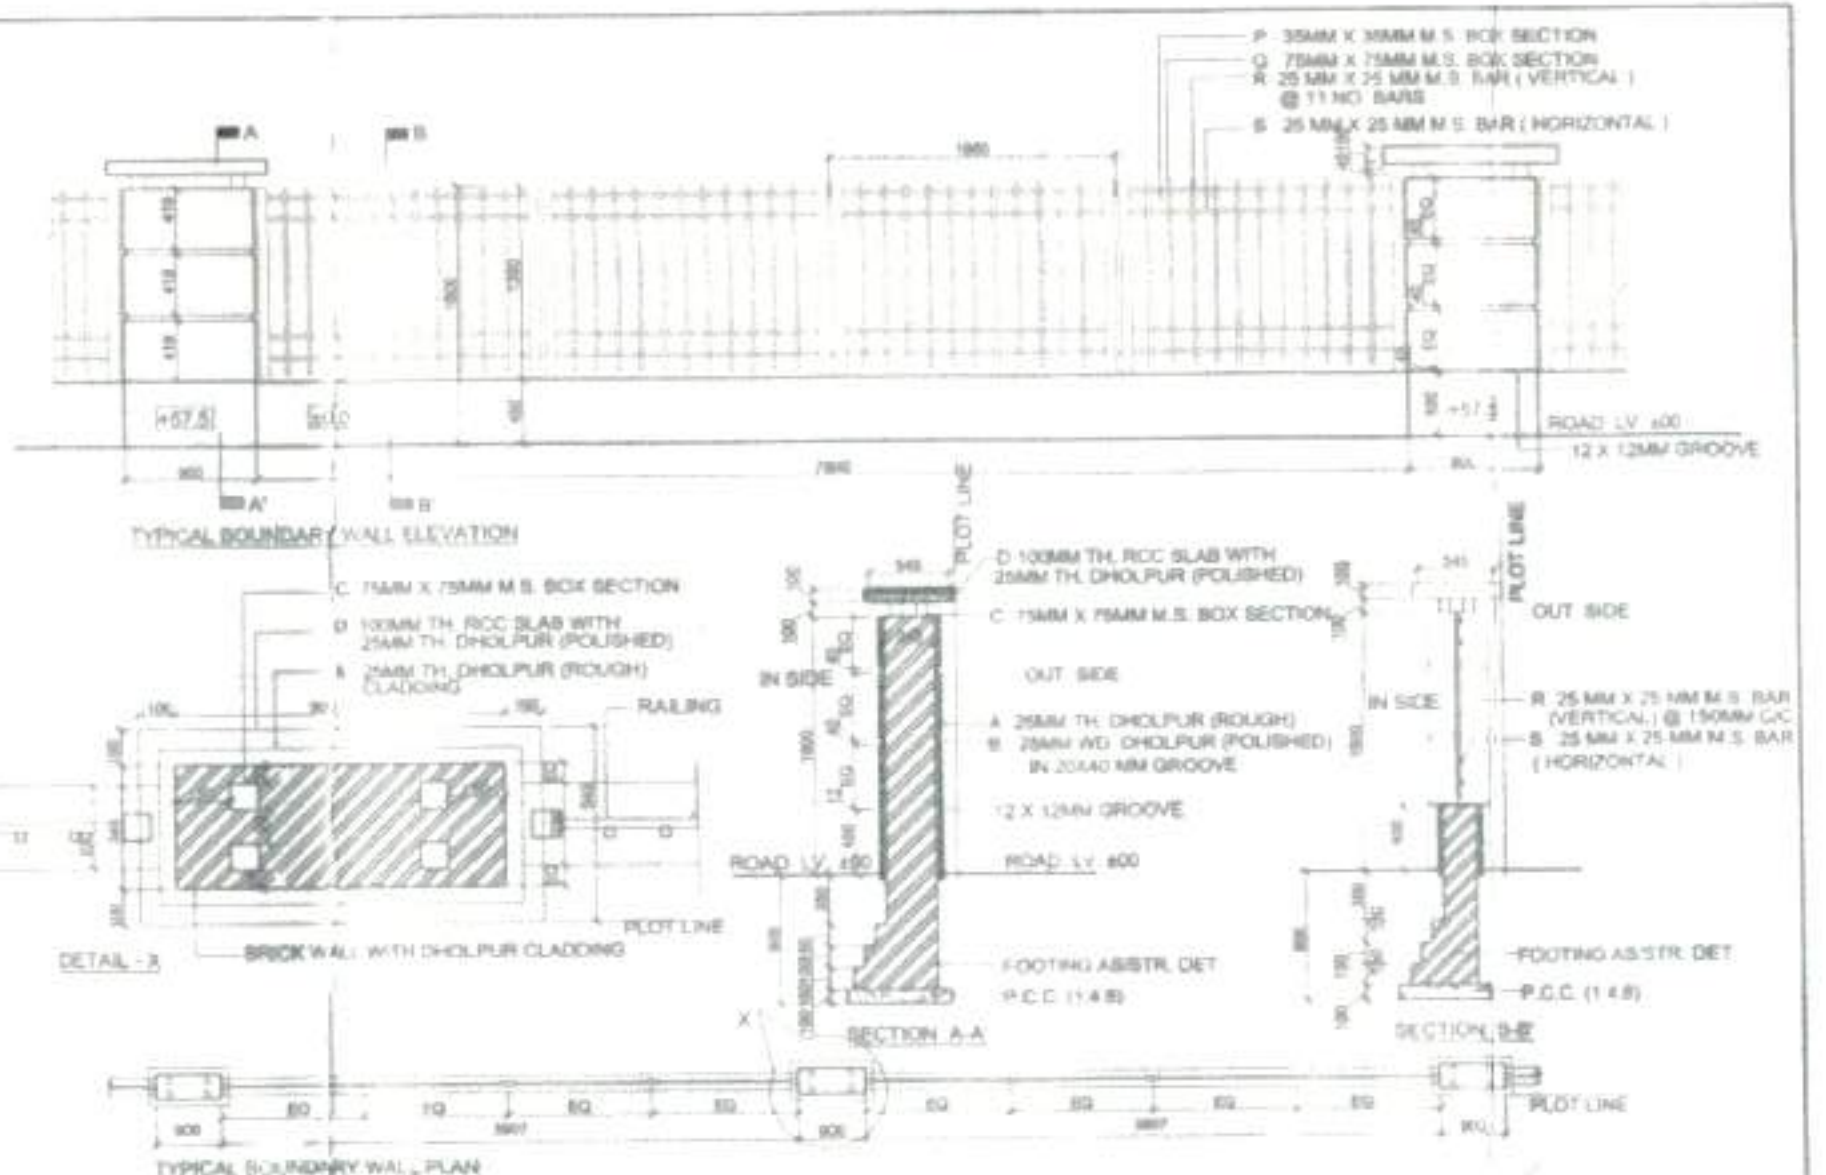


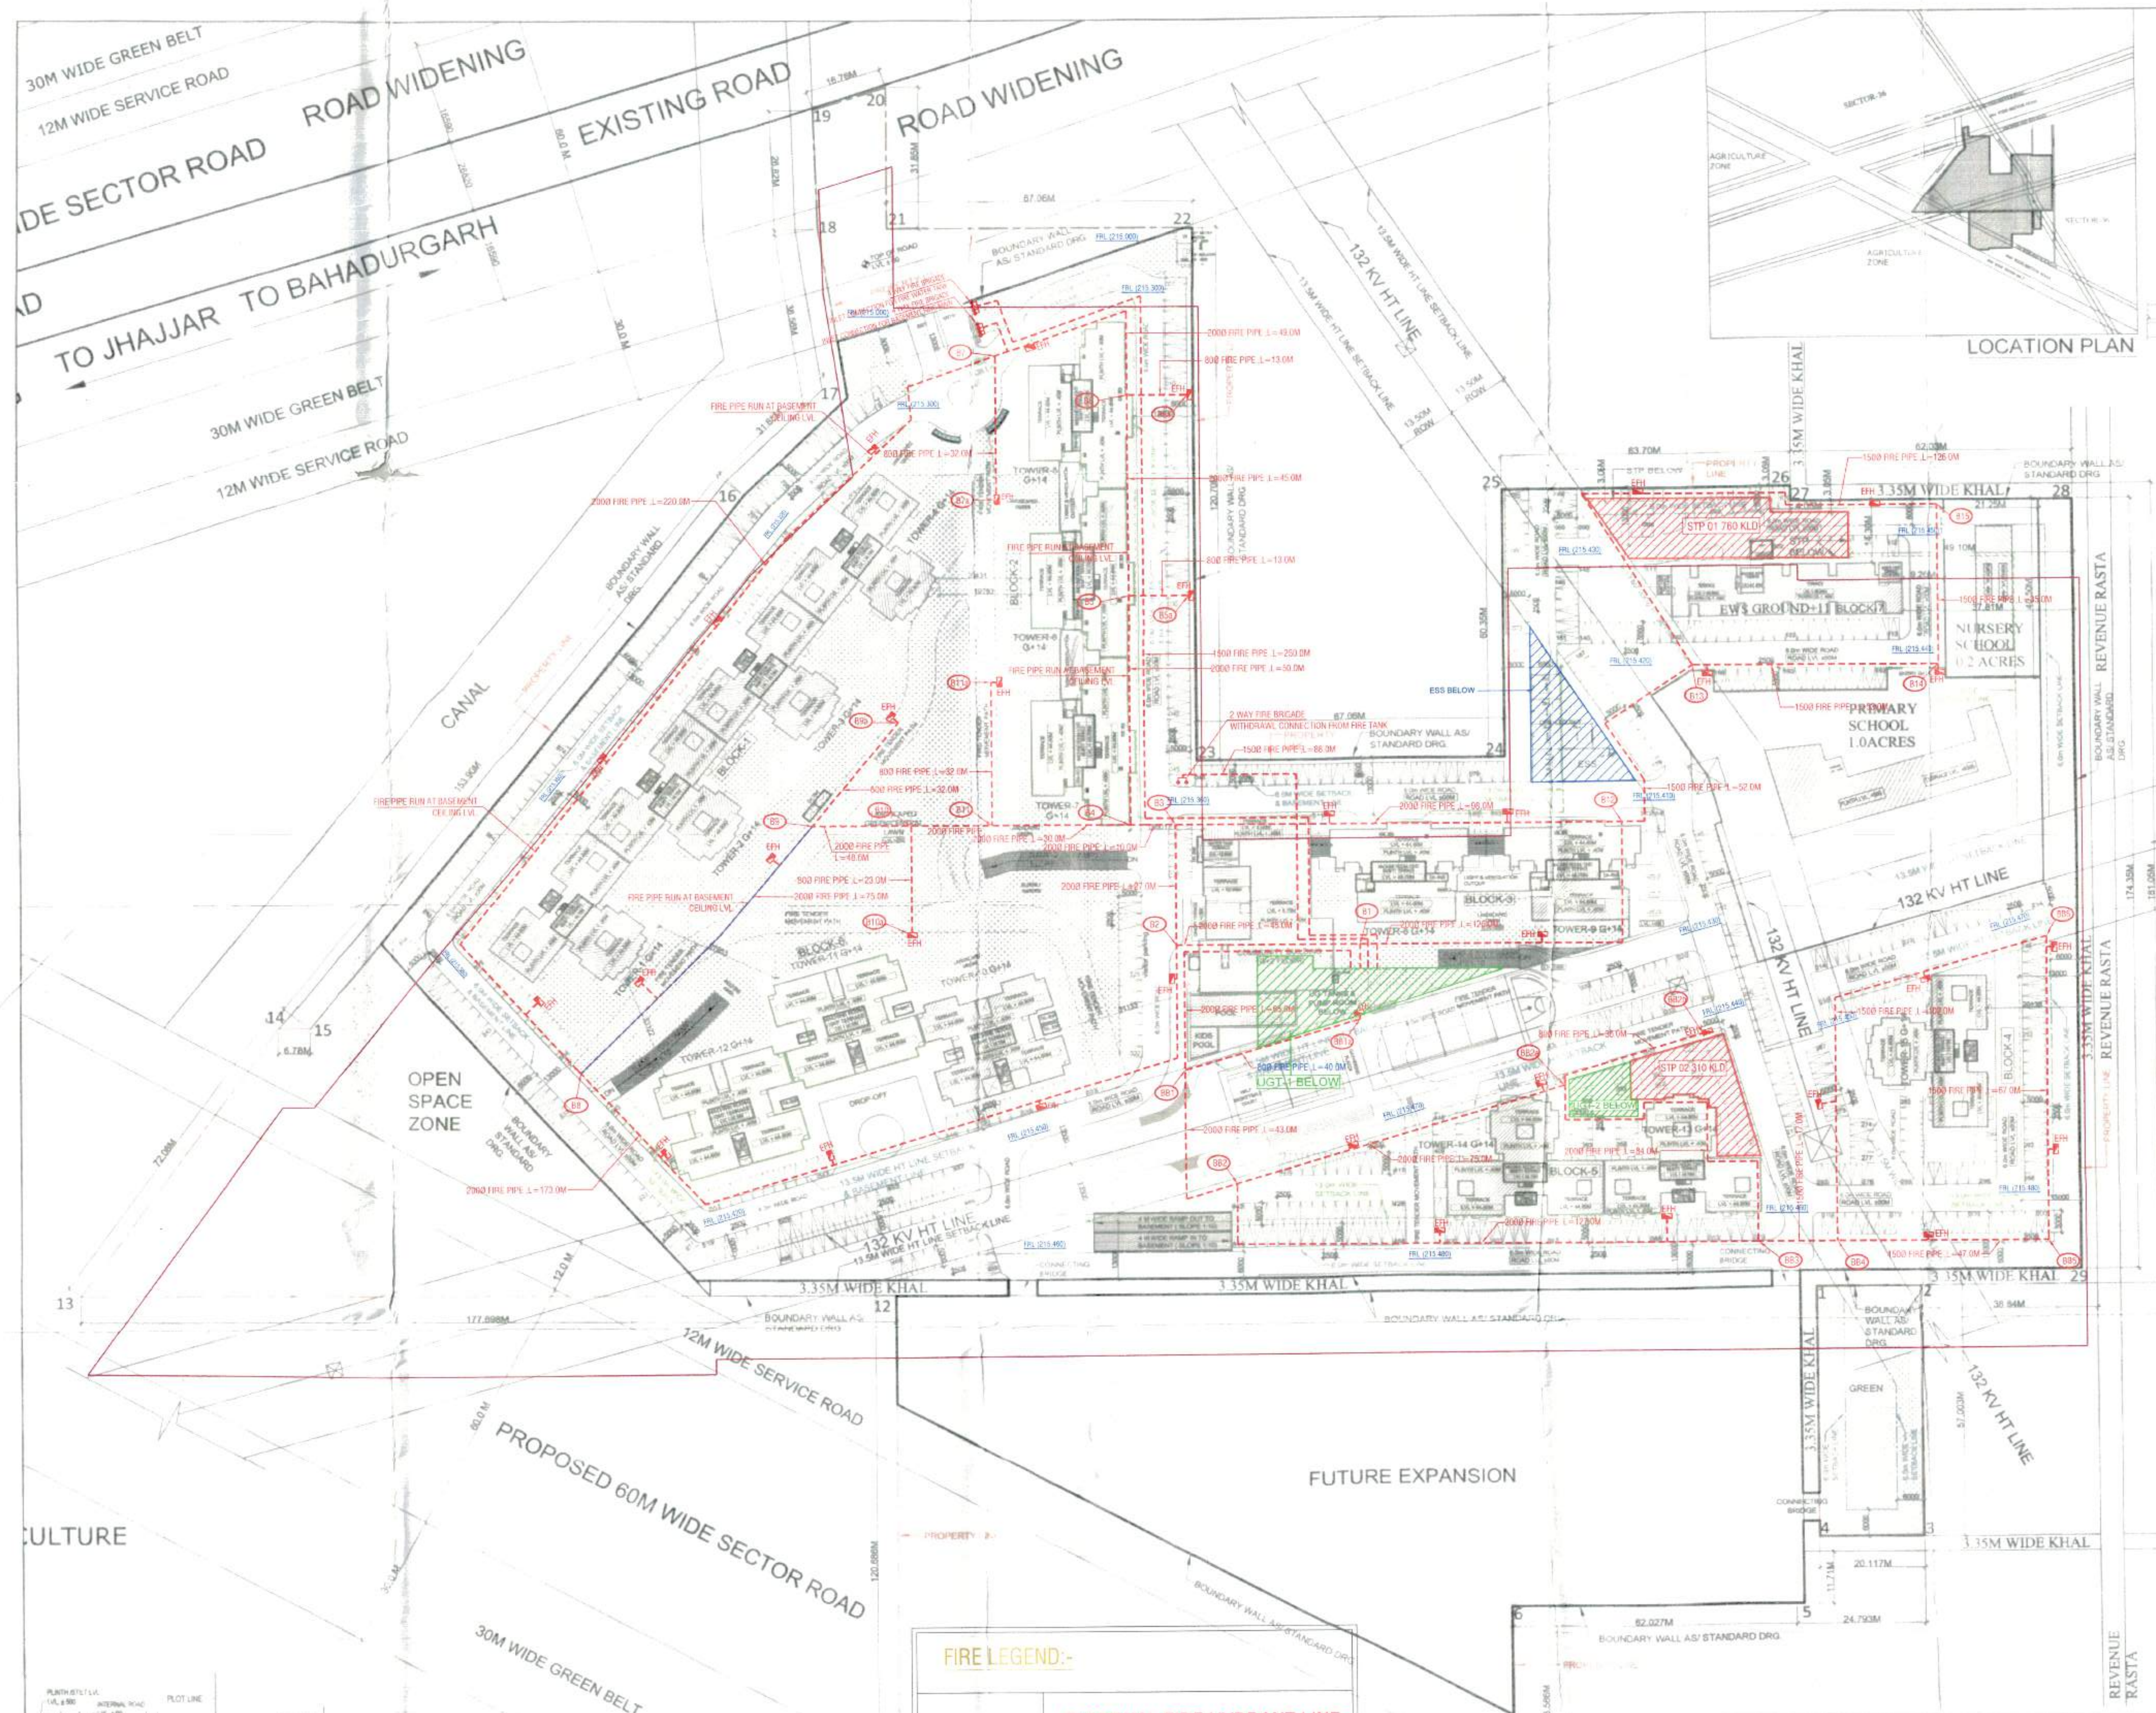



TOTAL NOS. OF MAIN DWELLING UNITS = 84

TOTAL NOS. OF SERVANT UNITS = 117

TOTAL NOS. OF EWS UNITS = 216

GENERAL NOTES

- All dimensions are in mm unless mentioned otherwise.
- No dimensions are to be added from this drawing.
- The owner shall ensure the provision of proper safety measures in the building and shall be responsible for the same.



CAR PARKING

REQUIRED NO. OF CAR PARKING INCLUDING EWS @ 1.5 EWS/MAIN DU	1748	EWS
REQUIRED EWS Car parking @ 0.5% of Total car parking (NOS 80)	87.3	EWS
PROPOSED CAR PARKING	629	CAR
Surface car parking for EWS (ECS)	87	CAR
Surface car parking for EWS (ECS)	716	CAR
STILT (Tower) Parking (car parking ECS)	19	CAR
Basement Car parking (ECS)	603 to 355	355
Basement Part 1 Mech. car parking (ECS)	396-602/2	494
Basement Part 2 Mech. car parking (ECS)	640-709/2	1039
Total Car parking provided	1755	CAR


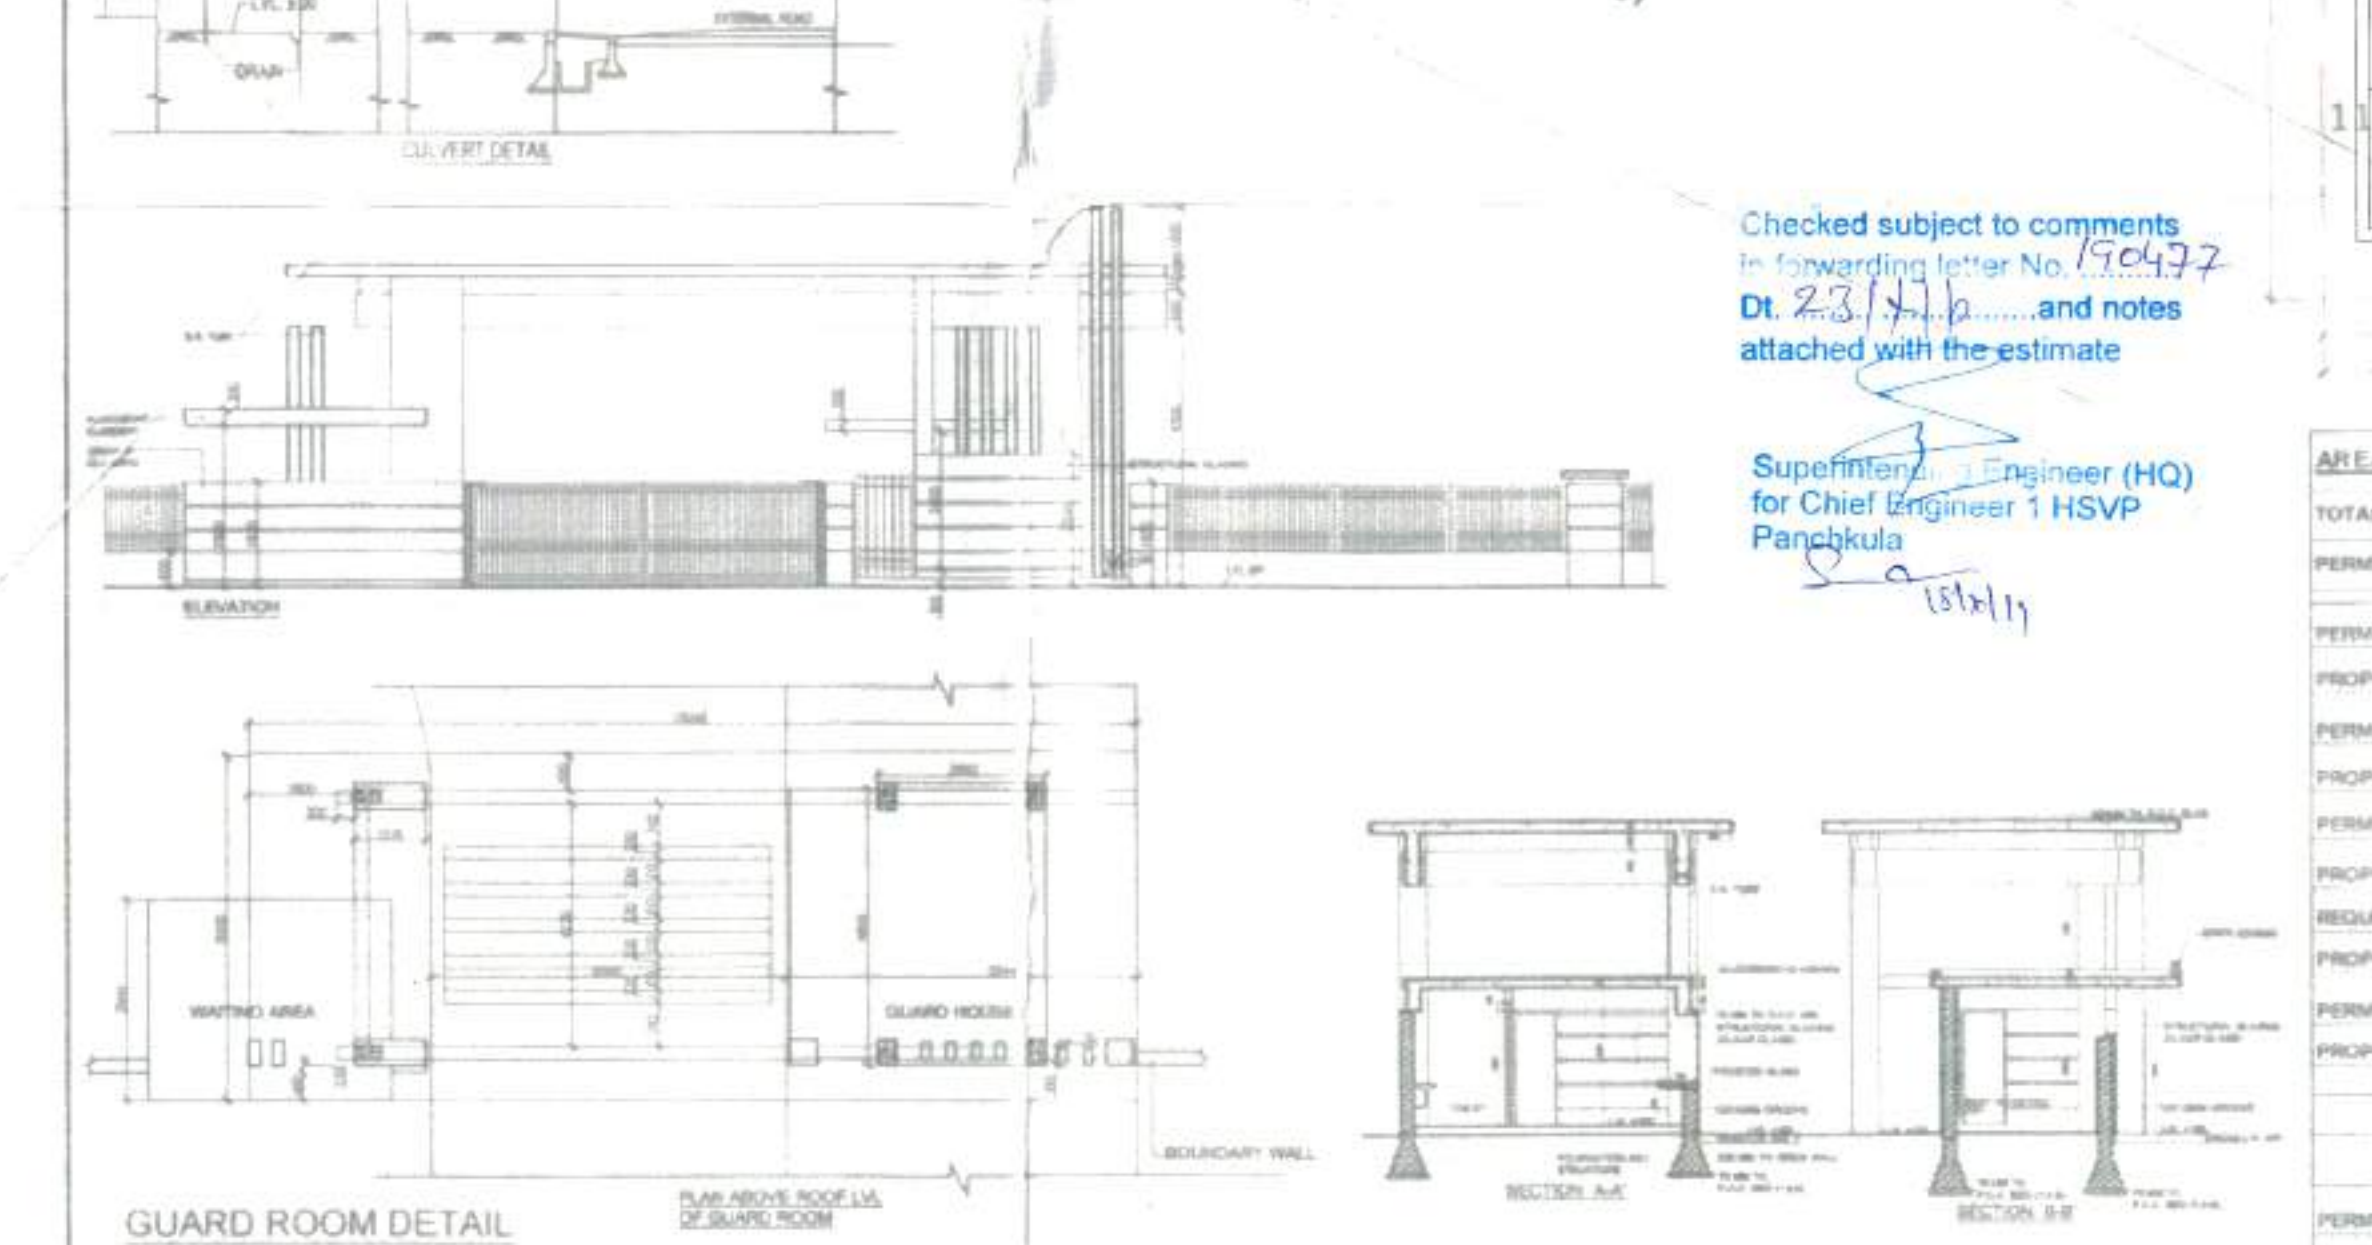

AREA STATEMENT

BLOCK CONFIGURATION AND AREAS

