




ESTATE OFFICER
HUDA, PANIPAT
I.E.

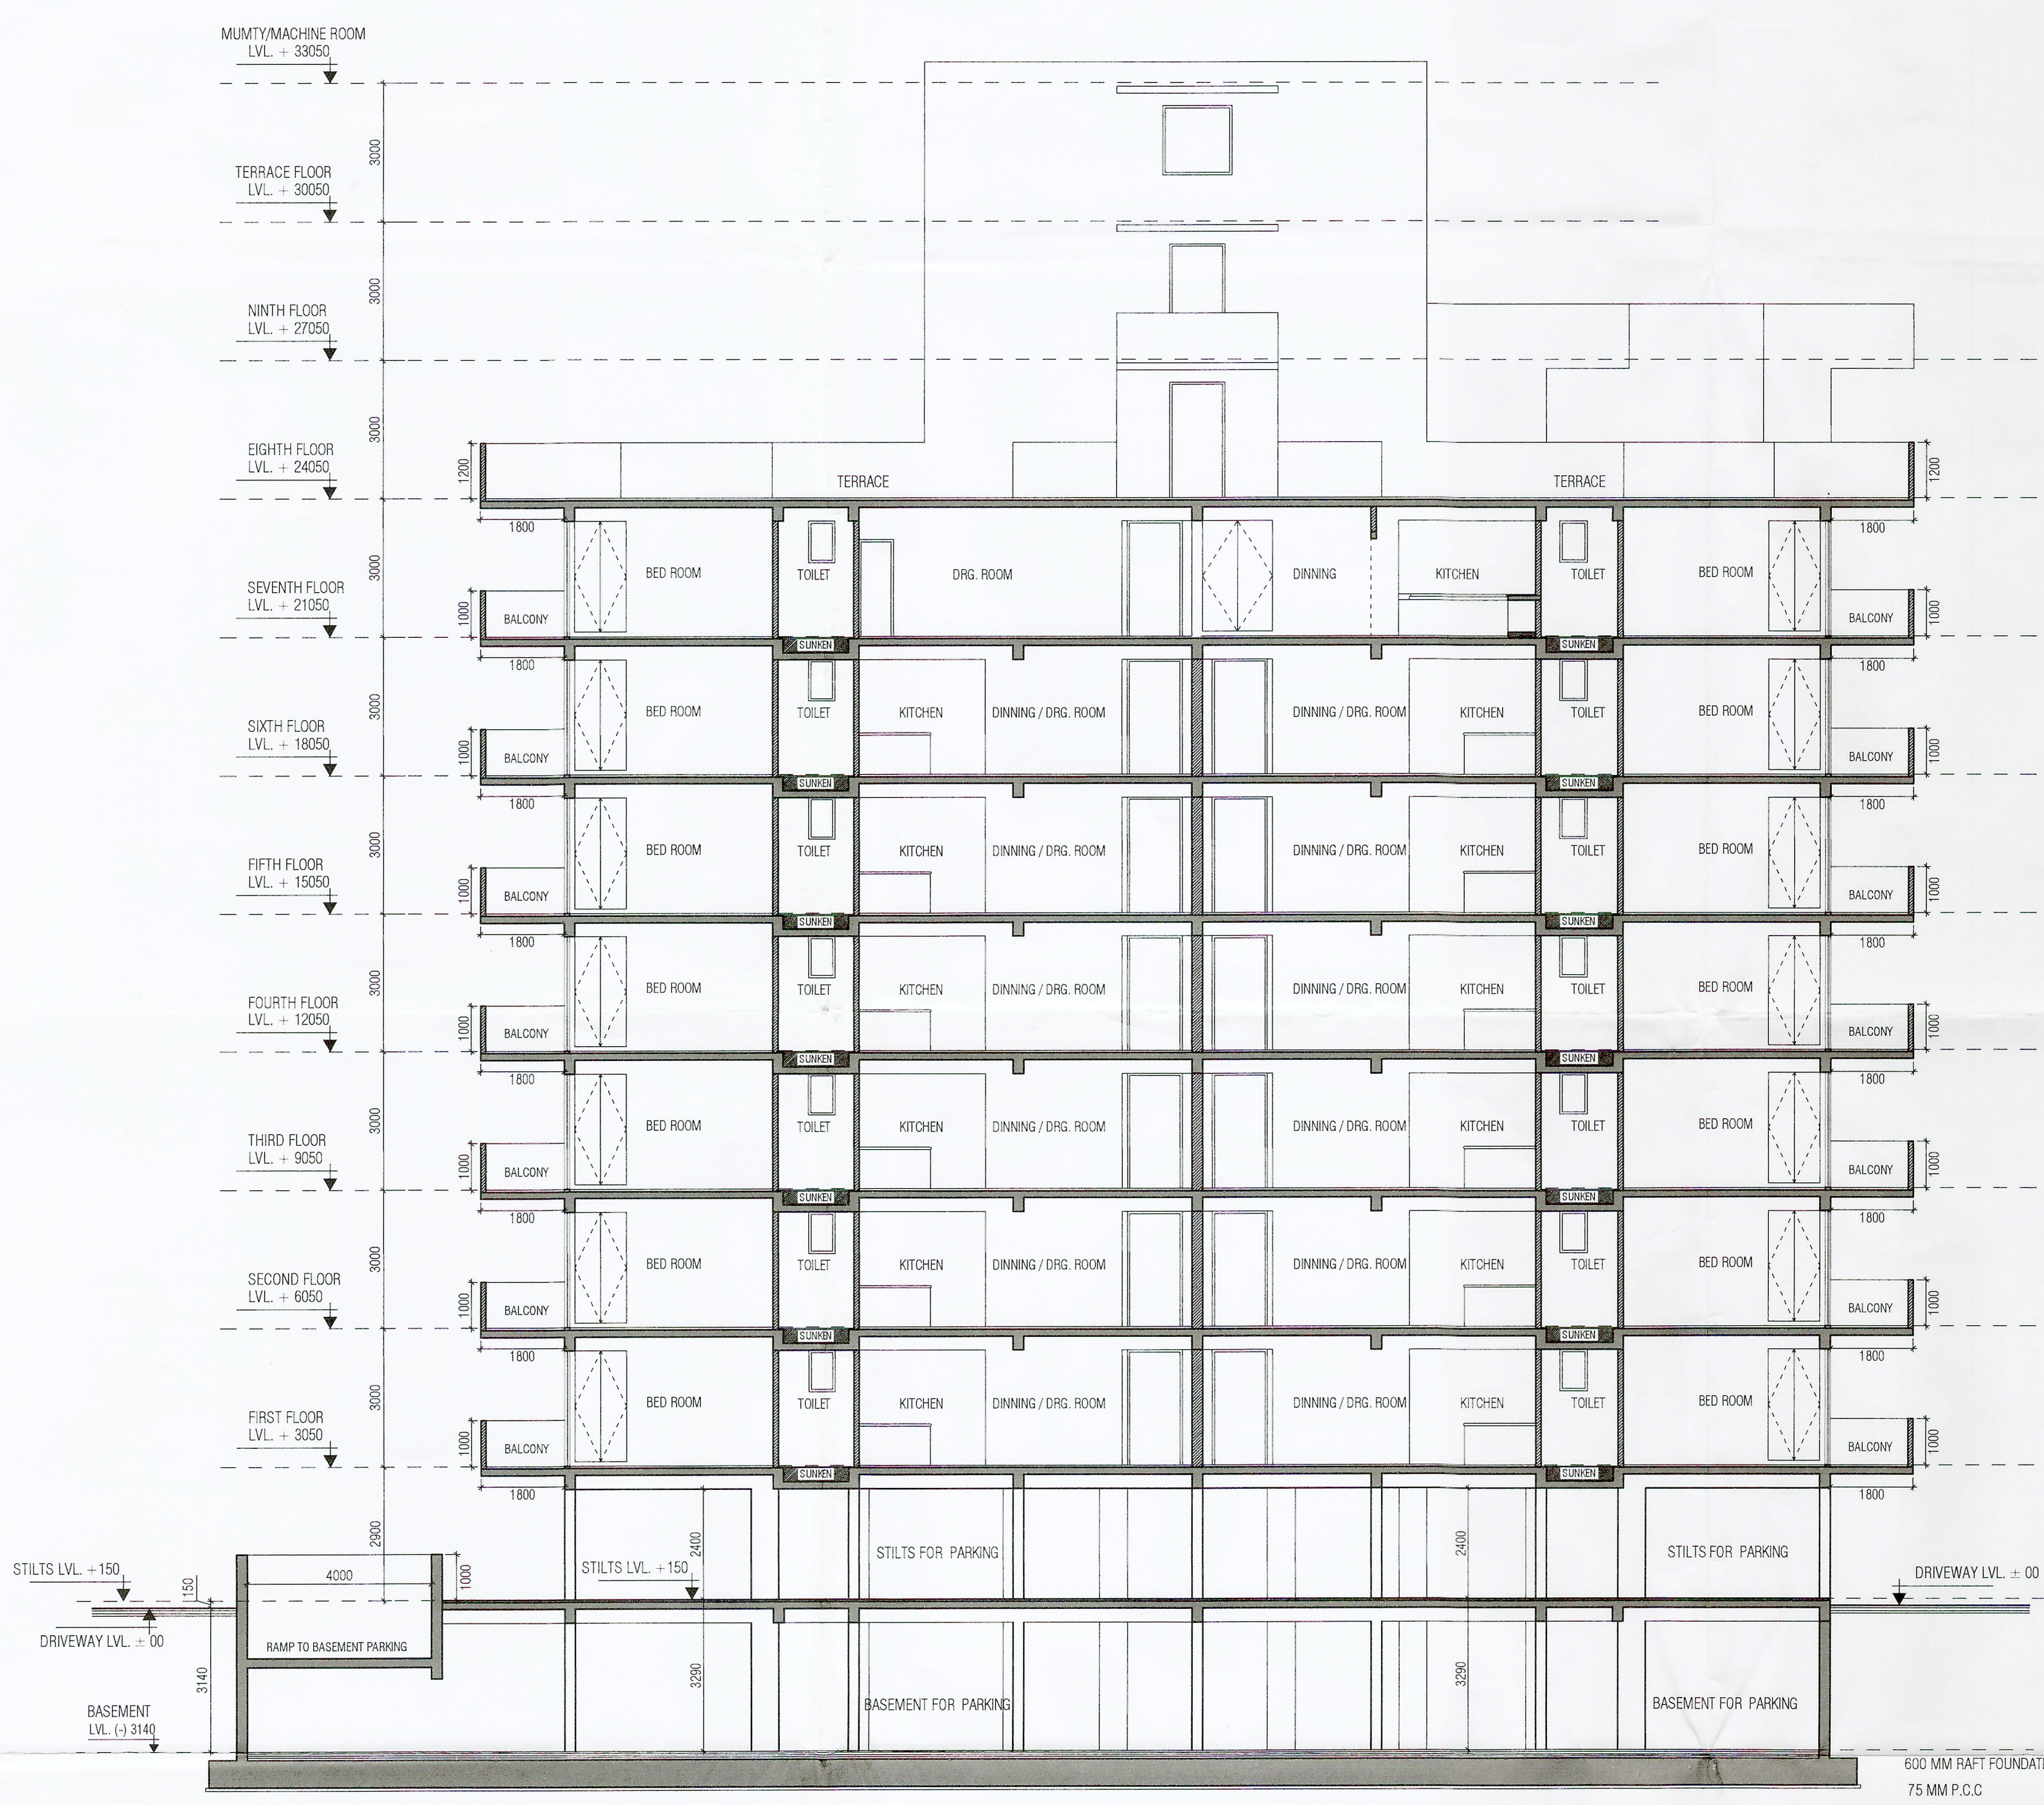

SECTION AA

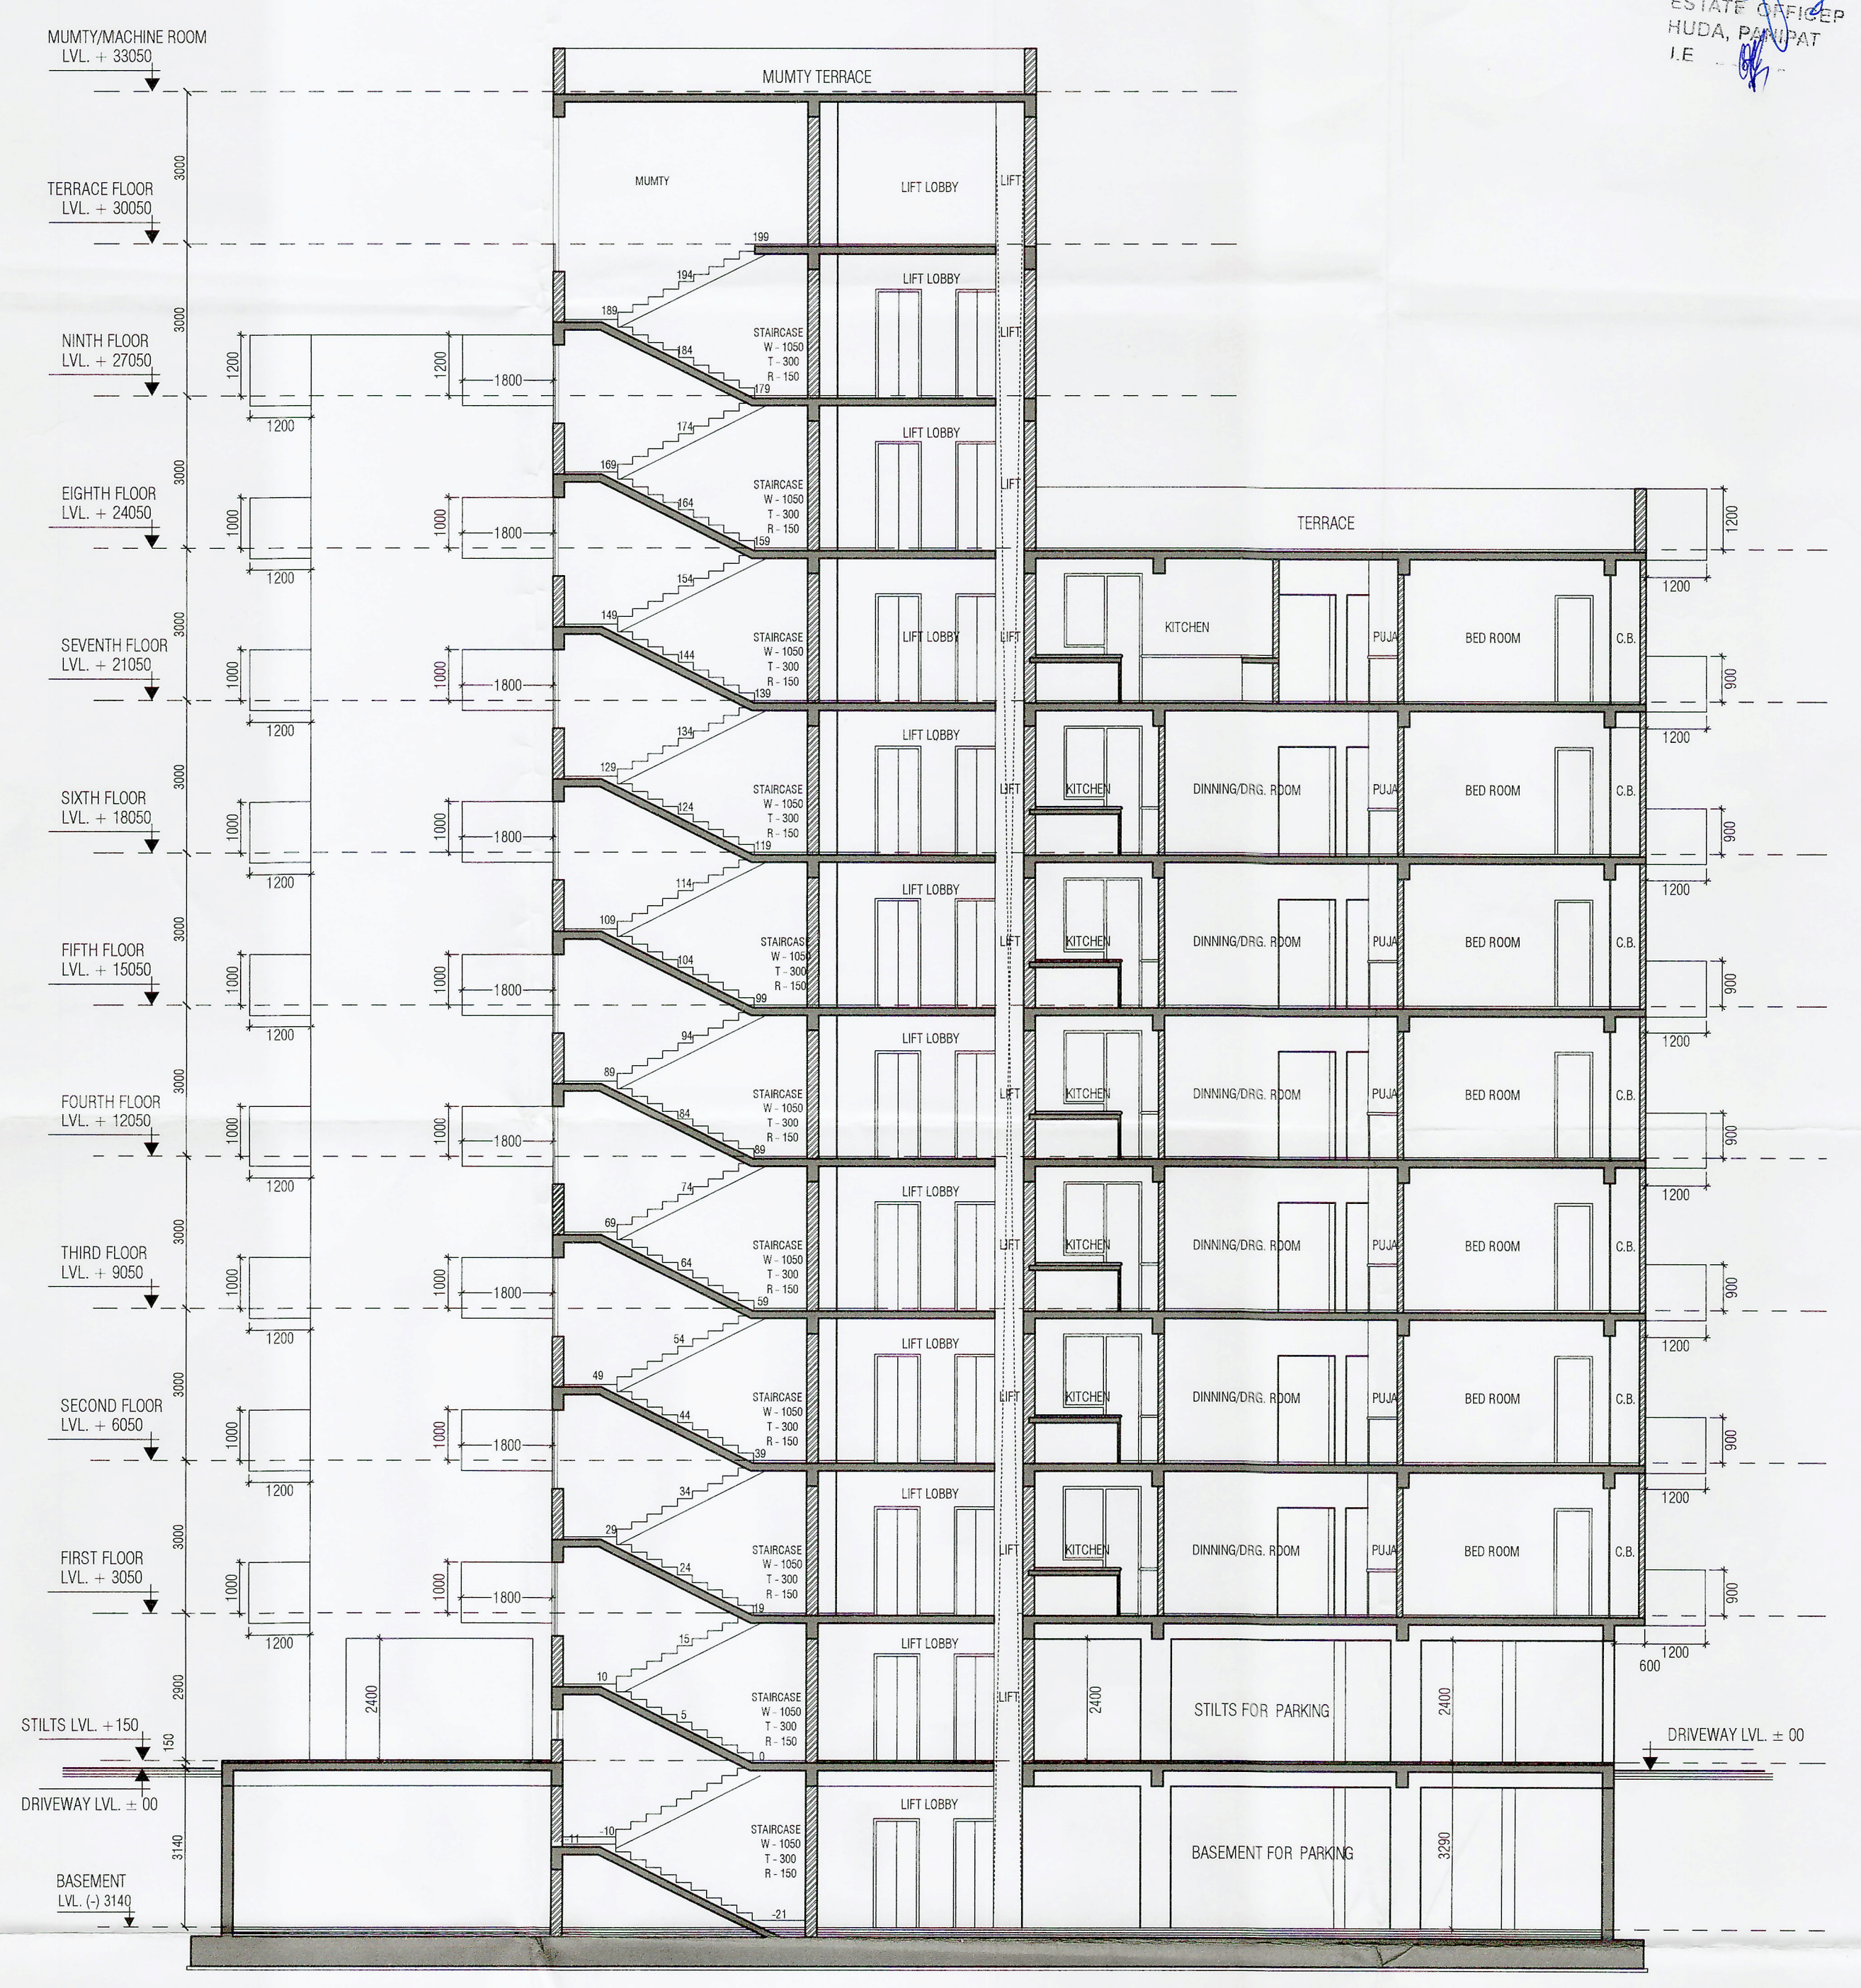

SECTION BB

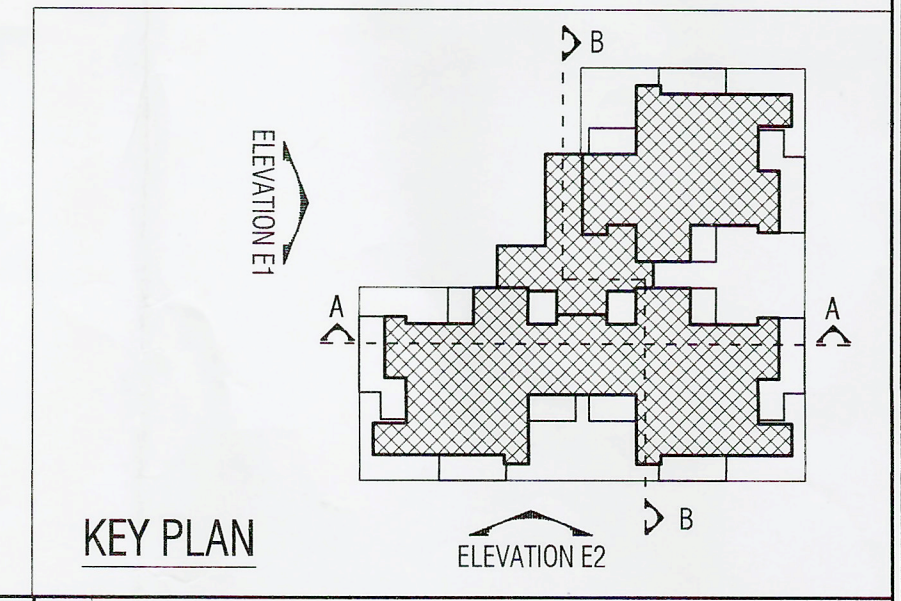

PROJECT
 PROPOSED SOCIETY BUILDING PLAN
 THE SKY VIEW Co-op GROUP HOUSING SOCIETY LTD.
 AT PLOT NO. G.H.- 4, SEC- 13/17, PANIPAT.

TITLE

BUILDING SECTIONS



SHEET NO.:- 06
 SCALE:- 1:100
 DATE:-

ARCHITECT

Ar. RISHI KASH
 CA/2010/11133

OWNER

