


- SHOWING 6.0M WIDE METTALED ROAD
- SHOWING PAVEMENT AREA

PROJECT:-
PROPOSED DDJAY COLONY MEASURING 9.48177 ACRE
AT VILLAGE NIZAMPUR, SEC.-40, PANIPAT (HR.)
FOR M/S SUNBREEZE BUILDERS & DEVELOPERS PVT. LTD.

DWG.TITLE
LAYOUT PLAN (SHOWING ROAD AND PAVEMENT)

SCALE 1:800 DRG. NO. L-04

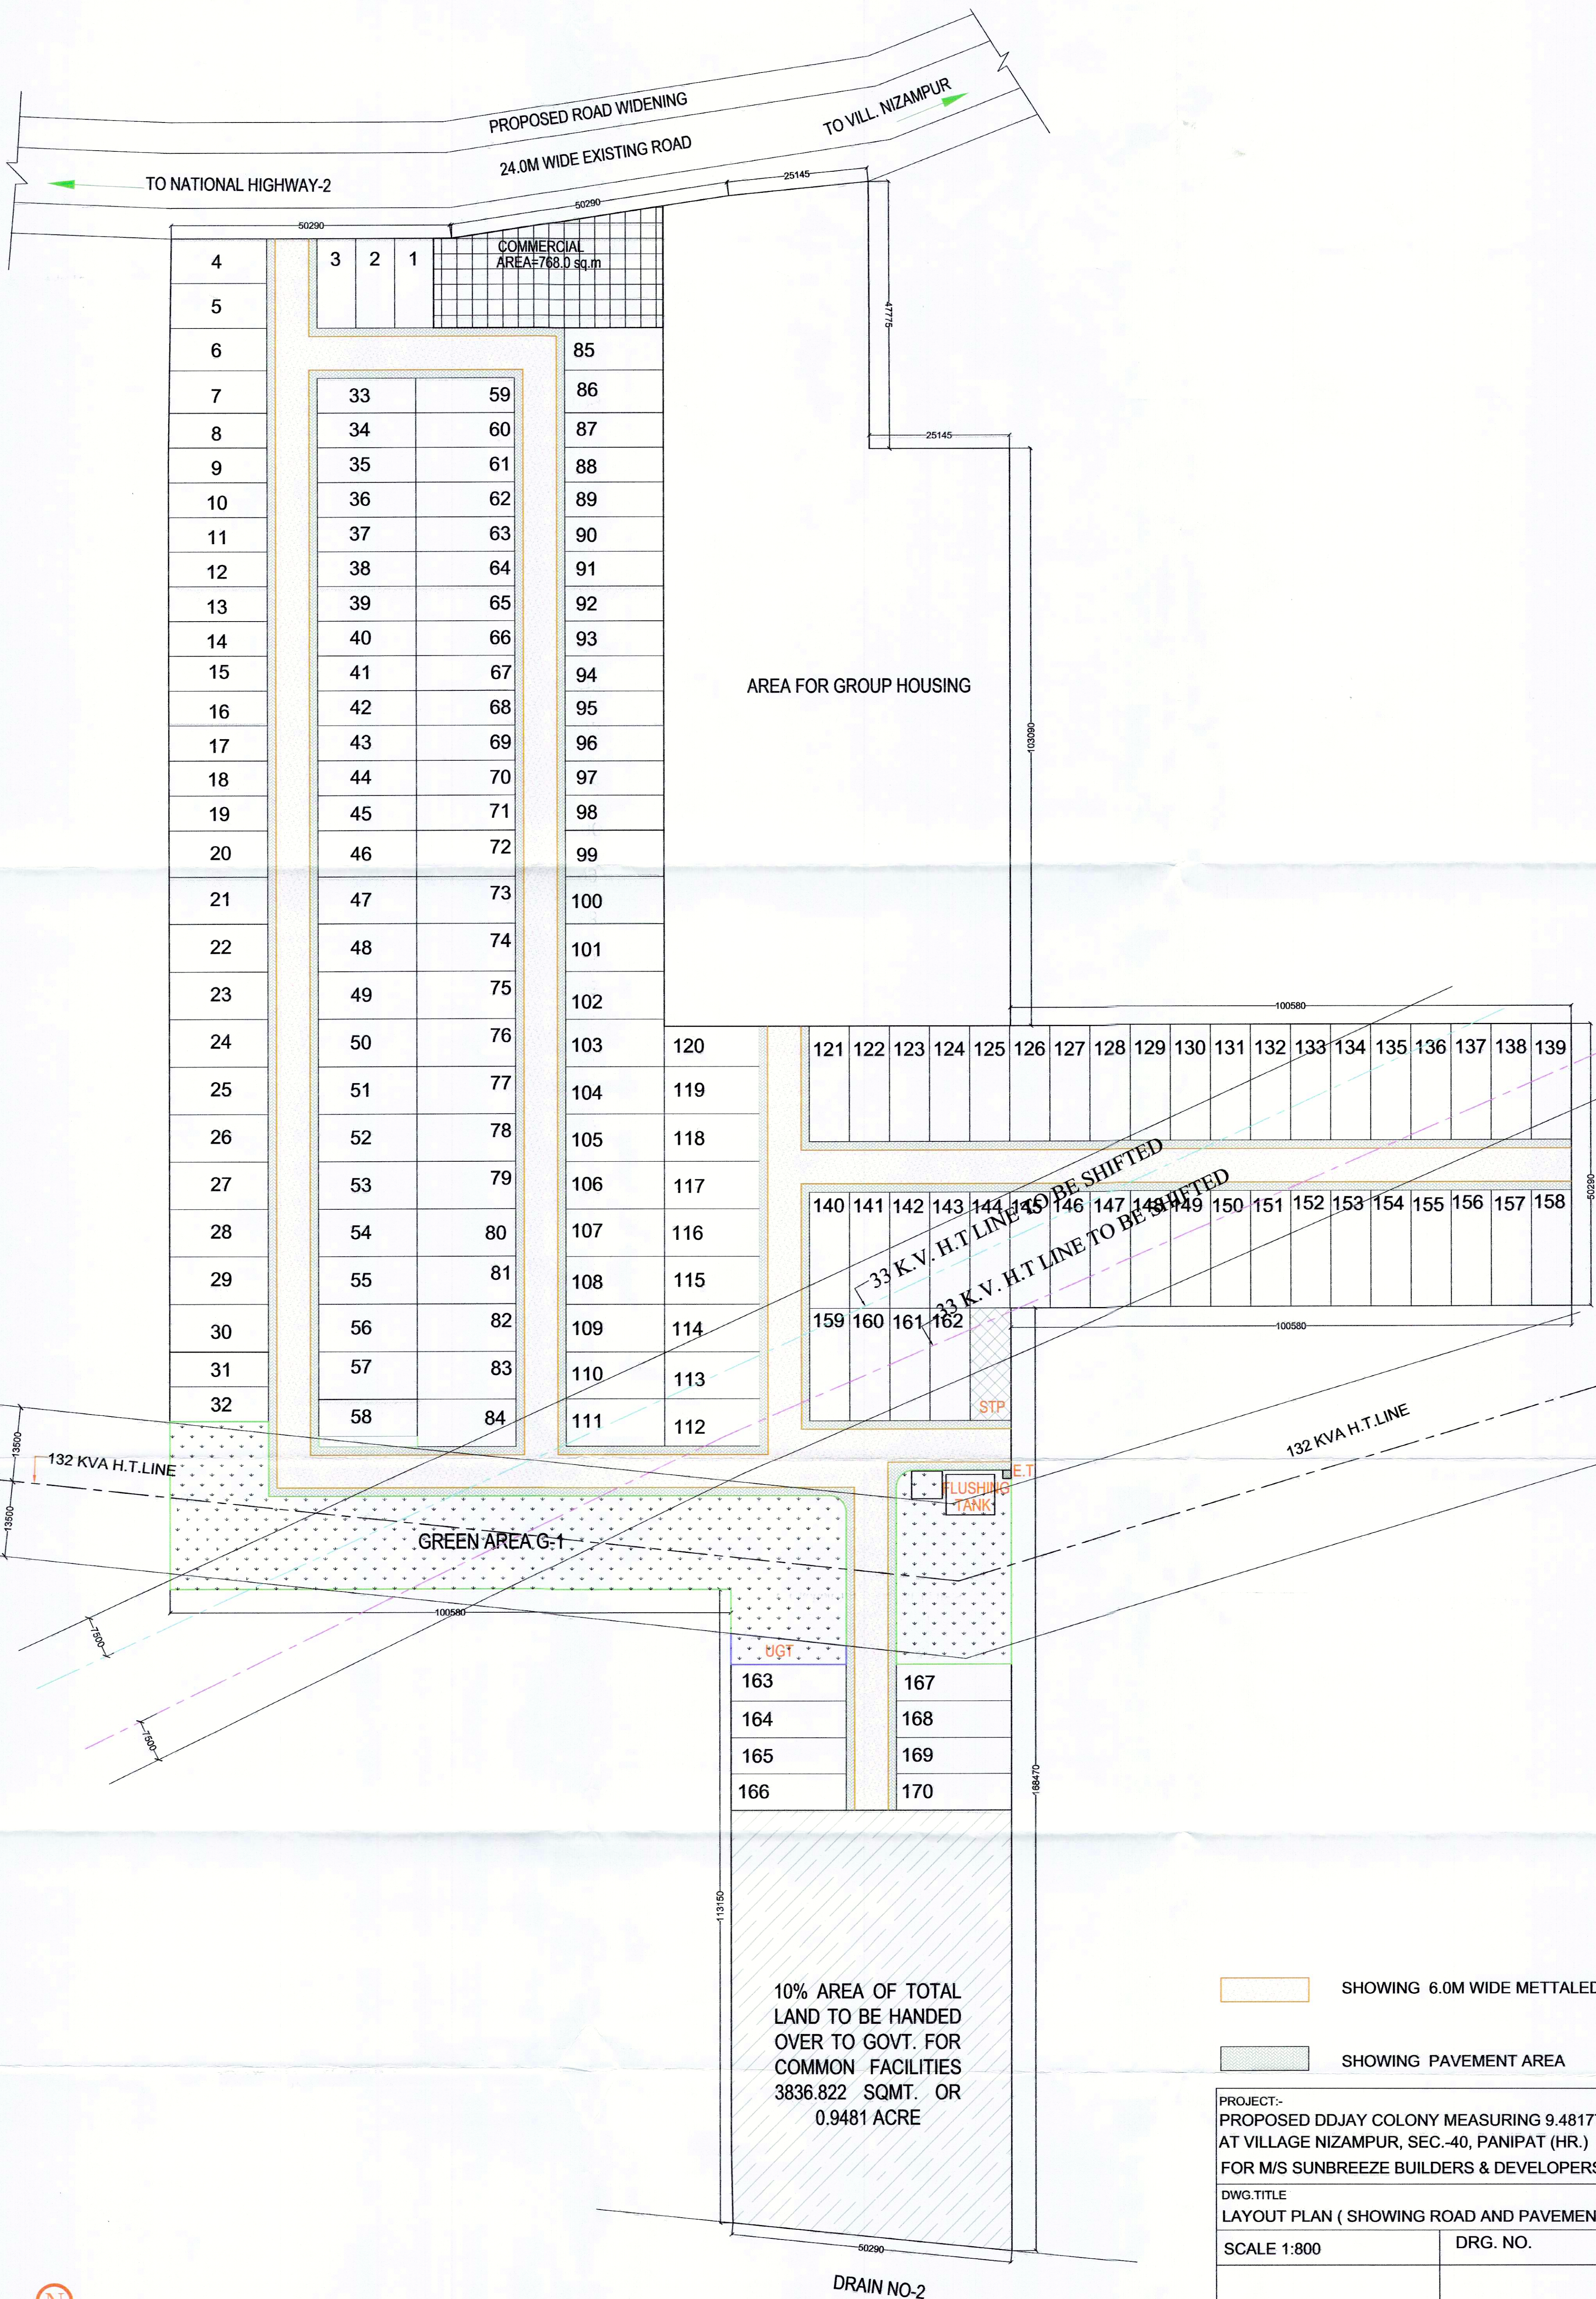

SIG. OF ARCHITECT

[Signature]

SIG. OF OWNER