



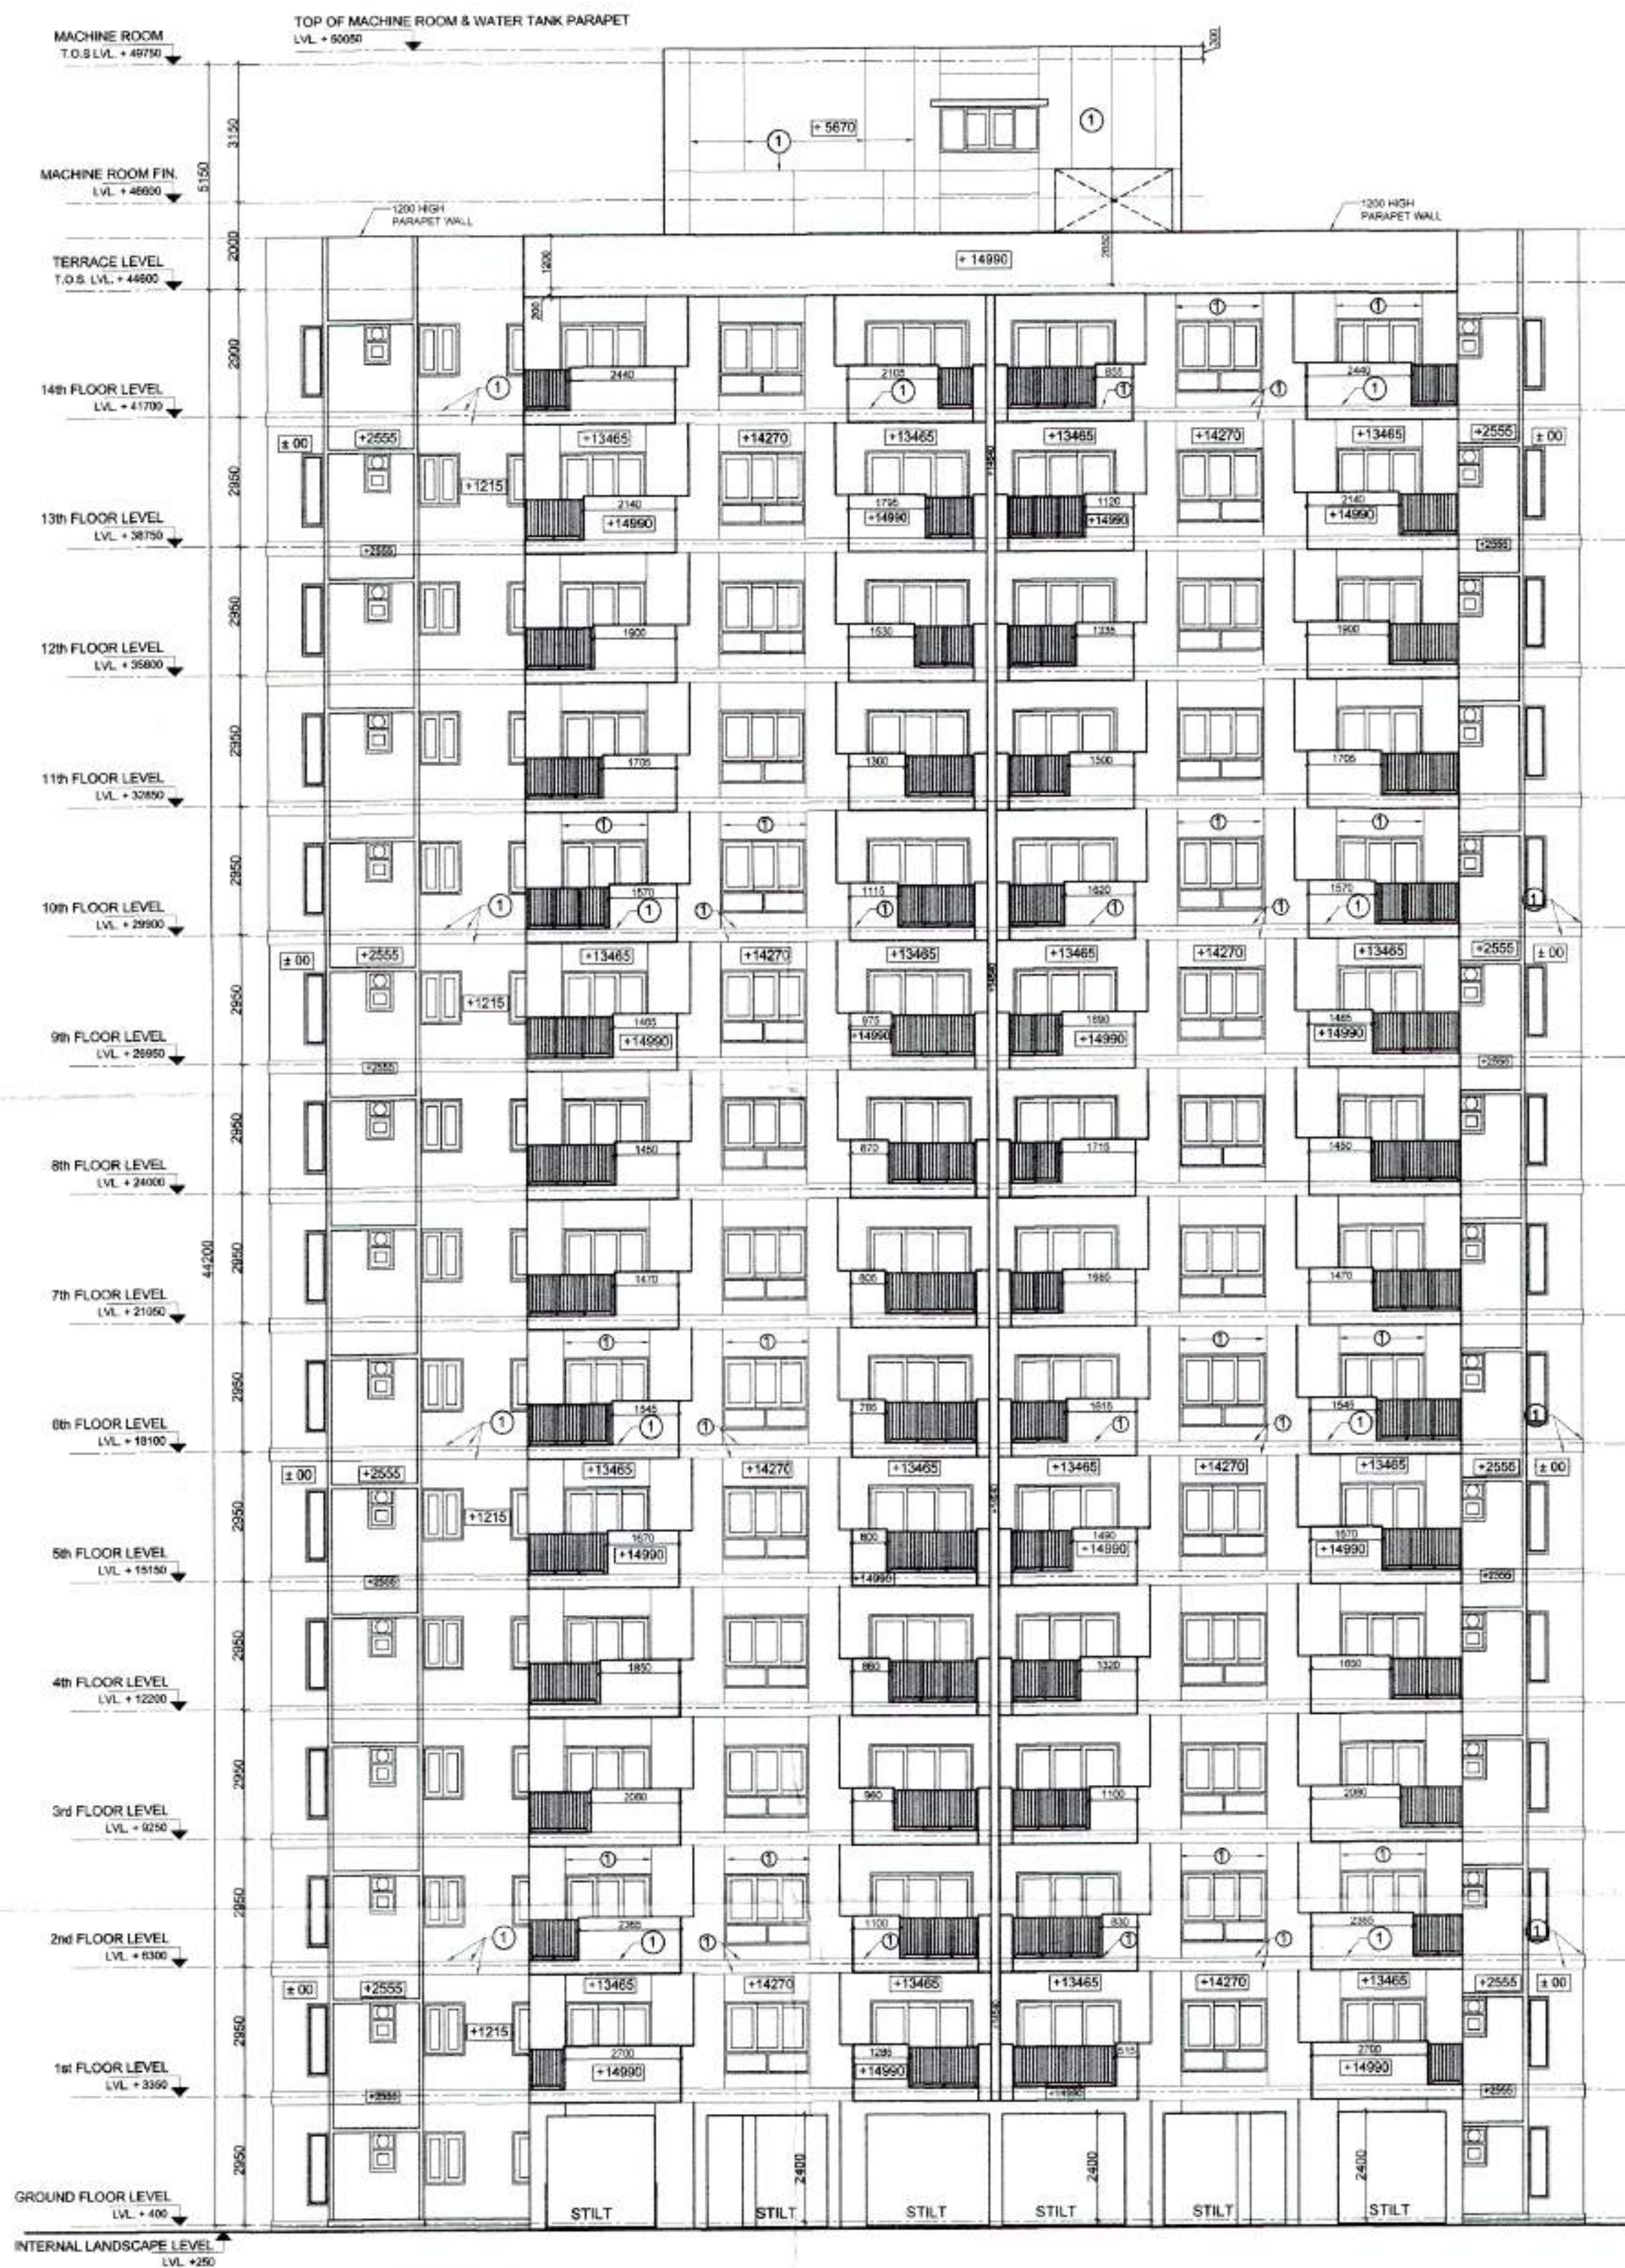

ELEVATION - 1 (For Towers T-8 & T-9)

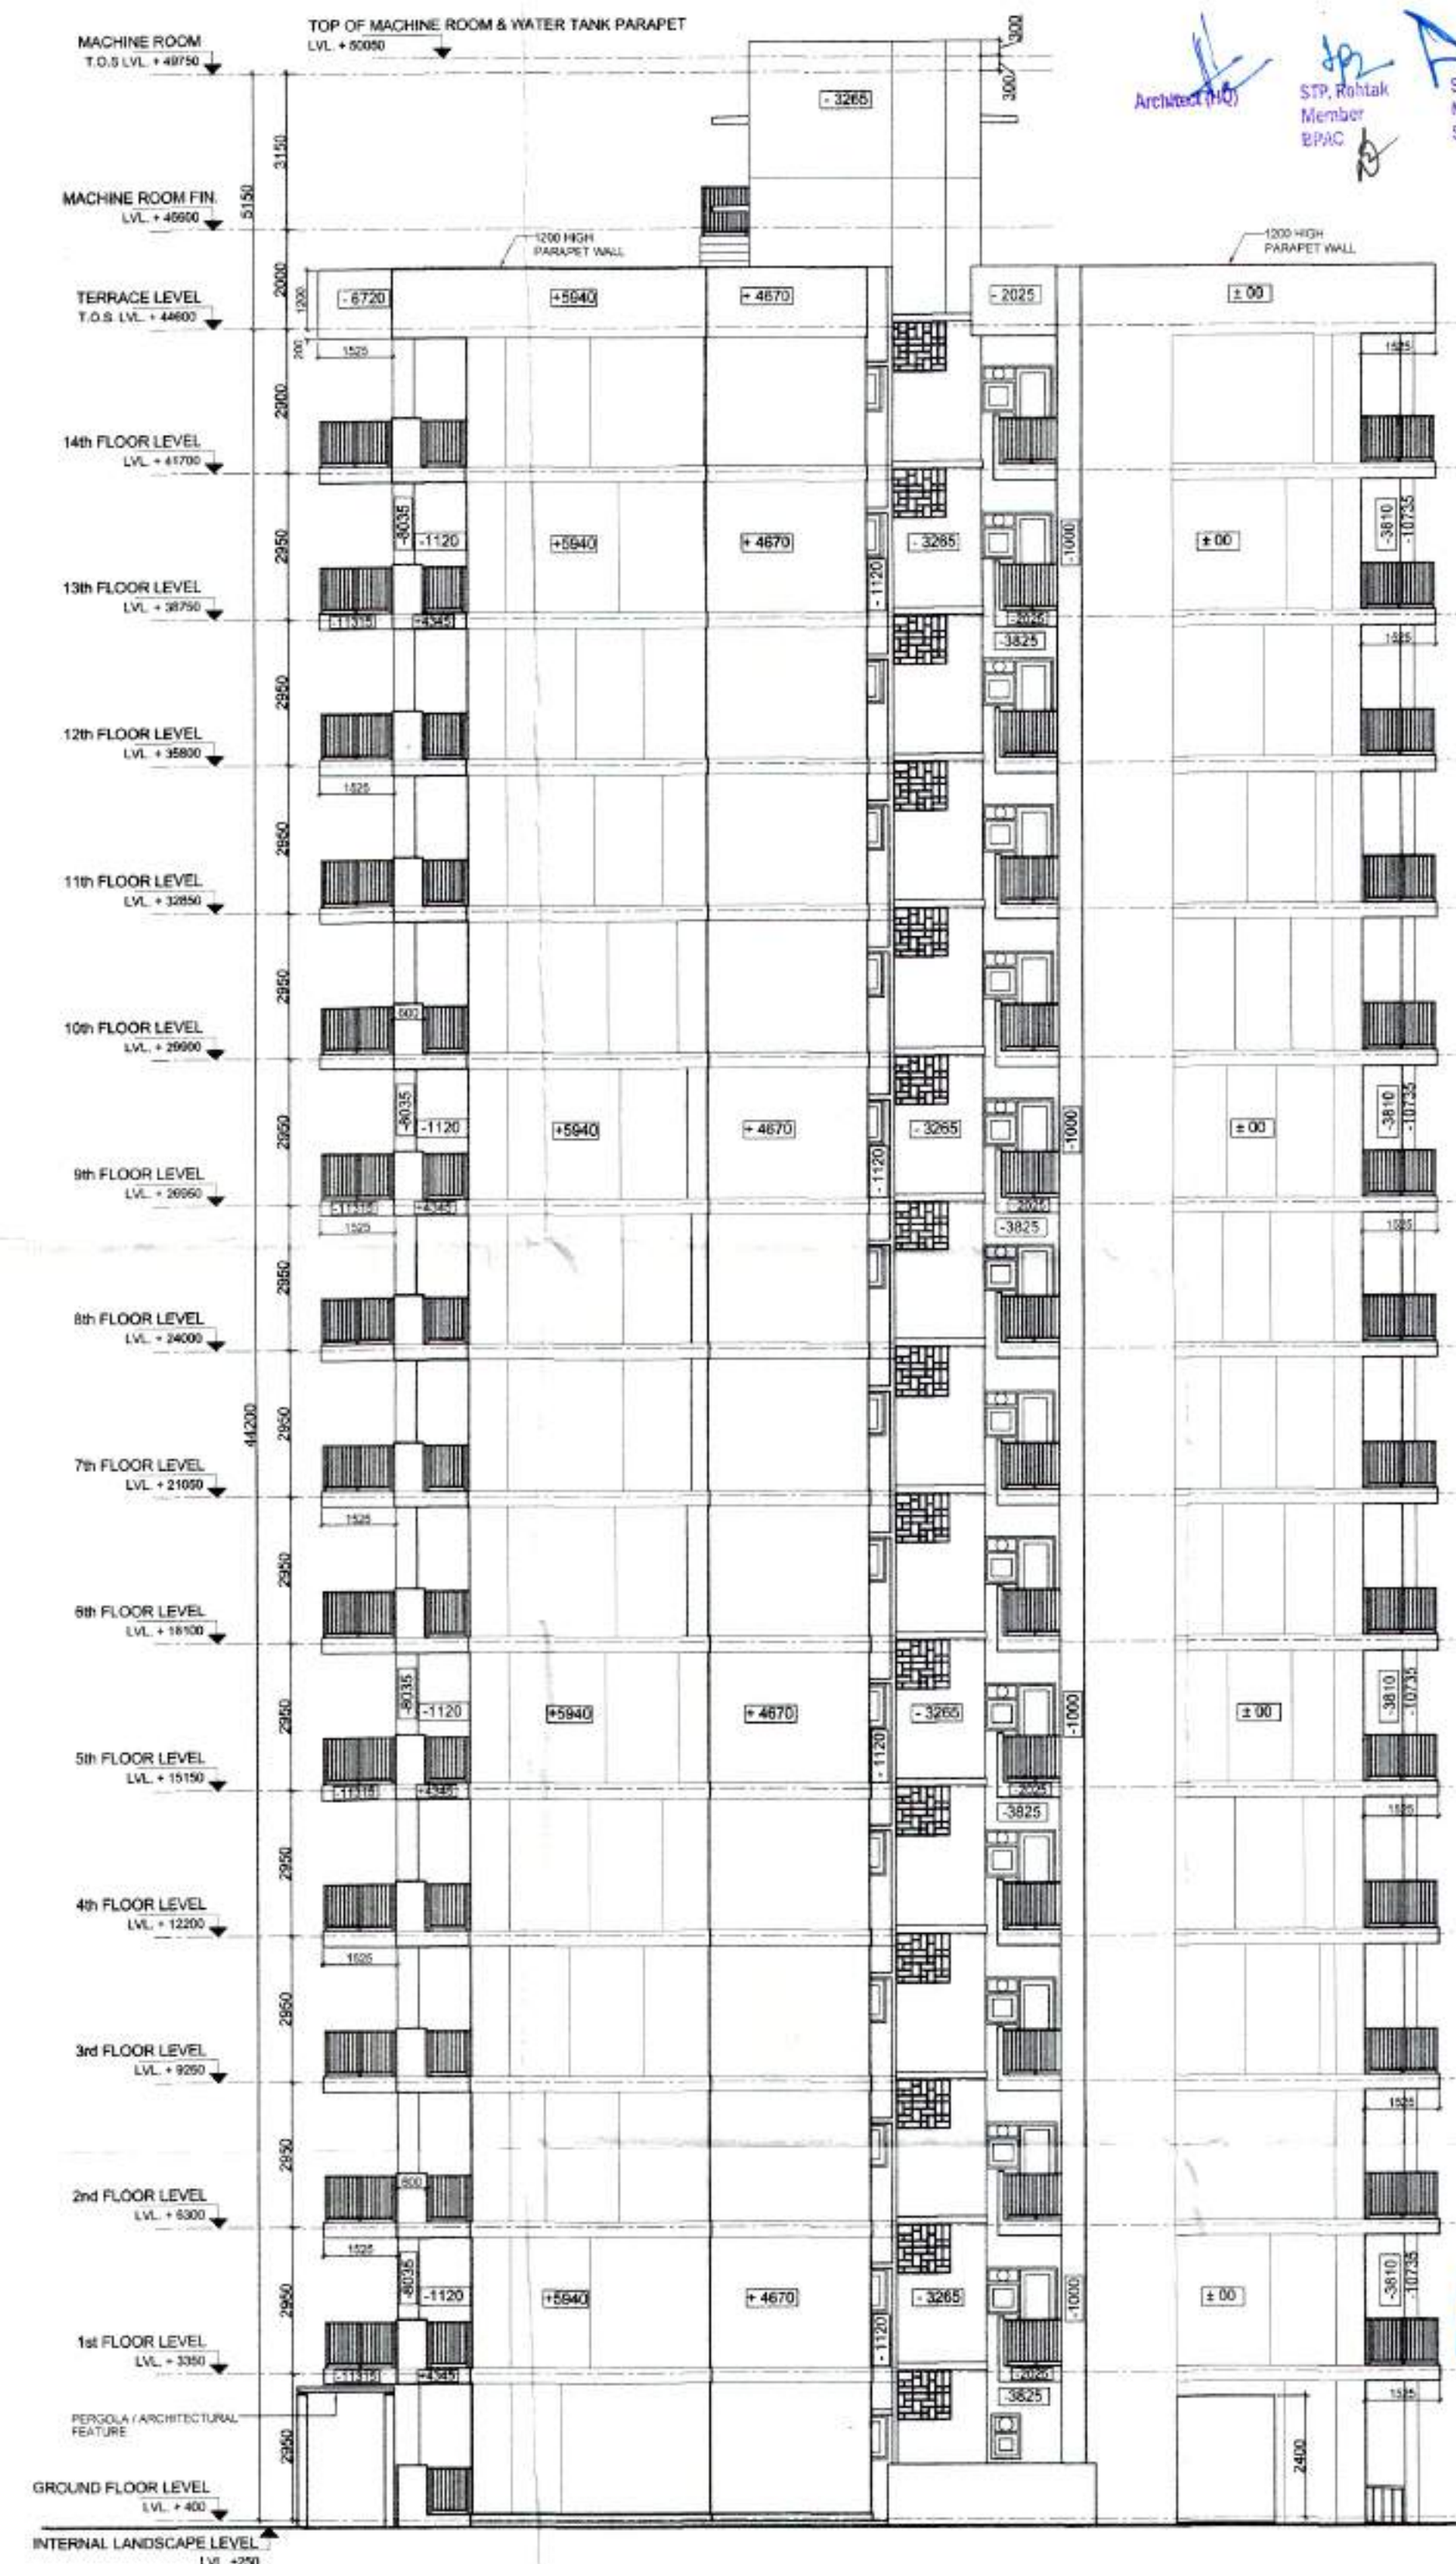


ELEVATION - 2 (For Towers T-8 & T-9)



This drawing is a "COPYRIGHT" contents of this drawing or part thereof may not be used or reproduced without the permission of the Architect

NO. OF PRINTS	DATE	ISSUED TO	REMARKS
REVISION	DATE	DESCRIPTION	BY

GENERAL NOTES
1. ALL DIMENSIONS ARE IN MM UNLESS MENTIONED OTHERWISE

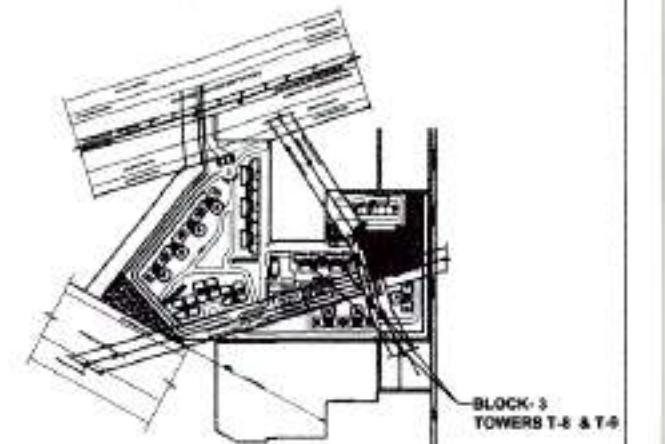

REVISED SUBMISSION DRAWINGS
PROJECT :
REVISED BUILDING PLANS FOR GROUP HOUSING COLONY MEASURING 21.70925 Acres/LICENCE No.60 of 2014 dated 30/06/2014 for 16.43125 Acres & LICENSE NO.120 of 2014 dated 22/08/2014 for 5.278 Acres) IN SECTOR-37, BAHADURGARH BEING DEVELOPED BY HLT RESIDENCY PVT. LTD. AND OTHERS IN COLLABORATION WITH HLT PROMOTERS PVT. LTD.

DATE MARCH-2018	CHECKED BY DEEPAK	APPROVED BY
SCALE 1:100	DEALT BY S.LAL	S.M.SHARMA

DRAWING TITLE
**BLOCK-3
TOWERS T-8 & T-9
(GROUND / STILT +14 FLOORS)**

ELEVATION 1 AND 2

OWNER'S SIGN FOR HLT PROMOTERS PVT. LTD.	ARCHITECT'S SIGN S.M. SHARMA Council of Architecture Registration No. CA795029
---	---

ARCHITECTS :
C. P. KUKREJA ARCHITECTS
ASHIRWAD BUILDING,
D-1 GREEN PARK,
NEW DELHI - 110016
PHONE : 011 26863953 FAX : 011 26865770
EMAIL: cpka@cpkureja.com

STRUCTURAL CONSULTANTS
TPC TECHNICAL PROJECTS CONSULTANTS(P)LTD.
H.O. B-74, SECTOR 57, NOIDA
UTTAR PRADESH-201301 (INDIA)
BOARD NO-91-125-4396003
SURVEYOR : PITCHAYASO NEWDELHI NOIDA

MEP Services Consultants
PARADISE CONSULTANTS
Plot No. 103 Basement,
Near Living Style Mall, Jasola Vihar
Landline : +91-11-25643601, 25643216
New Delhi - 110025
E-mail: paradiseconsultants@gmail.com
website: www.paradiseconsultants.com

DRAWING NO 1400/7TH BH/SUB/BLOCK-3/T8,T9A-EL01	DRG. NO 13/35
CAD NO	