
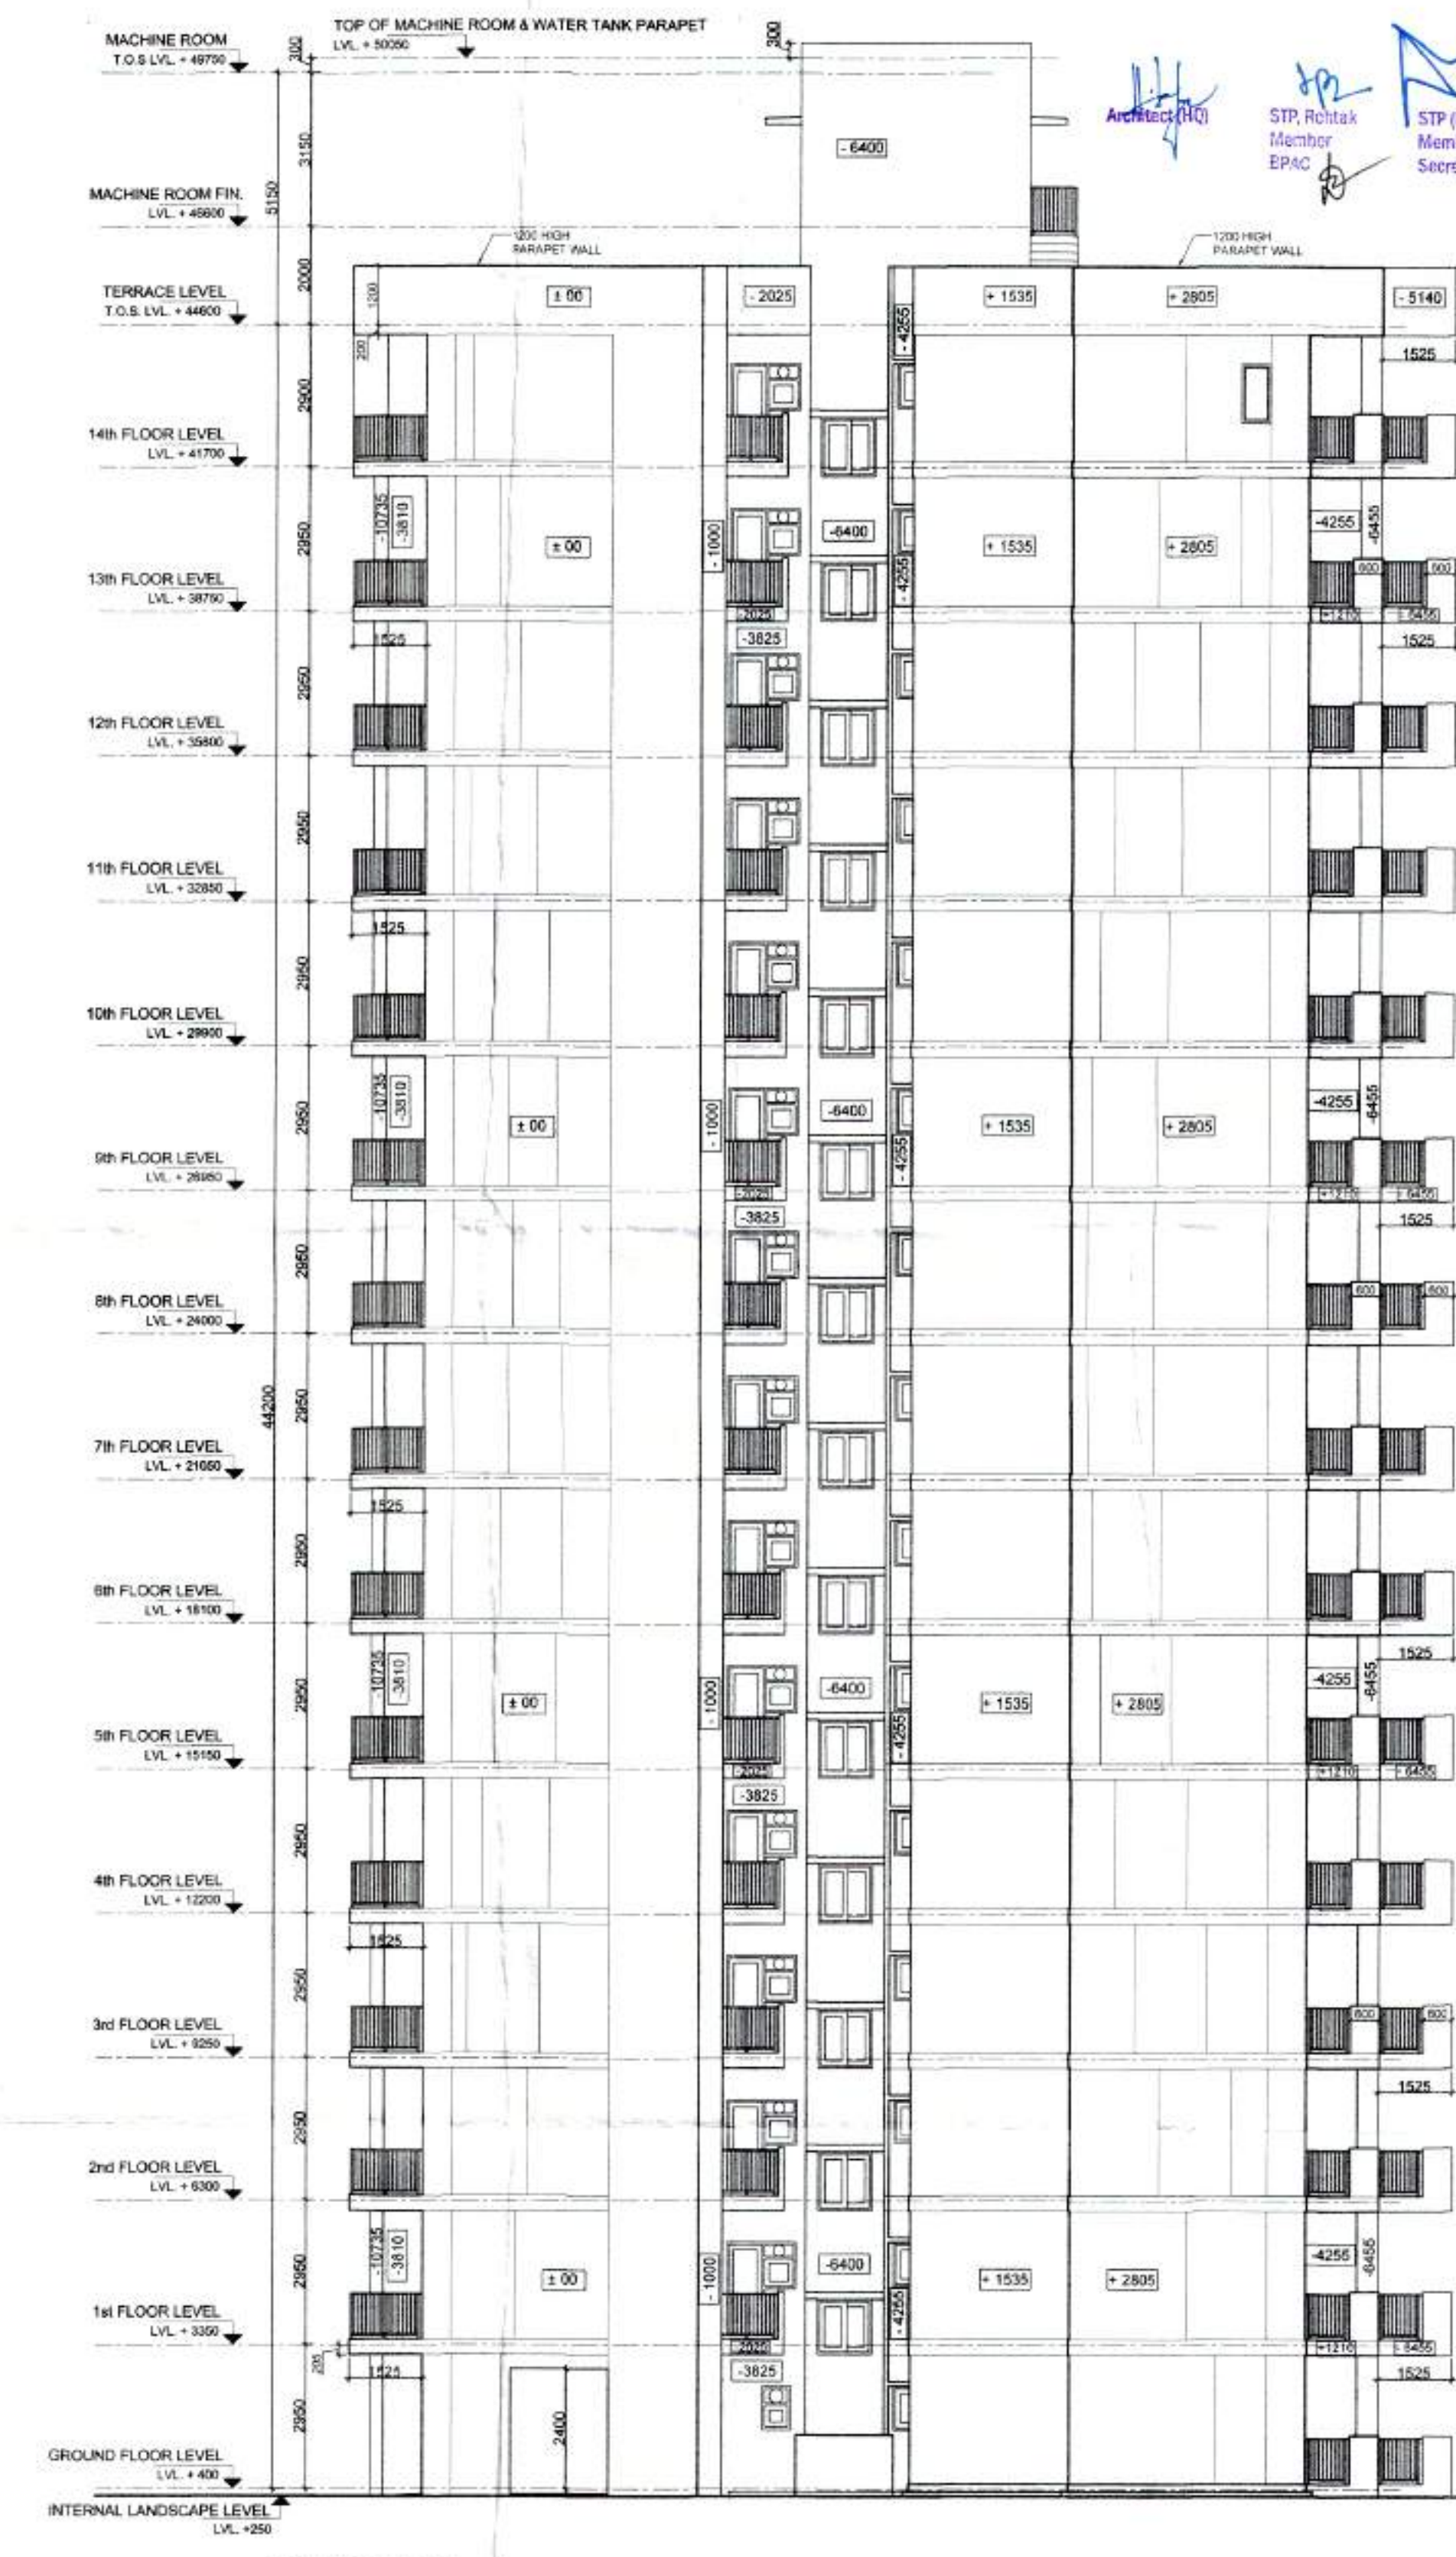


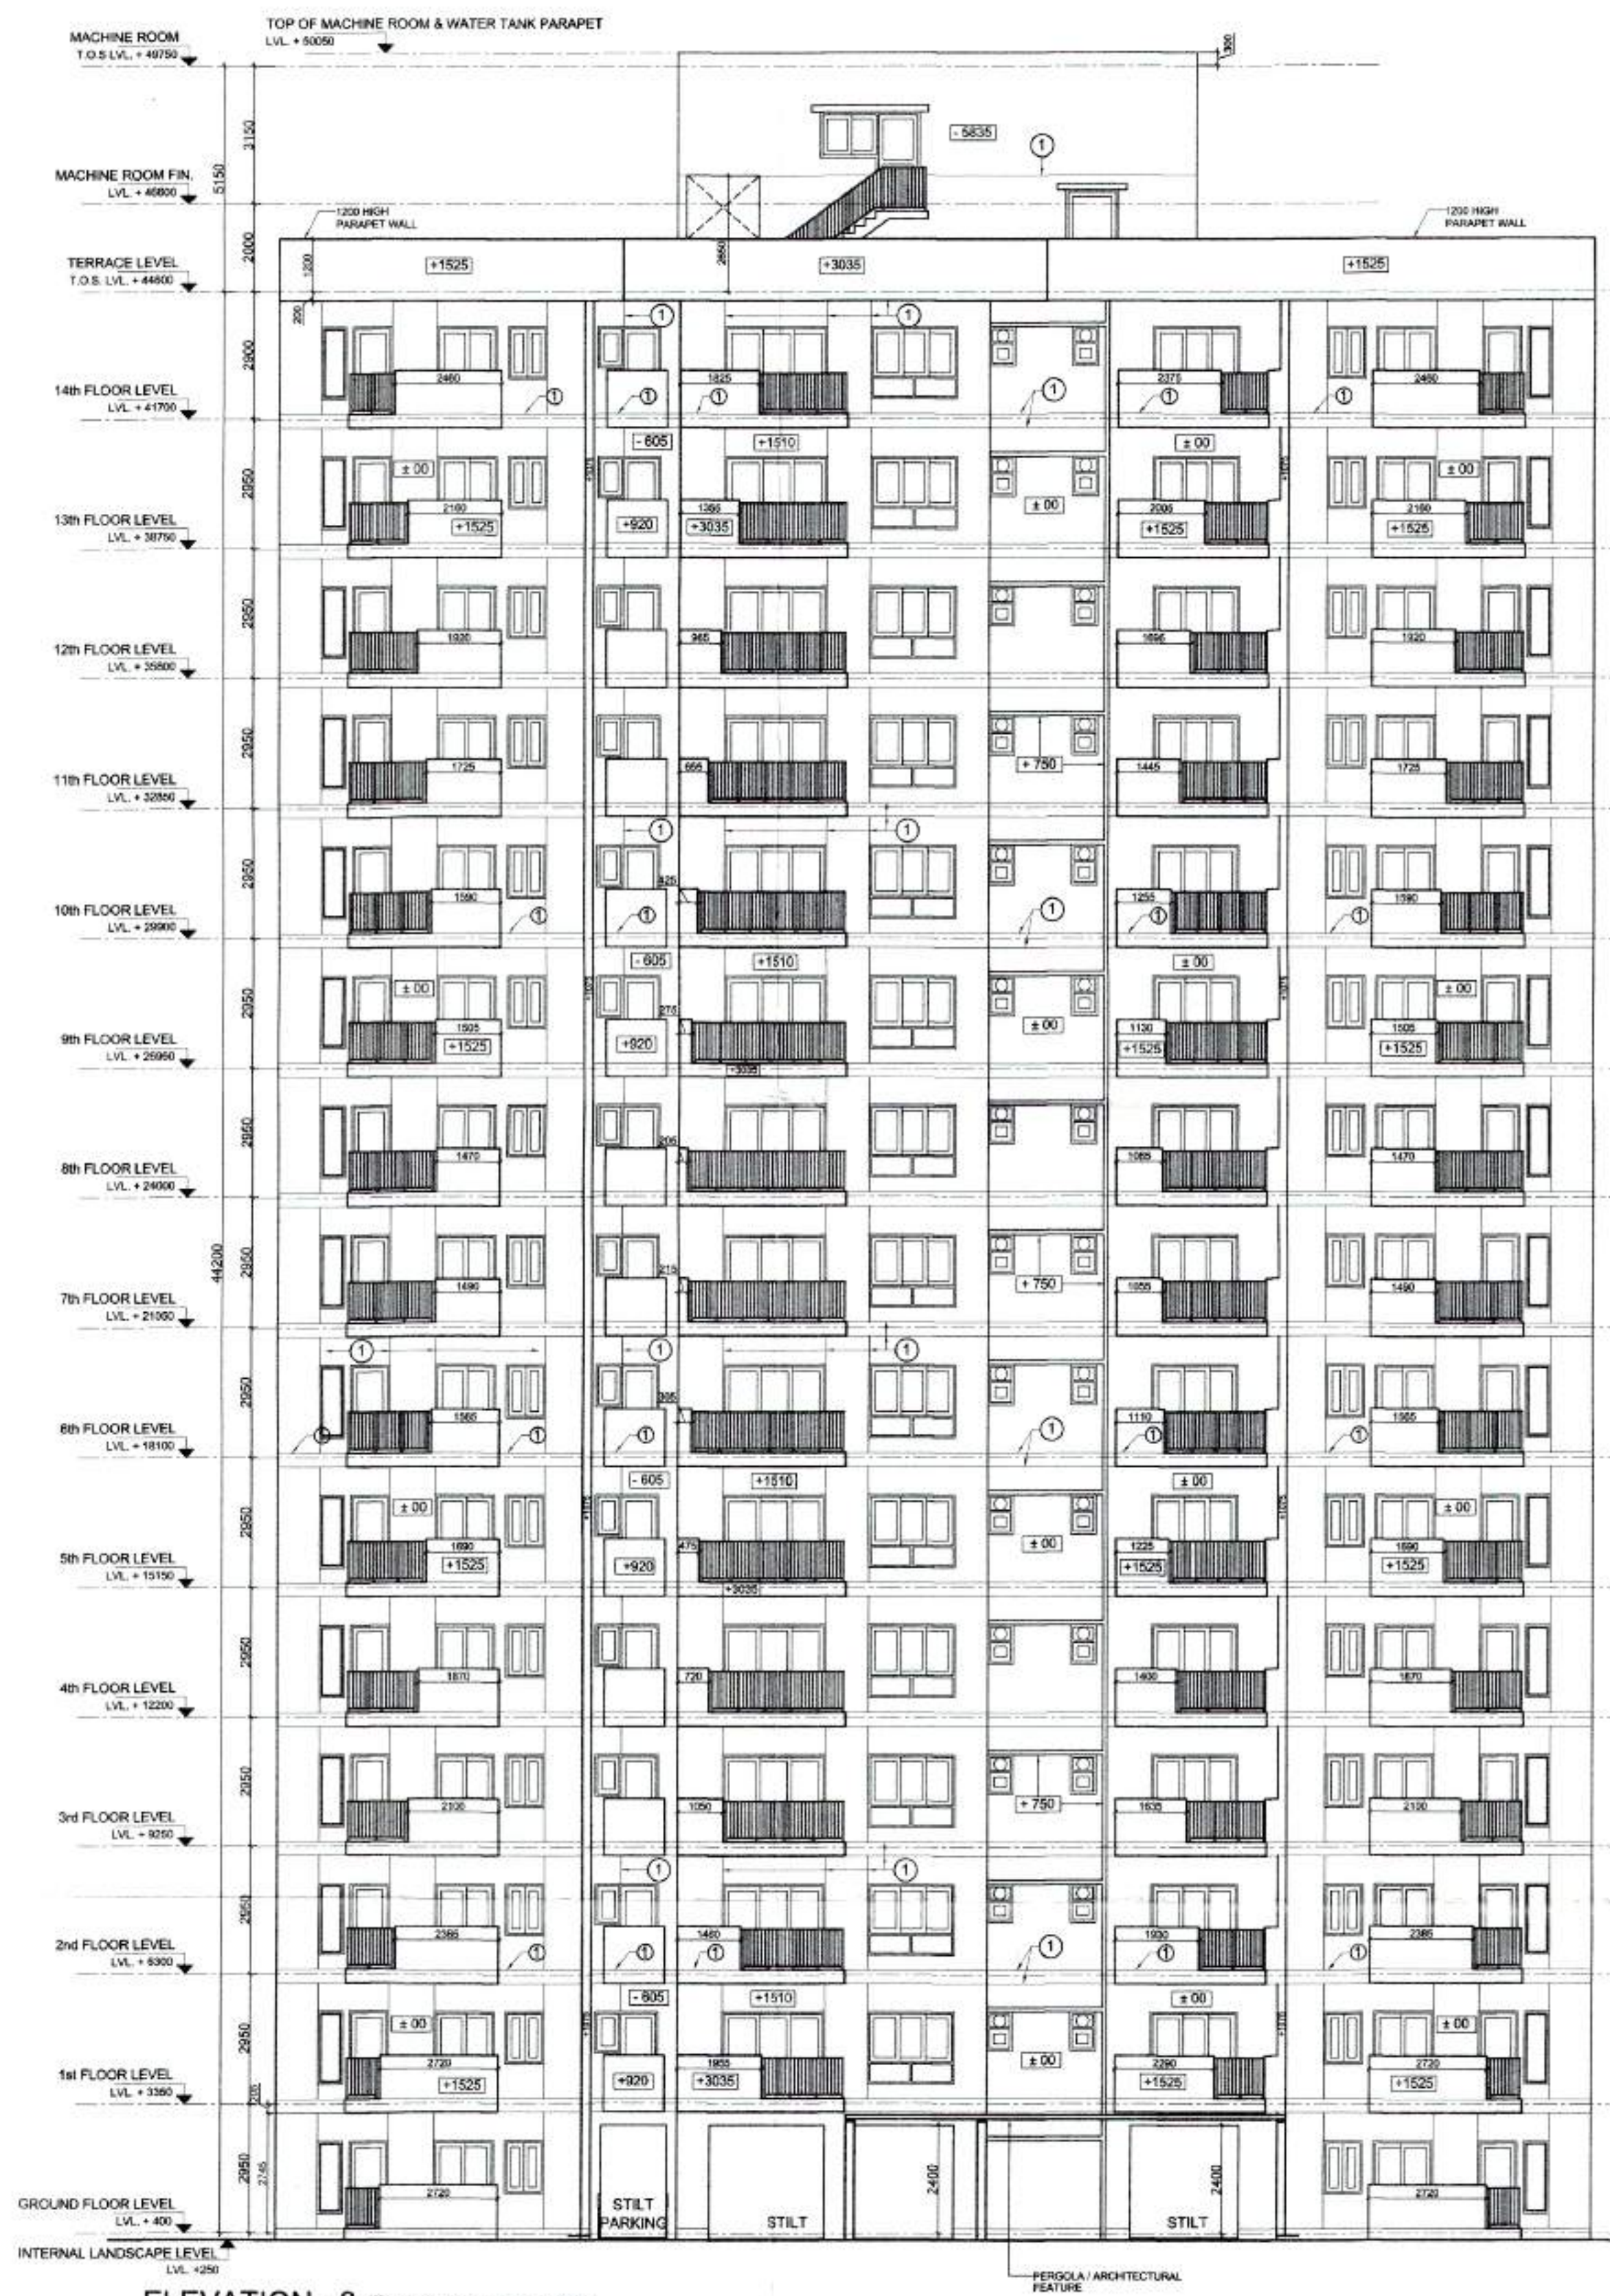

GENERAL NOTES
1. ALL DIMENSIONS ARE IN MM UNLESS MENTIONED OTHERWISE

REVISED SUBMISSION DRAWINGS

PROJECT: REVISED BUILDING PLANS FOR GROUP HOUSING COLONY MEASURING 21.70925 Acres (LICENCE No 60 of 2014 dated 30/06/2014 for 16.43125 Acres & LICENSE NO. 120 of 2014 dated 22/08/2014 for 5.278 Acres) IN SECTOR-37, BAHADURGARH BEING DEVELOPED BY HLT RESIDENCY PVT. LTD. AND OTHERS IN COLLABORATION WITH HL PROMOTERS PVT. LTD.

DATE: MARCH-2018	CHECKED BY: DEEPAK	APPROVED BY:
SCALE: 1:100	DEALT BY: S.LAL	S.M.SHARMA

DRAWING TITLE: **BLOCK-3 TOWERS T-8 & T-9 (GROUND / STILT +14 FLOORS)**

ELEVATION 3 AND 4

OWNERS SIGN: *FOR HLT PROMOTERS PVT. LTD.*

Auth. Signatory: *S.M. SHARMA*

ARCHITECT'S SIGN: *S.M. SHARMA*

S.M. SHARMA
Council of Architecture
Registration No. CA/795029

ARCHITECTS: **C. P. KUKREJA ARCHITECTS**
ASHIRWAD BUILDING, D-1, GREEN PARK, NEW DELHI - 110018
PHONE : 011 26863953 FAX : 011 26860770
EMAIL: cpk@cpkukreja.com

STRUCTURAL CONSULTANTS: **TPC TECHNICAL PROJECTS CONSULTANTS (P) LTD.**
H.O. B-74, SECTOR 57, NOIDA
UTTAR PRADESH-201301 (INDIA)
BOARD NO. 91-120-4306800

DESIGN & ENGINEERING: **PARADISE CONSULTANTS**
Plot No. 103, Basement, Near Living Style Mall, Jasola Vihar
Landline : 91-11-29943601, 29943216
New Delhi - 110025
E-mail: paradiseconsultants@gmail.com
website: www.paradiseconsultants.com

DRAWING NO: 14007/TH.BH./SUB/BLOCK-3/T8, T9A-EL02
CAD NO:

DRG. NO: **14/35**