




SECTION-AA (For Towers T-8 & T-9)

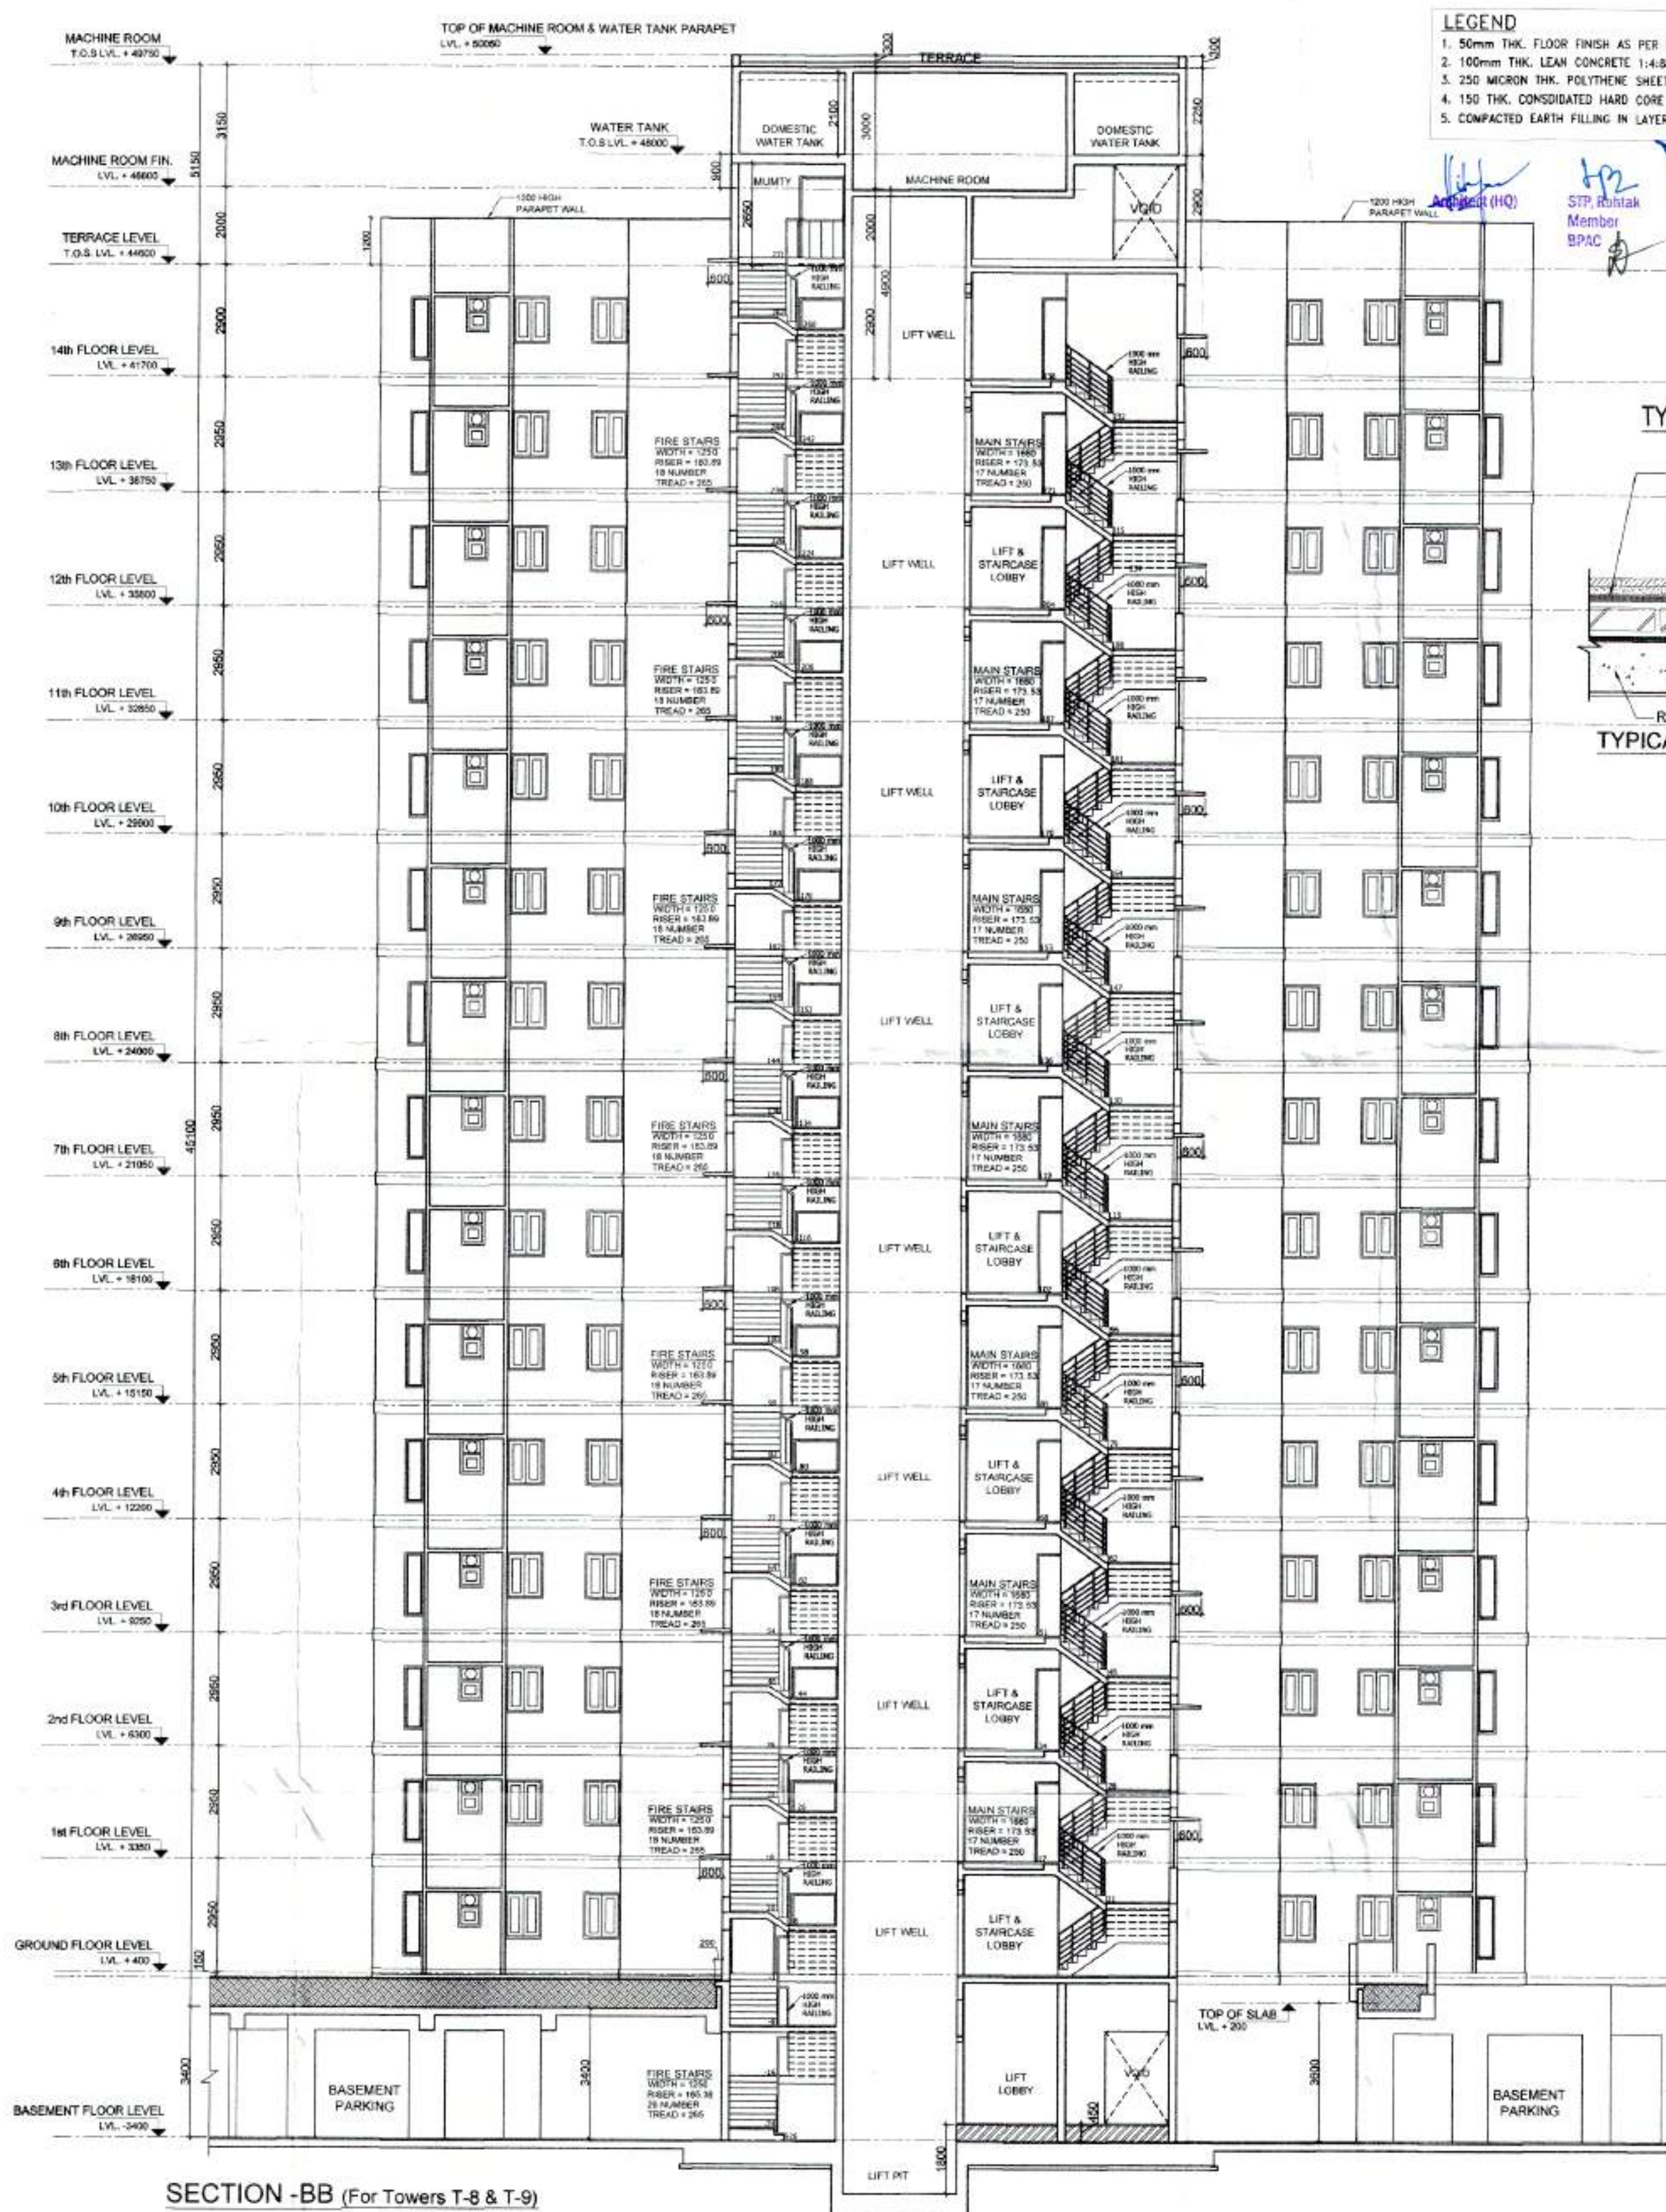

SECTION-BB (For Towers T-8 & T-9)

LEGEND

- 50mm THK. FLOOR FINISH AS PER SPECIFICATION-1
- 100mm THK. LEAN CONCRETE 1:4:8 2 / RCC SLAB AS/STR. FOR UPPER FLOORS
- 250 MICRON THK. POLYTHENE SHEET AS VAPOUR BARRIER-3
- 150 THK. CONSOLIDATED HARD CORE (40-60) AS PER SPECIF. 4
- COMPACTED EARTH FILLING IN LAYERS NOT EXCEEDING 150mm AS PER SPECIF. 5

TYPICAL FLOORING DETAIL

6 MM THK. GLAZED CERAMIC TILE FLOORING OVER 20MM THK. POLYURETHANE SHIMMED IN 40mm (OF DENSITY 1800 kg/m³) ON BRICK BAT SODA TERRACING & WATER PROOFING OF AVERAGE THICKNESS 120 mm LAID TO SLOPE

TYPICAL TERRACING DETAIL

R.C.C. SLAB & BEAM AS/STR.

NO. OF PRINTS

REVISION

GENERAL NOTES

1. ALL DIMENSIONS ARE IN MM UNLESS MENTIONED OTHERWISE

This drawing is a "COPYRIGHT" contents of this drawing or part thereof may not be used or reproduced without the permission of the Architect

NO. OF PRINTS	DATE	ISSUED TO	REMARKS

REVISION	DATE	DESCRIPTION	BY

REVISED SUBMISSION DRAWINGS

PROJECT: REVISED BUILDING PLANS FOR GROUP HOUSING COLONY MEASURING 21.70925 Acres (LICENCE No.60 of 2014 dated 30/06/2014 for 16.43125 Acres & LICENSE NO.120 of 2014 dated 22/08/2014 for 5.278 Acres) IN SECTOR-37, BAHADURGARH BEING DEVELOPED BY HLT RESIDENCY PVT. LTD. AND OTHERS IN COLLABORATION WITH HL PROMOTERS PVT. LTD.

DATE: MARCH-2018	CHECKED BY: DEEPAK	APPROVED BY:
SCALE: 1:100	DEALT BY: S.LAL	S.M.SHARMA

DRAWING TITLE
BLOCK-3
TOWERS T-8 & T-9
(GROUND / STILT +14 FLOORS)

SECTIONS AA AND BB

OWNERS SIGN:

Auth. Signatory:

ARCHITECT'S SIGN:

S.M. SHARMA
Council of Architecture
Registration No. CA795029

ARCHITECTS:
C. P. KUKREJA ARCHITECTS
ASHIRWAD BUILDING,
D-1 GREEN PARK,
NEW DELHI - 110016
PHONE - 011 26863953 FAX - 011 26865770
EMAIL - cpka@cpcukreja.com

STRUCTURAL CONSULTANTS
TPC TECHNICAL PROJECTS CONSULTANTS (P) LTD.
H.O. B-74, SECTOR 57, NOKIA
UTTAR PRADESH-201301 (INDIA)
BOARD NO.-91-120-4308001

DESIGN & ENGINEERING: CEST & QUALITY MANAGEMENT RETROFITTING
SURGAM - HYDRABAD - NEWDELHI - NOKIA
MEP Services Consultants

PARADISE CONSULTANTS
Plot No. 103, Basement,
Near Living Style Mall, Jasola Vihar
Landline - 011-11-29943601, 26943216
New Delhi - 110025
E-mail: paradiseconsultants@gmail.com
website: www.paradiseconsultants.com

DRAWING NO. 1400/7TH BH / SUB/BLOCK-3/T8,T9A-SC01	DRG. NO. 15/35
CAD NO.	