



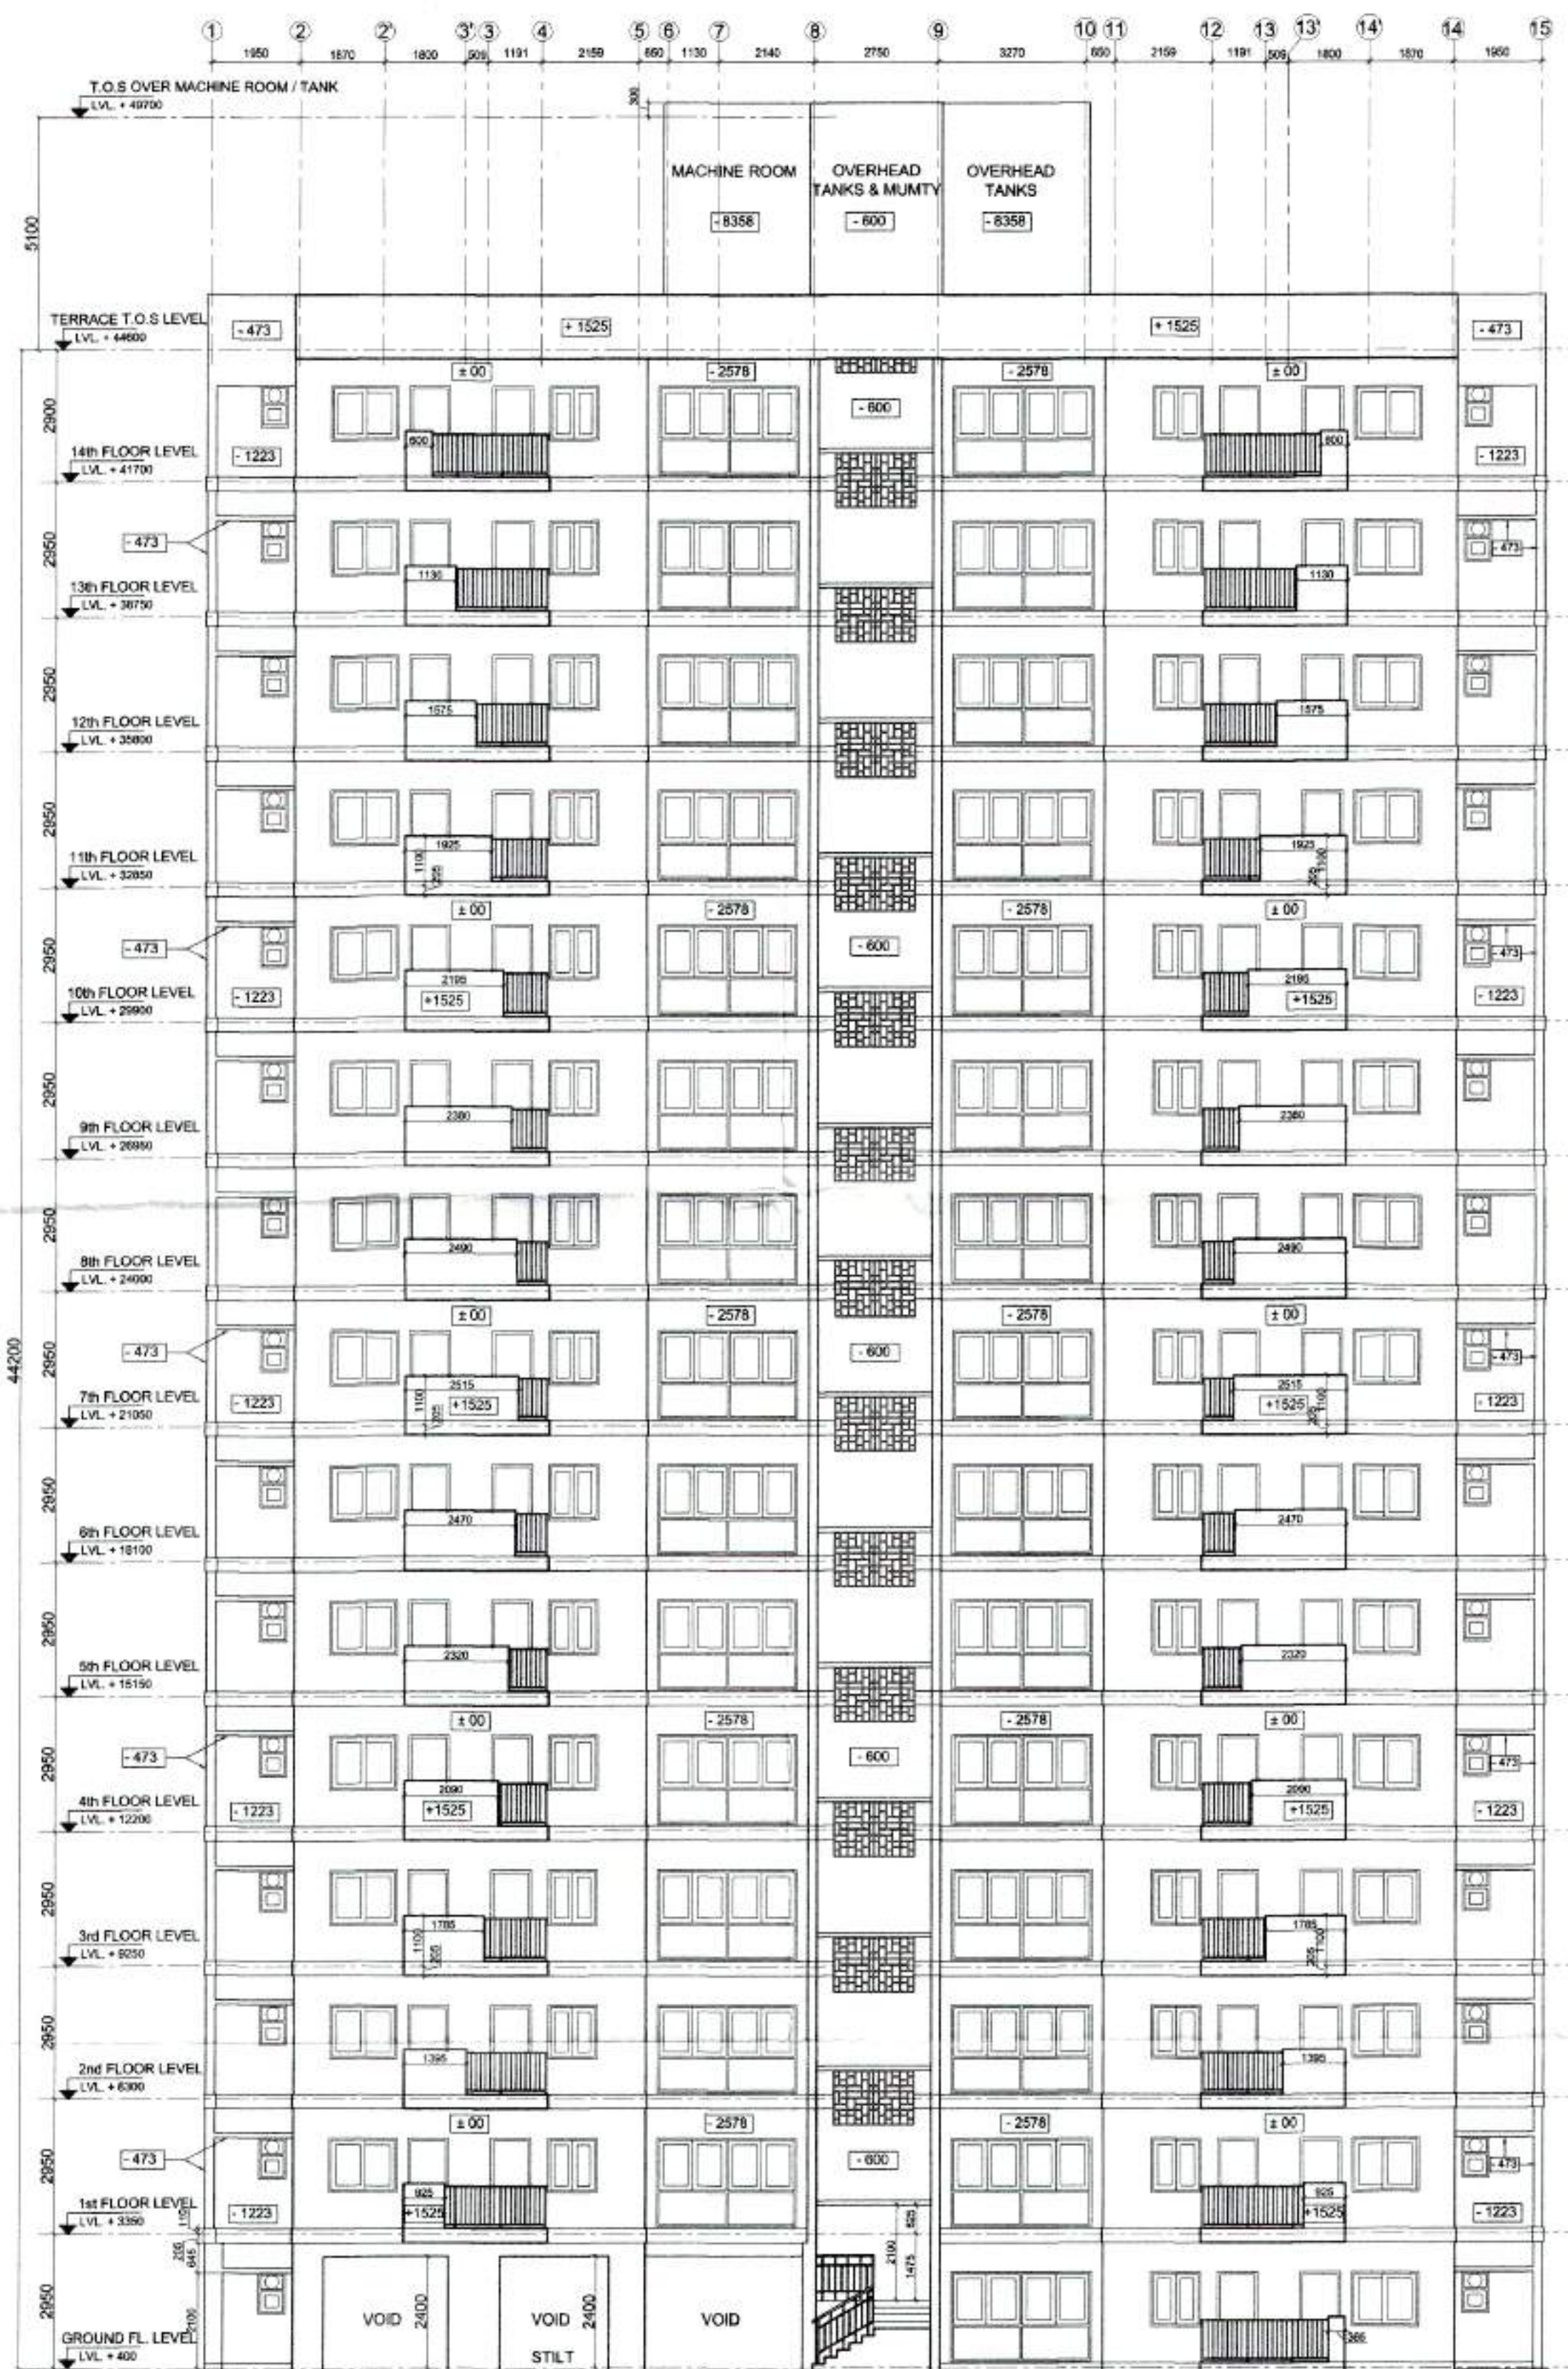

ELEVATION - 1 (TOWER T-10)

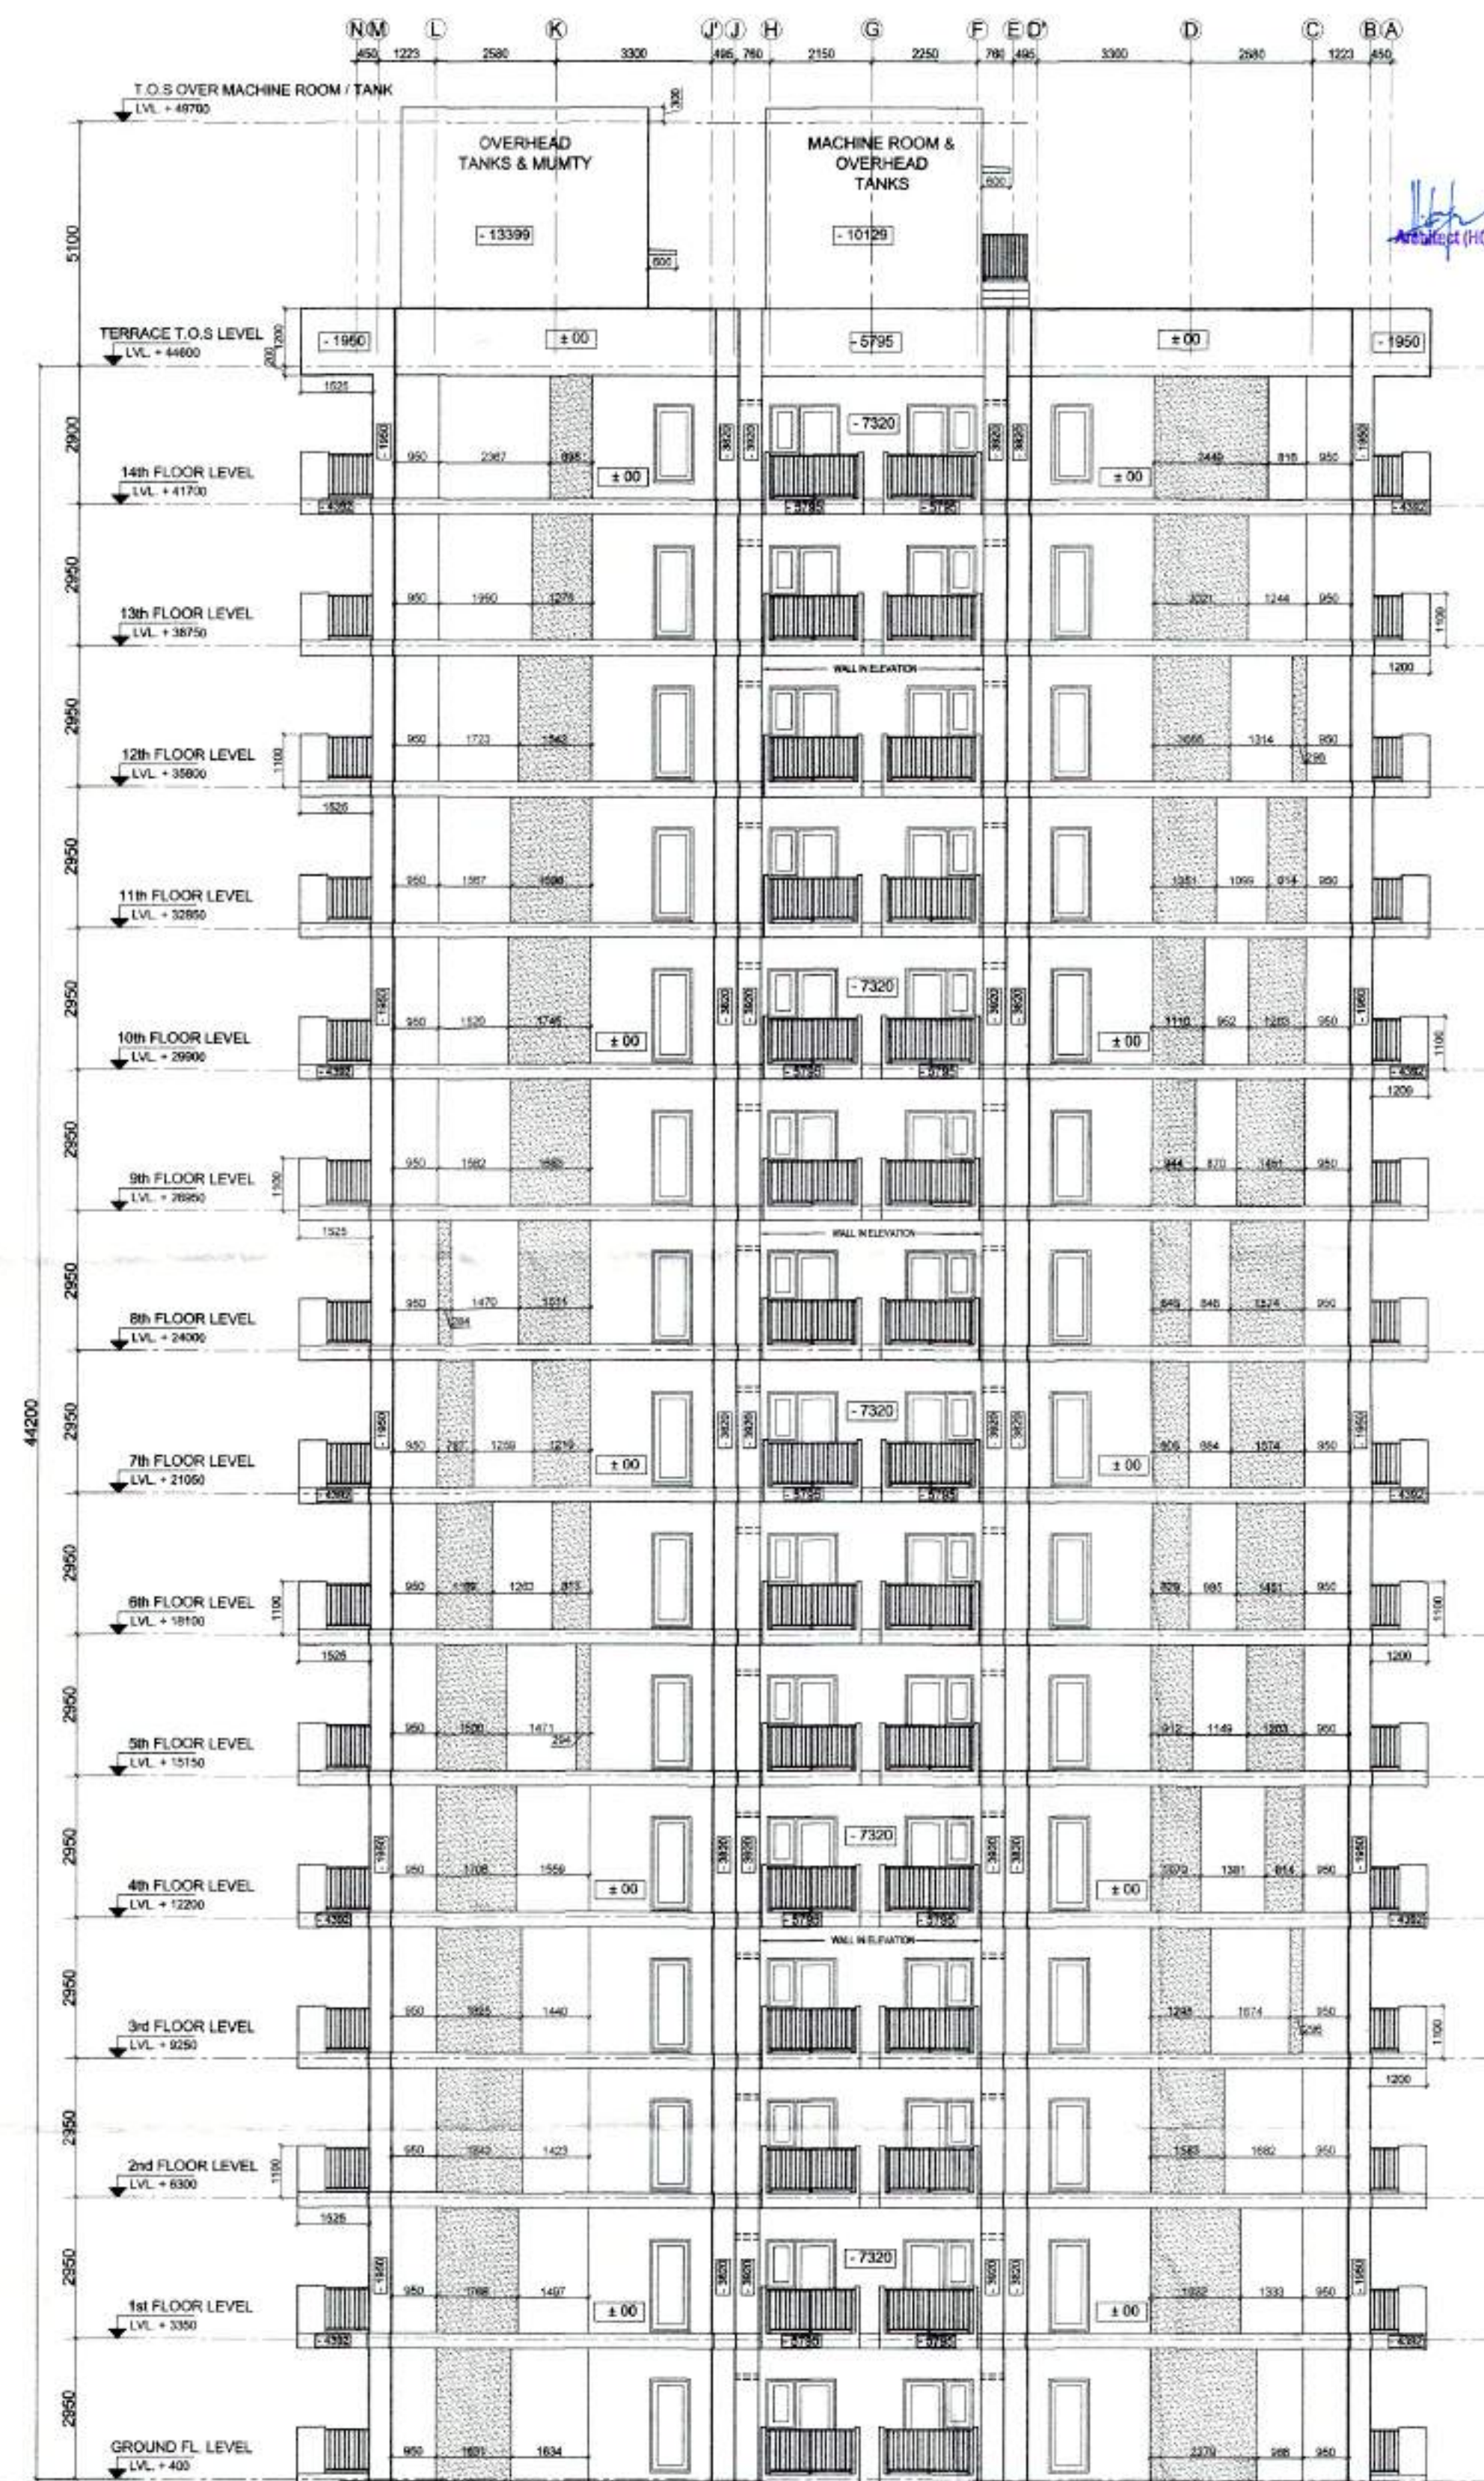

ELEVATION - 2 (TOWER T-10)

A.D.F.O. (H.O.)
DFS PKL
Member B.P.C.


STP, Mumbai
Member
BPAC

STP, Mumbai
Member
BPAC

CTP, Mumbai
Member
BPAC

REVISION			
NO. OF	DATE	ISSUED TO	REMARKS
1			
2			
3			
4			
5			
6			
7			
8			
9			
10			
11			
12			
13			
14			
15			

GENERAL NOTES
1. All dimensions are in mm unless mentioned otherwise.
2. No dimensions are to be scaled from this drawing.

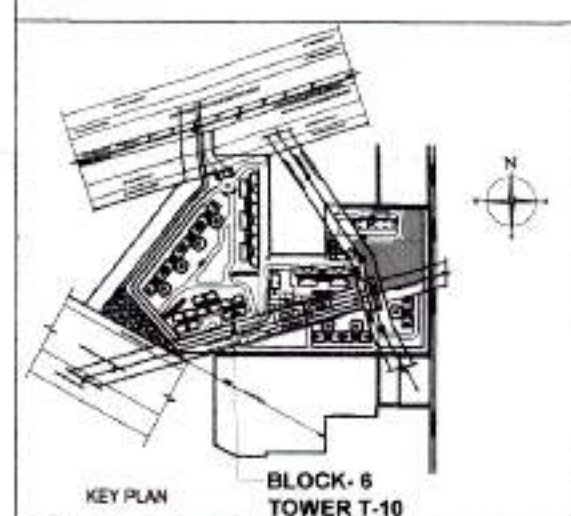

REVISED SUBMISSION DRAWINGS
PROJECT: REVISED BUILDING PLANS FOR GROUP HOUSING COLONY MEASURING 21.7025 Acres/LICENCE No. 60 of 2014 dated 30/06/2014 for 16.43125 Acres & LICENSE NO. 120 of 2014 dated 22/06/2014 for 5.278 Acres) IN SECTOR-37, BAHADURGARH BEING DEVELOPED BY HLT RESIDENCY PVT. LTD. AND OTHERS IN COLLABORATION WITH HL PROMOTERS PVT. LTD.

DATE: MARCH 2018
CHECKED BY: DEEPAK
APPROVED BY: S.M. SHARMA
SCALE: 1:500
DRAWN BY: ANAND SINGH

DRAWING TITLE
BLOCK-6
TOWER T-10 (2 AND / STILT +14 FLOORS)

ELEVATIONS 1 AND 2

OWNER'S SIGN: **FOR HLT PROMOTERS PVT. LTD.**
ARCHITECT'S SIGN: **S.M. SHARMA**
Auth. Signatory: **Council of Architecture**
Registration No. CA/755023

ARCHITECTS:
C. P. KUKREJA ARCHITECTS
ASHIRWAD BUILDING,
D-1, GREEN PARK,
NEW DELHI - 110016
PHONE: 011-26863553 FAX: 011-26865770
EMAIL: cpk@cpkarchitects.com

STRUCTURAL CONSULTANTS:
TPC TECHNICAL PROJECTS CONSULTANTS (P) LTD.
H.O. B-7A, SECTOR 51, NOIDA
UTTAR PRADESH-201301 (INDIA)
PHONE: 0522-4000000
OFFICE: 1, ENGINEERING & QUALITY MANAGEMENT BUILDING,
GURGAON, HYDERABAD, NEW DELHI, NOIDA

WAP Services Consultant:
PARADISE CONSULTANTS
Plot No. 103, Department
Near Living Style Mall, Jyoti Vihar,
Ludhiana - 141001, Punjab
New Delhi - 110025
E-mail: paradiseconsultants@gmail.com
Website: www.paradiseconsultants.com

DRAWING NO: 140077118/4/SUB/LATE/BLK-6A-ELD1
CAD NO: 19/35