
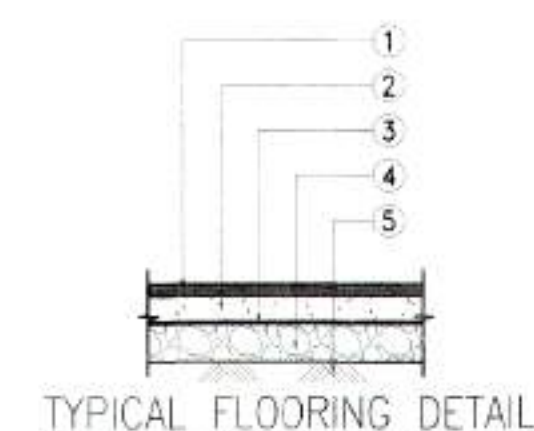
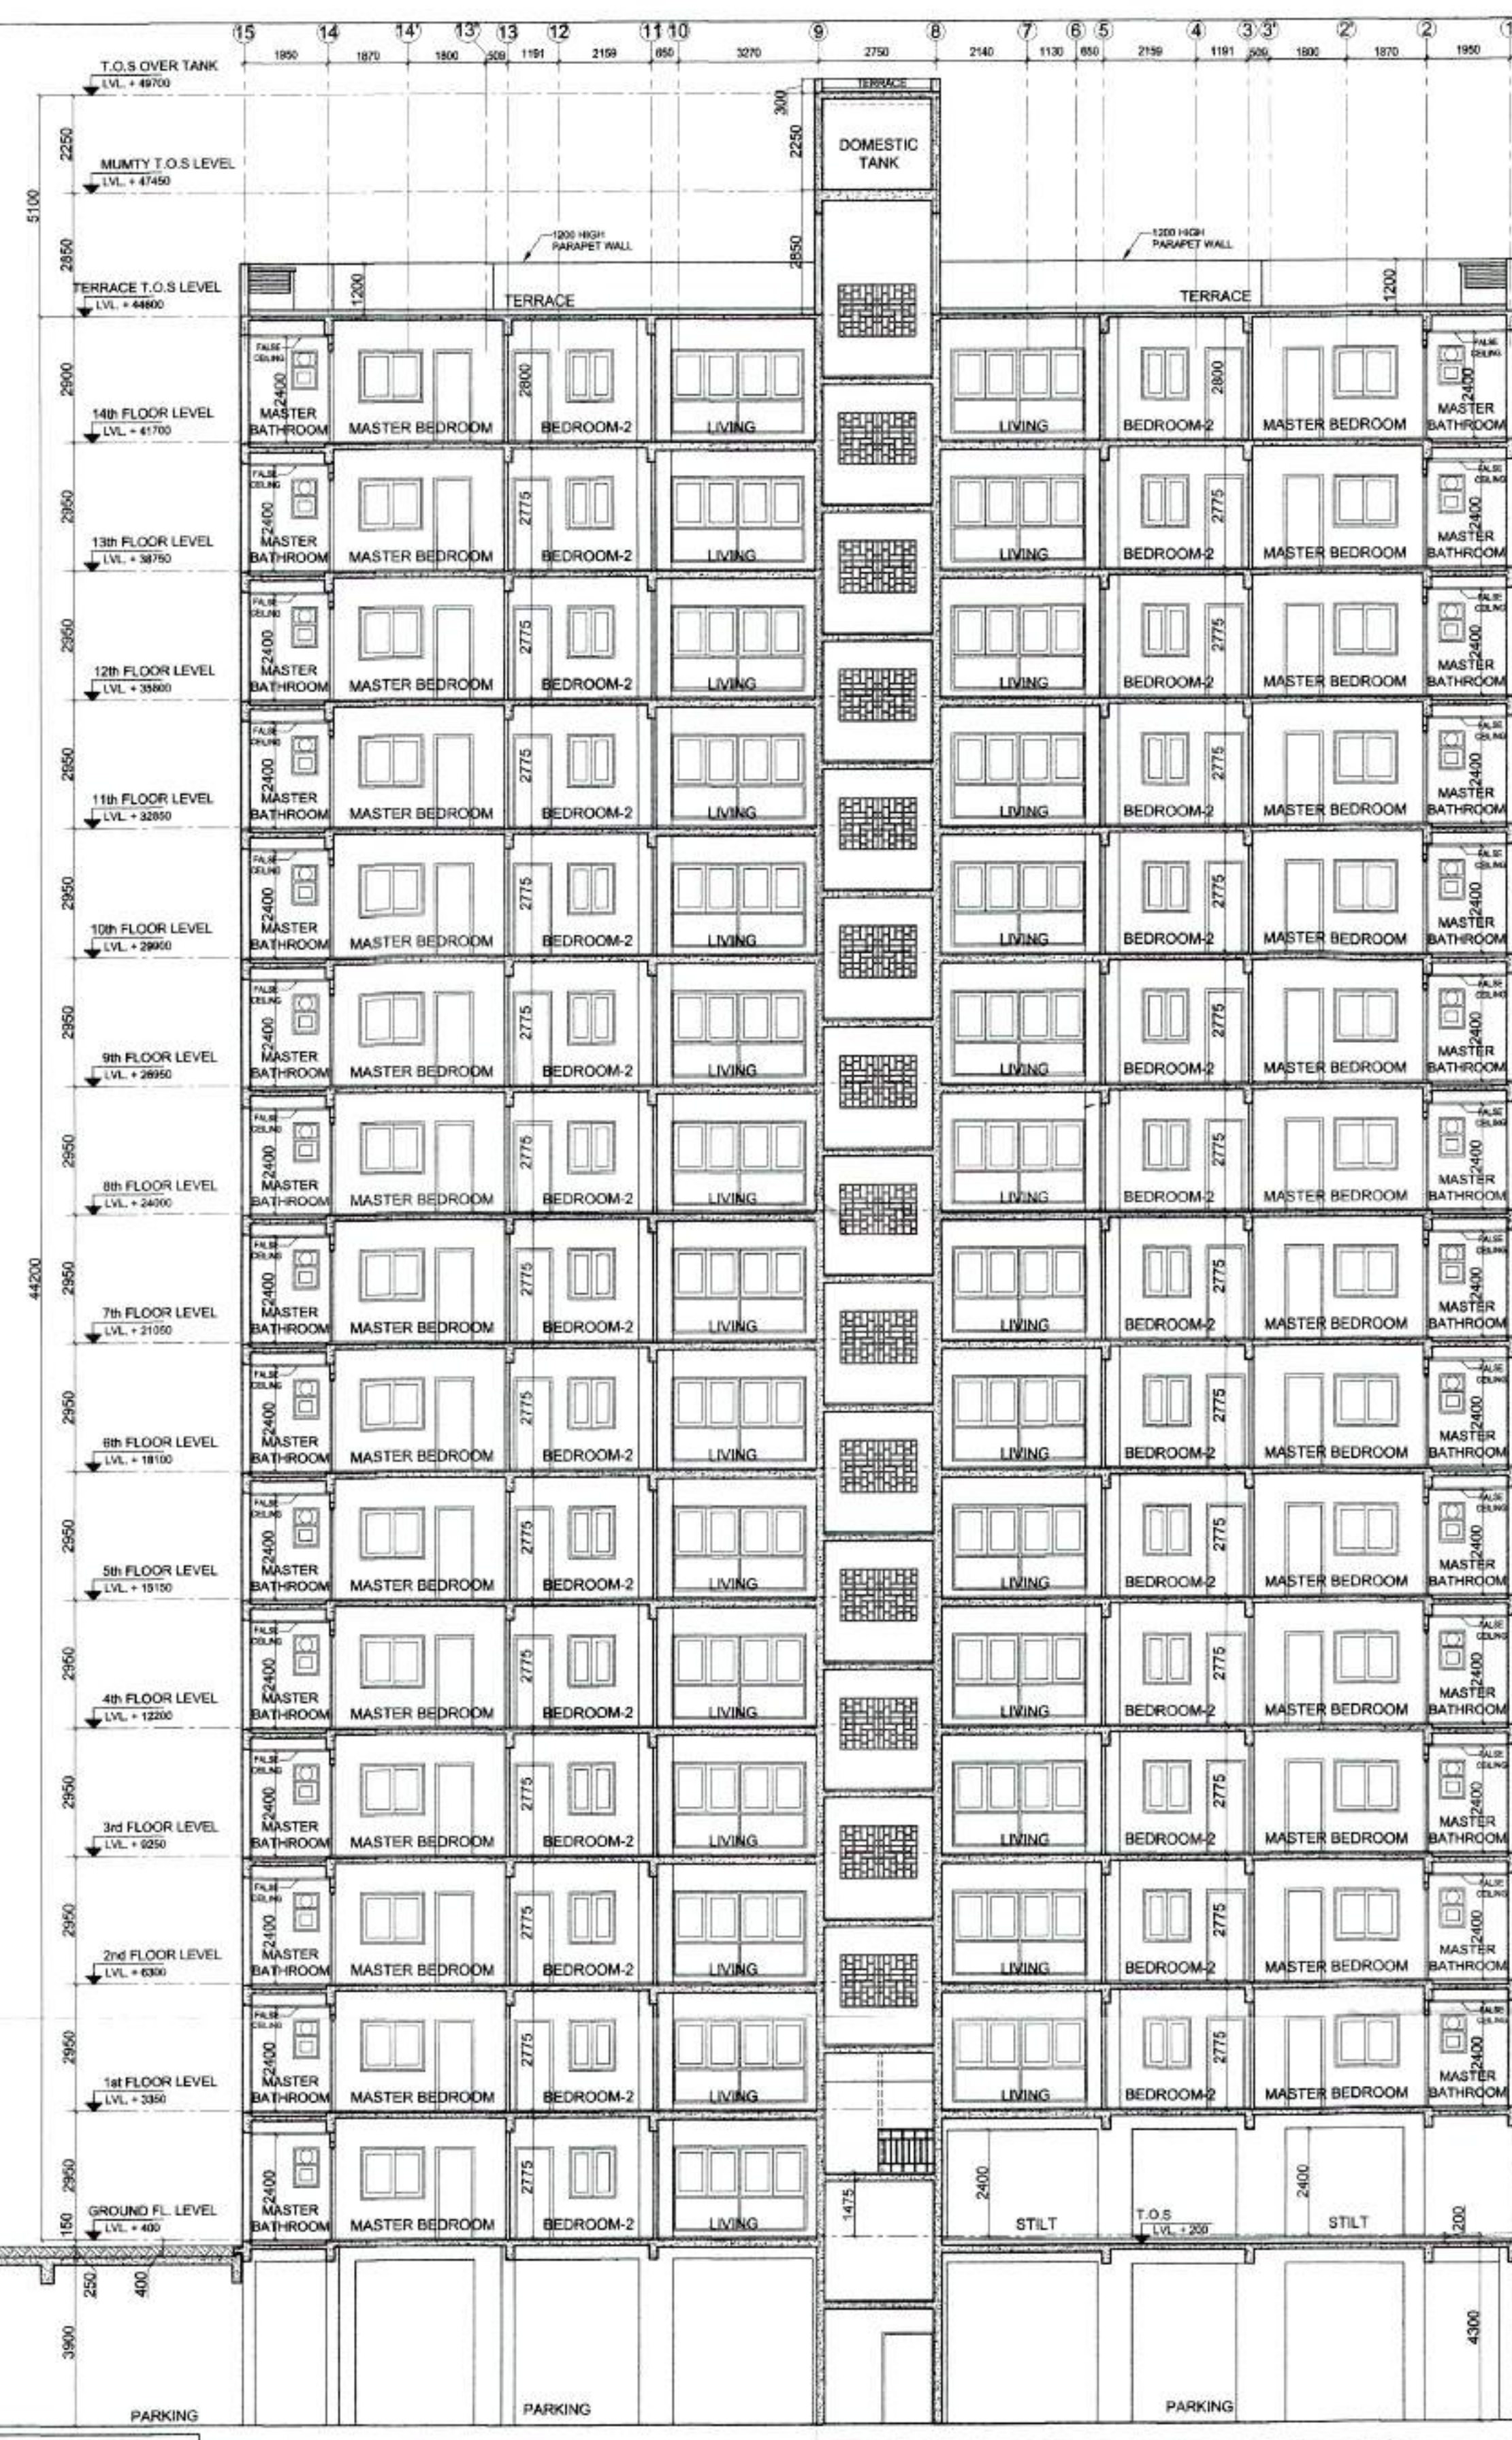


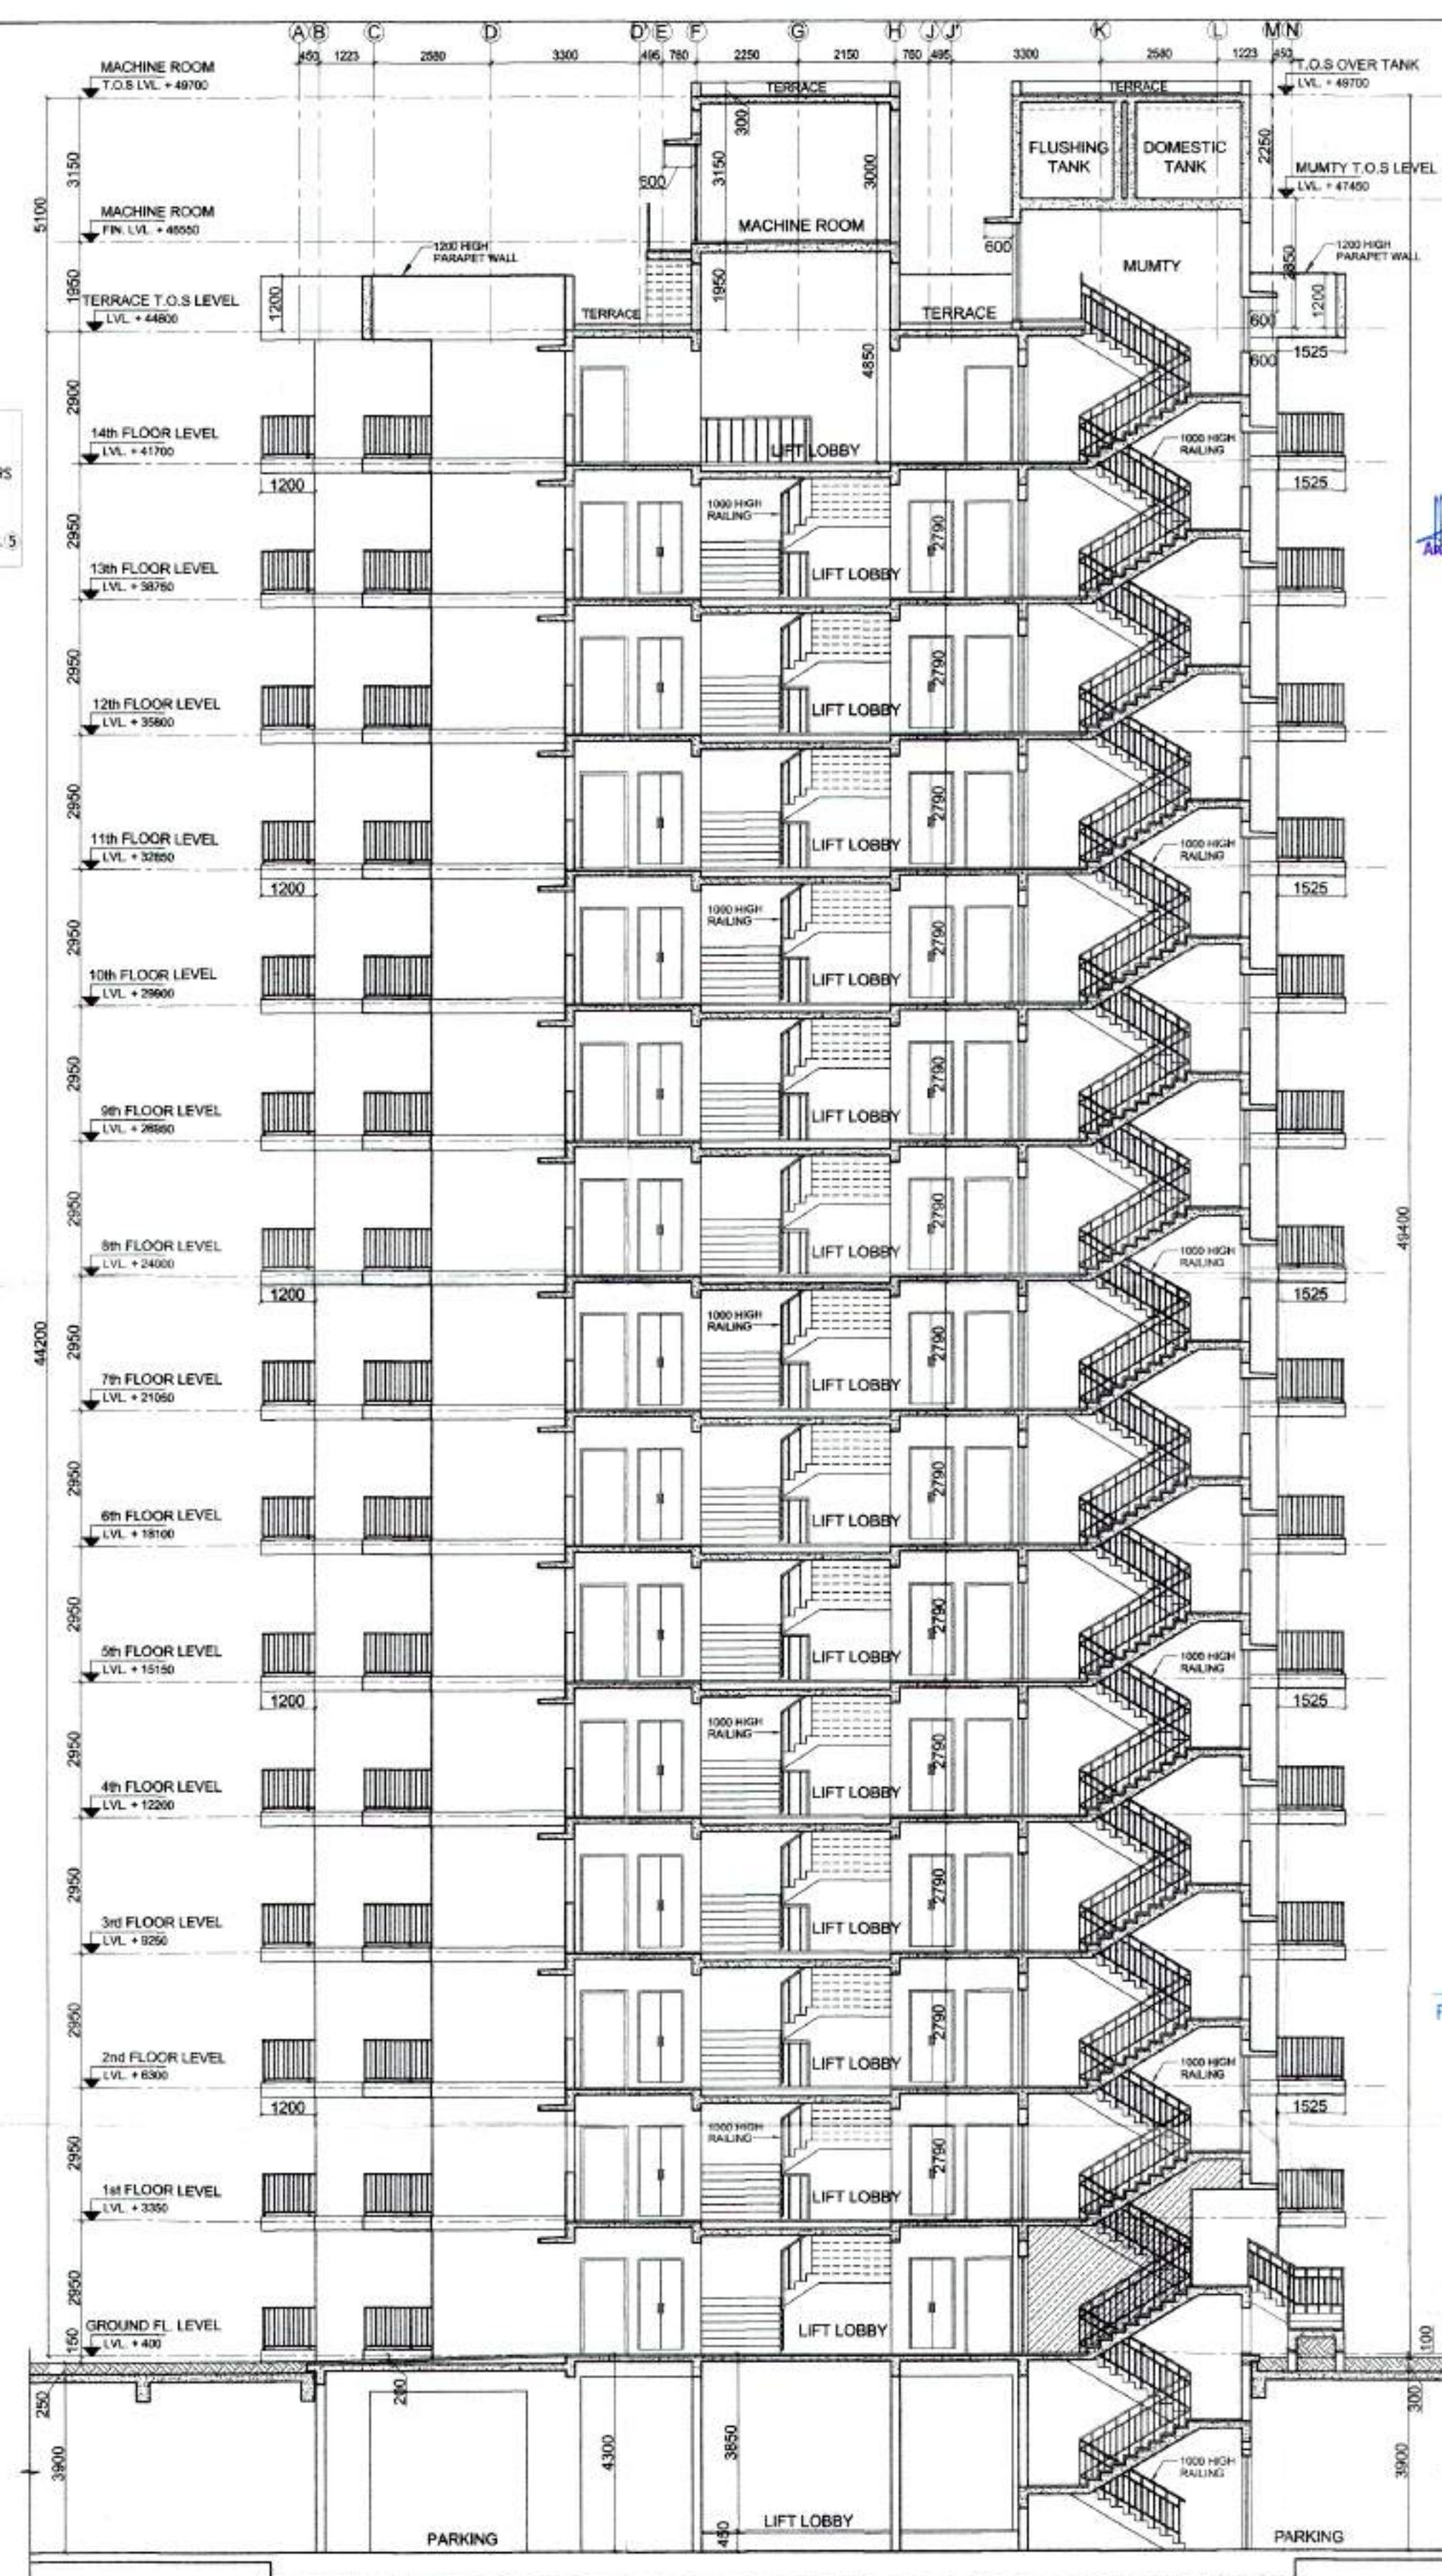

- LEGEND**
1. 50mm THK. FLOOR FINISH AS PER SPECIFICATION. ①
 2. 100mm THK. LEAN CONCRETE 1:4:8 ② / R/O SLAB AS/STR. FOR UPPER FLOORS
 3. 250 MICRON THK. POLYTHENE SHEET AS VAPOUR BARRIER ③
 4. 150 THK. CONSOLIDATED HARD CORE (40-60) AS PER SPECIF. ④
 5. COMPACTED EARTH FILLING IN LAYERS NOT EXCEEDING 150mm AS PER SPECIF. ⑤

[illegible]

GENERAL NOTES :

1. All dimensions are in mm unless mentioned otherwise.
2. No dimensions are to be scaled from this drawing.



10

KEY PLAN

BLOCK- 6
TOWER T-10

REVISED SUBMISSION DRAWINGS

PROJECT

REVISED BUILDING PLANS FOR GROUP HOUSING COLONY MEASURING 21.70925 Acres/LICENCE No 60 of 2014 dated 30/06/2014 for 16 43125 Acres & LICENCE No 120 of 2014 dated 22/08/2014 for 5.278 Acres) IN SECTOR-37, BAHADURGARH BEING DEVELOPED BY HLT RESIDENCY PVT. LTD. AND OTHERS IN COLLABORATION WITH HL PROMOTERS PVT. LTD.

DATE MARCH 2018	CHECKED BY DEEPAK	APPROVED BY S.M.SHARMA
SCALE 1:500	DEALT BY ANAN SOOD	
DRAWING TITLE BLOCK- 6 TOWER T-10 (GROUND / STILT +14 FLOORS)		

SECTIONS - AA AND BB	
OWNER'S SIGN.	ARCHITECT'S SIGN.
 P. M. PORMOTOR PVT. LTD. Auth. Signatory.	 S. M. SHARMA Council of Architecture

Registration No. CA/75/5029

ARCHITECTS :

C. P. KUKREJA ARCHITECTS

ASHIRWAD BUILDING,
D-1, GREEN PARK,
NEW DELHI - 110019
PHONE : 011 26663363 FAX : 011 26665770