


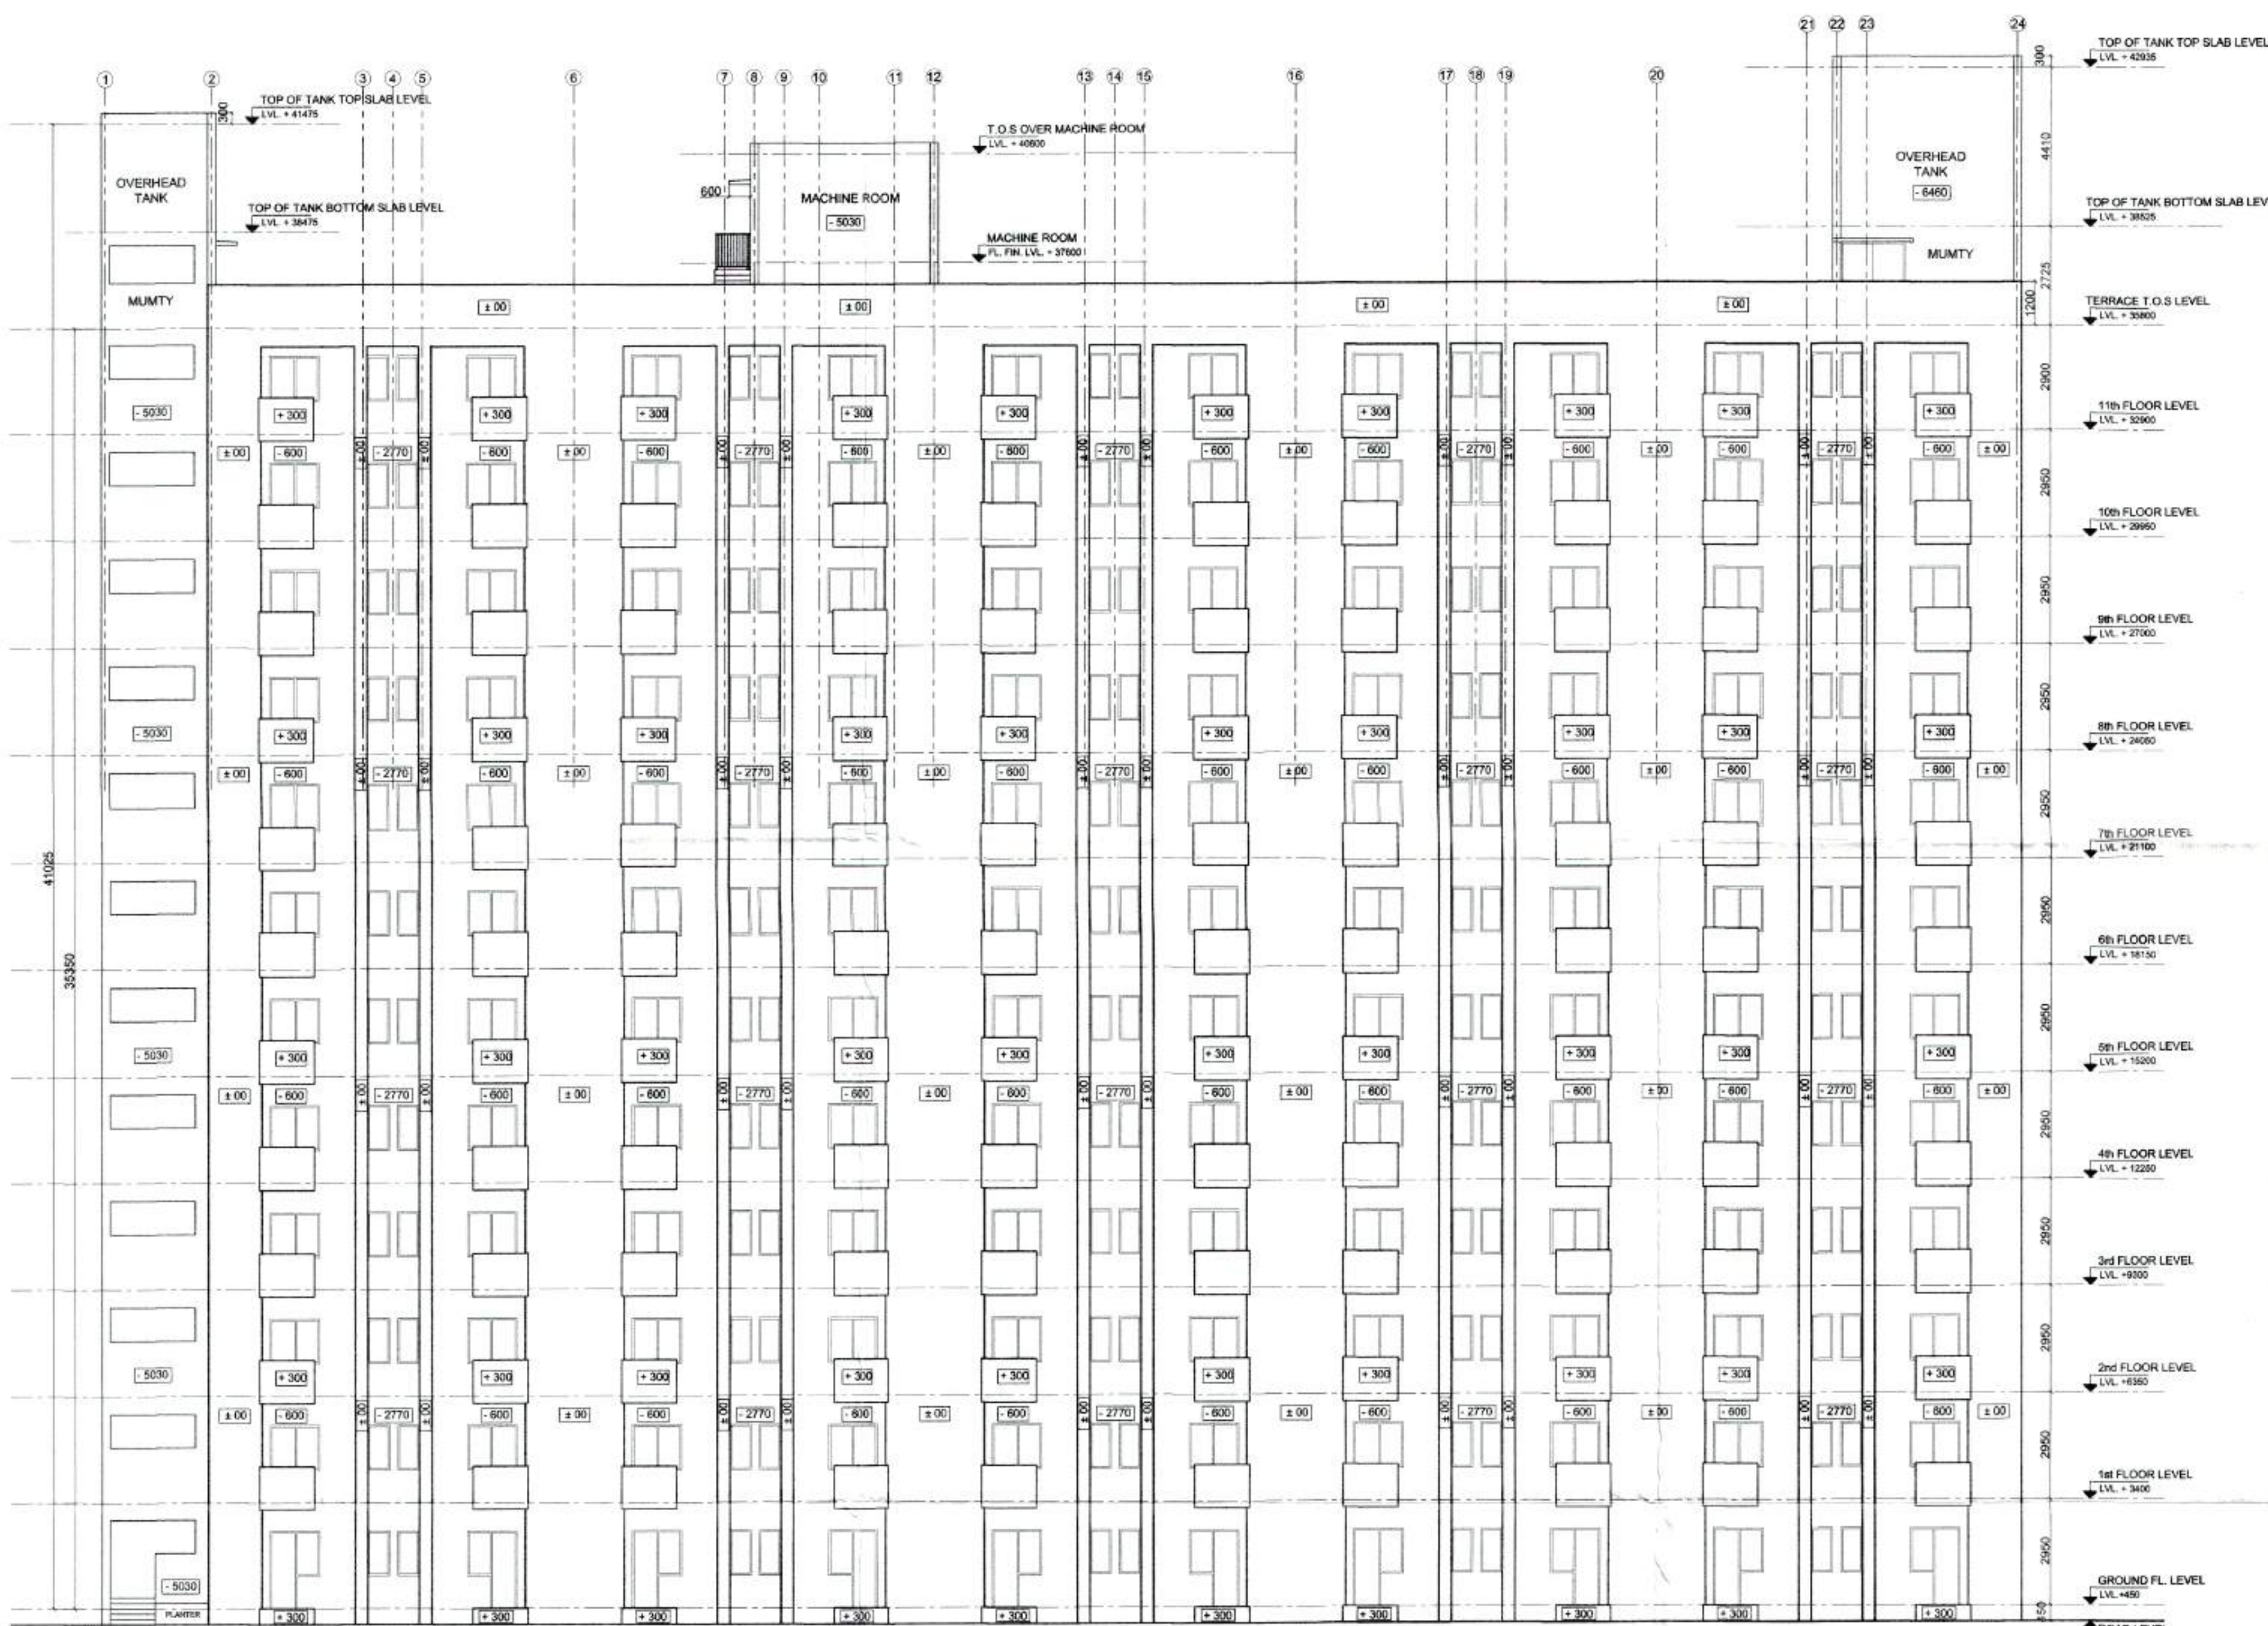

ELEVATION -E1 (EWS BLOCK)

This drawing is a "COPYRIGHT"
The contents of this drawing or part
thereof may not be used or
reproduced without the permission
of the Architect.