


This drawing is a "COPYRIGHT" contents of this drawing or part thereof may not be used or reproduced without the permission of the Architect

NO. OF PRINTS	DATE	ISSUED TO	REMARKS
REVISION	DATE	DESCRIPTION	BY

GENERAL NOTES
1. ALL DIMENSIONS ARE IN MM UNLESS MENTIONED OTHERWISE

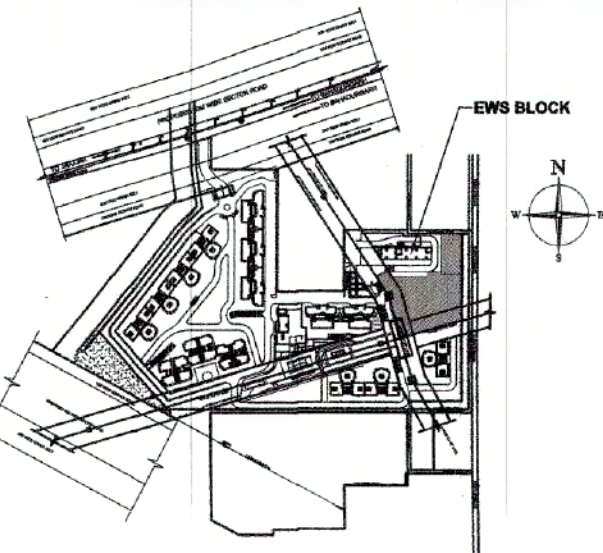

KEY PLAN

REVISED SUBMISSION DRAWINGS

PROJECT:
REVISED BUILDING PLANS FOR GROUP HOUSING COLONY MEASURING 21.70925 Acres (LICENCE No.60 of 2014 dated 30/06/2014 for 16.43125 Acres & LICENSE NO. 120 of 2014 dated 22/08/2014 for 5.278 Acres) IN SECTOR-37, BAHADURGARH BEING DEVELOPED BY HLT RESIDENCY PVT. LTD. AND OTHERS IN COLLABORATION WITH HL PROMOTERS PVT. LTD.

DATE MARCH-2018	CHECKED BY DEEPAK	APPROVED BY
SCALE 1: 100	DEALT BY S.LAL	S.M.SHARMA

DRAWING TITLE

BLOCK-7 / EWS BLOCKS (G+11)

SECTIONS A-A, SECTION B-B

OWNER'S SIGN: ARCHITECT'S SIGN:

FOR HLT PROMOTOR PVT. LTD.

Auth. Signatory.

S.M. SHARMA
Council of Architecture
Registration No. CA/795029

ARCHITECTS:-

C. P. KUKREJA ARCHITECTS
ASHIRWAD BUILDING,
D-1, GREEN PARK,
NEW DELHI - 110016
PHONE - 011 26863953 FAX - 011 26865770
EMAIL - cpk@cpkukreja.com

STRUCTURAL CONSULTANTS

TPC TECHNICAL PROJECTS CONSULTANTS (P) LTD.
H.O. B-74, SECTOR 57, NOIDA
UTTAR PRADESH-201301 (INDIA)
BOARD NO-91-120-4306800

DESIGN & ENGINEERING COST & QUALITY MANAGEMENT RETROFITTING

MSP Services Consultants

PARADISE CONSULTANTS

Plot No. 103, Basement,
Near Living Style Mall, Jasola Vihar
Landline +91-11-29943601, 26943216
New Delhi - 110025
E-mail: paradiseconsultants@gmail.com
website: www.paradiseconsultants.com


DRAWING NO.

140077TH.BH/SUB/BLOCK-7/EWS/A-SC01

CAD NO.


DRG. NO.

26/35

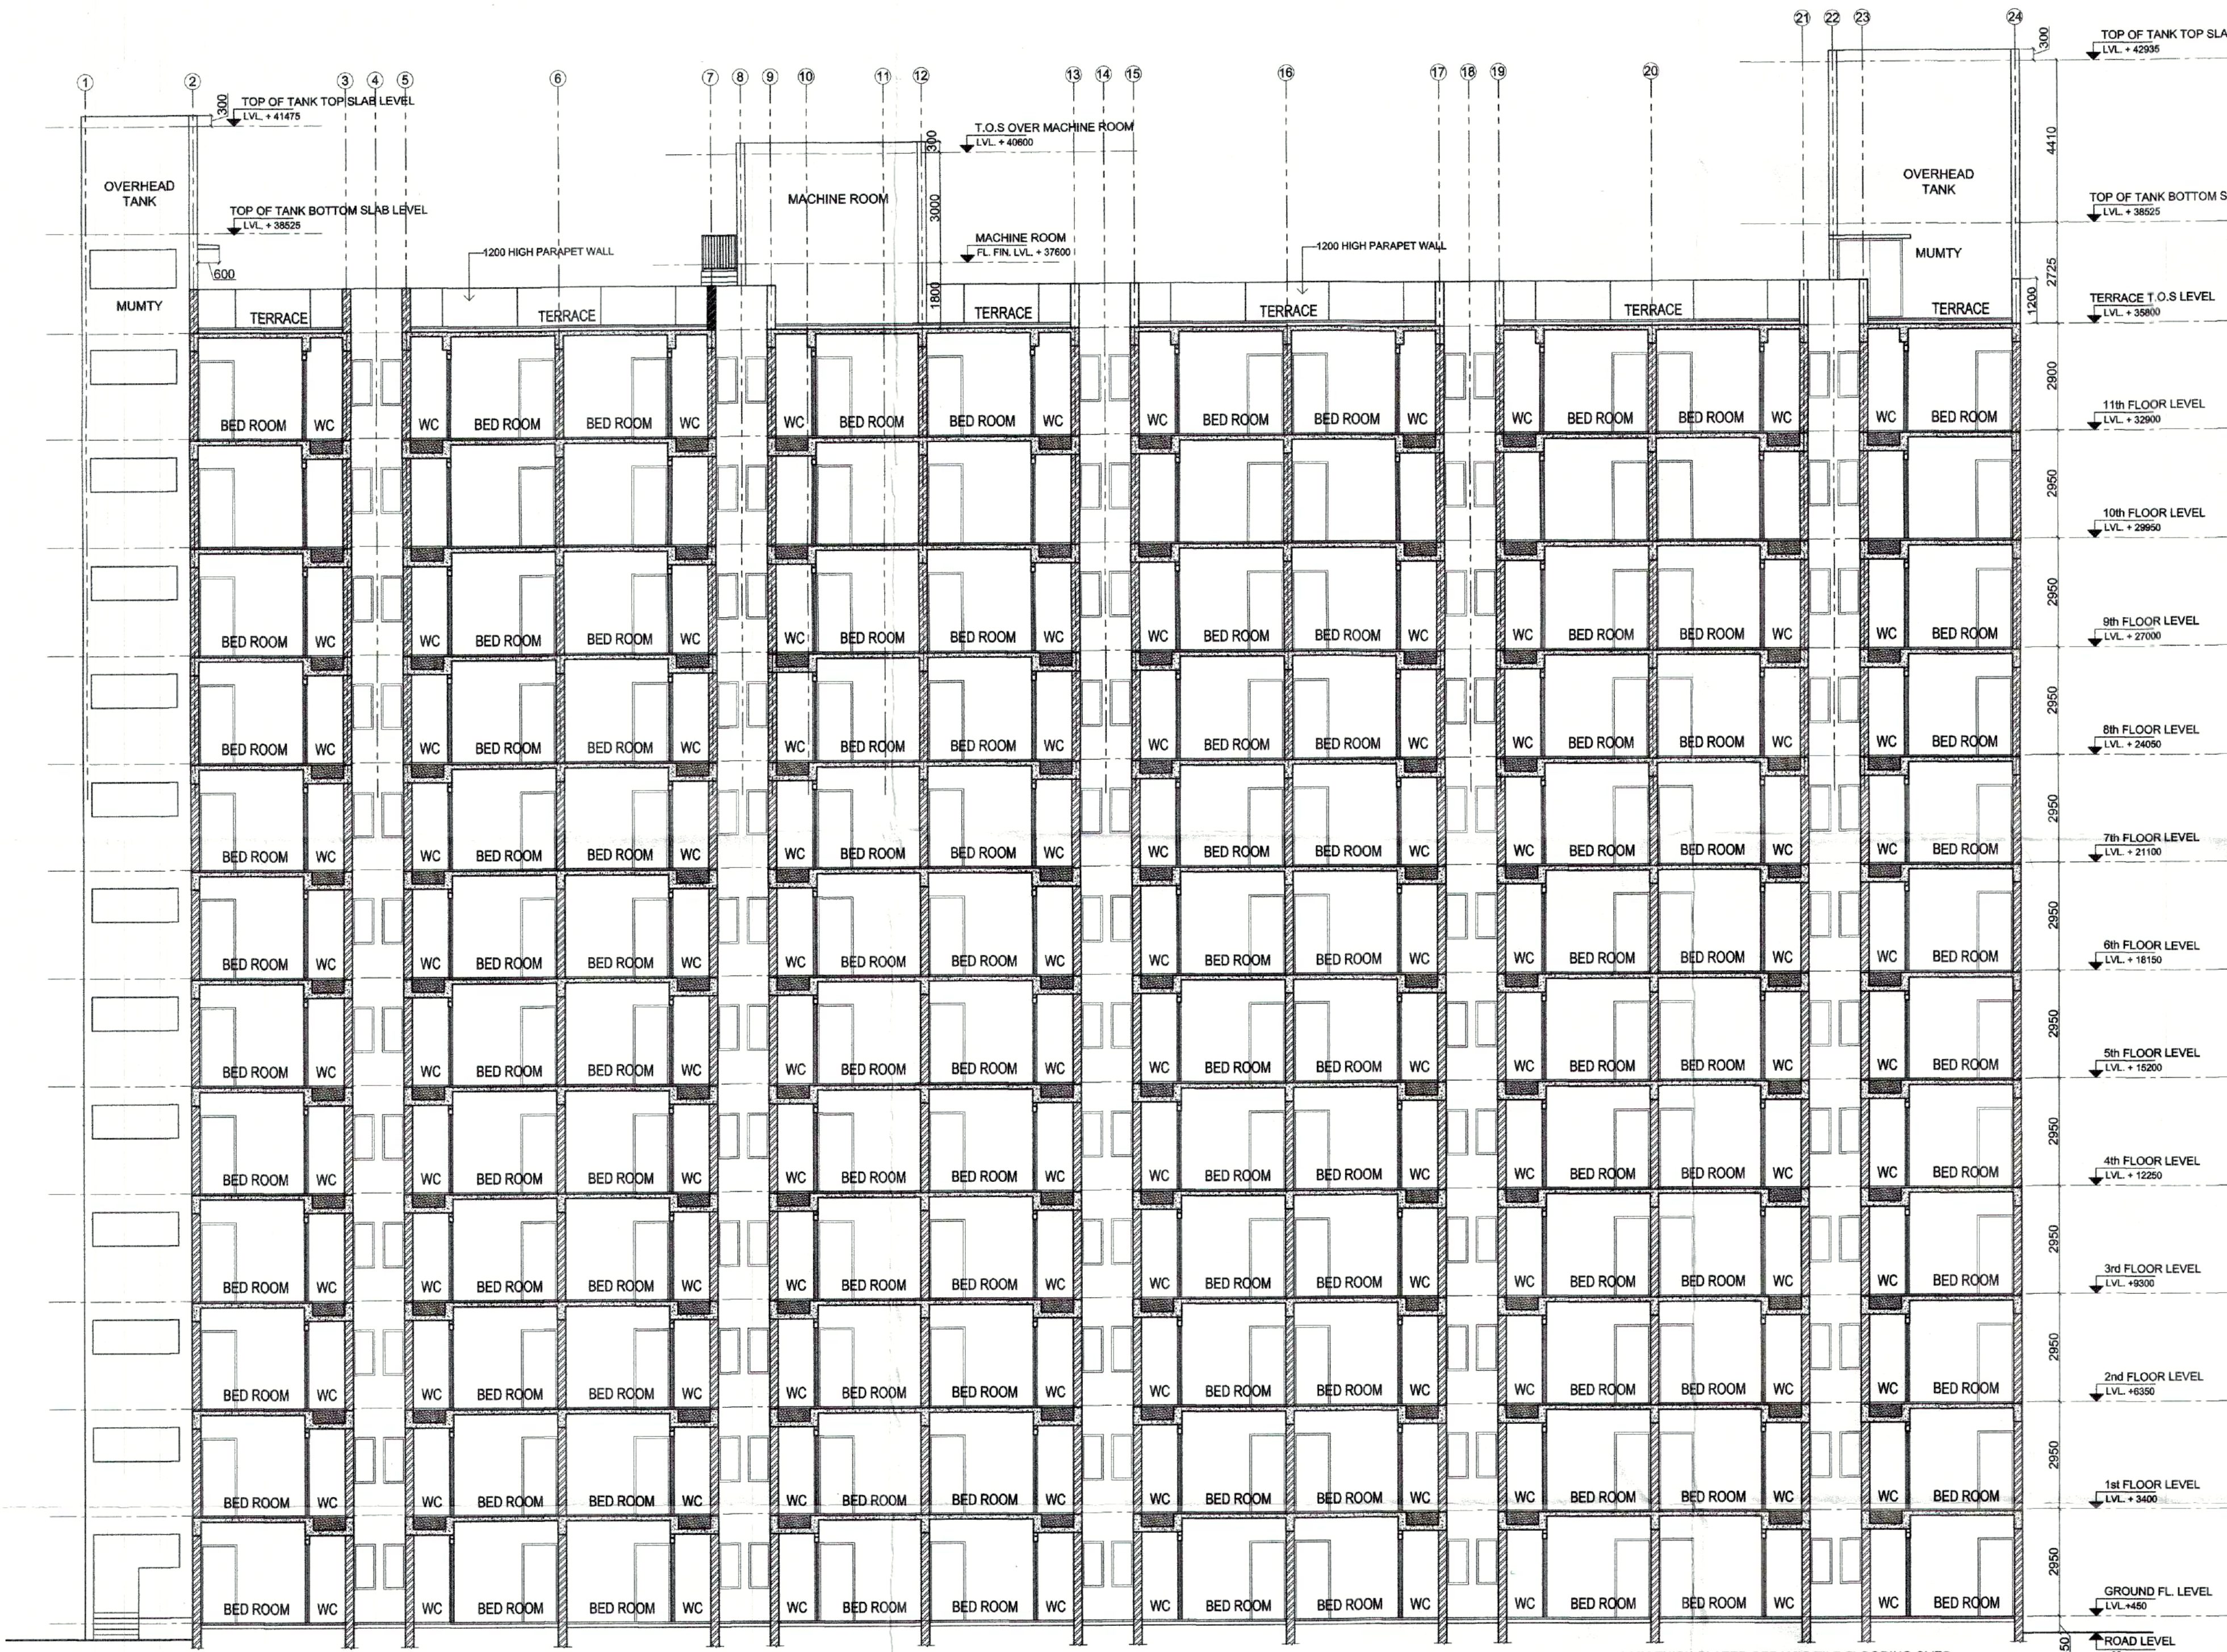


SECTION A-A (EWS BLOCK)

6 MM THICK GLAZED CERAMIC TILE FLOORING OVER
30 MM THICK POLYURETHANE SPRAYED IN SITU
(OF DENSITY 50-55 kg/m³) ON BRICK BAT COBA
TERRACING & WATER PROOFING OF AVERAGE
THICKNESS 120 mm, LAID TO SLOPE

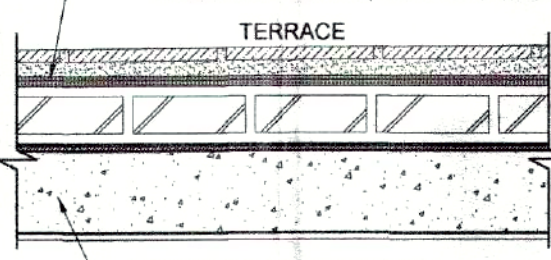


TYPICAL TERRACING DETAIL

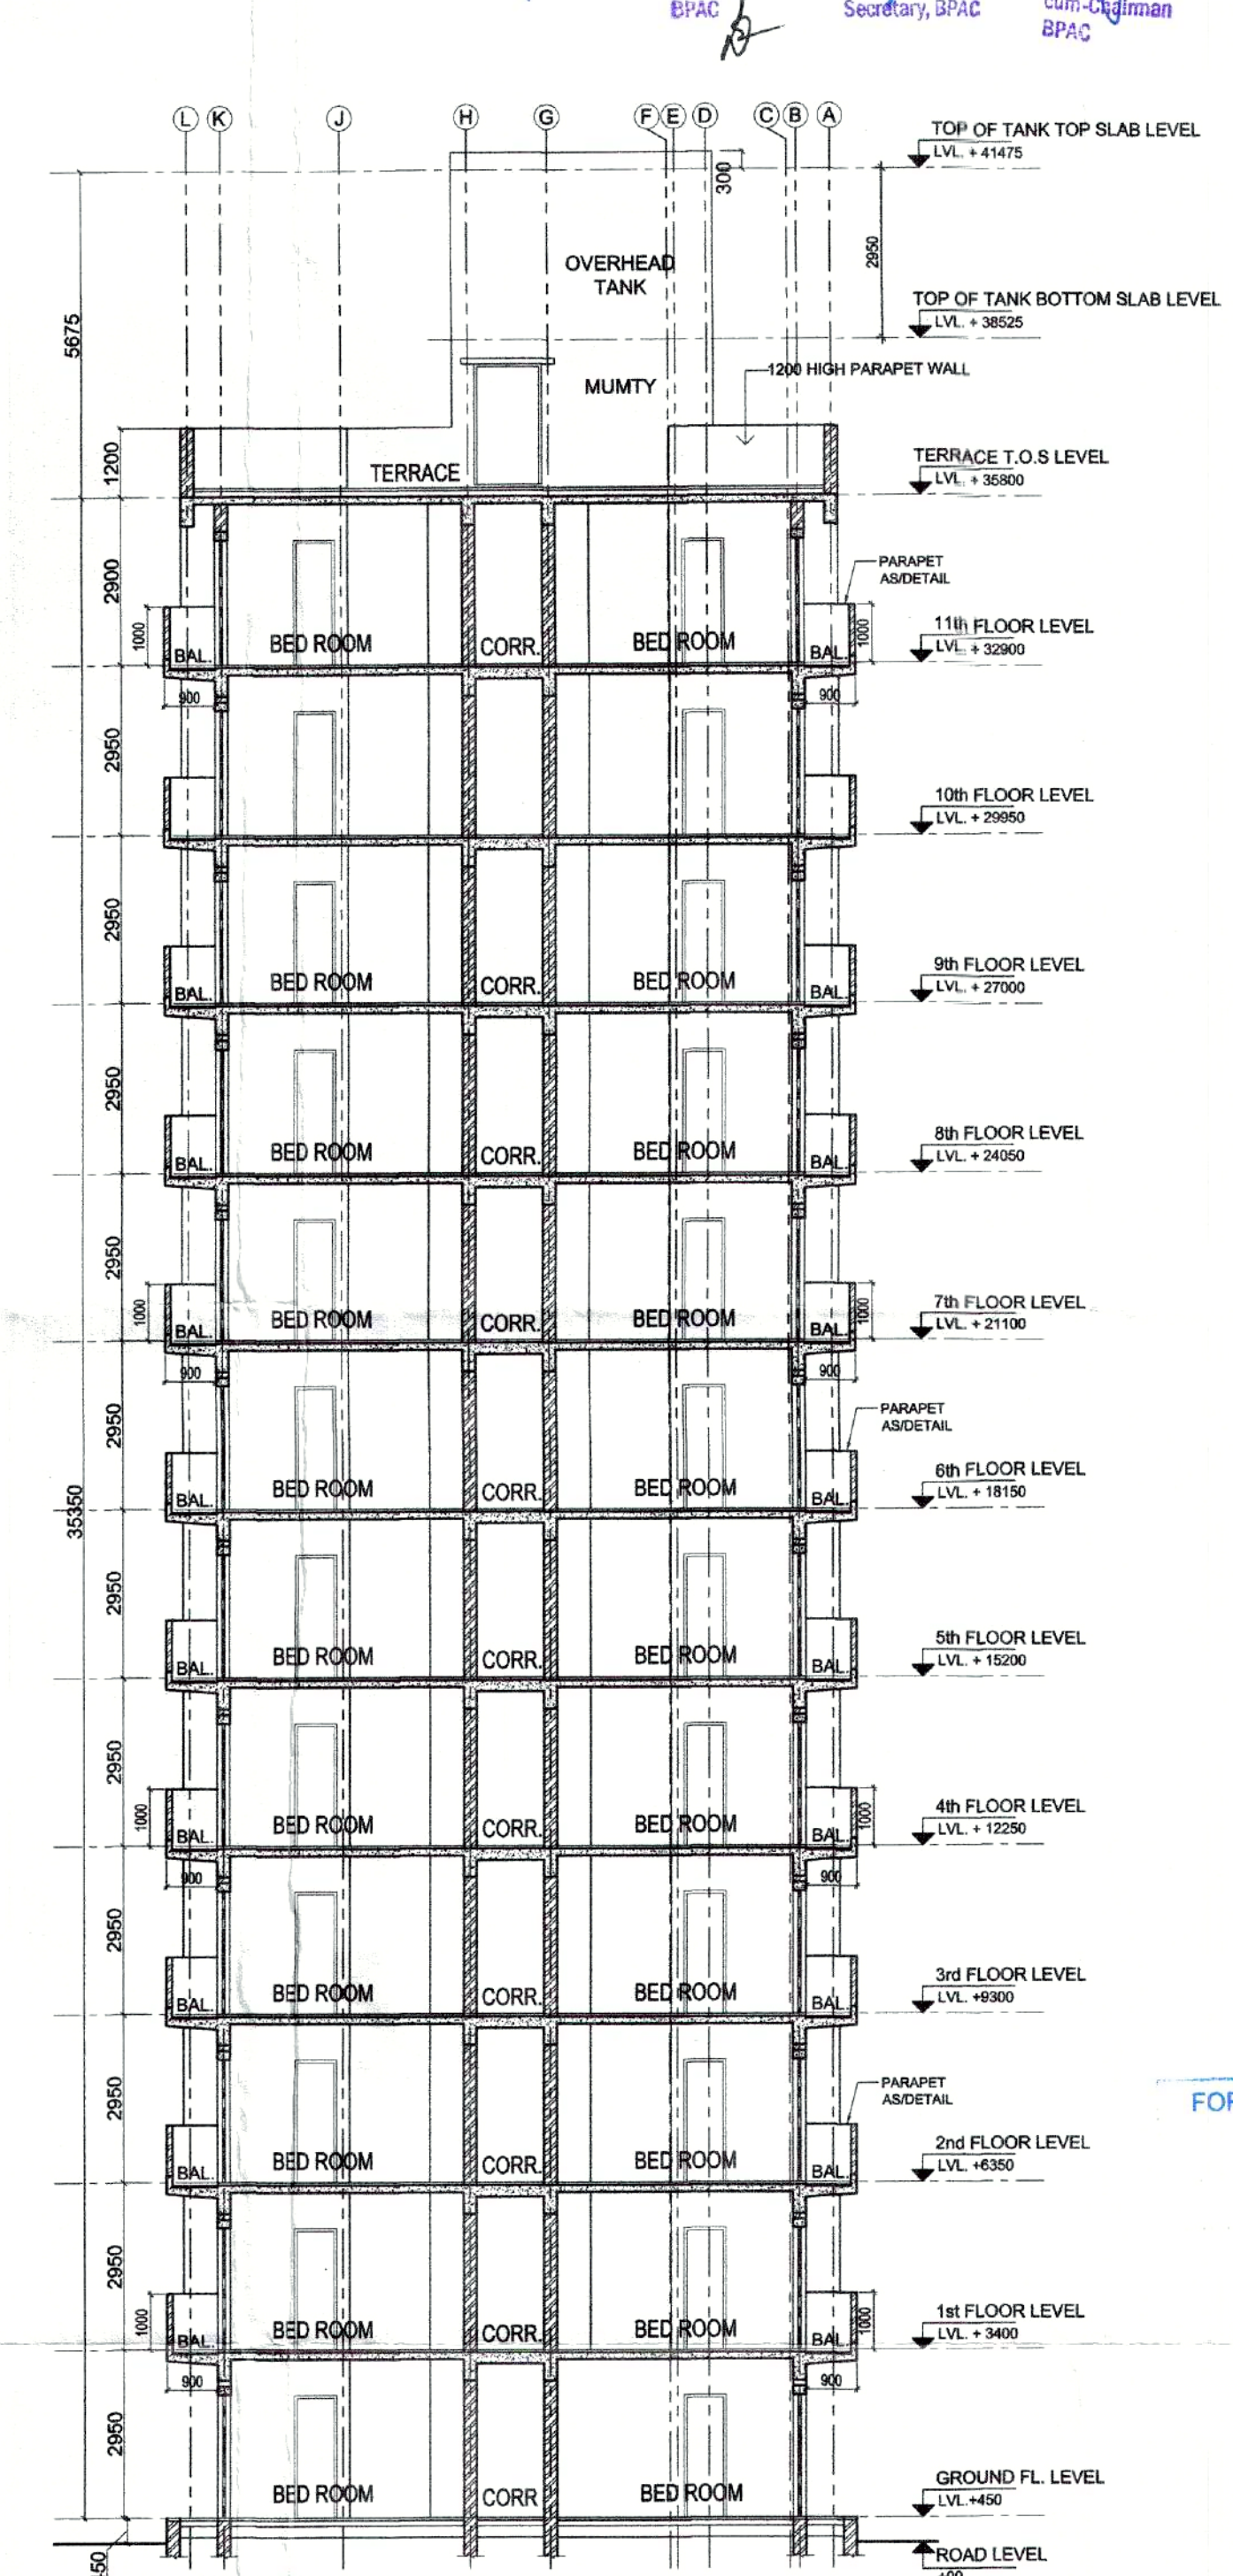

SECTION B-B (EWS BLOCK)

LEGEND

- 50mm THK. FLOOR FINISH AS PER SPECIFICATION. ①
- 100mm THK. LEAN CONCRETE 1:4:8 (2) /RCC SLAB AS/STR. FOR UPPER FLOORS
- 250 MICRON THK. POLYTHENE SHEET AS VAPOR BARRIER (3)
- 150 THK. CONSOLIDATED HARD CORE (40-60) AS PER SPECIF. (4)
- COMPACTED EARTH FILLING IN LAYERS NOT EXCEEDING 150mm AS PER SPECIF. (5)

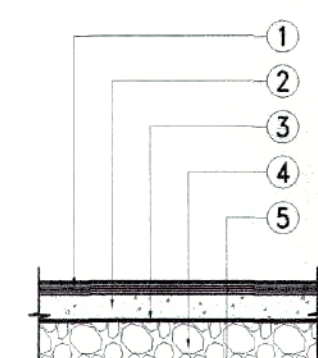

TYPICAL FLOORING DETAIL