
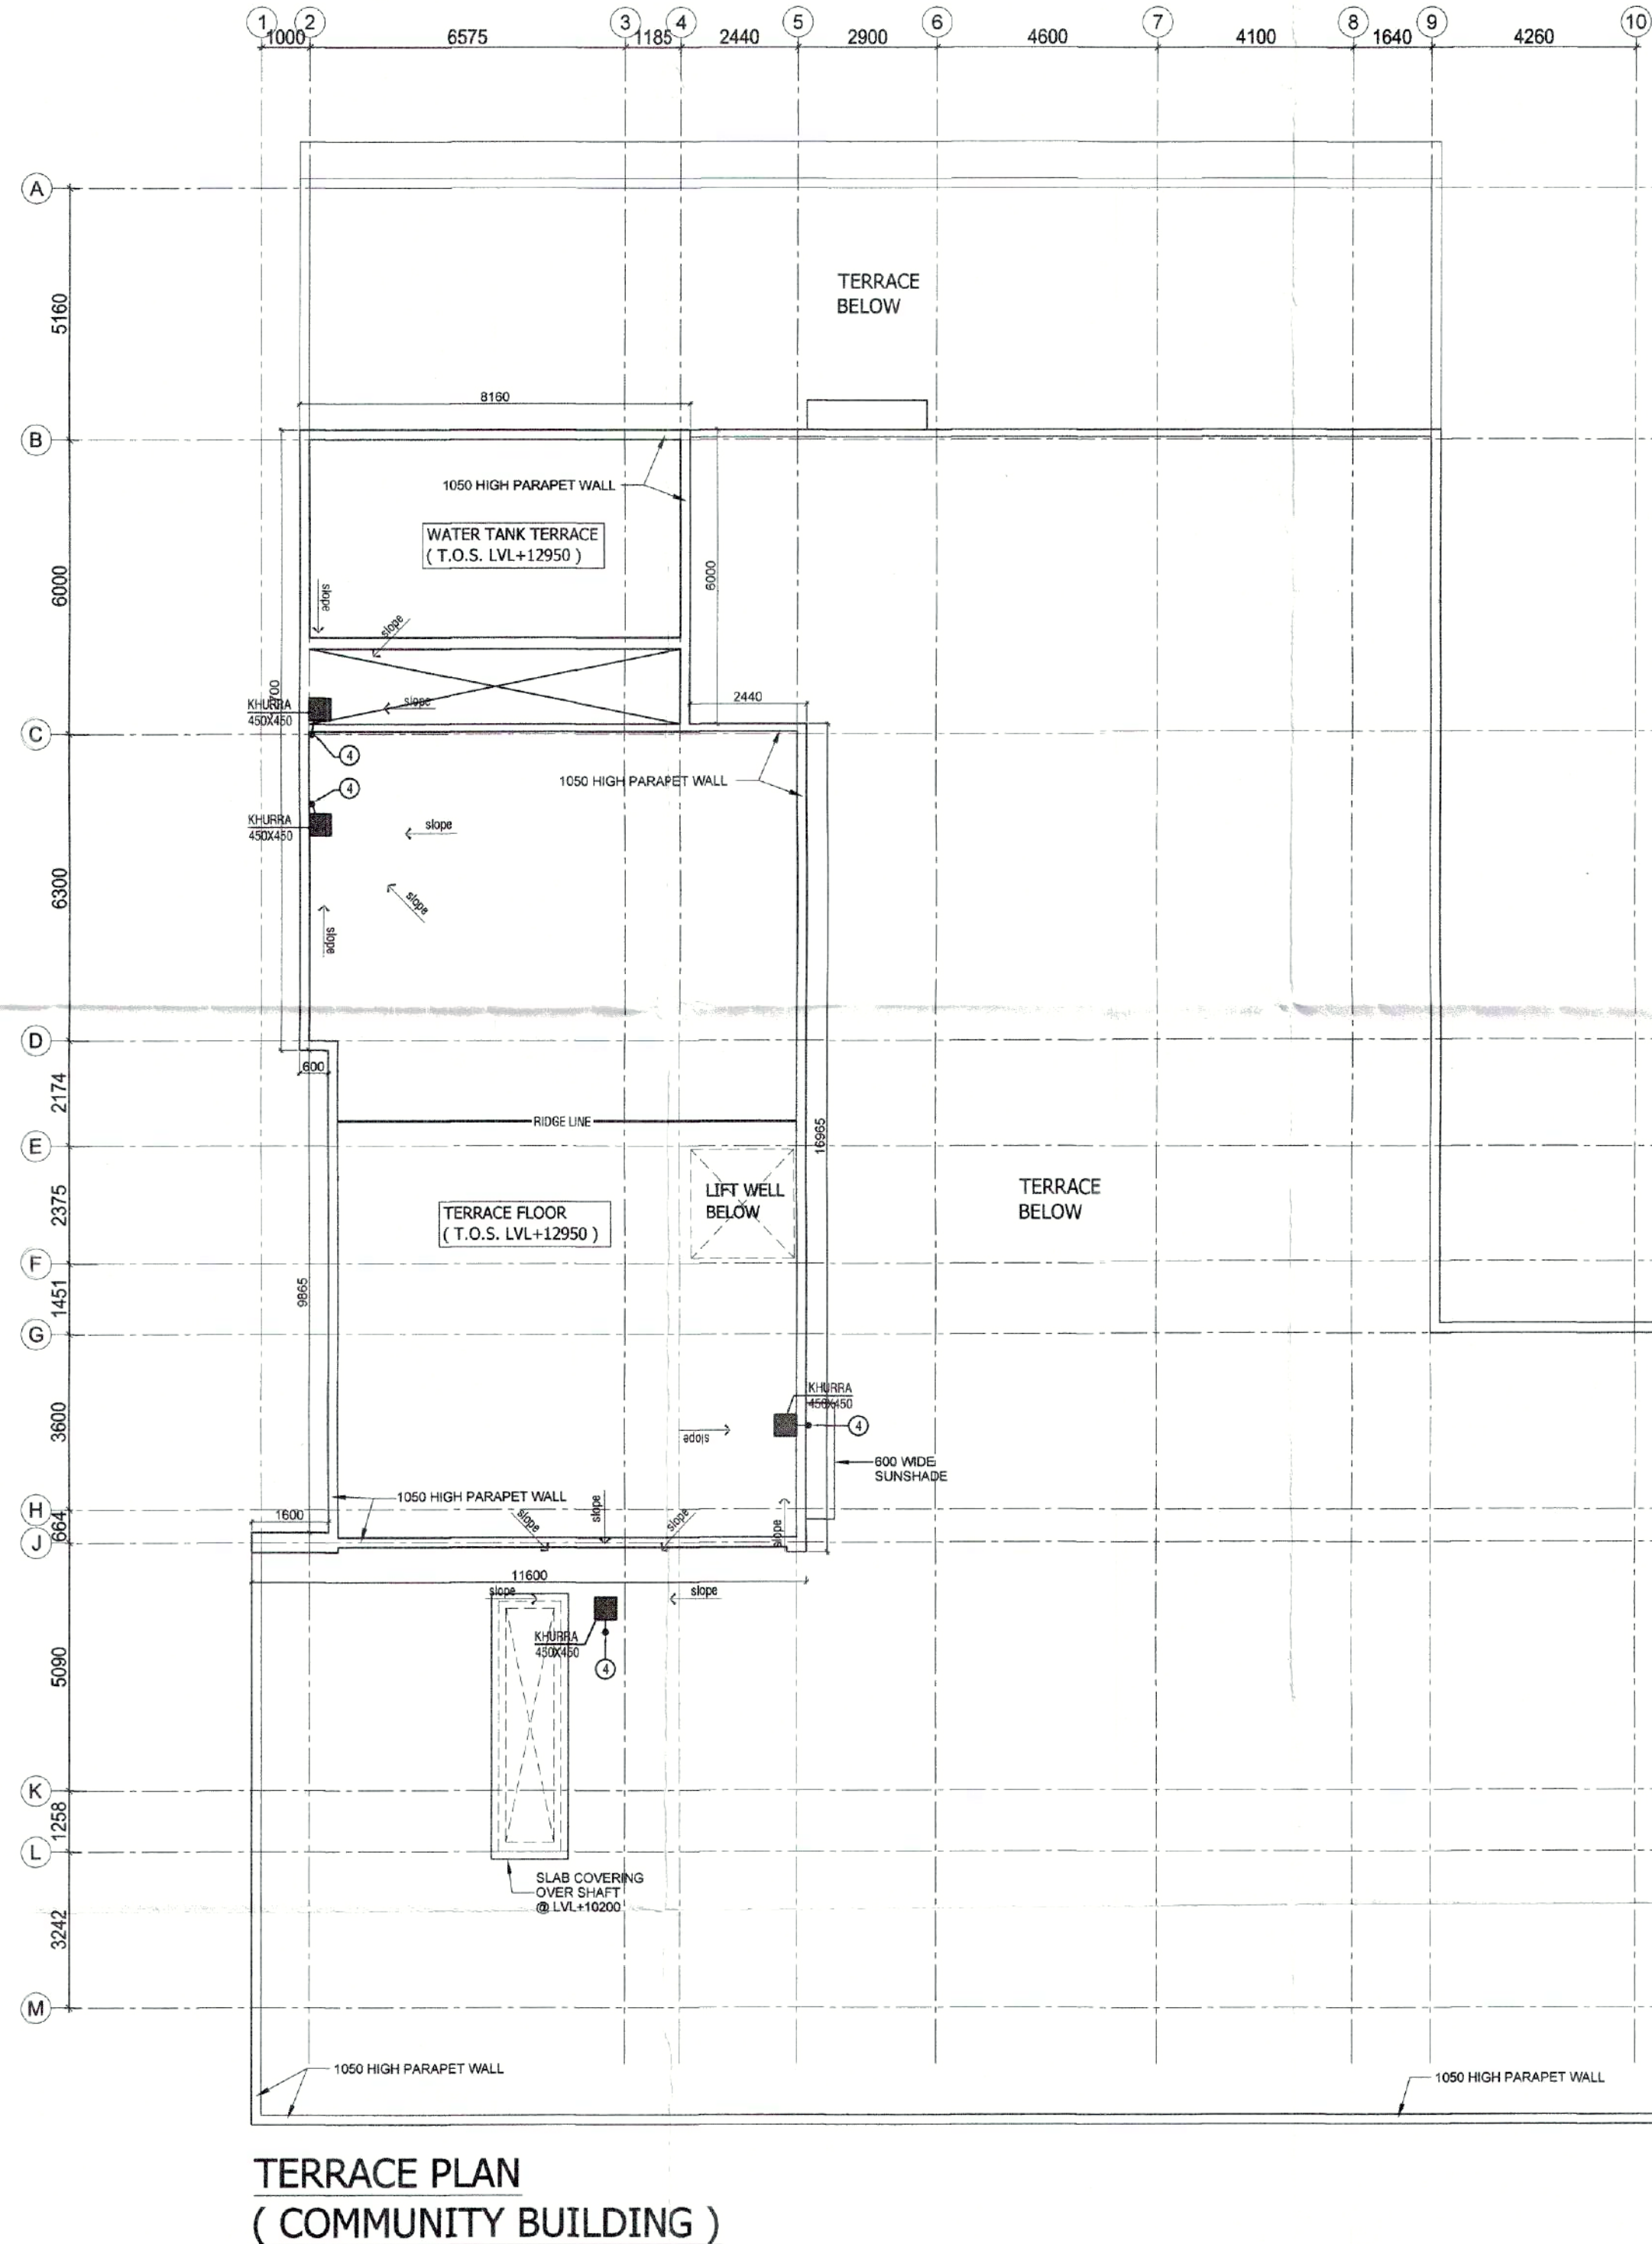


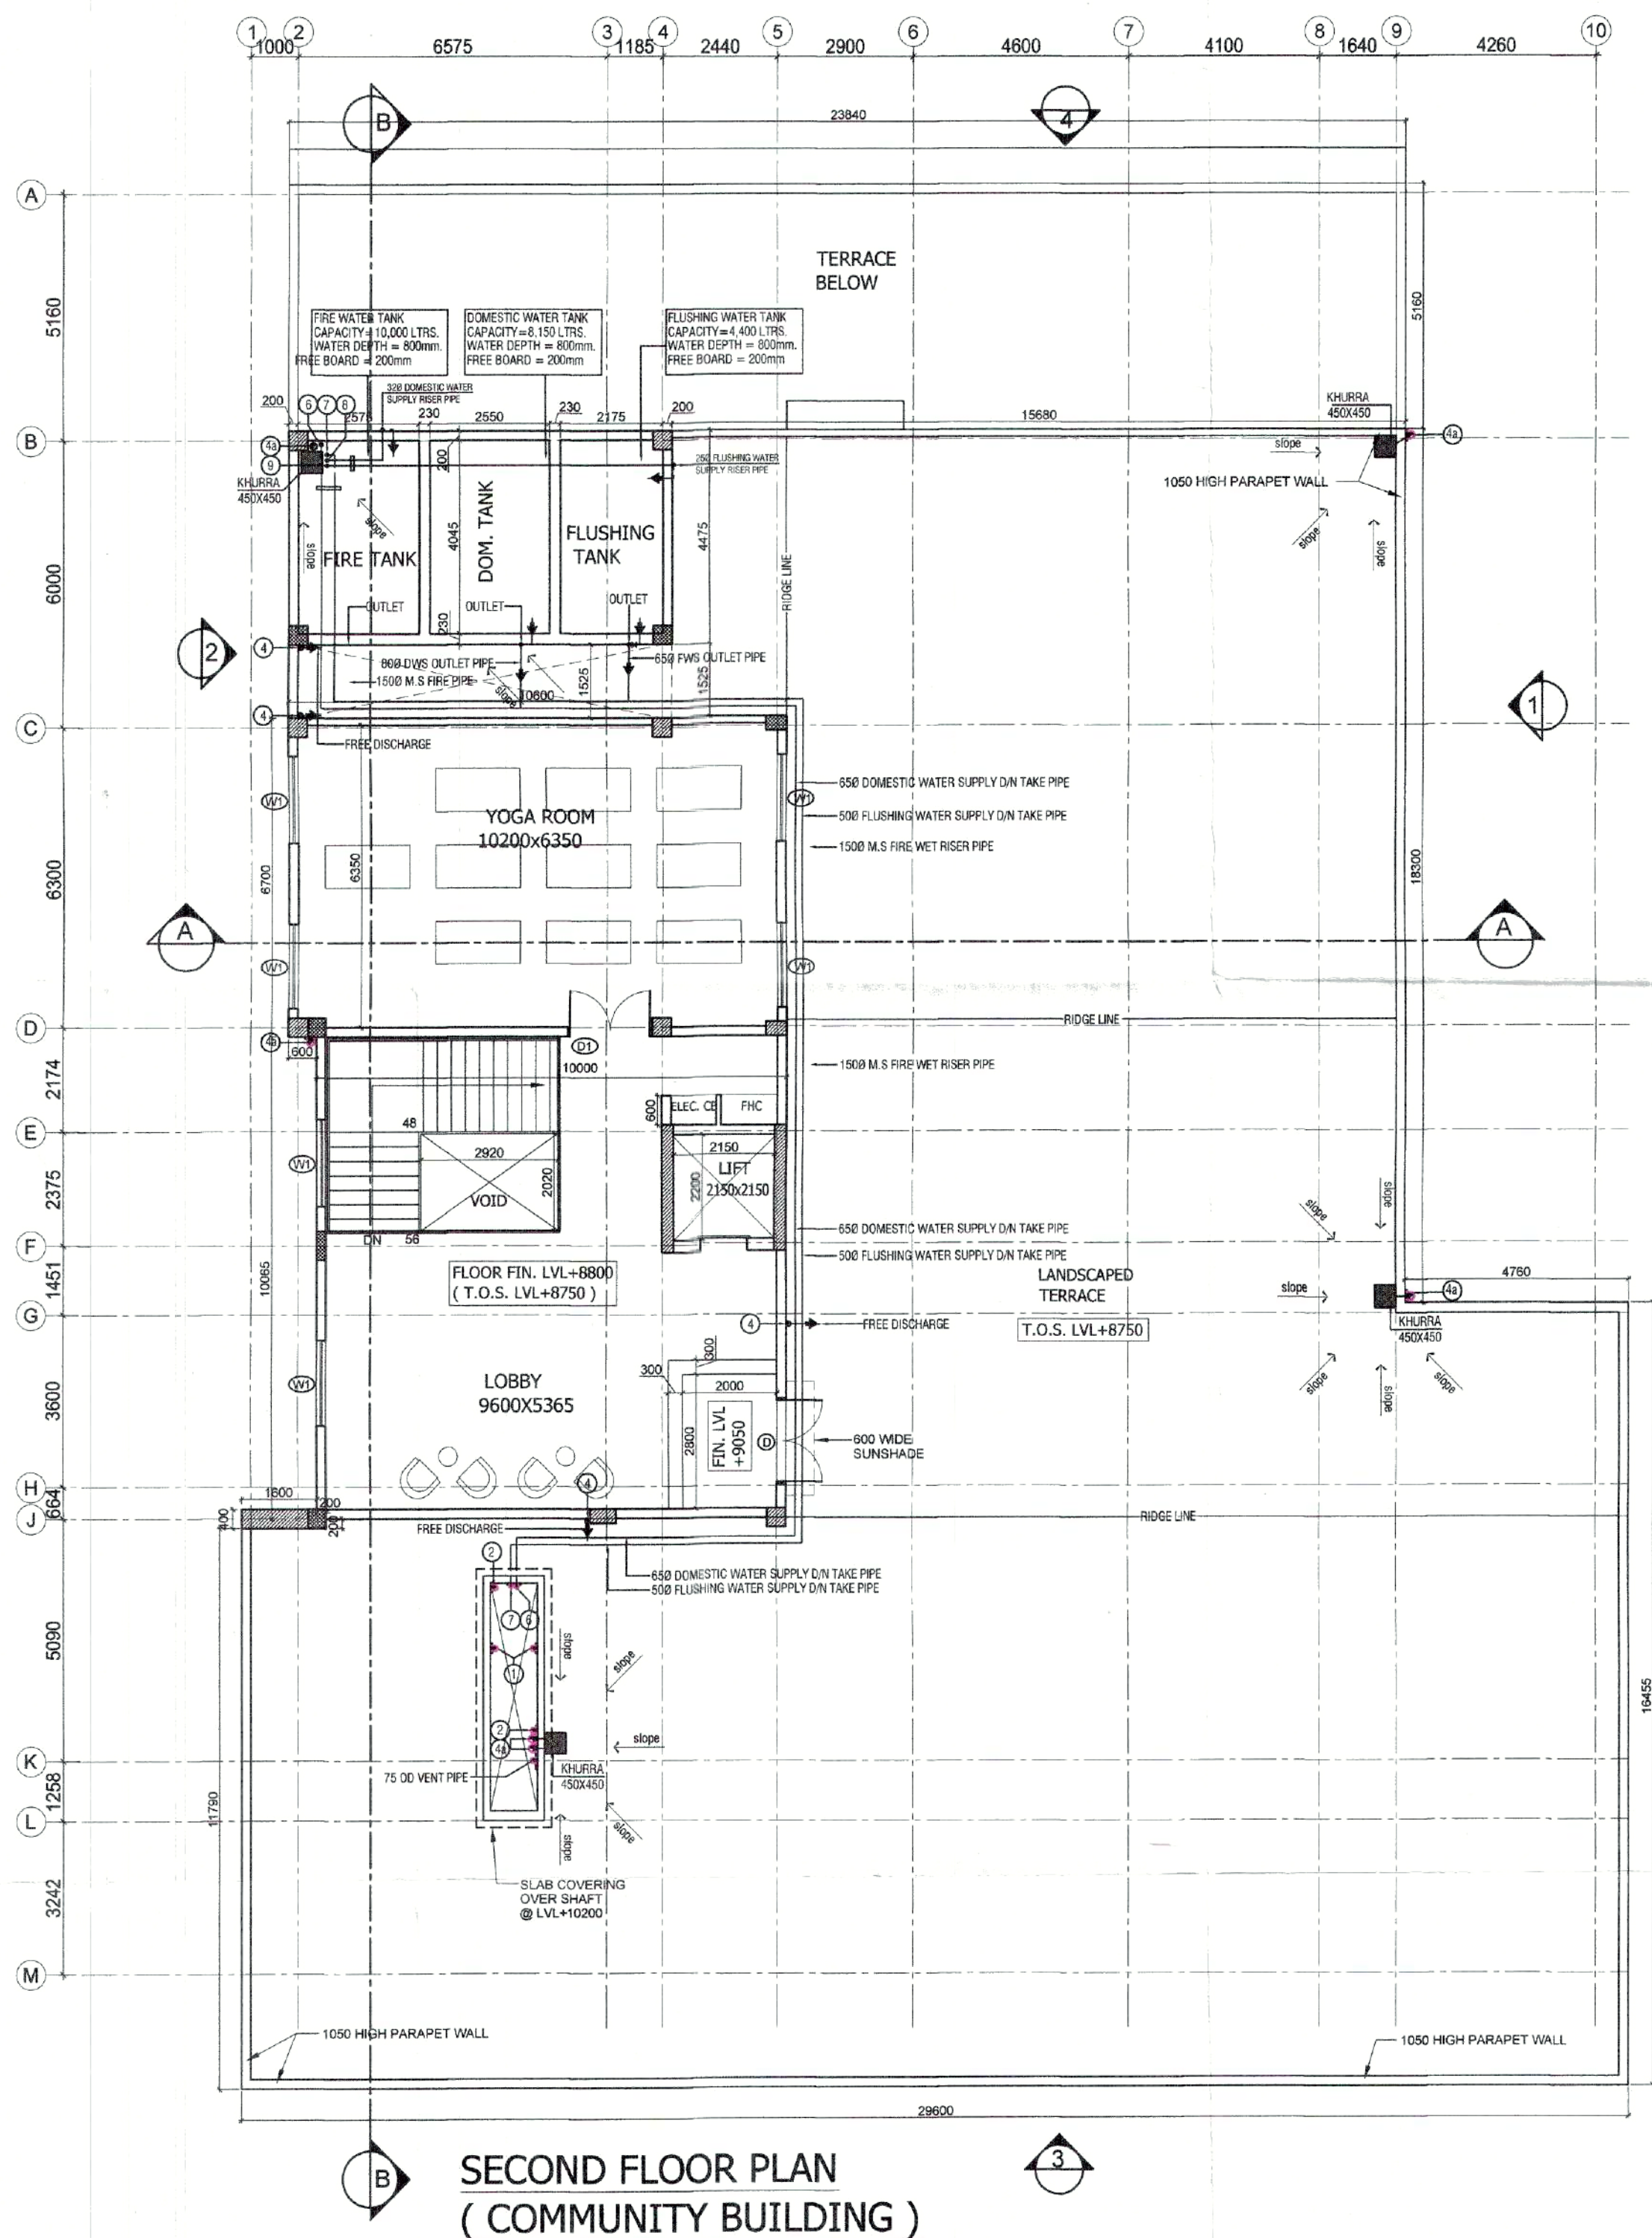

S.NO	TYPE	WIDTH	HEIGHT	CILL	LINTEL	LOCATION
1.	D	1800	3000	00	3000	TABLE TENNIS & LIFT LOBBY 2nd FLOOR
2.	D1	1800	2100	00	2100	ROOMS ENTRY
3.	D1A	1500	3000	00	3000	FITNESS CENTER
4.	D2	1000	2100	00	2100	OFFICE PANTRY CRECHE & STORAGE PANTRY
5.	D2A	1000	3000	00	3000	TOILETS ENTRY
6.	D3	1000	2100	00	2100	WC PRE LAMINATED WC CUBICLE DOOR
7.	D4	800	2100	00	2100	WC / SHOWER
8.	D5	750	2100	00	2100	STEAM, SAUNA & TOILET
9.	D6	800	2100	00	2100	HANDICAP WC
10.	D7	1000	2100	00	2100	MAIN ENTRY
11.	DW1	3600	3000	00	3000	MULTIPURPOSE ROOM
12.	SLD1	5000	3000	00	3000	ADMINISTRATION
13.	SLD2	3600	3000	00	3000	JOICE BAR
14.	RS1	2100	3000	00	3000	SHOPS
15.	V1	1800	1850	1050	3000	ROOMS
16.	V2	3800	1850	1050	3000	CRECHE, TABLE TENNIS
17.	V1/EF	1200	750	2250	3000	TOILET (G)
18.	V2/EF	900	750	2250	3000	TOILETS
19.	V3/EF	750	750	2250	3000	CRECHE TOILET
20.	GL1	20360	2850	150	3000	FITNESS CENTER
21.	GL2	10355	2850	150	3000	READING ROOM
22.	GL3	5600	2850	150	3000	READING ROOM

1.	WASH BASIN TO FLOOR TRAP (FT) 40 Ø UPVC PIPE
2.	KITCHEN SINK TO FLOOR TRAP (FT) 40 Ø UPVC PIPE
3.	FLOOR DRAIN TO FLOOR TRAP (FT) 40 Ø UPVC PIPE
4.	100 Ø UPVC PIPE USED FOR SOIL & WASTE
5.	100 Ø UPVC PIPE USED FOR TERRACE RAIN WATER

PIPE NO.	DESCRIPTION
①	110 Ø UPVC SOIL, WASTE & VENT PIPE
②	110 Ø UPVC WASTE & VENT PIPE
③	110 Ø UPVC TERRACE RAIN WATER PIPE
④	100 Ø UPVC TERRACE RAIN WATER PIPE
⑤	90 Ø UPVC TERRACE RAIN WATER PIPE
⑥	DOMESTIC WATER SUPPLY ON TAKE PIPE *
⑦	FLUSHING WATER SUPPLY ON TAKE PIPE *
⑧	50 Ø DOMESTIC WATER SUPPLY RISER *
⑨	40 Ø FLUSHING WATER SUPPLY RISER *
⑩	FT FLOOR TRAP (110x110) MM
⑪	FD FLOOR DRAIN (110x63) MM
⑫	UT URINAL TRAP (110x110) MM
⑬	FCD FLOOR CLEAN OUT (110x110) MM
⑭	BD BALCONY DRAIN (110x63) MM
⑮	Ø3 Ø OUTLINE OF PIPE

This drawing is a "COPYRIGHT" contents of this drawing or part thereof may not be used or reproduced without the permission of the Architect.

NO. OF PRINTS: 10
DATE: 13/11/18
ISSUED TO: 13/11/18
REMARKS:

REVISION: 1
DATE: 13/11/18
DESCRIPTION: 13/11/18
BY: 13/11/18

GENERAL NOTES:
1. ALL DIMENSIONS ARE IN MM UNLESS MENTIONED OTHERWISE.
2. PROPOSED COMMUNITY BUILDING FULLY AIR CONDITIONED & MECHANICALLY VENTILATION.

KEY PLAN

REVISED SUBMISSION DRAWINGS
PROJECT: REVISED BUILDING PLANS FOR GROUP HOUSING COLONY MEASURING 21.70925 Acres/LICENCE No.60 of 2014 dated 30/08/2014 for 16.43125 Acres & LICENSE NO.120 of 2014 dated 22/08/2014 for 5.278 Acres) IN SECTOR-37, BAHADURGARH BEING DEVELOPED BY HLT RESIDENCY PVT. LTD. AND OTHERS IN COLLABORATION WITH HL PROMOTERS PVT. LTD.

DATE: MARCH 2018
CHECKED BY: DEEPAK
APPROVED BY: S.M. SHARMA
SCALE: 1:100
DEALT BY: S.LAL

DRAWING TITLE: COMMUNITY CENTER

SECOND FLOOR & TERRACE PLAN

OWNER'S SIGN: FOR HL PROMOTERS PVT. LTD.
ARCHITECT'S SIGN: S.M. SHARMA
Council of Architecture
Registration No. CA/79/5029

ARCHITECTS:-
C. P. KUKREJA ARCHITECTS
ASHIRWAD BUILDING,
D-1 GREEN PARK,
NEW DELHI - 110016
PHONE :- 011 26863953 FAX :- 011 26865770
EMAIL: cpka@cpkukreja.com

STRUCTURAL CONSULTANTS
TPC TECHNICAL PROJECTS CONSULTANTS(P)LTD.
H.O. B-74, SECTOR 57, NOIDA
UTTAR PRADESH-201301 (INDIA)
BOARD NO: 91-120-4306800

DESIGN & ENGINEERING: COST & QUALITY MANAGEMENT RETORTING
DURGAM CHOWK, NEW DELHI - NOIDA

MEP Services Consultants:
PARADISE CONSULTANTS
Plot No. 103, Basement,
Near Living Style Mall, Jasola Vihar,
Landline: +91-11-25043601, 25043216
New Delhi - 110025
E-mail: paradiseconsultants@gmail.com
website: www.paradiseconsultants.com

DRAWING NO. 140077TH.BH.SUB/COM. CENIA-TR01
CAD NO. 30/35