
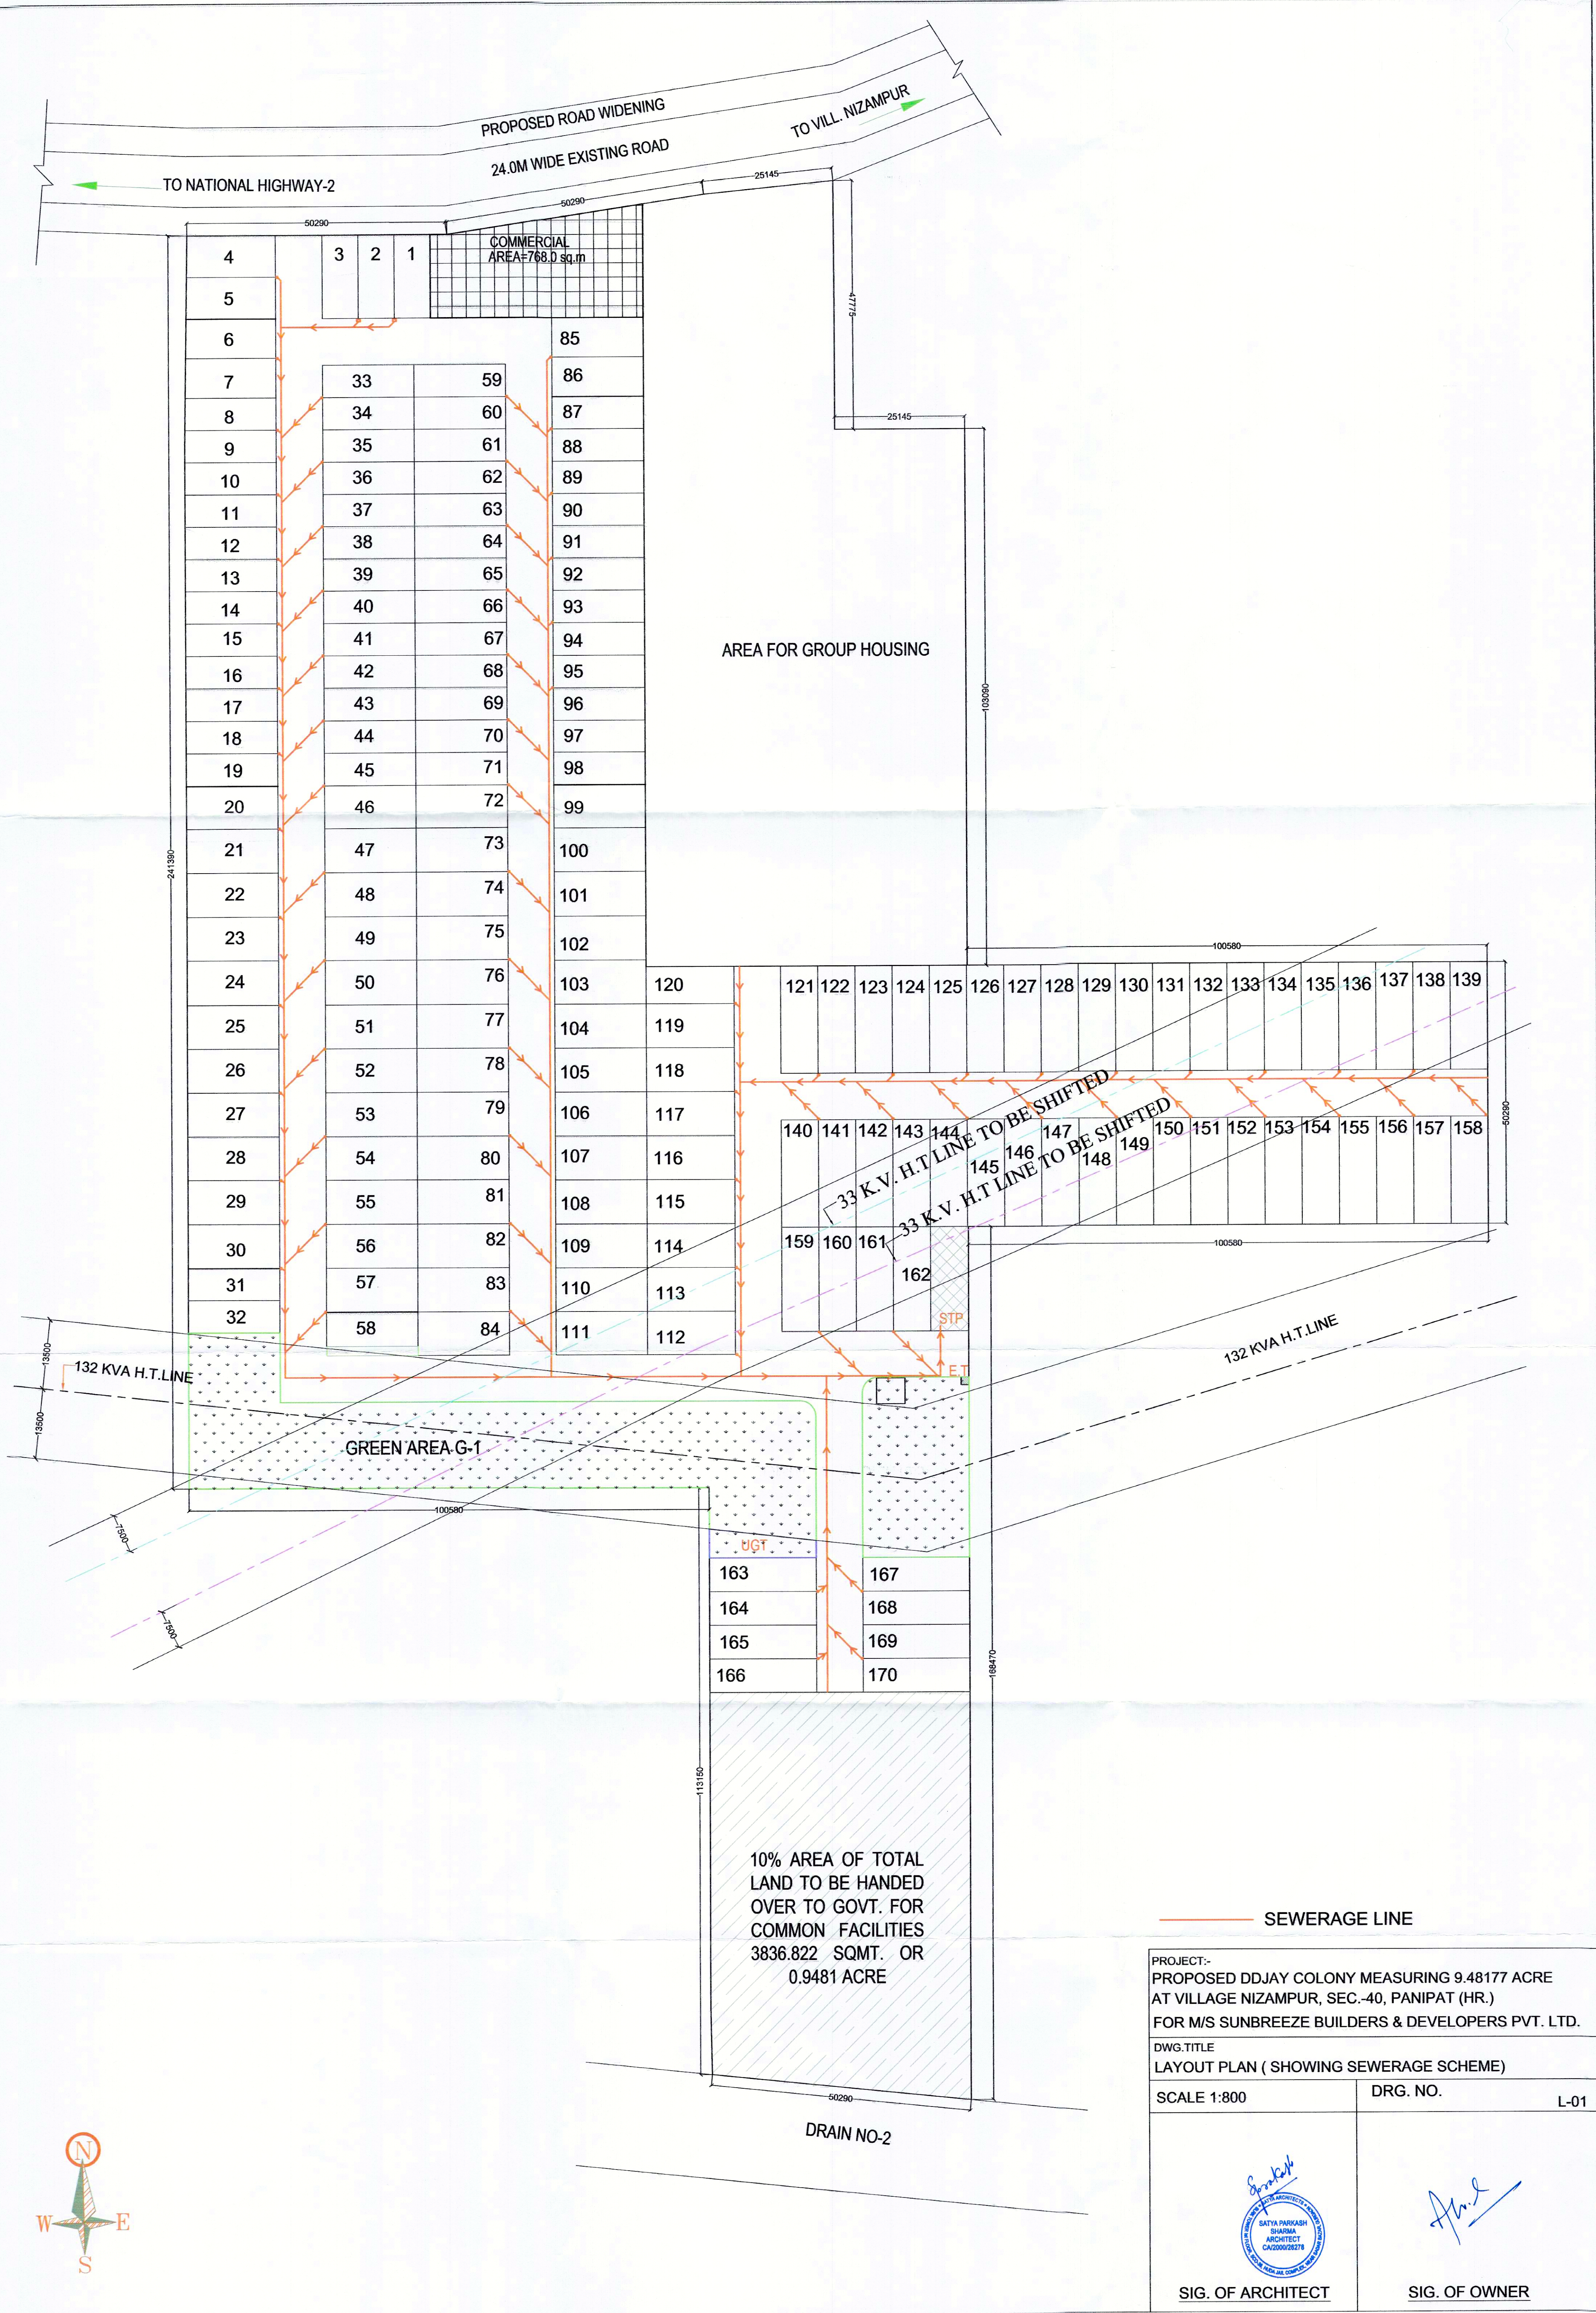


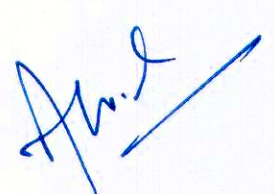

10% AREA OF TOTAL
LAND TO BE HANDED
OVER TO GOVT. FOR
COMMON FACILITIES
3836.822 SQMT. OR
0.9481 ACRE

SEWERAGE LINE

PROJECT:- PROPOSED DDJAY COLONY MEASURING 9.48177 ACRE AT VILLAGE NIZAMPUR, SEC.-40, PANIPAT (HR.) FOR M/S SUNBREEZE BUILDERS & DEVELOPERS PVT. LTD.	
DWG. TITLE LAYOUT PLAN (SHOWING SEWERAGE SCHEME)	
SCALE 1:800	DRG. NO. L-01
 SIG. OF ARCHITECT	 SIG. OF OWNER