


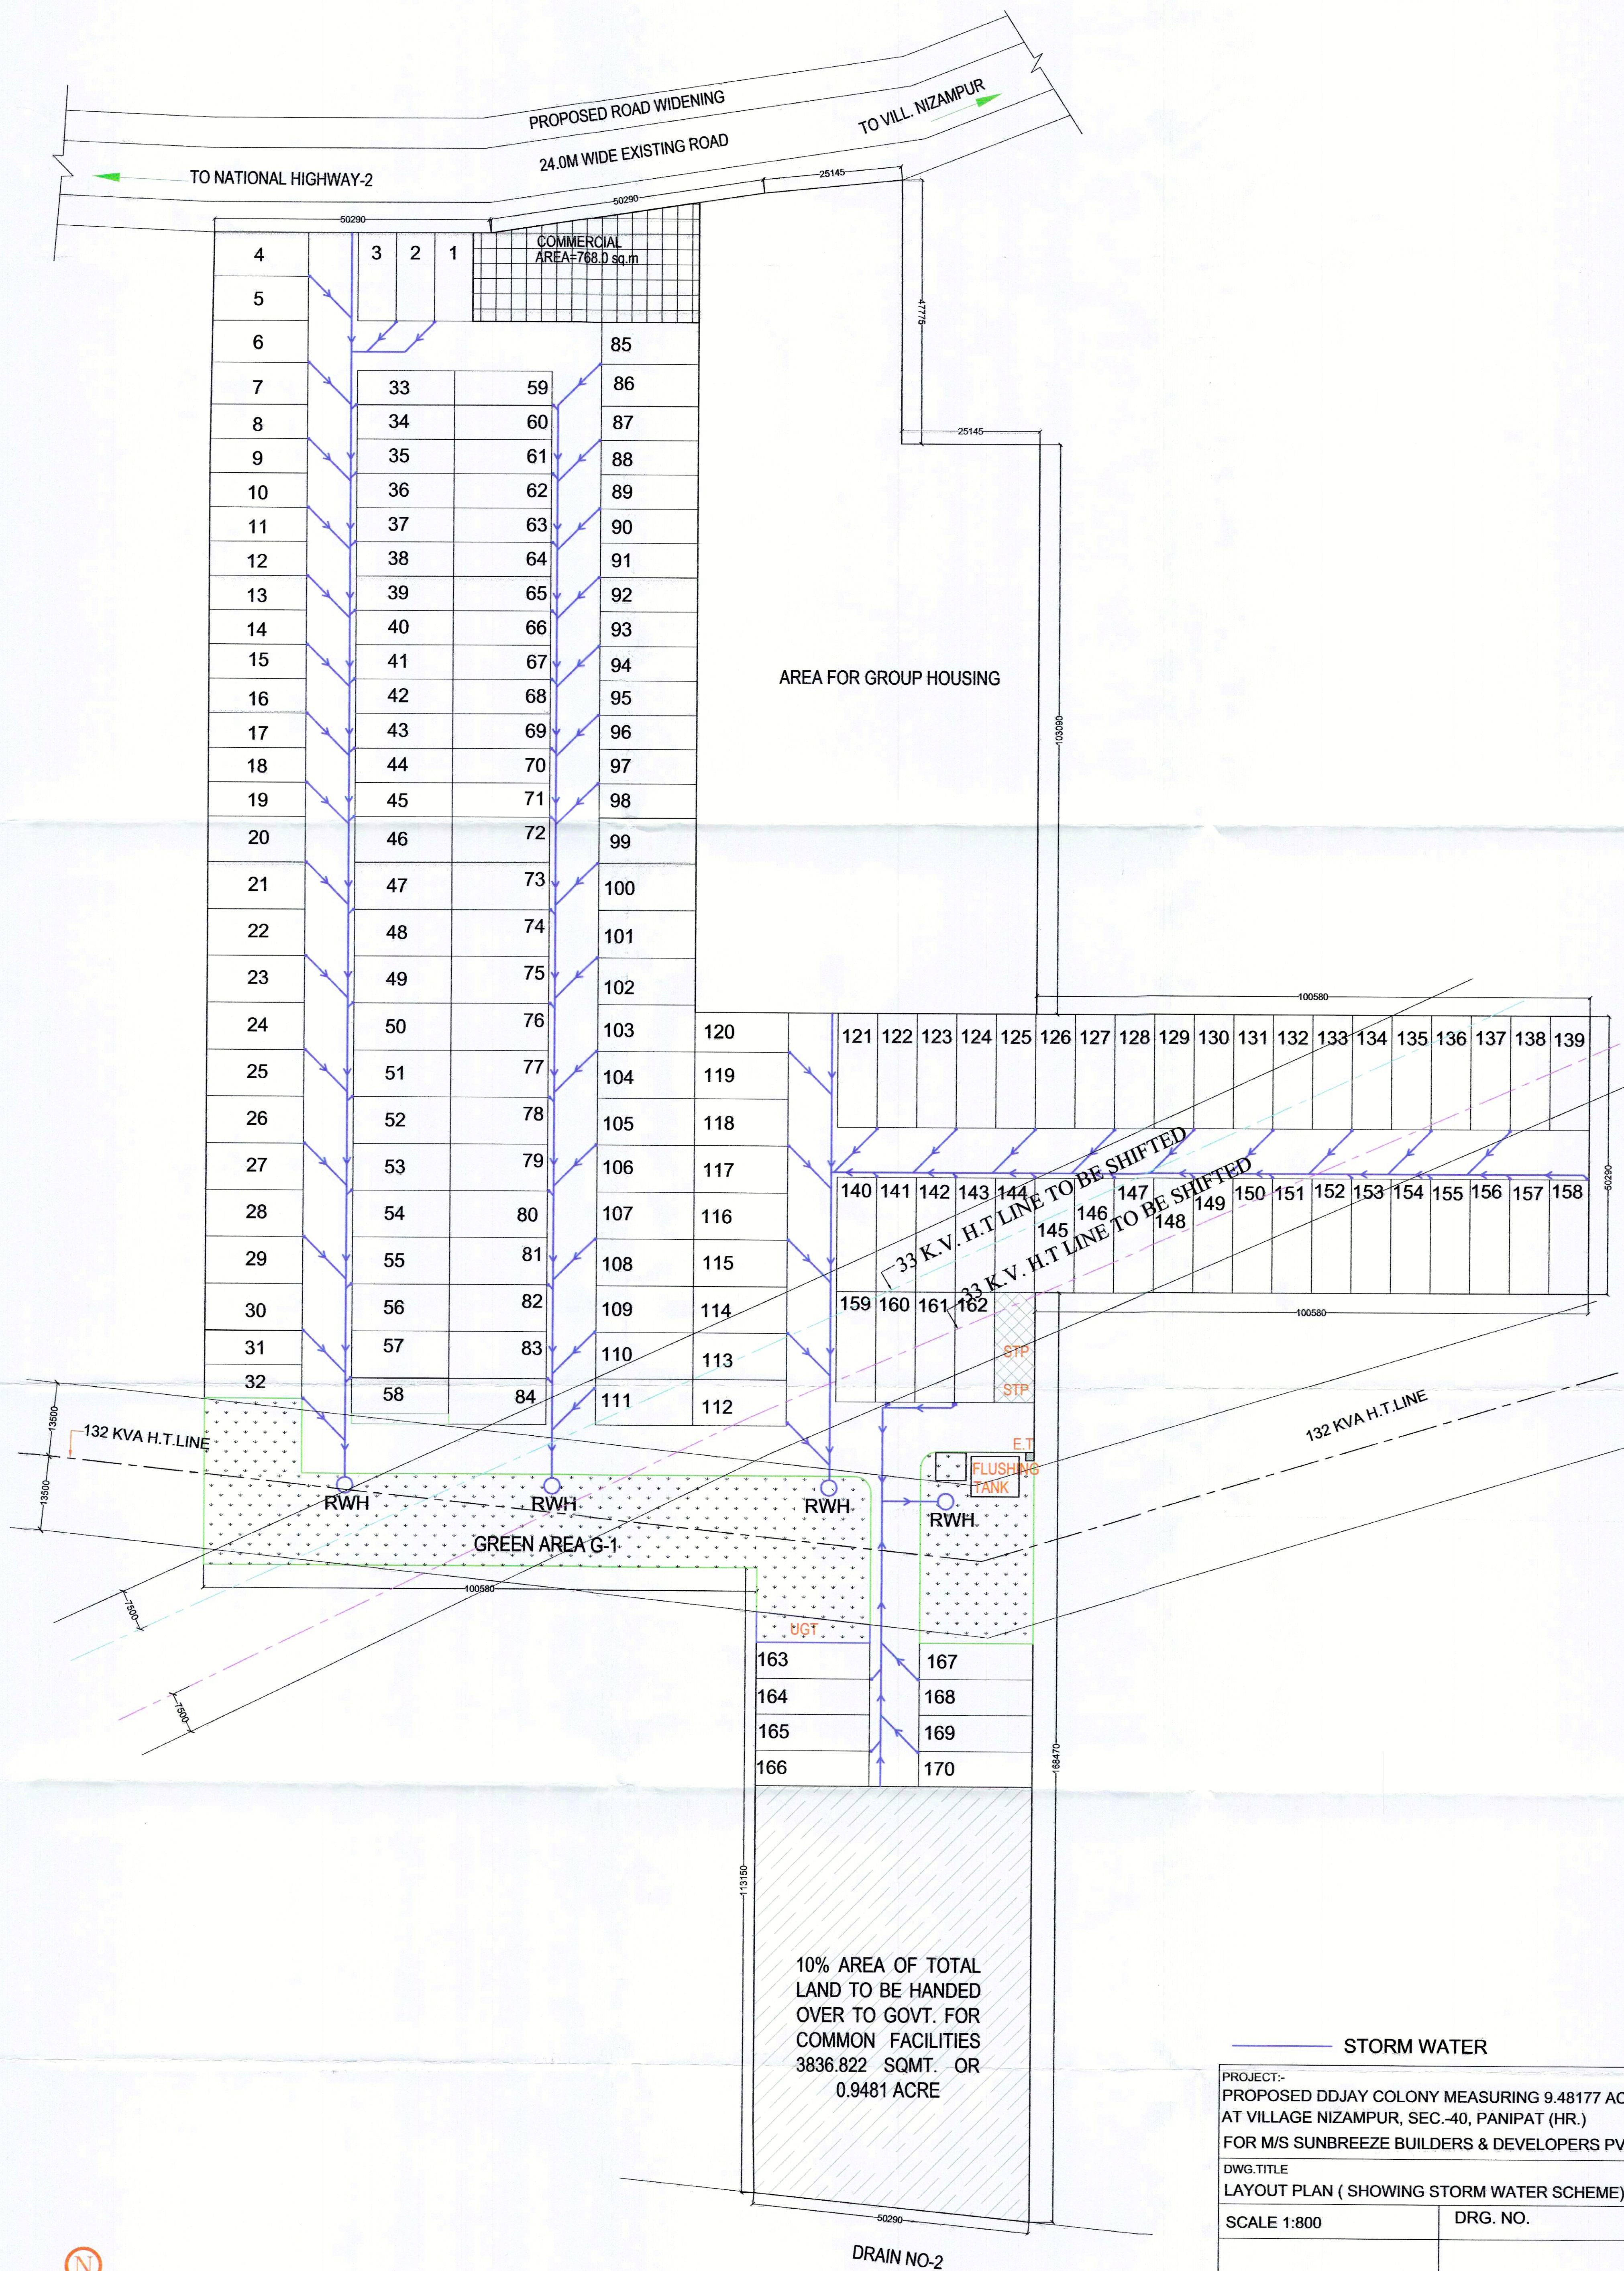

PROJECT:- PROPOSED DDJAY COLONY MEASURING 9.48177 ACRE AT VILLAGE NIZAMPUR, SEC.-40, PANIPAT (HR.) FOR M/S SUNBREEZE BUILDERS & DEVELOPERS PVT. LTD.	
DWG. TITLE LAYOUT PLAN (SHOWING STORM WATER SCHEME)	
SCALE 1:800	DRG. NO. L-03
SIG. OF ARCHITECT	SIG. OF OWNER