
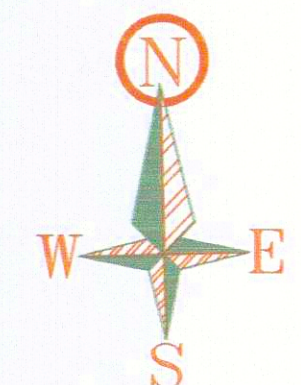
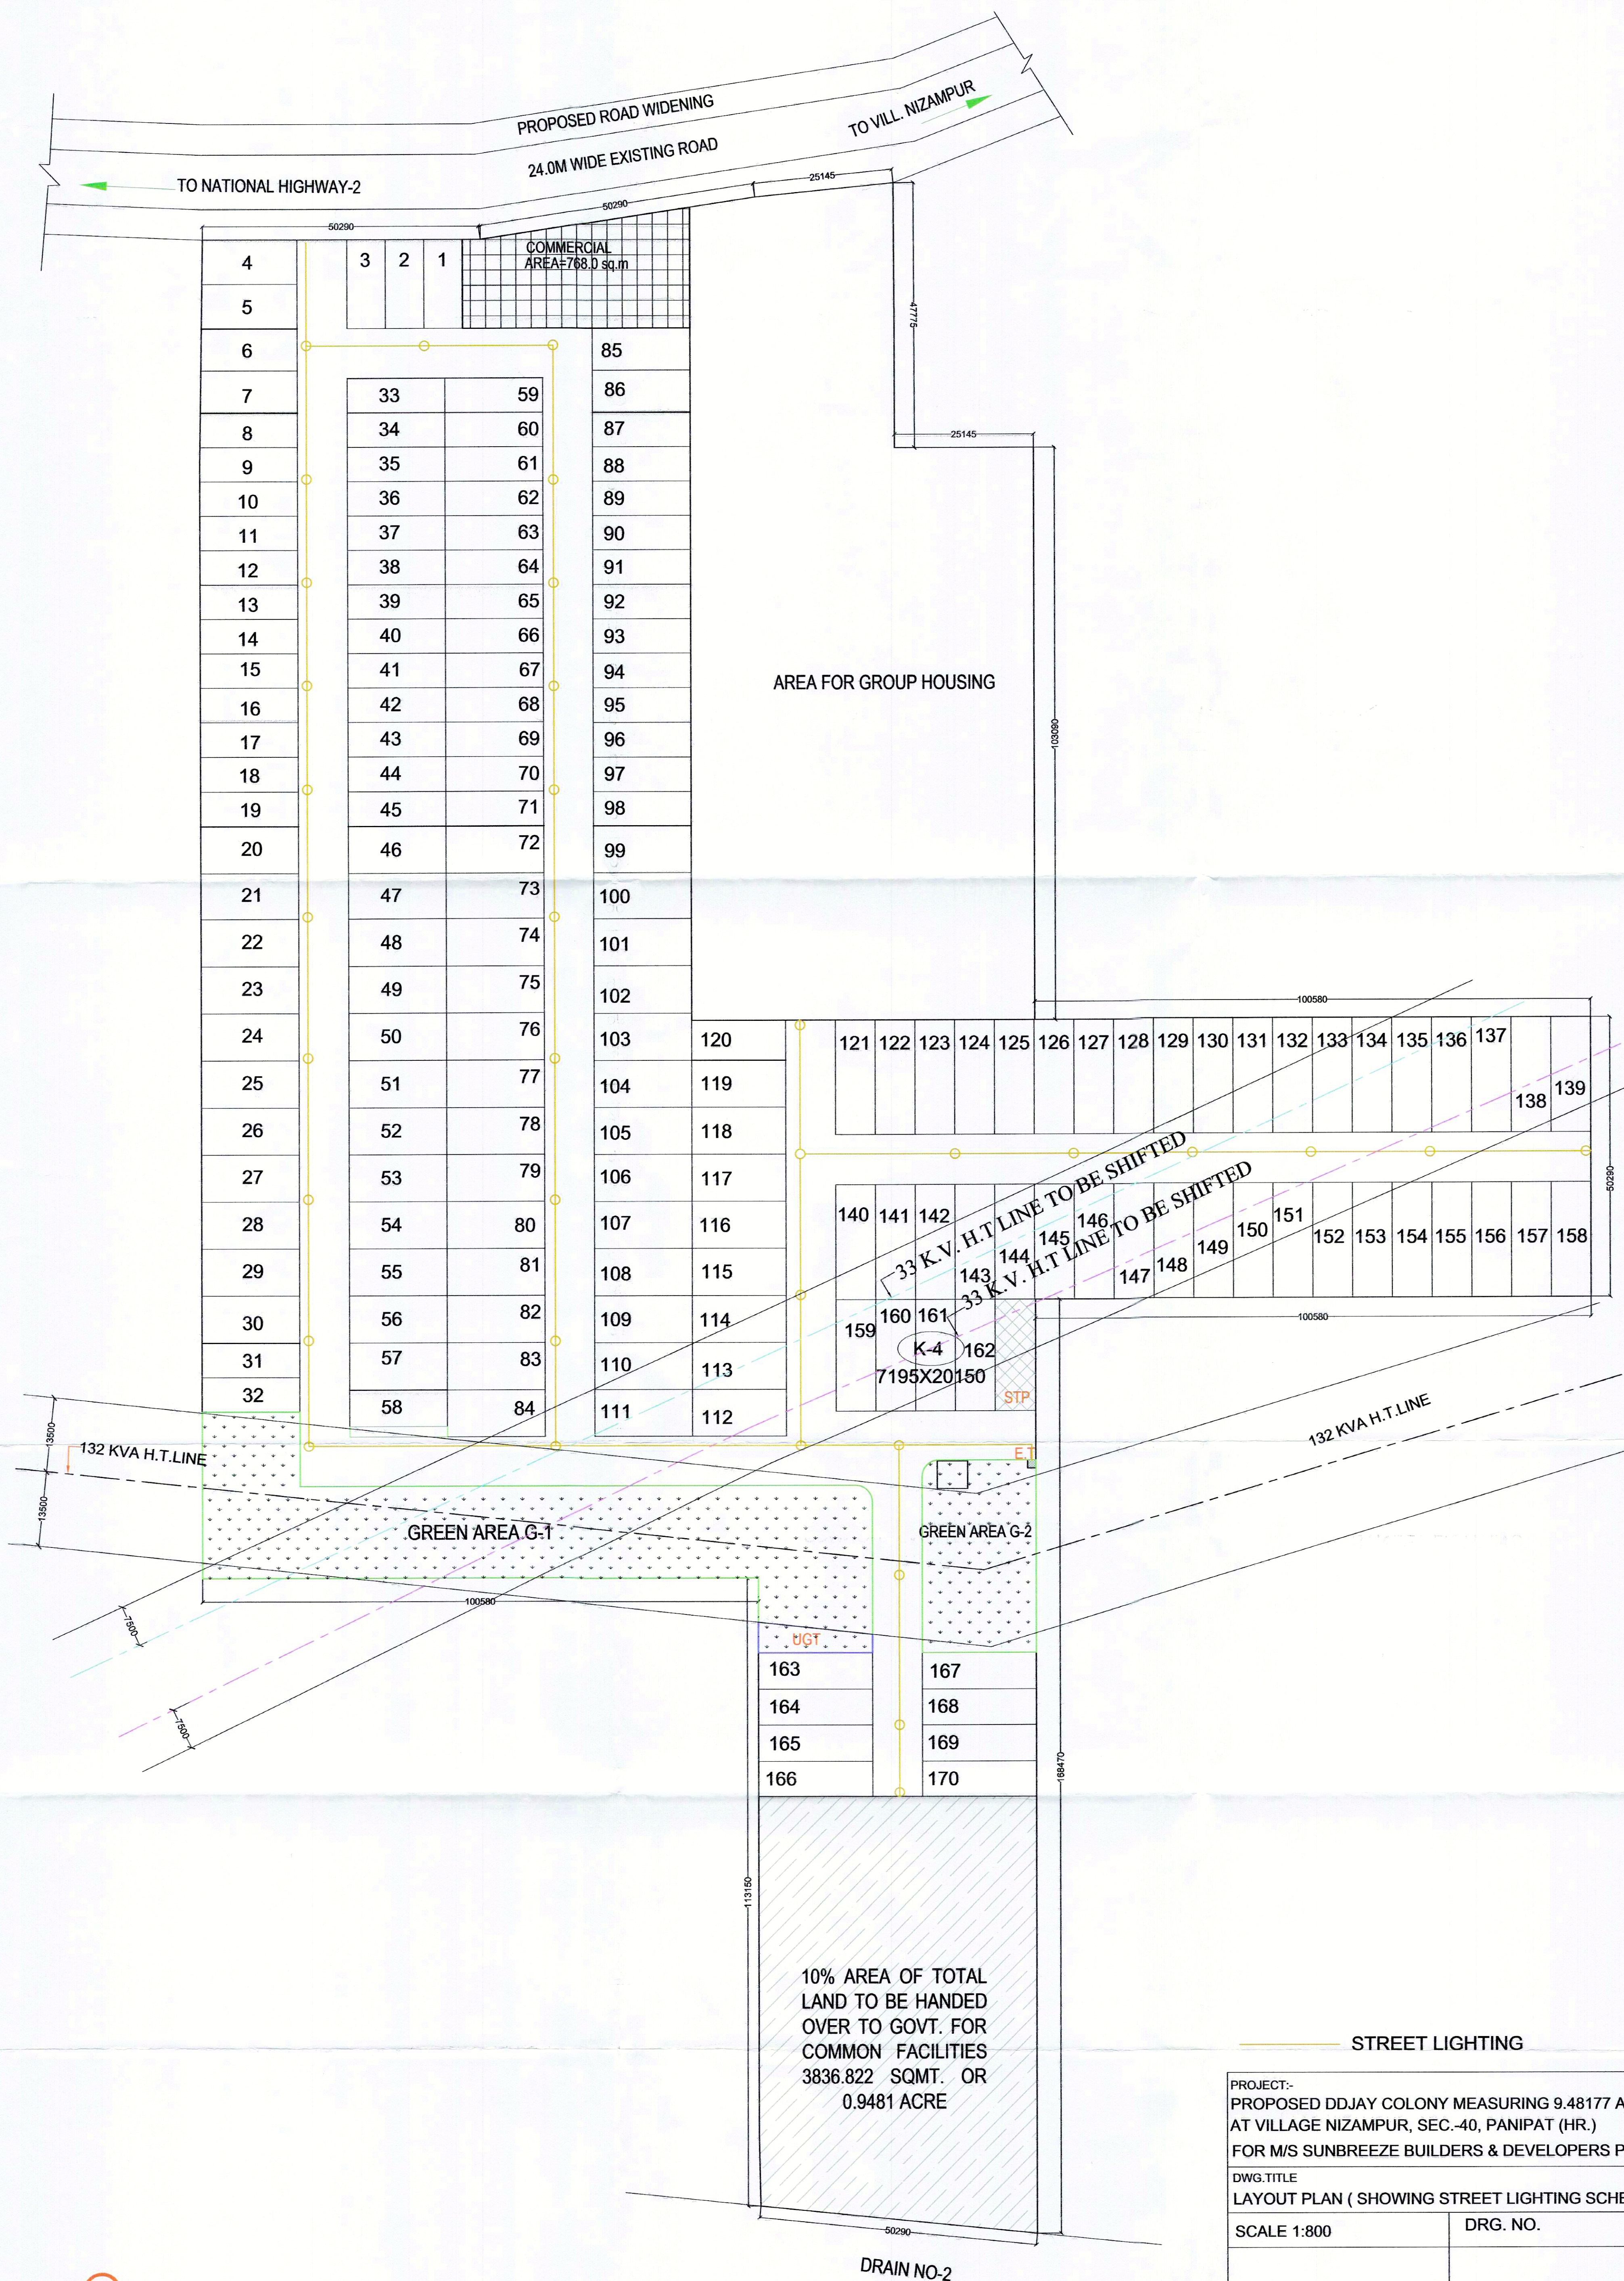


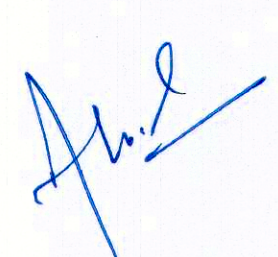

STREET LIGHTING

PROJECT:-
PROPOSED DDJAY COLONY MEASURING 9.48177 ACRE
AT VILLAGE NIZAMPUR, SEC.-40, PANIPAT (HR.)
FOR M/S SUNBREEZE BUILDERS & DEVELOPERS PVT. LTD.

DWG.TITLE
LAYOUT PLAN (SHOWING STREET LIGHTING SCHEME)

SCALE 1:800	DRG. NO.	L-05
 SIG. OF ARCHITECT		 SIG. OF OWNER