


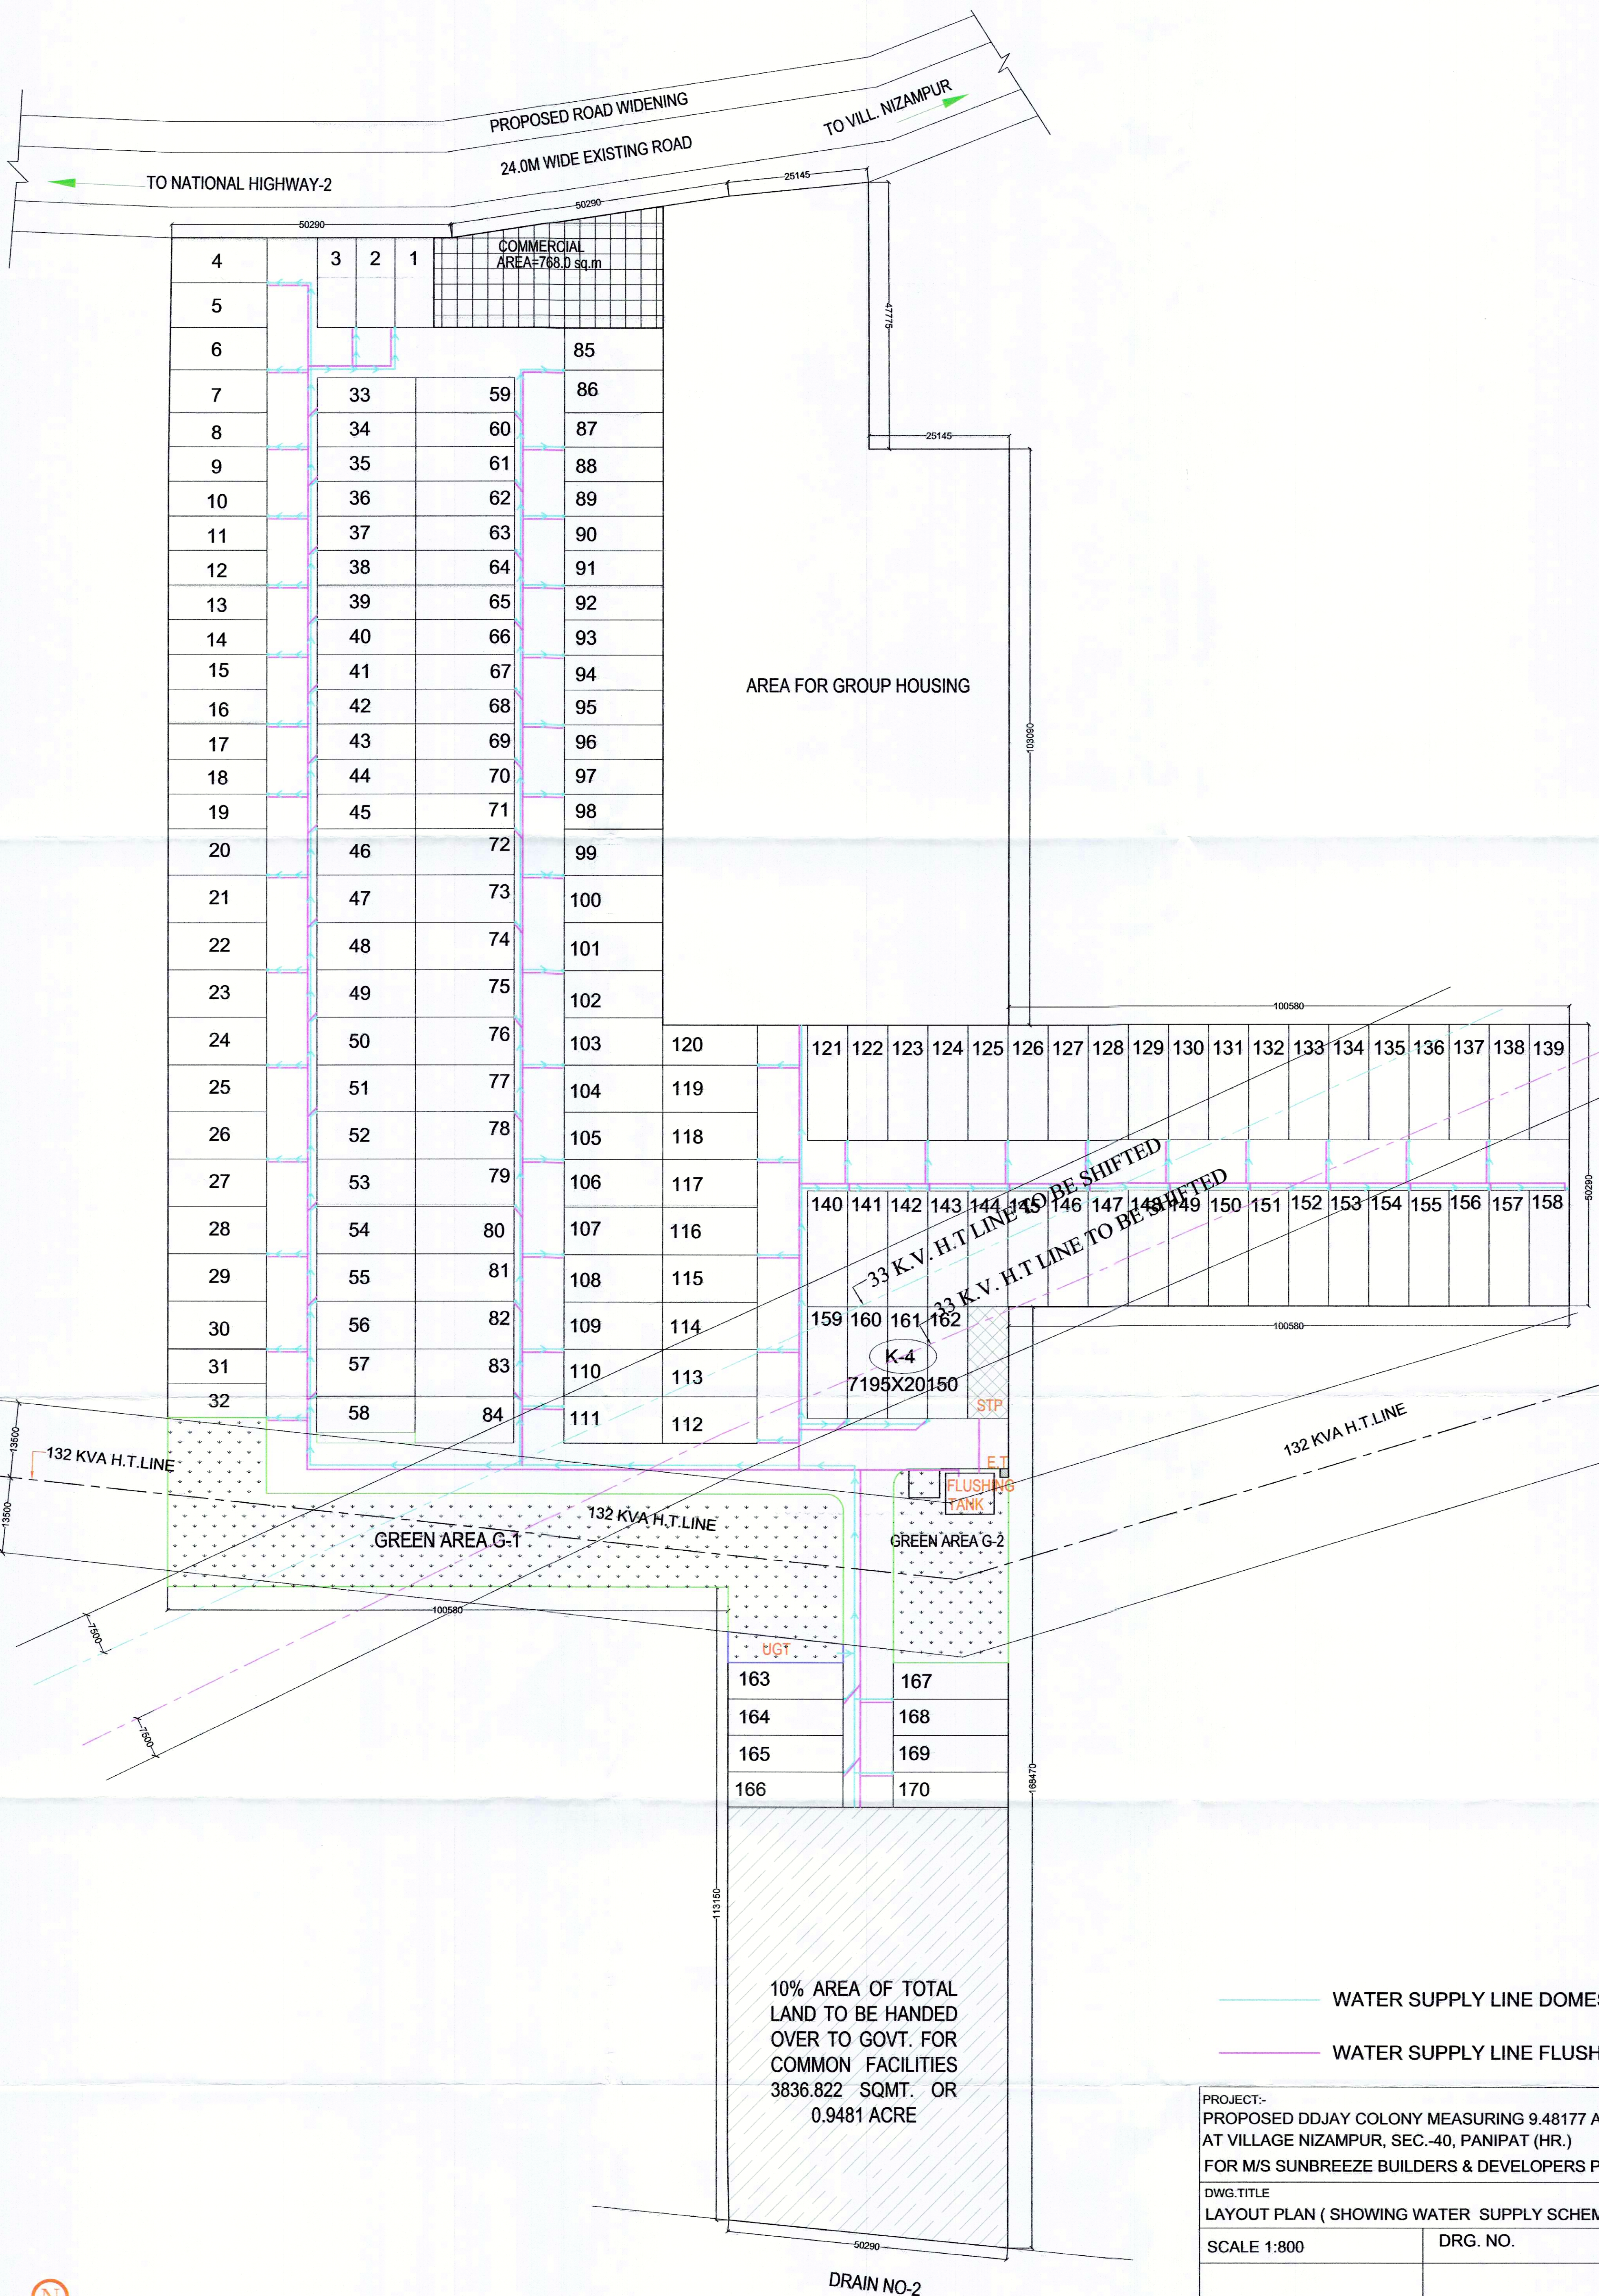

— WATER SUPPLY LINE DOMESTIC
— WATER SUPPLY LINE FLUSHING

PROJECT:- PROPOSED DDJAY COLONY MEASURING 9.48177 ACRE AT VILLAGE NIZAMPUR, SEC.-40, PANIPAT (HR.) FOR M/S SUNBREEZE BUILDERS & DEVELOPERS PVT. LTD.	
DWG.TITLE LAYOUT PLAN (SHOWING WATER SUPPLY SCHEME)	
SCALE 1:800	DRG. NO. L-02
 SIG. OF ARCHITECT	 SIG. OF OWNER