
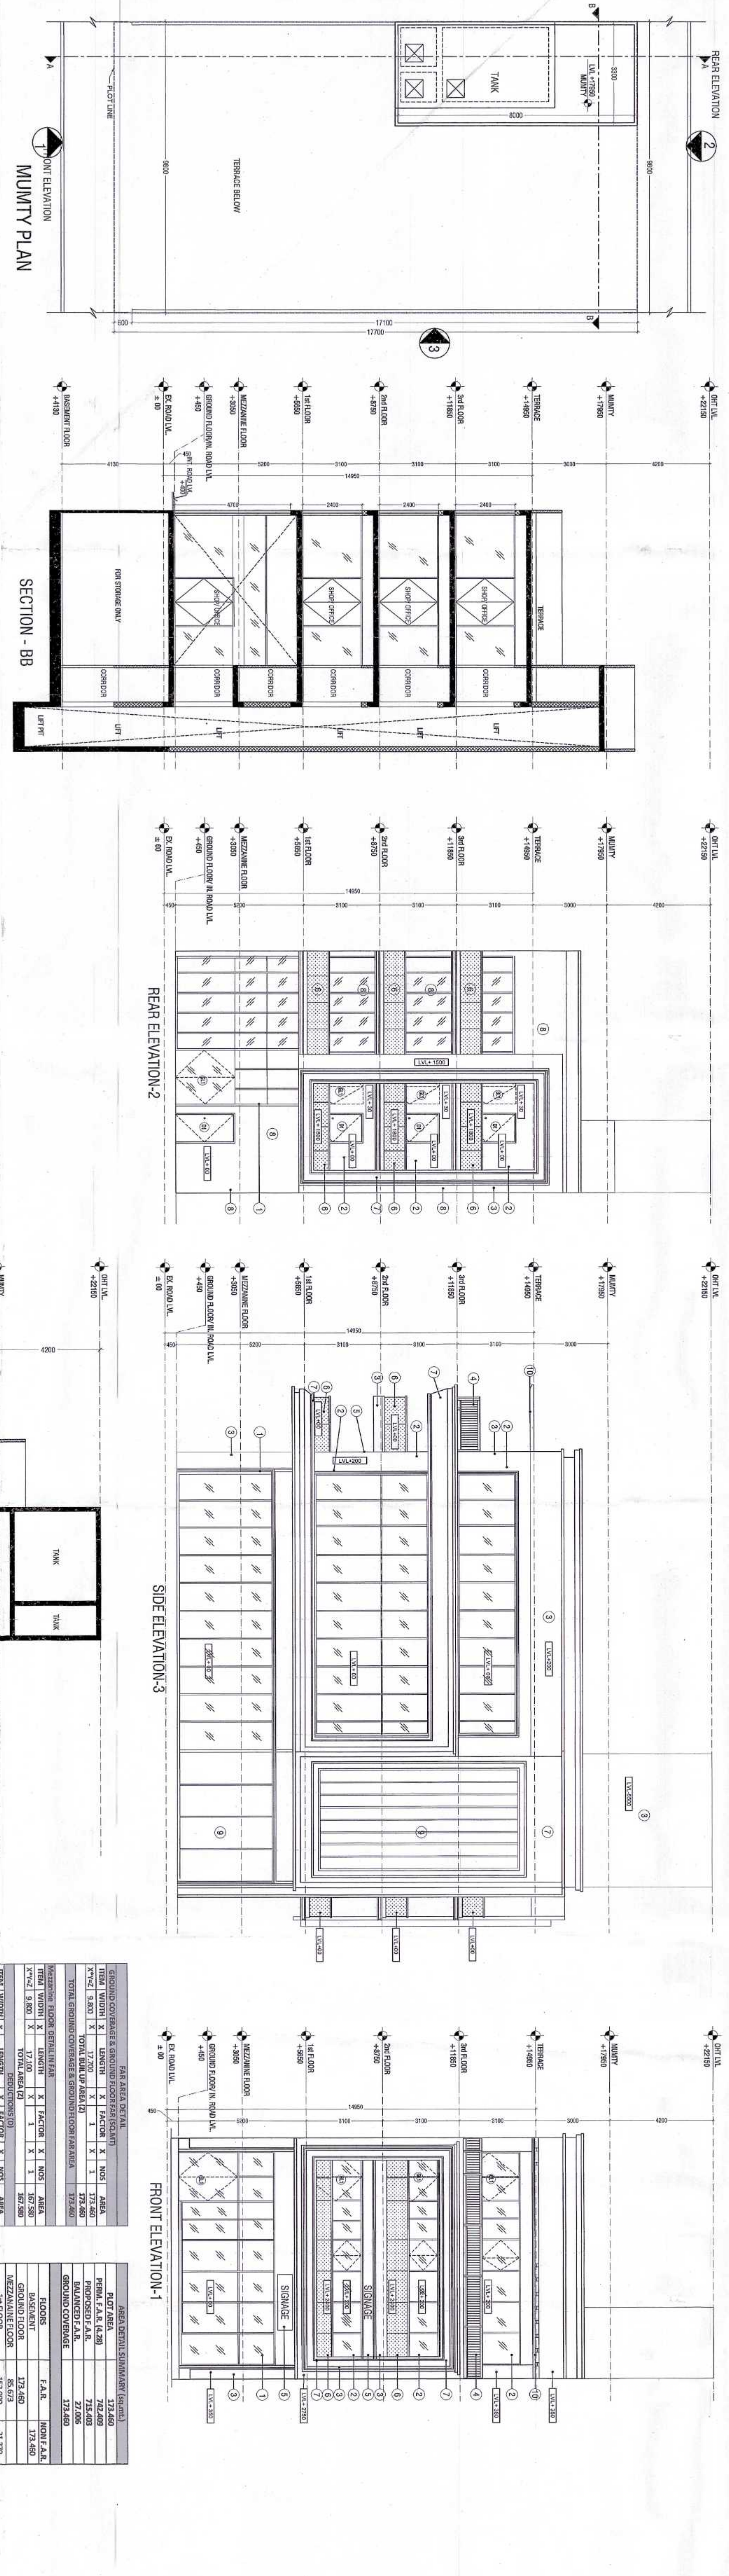
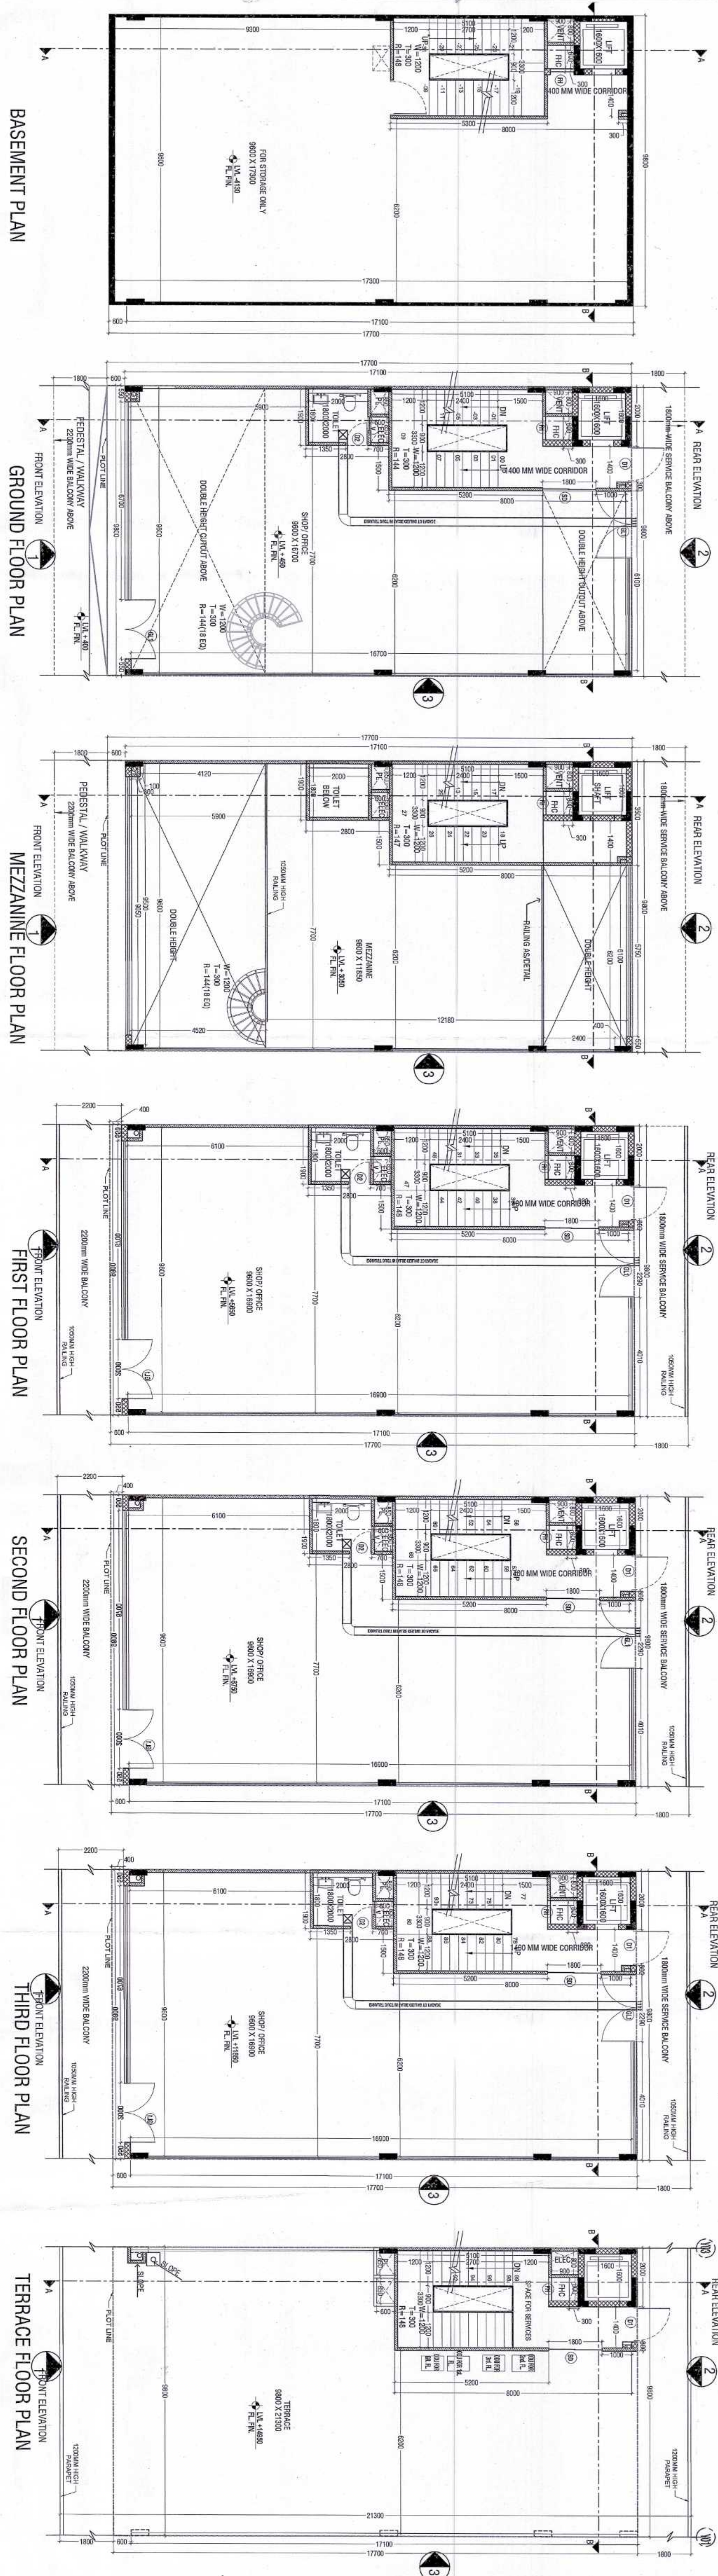


OWNER
OIOS DEVELOPERS PVT. LTD.

PROJECT NAME & ADDRESS:

PROPOSED LAYOUT CUM DEMARCATION PLAN FOR GRANT OF LICENCE FOR SETTING UP OF COMMERCIAL PLOTTED COLONY OVER AN AREA MEASURING 5.1375 ACRES BEARING LICENCE NO. 65 OF 2024 DATED 18.06.2024 (AFTER MIGRATION THE ENTIRE AREA FROM LICENCE NO. 78 OF 2013 DATED 27.08.2013 GRANTED FOR SETTING OF COMMERCIAL COLONY OVER AN AREA MEASURING 5.1375 ACRES) IN THE REVENUE ESTATE OF VILLAGE BAGHERA, SECTOR-114 GURUGRAM OIOS DEVELOPER PVT. LTD. IN COLLABORATION.

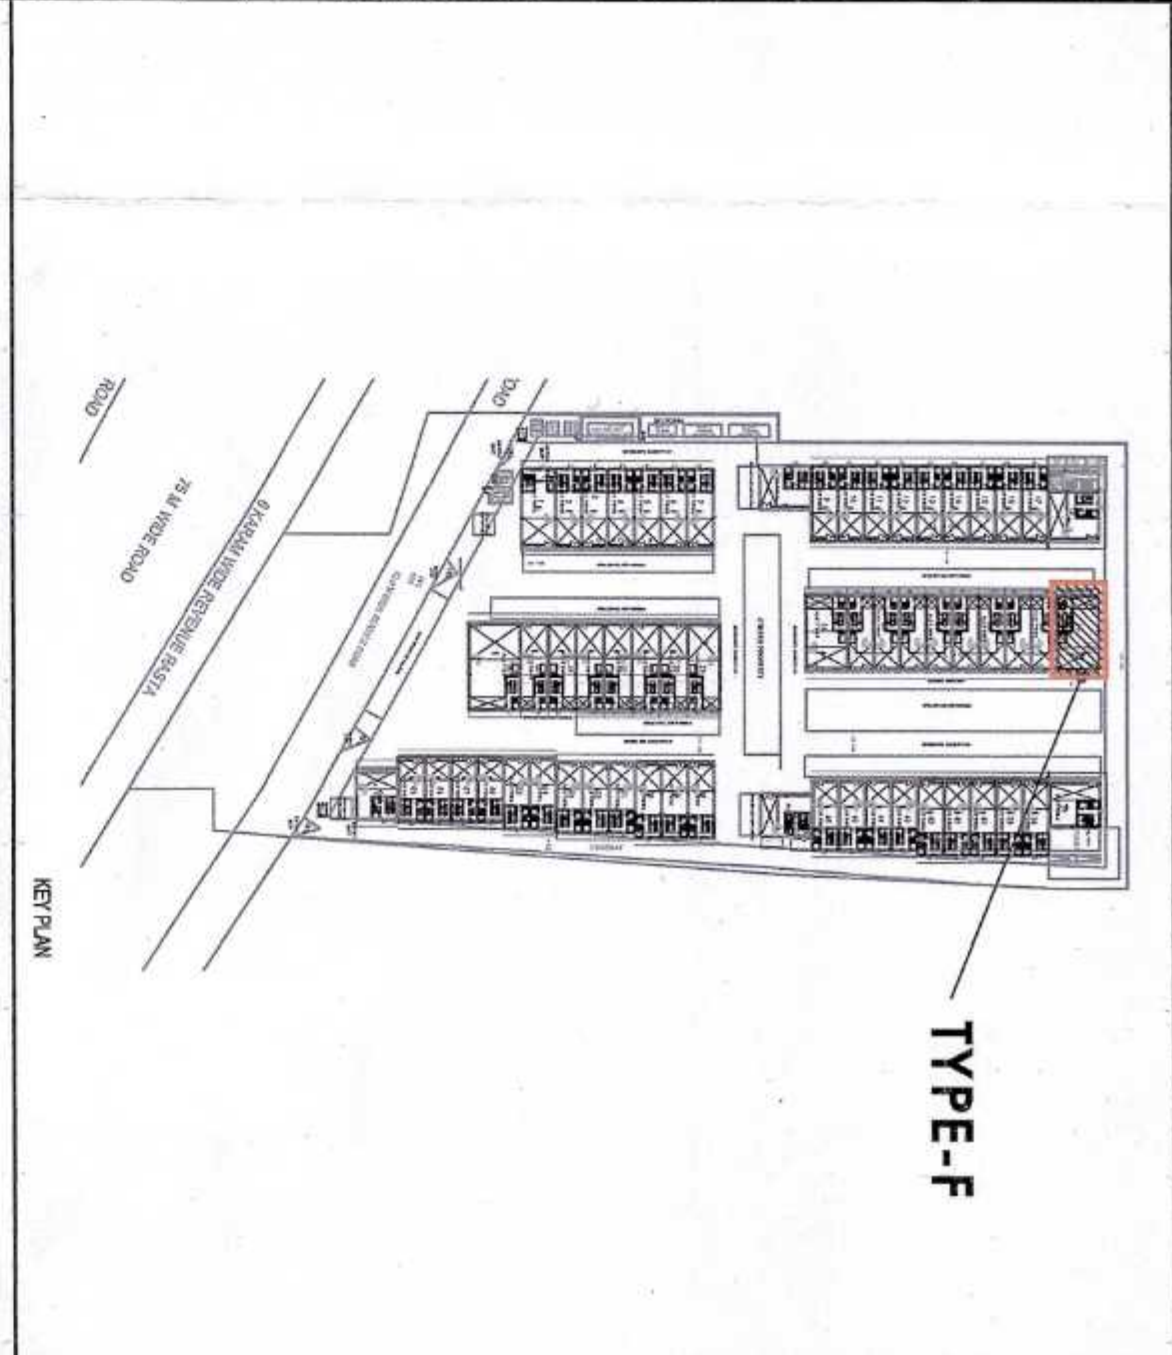

MATERIAL LEGEND

- FRAMELESS GLAZING SYSTEM (17.32mm THK. DSJ)
- FRAMELESS GLAZING SYSTEM (12mm THK TOLUEND GLASS)
- DRY STONE CLADDING AS APPROVAL
- SS RAILING SYSTEM
- SHAGS AS PER DESIGN DETAIL
- SEAMLESS GLASS RAILING
- METAL SHEET AS APPROVAL
- FLY ASH CONCRETE
- PERIOD AS DETAIL

SCHEDULE OF OPENINGS

S.NO.	TYPE	SIZE	S.L.	L.L.
1.	DT	1200X2100	00	2100
2.	D2	750X2100	00	2100
3.	FD	1200X2100	00	2100
4.	FR	900X2000	100	2100
5.	W	2100X1100	1000	2100
6.	GL	2000.65 X 2100	00	2100
7.	GL	2280.65 X 2100	00	2100
8.	V	450X600	1500	2100
9.	SD	1800X2100	00	2100

PRINCIPAL ARCHITECT:

ACPL
ACPL Design Ltd

C-24 South Extension -48 11, 242628
New Delhi 110048, India. Tel: 11 2426289
E: acpl@acplindia.com Web: www.acplindia.com

ARCHITECT'S SIGN.

SCALE:
DRAWING NO. A-19