
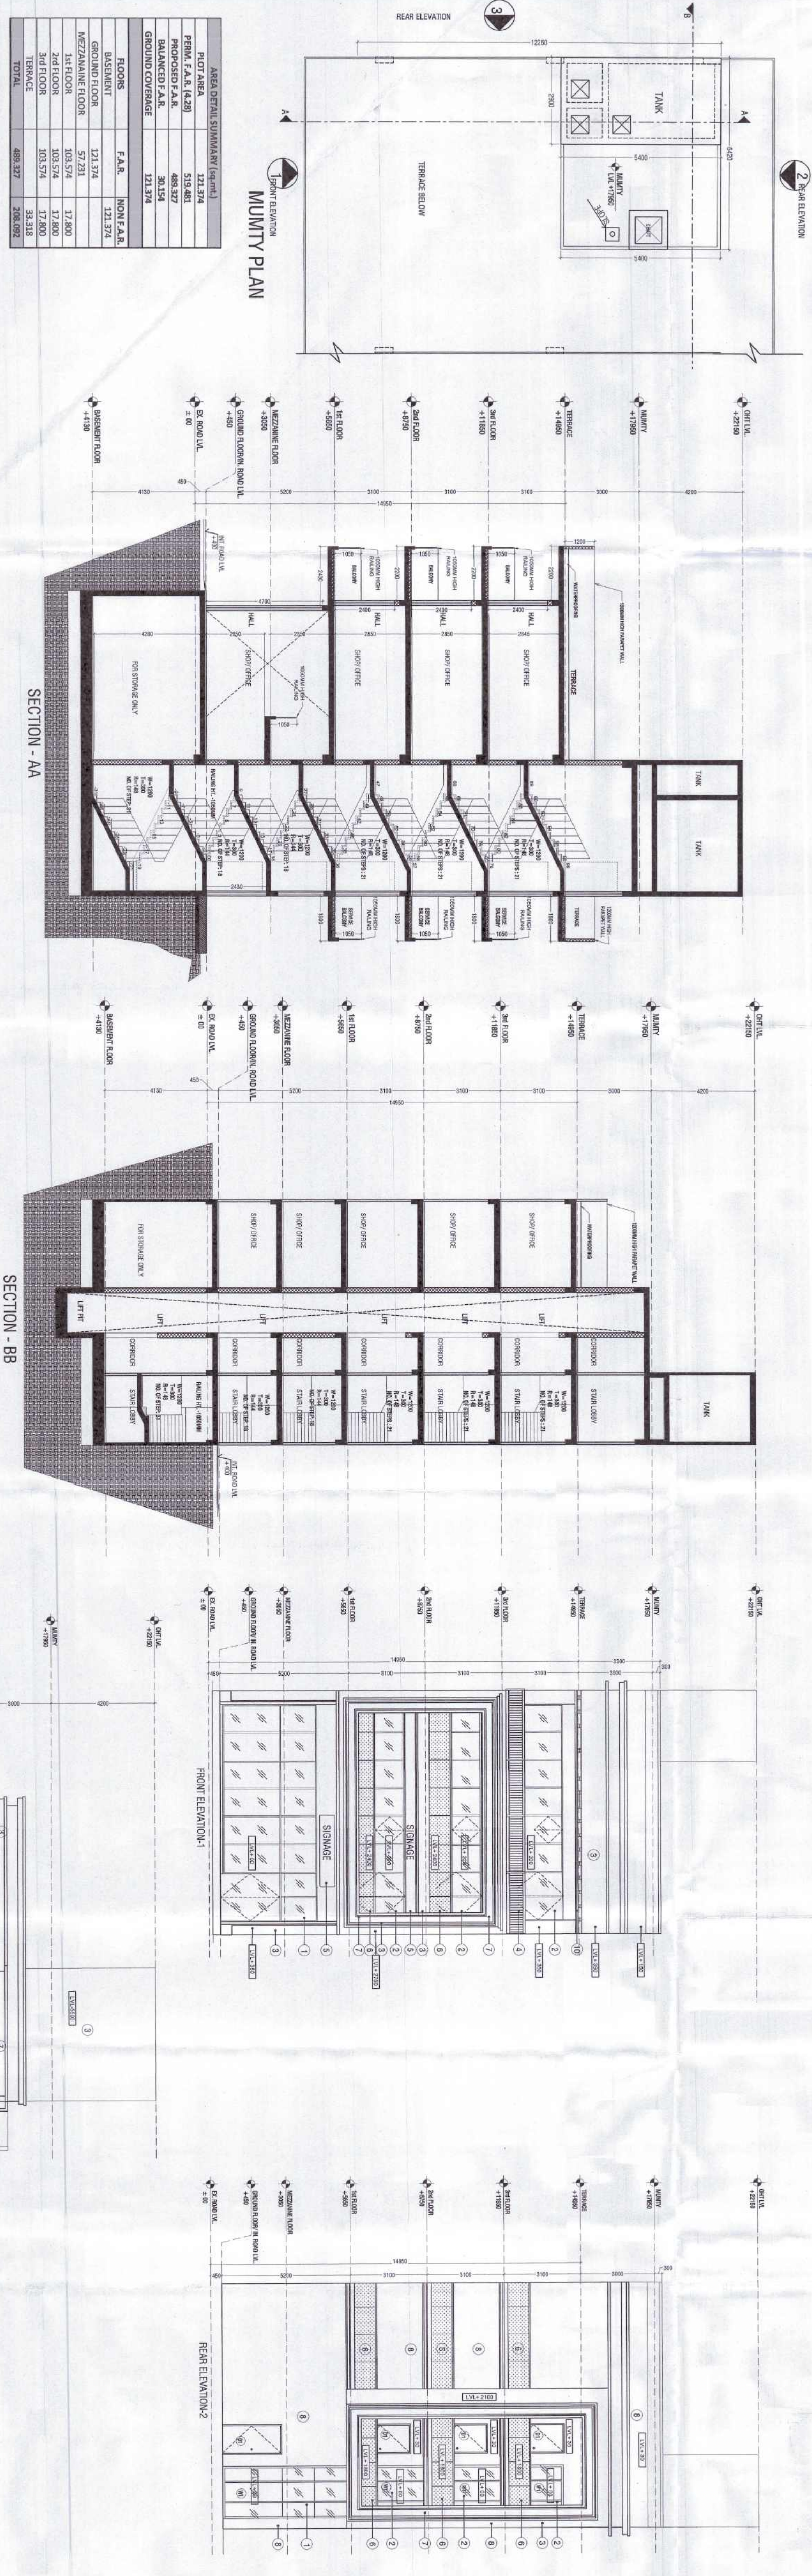


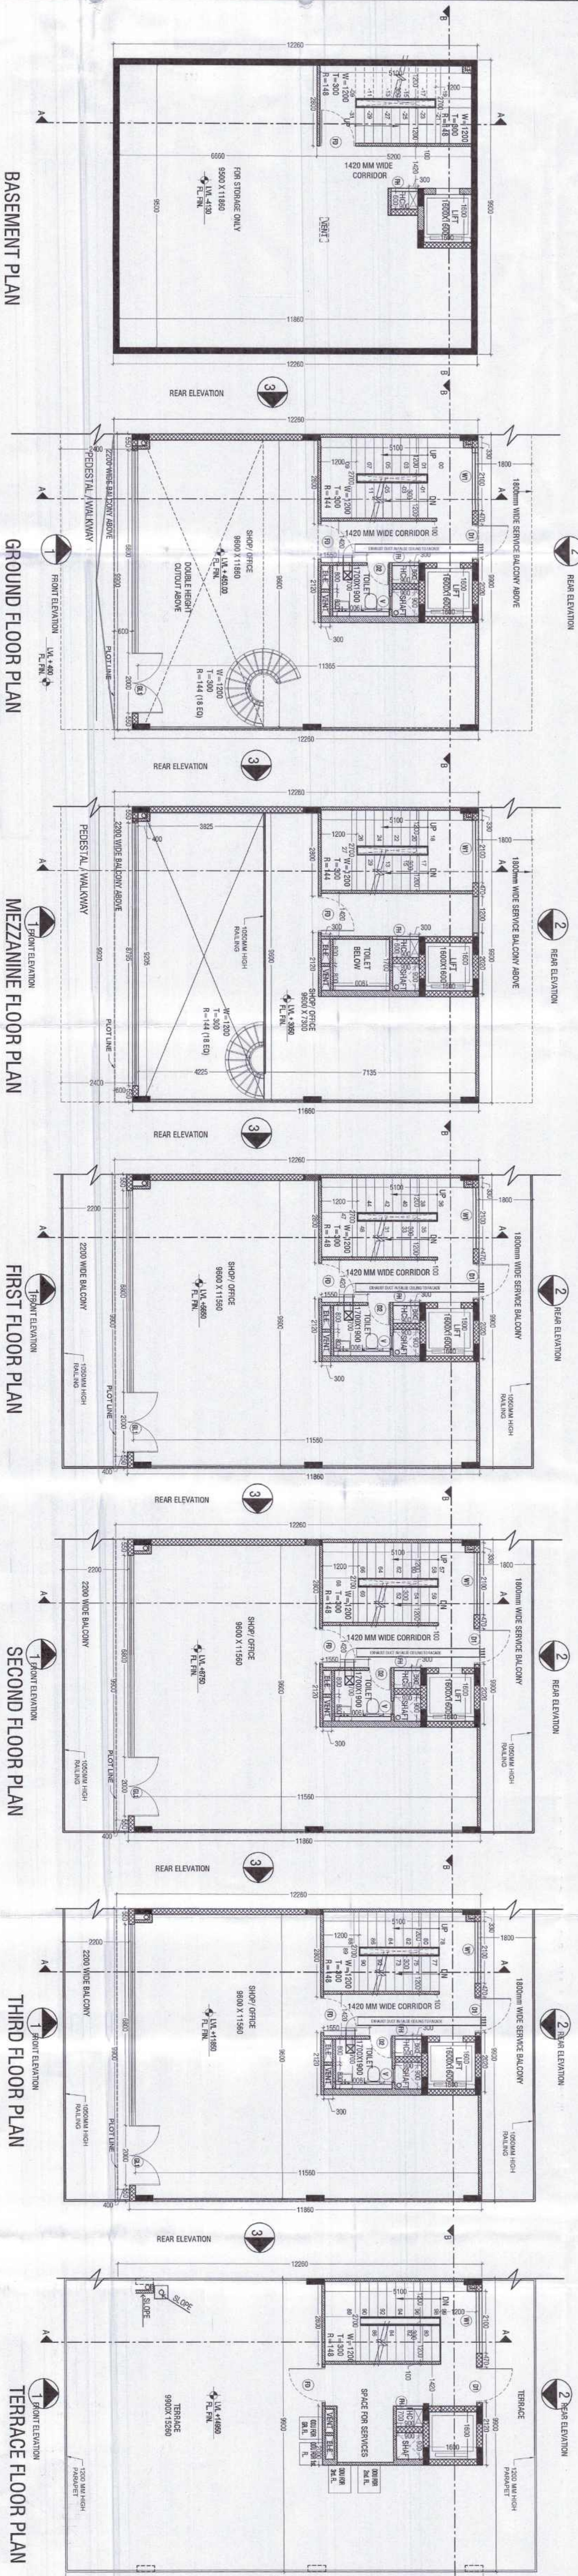






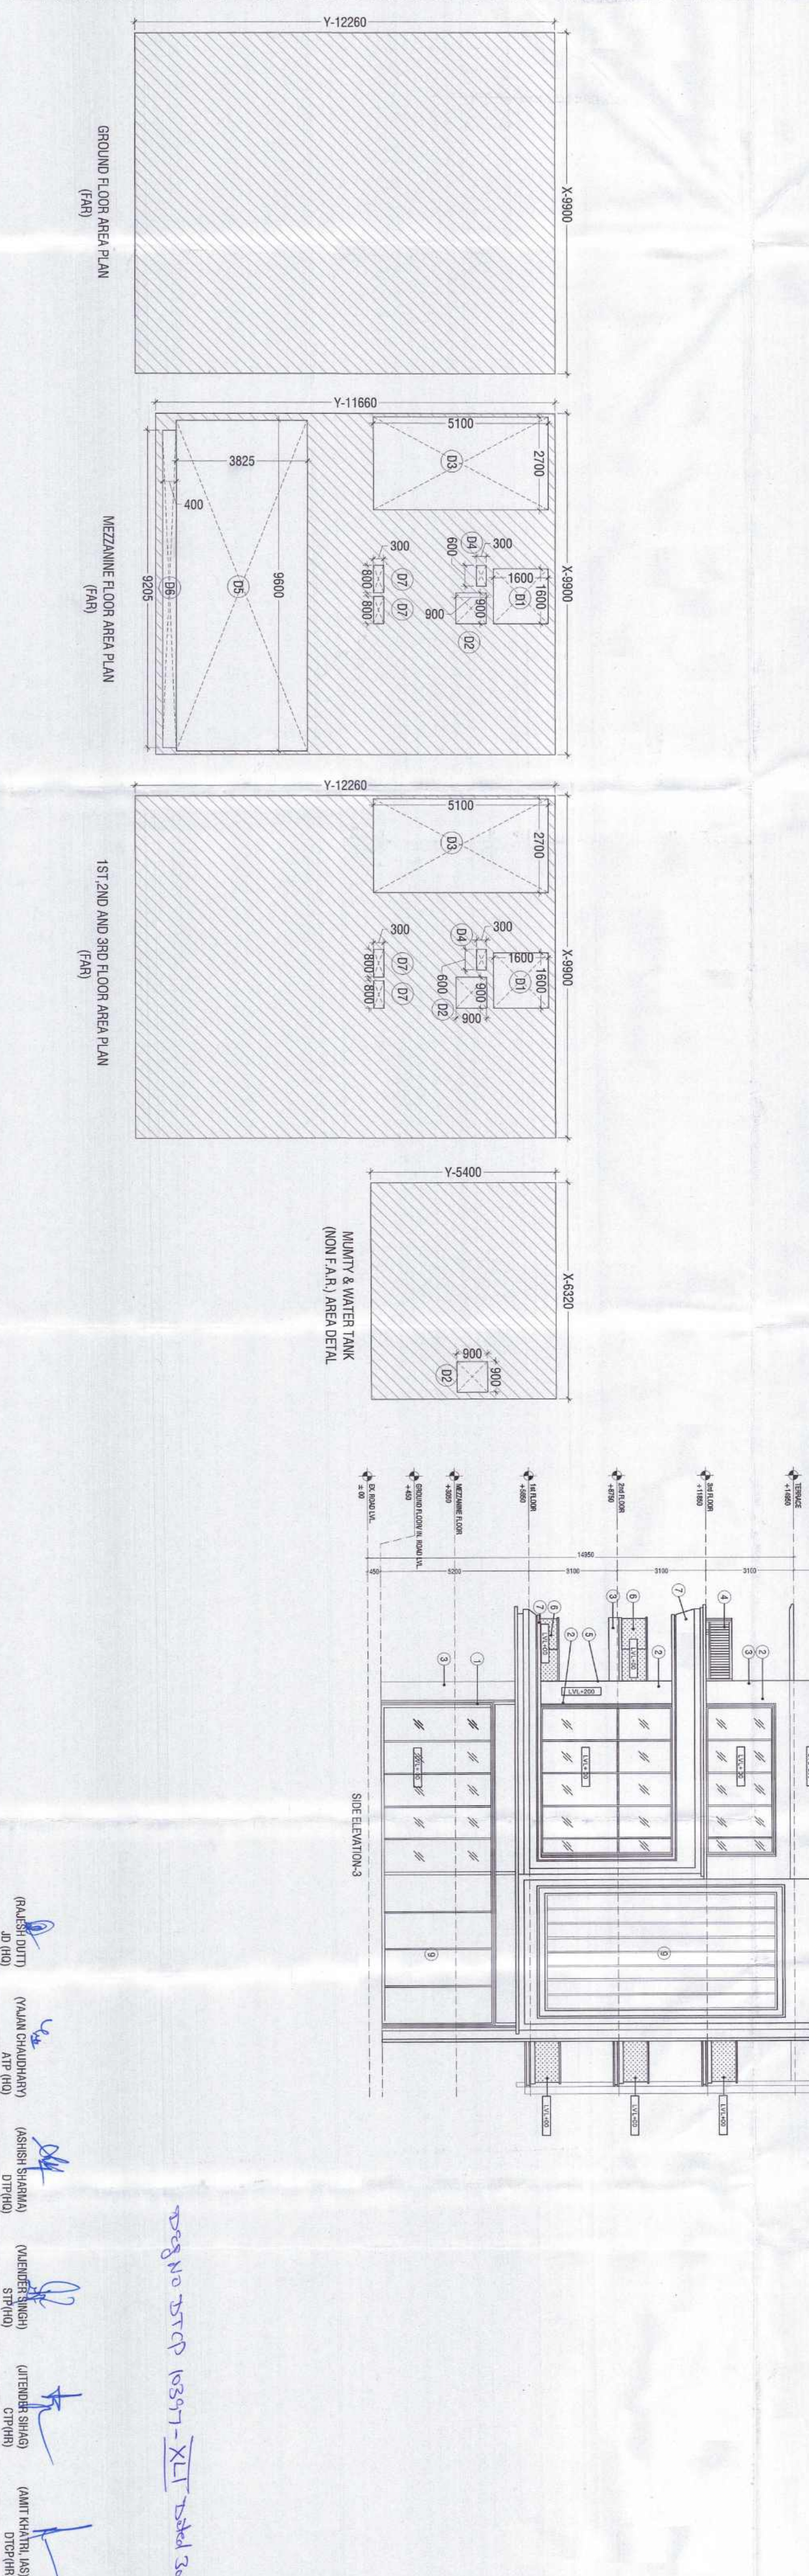

OWNER OIOS DEVELOPERS PVT. LTD.

PROJECT NAME & ADDRESS:

PROPOSED LAYOUT CUM DEMARCATION PLAN FOR GRANT OF LICENCE FOR SETTING UP OF COMMERCIAL PLOTTED COLONY OVER AN AREA MEASURING 5.137 ACRES BEARING LICENCE NO. 65 OF 2024 DATED 18.06.2024 (AFTER MIGRATION THE ENTIRE AREA FROM LICENCE NO. 78 OF 2013 DATED 27.08.2013 GRANTED FOR SETTING OF COMMERCIAL COLONY OVER AN AREA MEASURING 5.1375 ACRES) IN THE REVENUE ESTATE OF VILLAGE BAUGHERA, SECTOR-114 GURUGRAM DEVELOPER PVT. LTD. IN COLLABORATION.

MATERIAL LEGEND

- FRAMELESS GLAZING SYSTEM 12mm THK. DGL GLASS
- FRAMELESS GLAZING SYSTEM 12mm THK. TONGUEHEAD GLASS
- DRY STONE CLADDING AS/ APPROVAL
- SS RAILING SYSTEM
- SHAWGEE AS PER DESIGN DETAIL
- SEAMLESS GLASS BALUNGS
- METAL SHEET / PAINT / APPROVAL
- PLASTER & PAINT / APPROVAL
- FALSE GLAZING
- PERIOD AS/DESIGN DETAIL

SCHEDULE OF OPENINGS

S.NO.	TYPE	SIZE	S.L.	L.L.
1.	D1	1200x100	00	2100
2.	D2	750x2100	00	2100
3.	FD	1200x100	00	2100
4.	FH	900x200	100	2100
5.	WI	2100x100	1000	2100
6.	GL1	2000x55 E.L. X2100	00	2100
7.	V	450x600	1500	2100

ACPL Design Ltd

Architectural Firm

100, 101, 102,1000









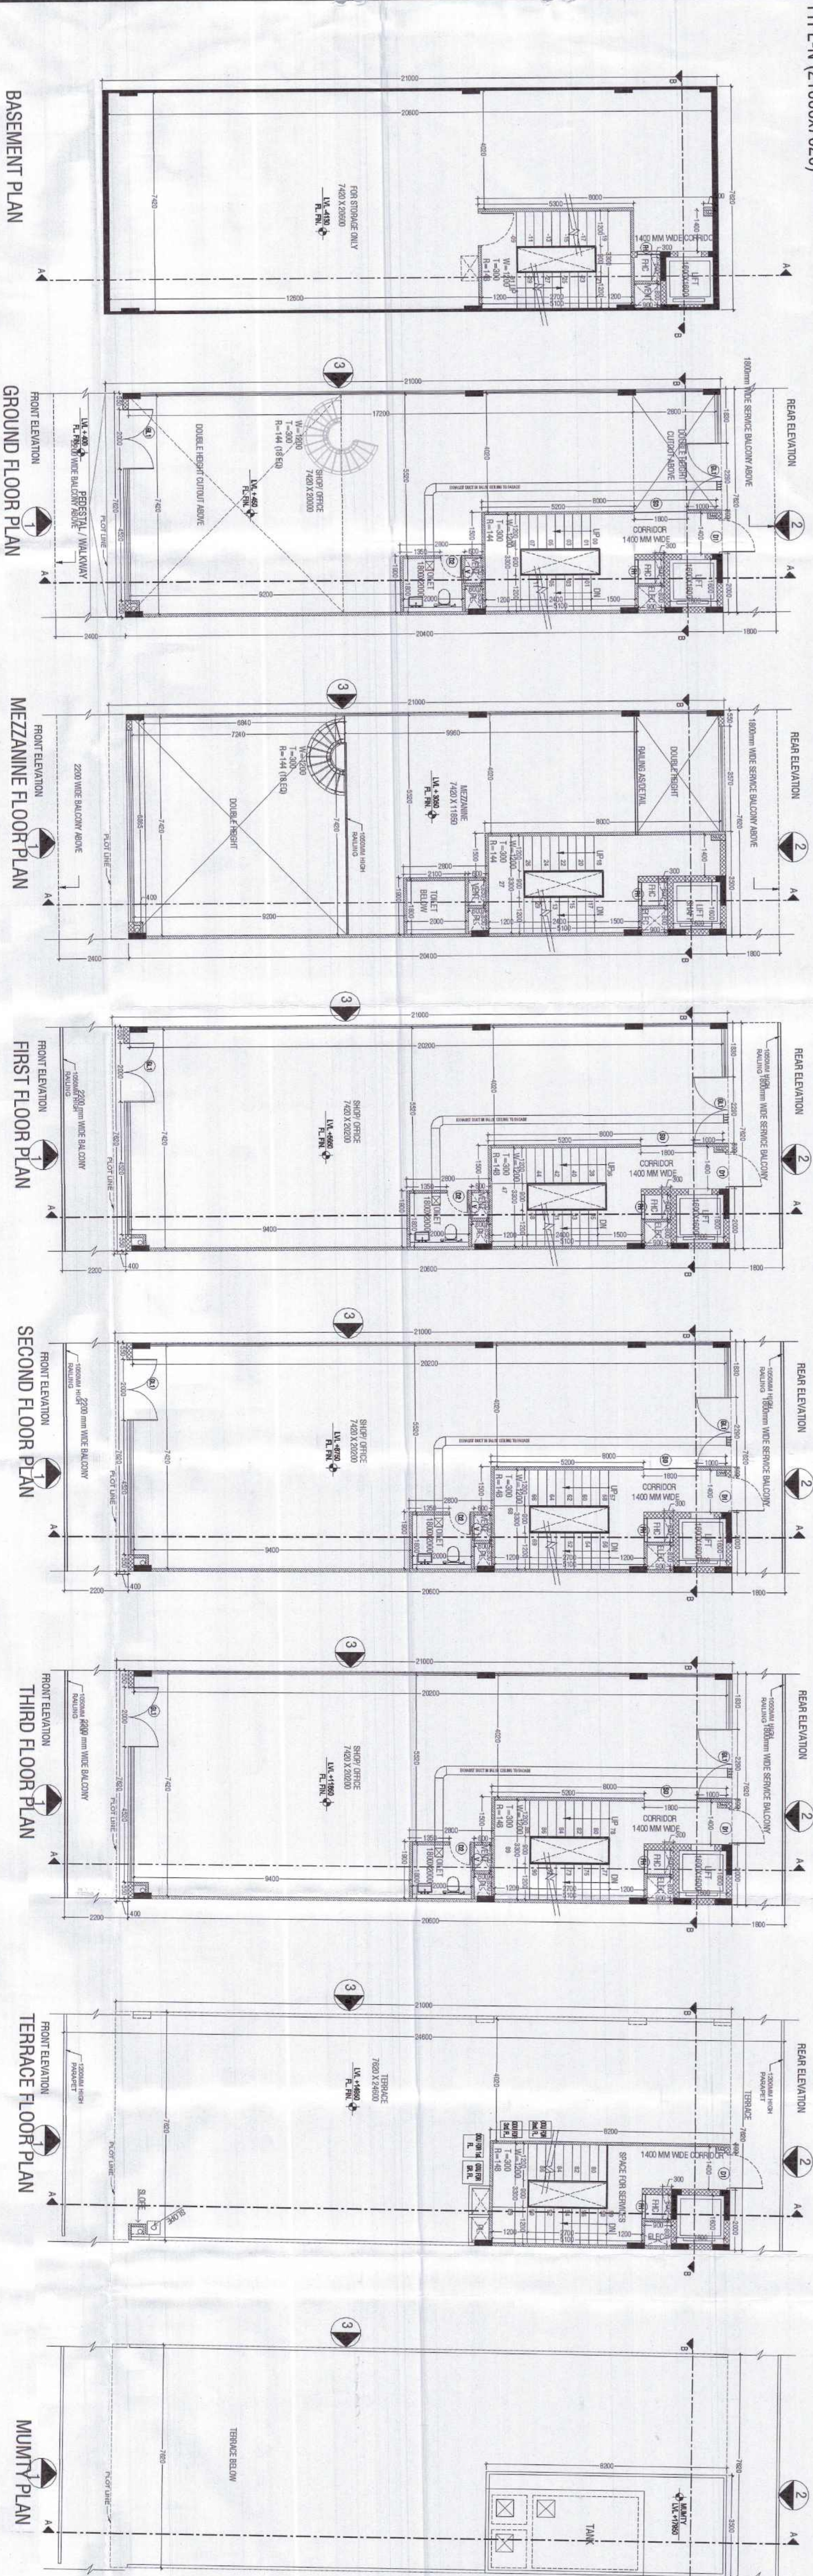

OWNER
OJOS DEVELOPERS PVT. LTD.

PROJECT NAME & ADDRESS:
PROPOSED LAYOUT CUM DEMARCATION PLAN FOR GRANT OF LICENCE FOR SETTING UP OF COMMERCIAL PLOTTED COLONY OVER AN AREA MEASURING 5.1375 ACRES - BEARING LICENCE NO. 65 OF 2024 DATED 18.06.2024 (AFTER MIGRATION THE ENTIRE AREA FROM LICENCE NO. 78 OF 2013 DATED 27.08.2013 GRANTED FOR SETTING OF COMMERCIAL COLONY OVER AN AREA MEASURING 5.1375 ACRES) IN THE REVENUE ESTATE OF VILLAGE BAUGHERA, SECTOR-114 GRUGRAM OJOS DEVELOPER PVT. LTD. IN COLLABORATION.

TYPE-N

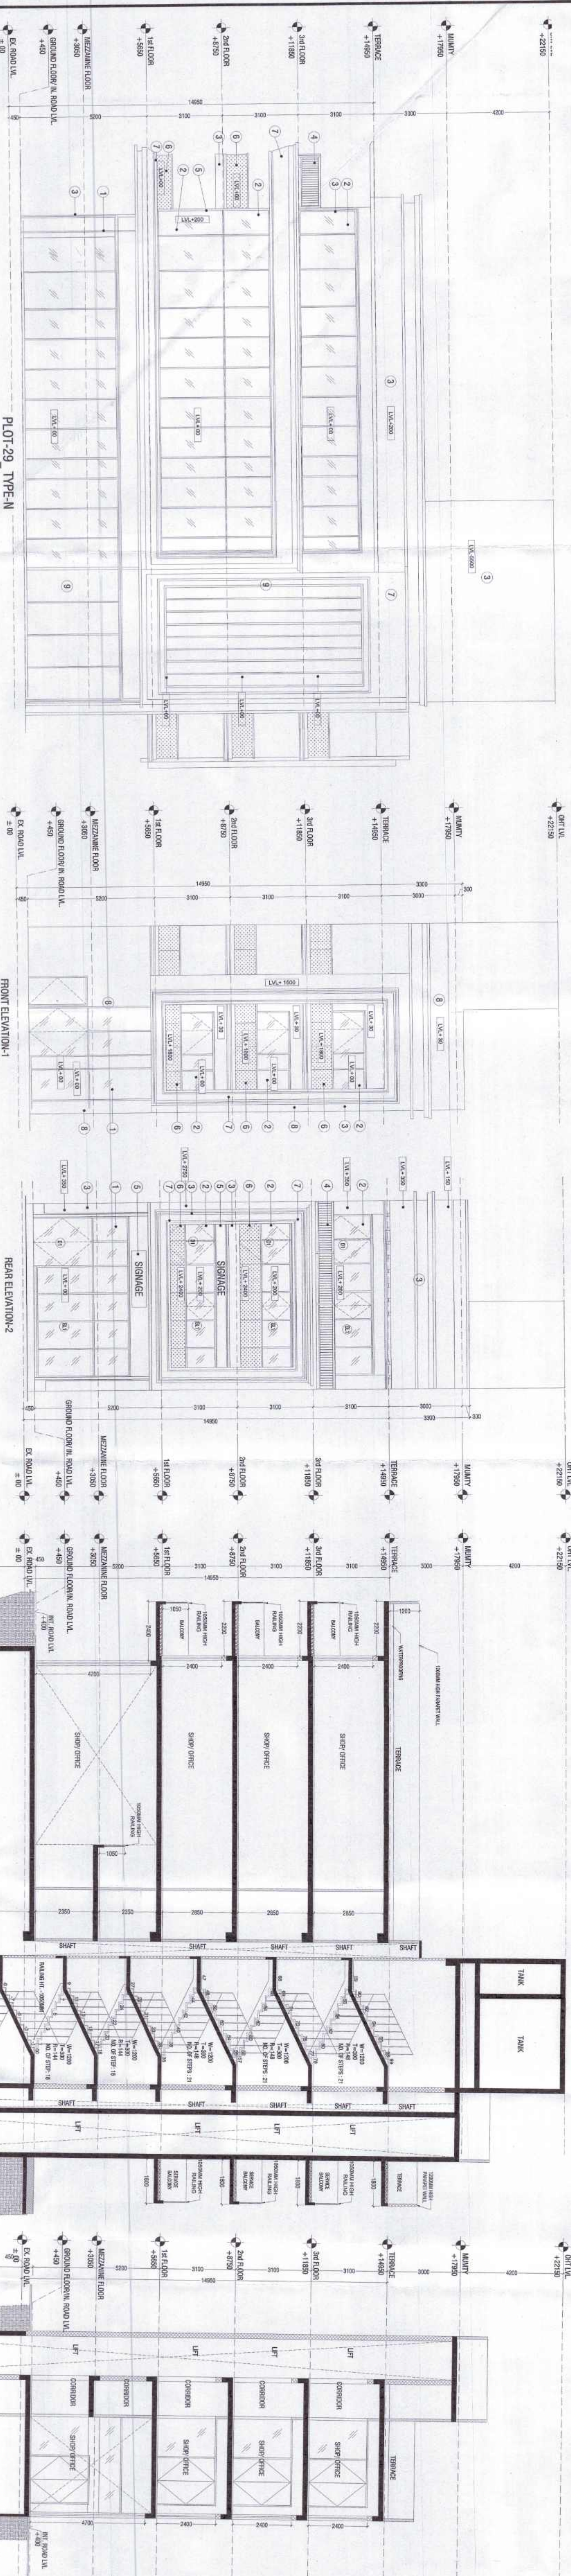


MATERIAL LEGEND

- SS RAILING SYSTEM
- SINGLES AS PER DESIGN DETAIL
- SEAMLESS GLASS RAILING
- METAL SHEET AS APPROVAL
- PLASTER & PAINT APPROVAL
- FALSE GLAZING
- PERGOLA AS/DETAL

SCHEDULE OF OPENINGS

S.NO.	TYPE	SIZE	S.L.	L.L.

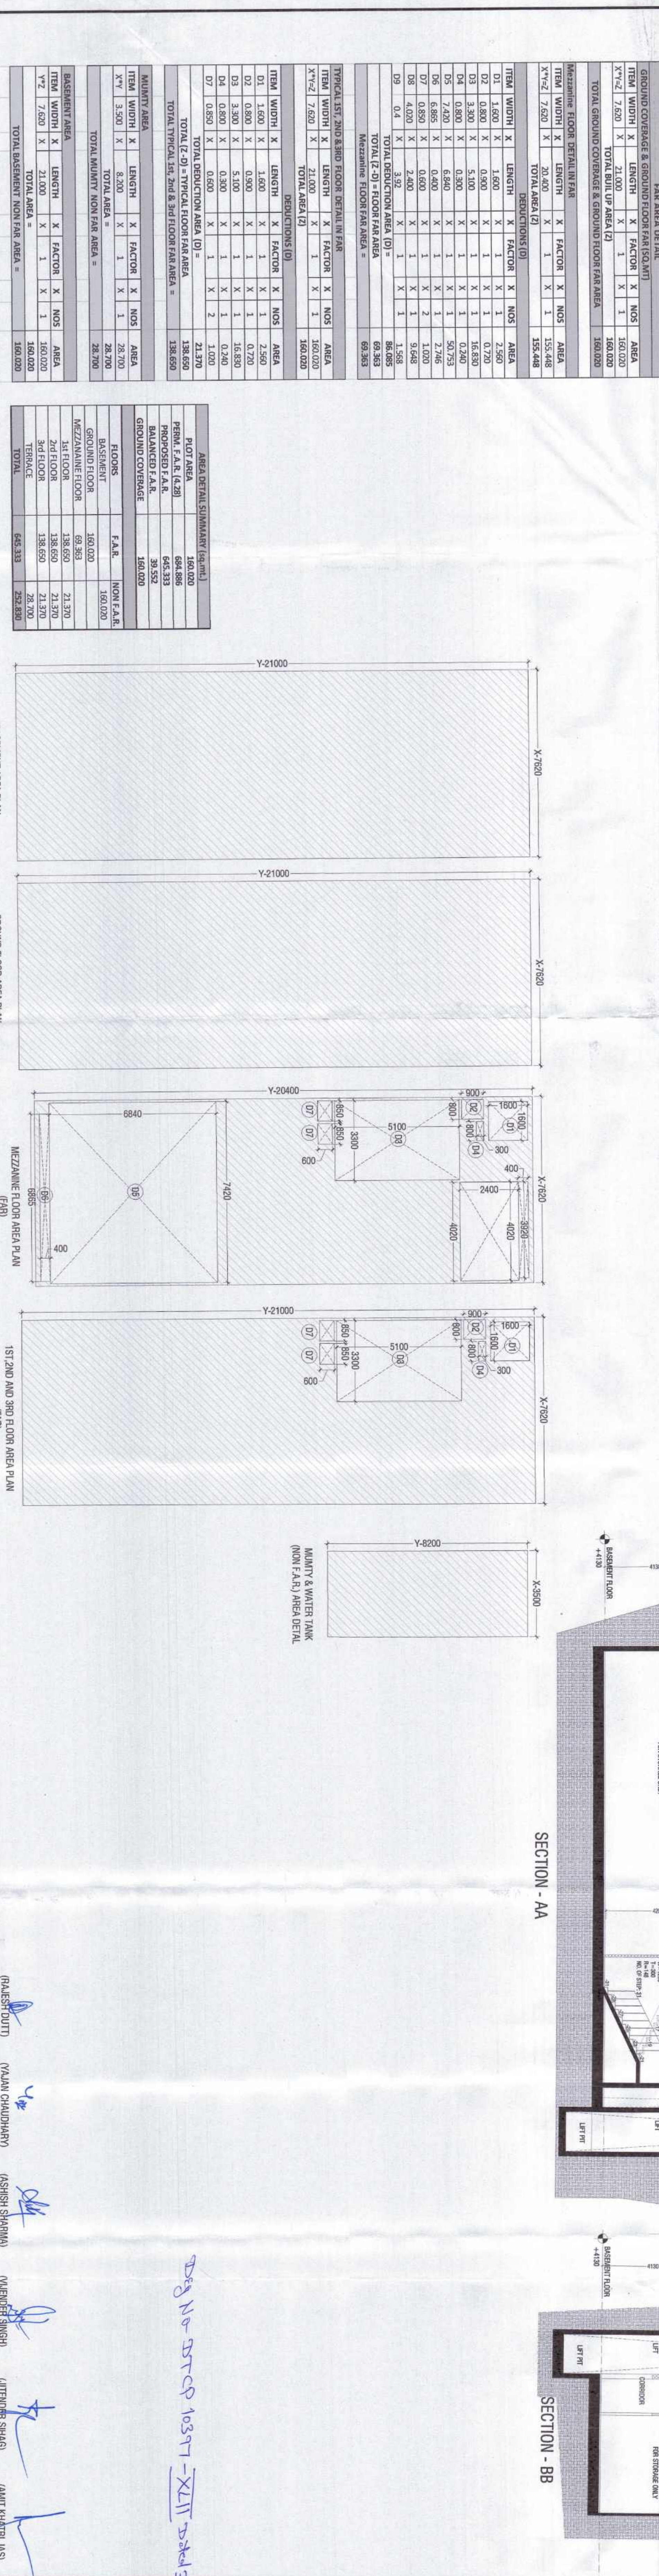



ACPL Design Ltd

Architectural
Engineering
Planning

ISO 9001:2015
ACPL
Architectural
Engineering
Planning

ACPL Design Ltd
101, 102, 103,1000.

PLAN FOR COMMERCIAL
NG 5.1375
4 DATED
AREA FROM
ANTED FOR
AN AREA
ESTATE OF
M OJOS

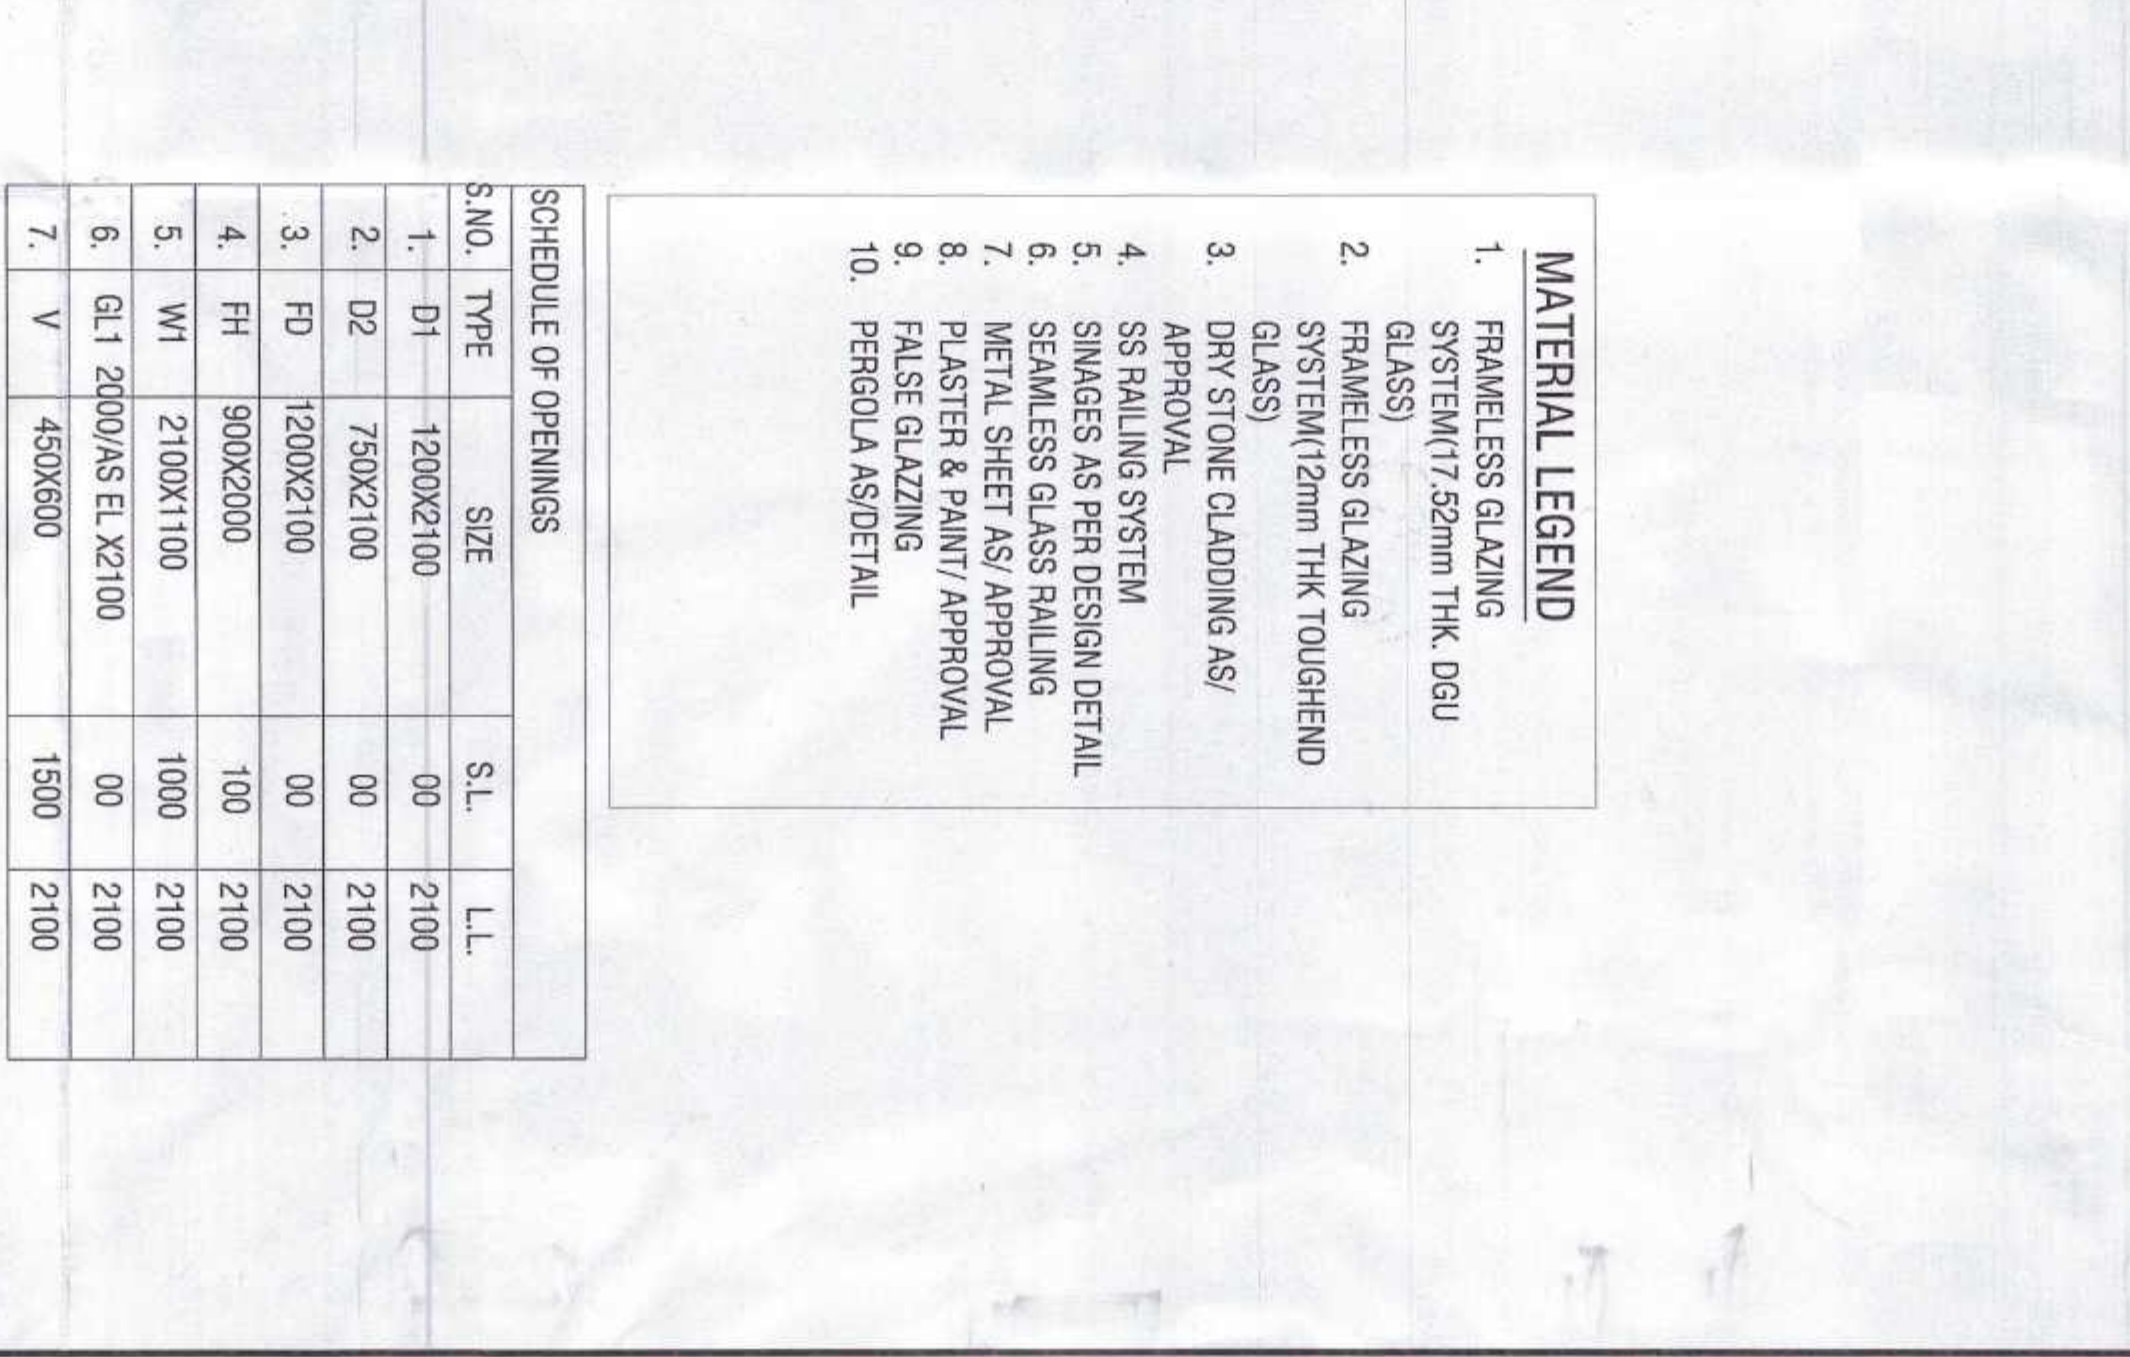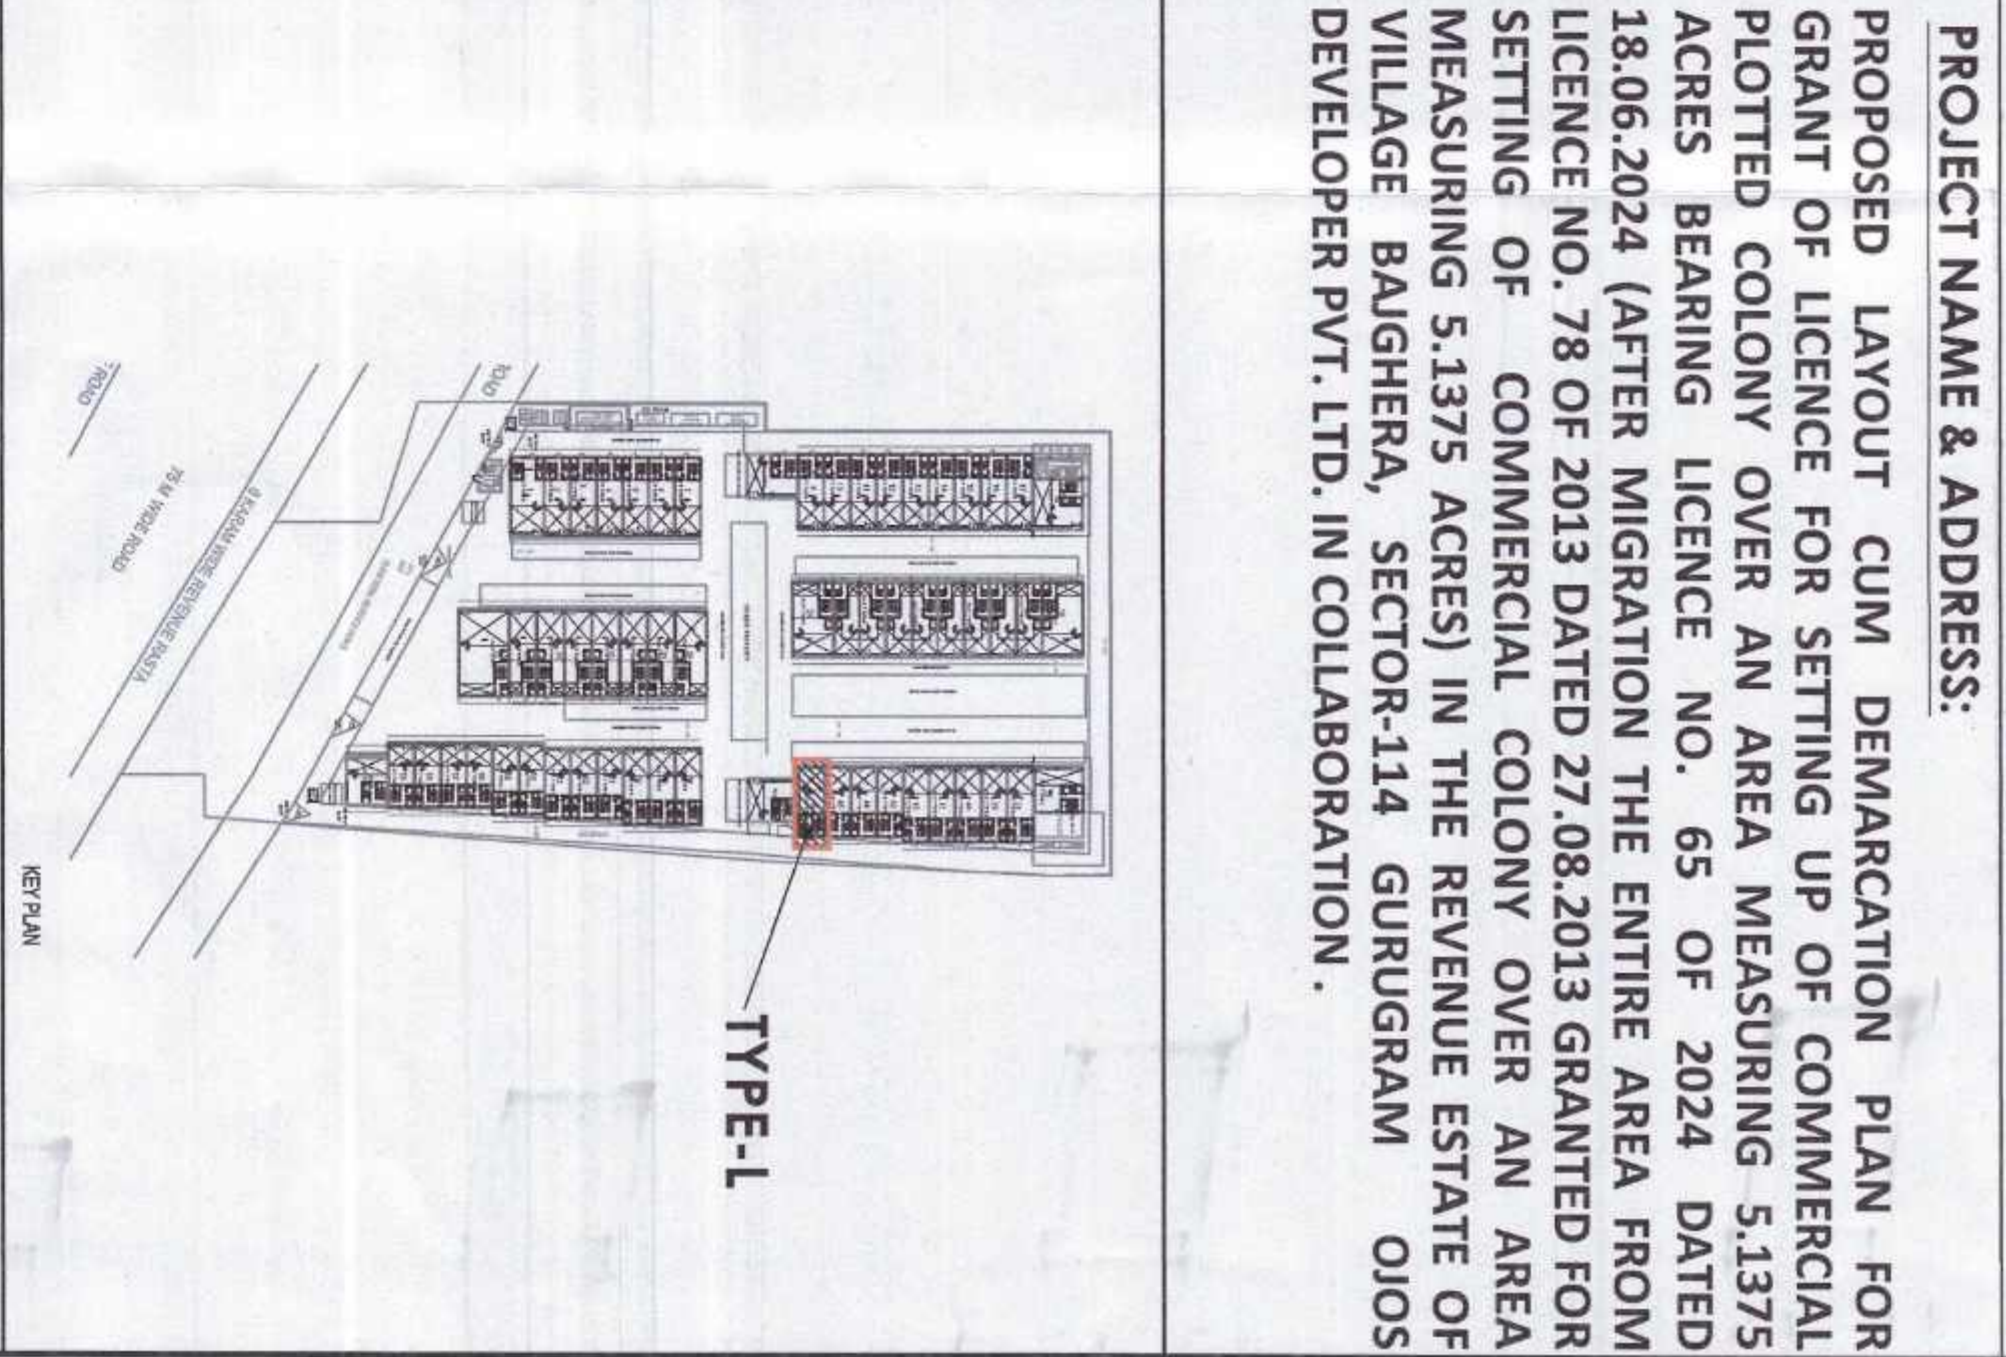

100

ISO 9001:2015
Architecture
Management
Planning

+91 11 24622195
+91 11 24646709
+91 11 24634061

ARCHITECT'S SIGN

1998

10

10