


(Dinesh Kumar)
PA(HQ)

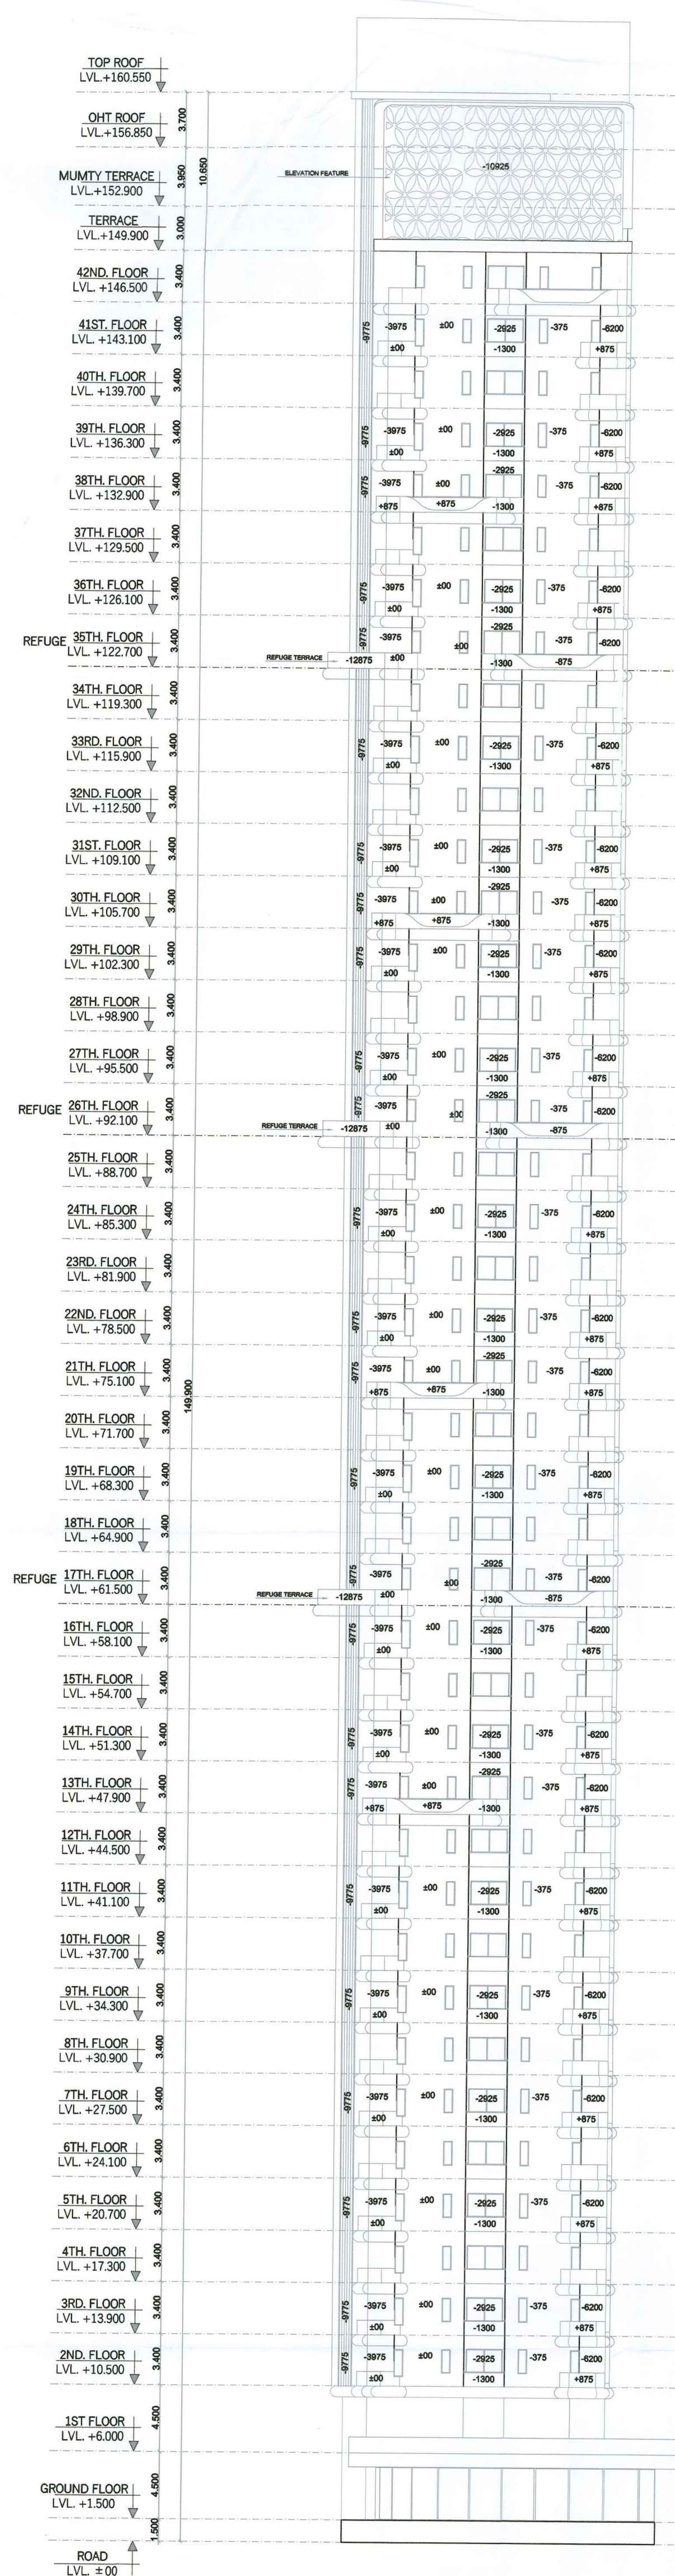

ELEVATION-2



ELEVATION-3



ELEVATION-4

- NOTES:-
- FD- 2 HOUR FIRE RATED DOOR
 - FD2- 1 HOUR FIRE RATED DOOR
 - F.H.C- FIRE HOSE CABINET
 - P.S.- PRESURIZATION SHAFT
 - S. ROOM- SERVANT ROOM
 - P.R- POWDER ROOM
 - P.R.WILL BE MECHANICALLY VENTILATED & ARTIFICIALLY LIT
 - W.C- WATER CLOSET

PROJECT:

**PROPOSED BUILDING PLAN FOR
RESIDENTIAL COLONY UNDER NILP
POLICY DATED 11.05.2022 OVER AN
AREA MEASURING 10.071875 ACRES
LICENSE NO. 225 OF 2023 DATED
30/10/2023 (7.434375 Acres UNDER
MIGRATION FROM LICENSE NO. 92 OF
2023 DATED 21-04-2023 GRANTED FOR
DDJAY AFFORDABLE PLOTTED COLONY
AND FRESH APPLIED AREA MEASURING
2.6375 Acres)IN SECTOR-59&63A,
GURUGRAM MANESAR URBAN COMPLEX
BEING DEVELOPED BY - 45 DEVELOPERS**

P V T L D

ARCHITECT :-

VIKAS AHLAWAT ARCHITECTS
ARCHITECTURE, INTERIORS, PLANNING

Unit.No.303,Ninex Time Center, Suncity,Sector.-54,Golf Course Road,Gurgaon
O :- 0124-4284293 M:- 0-9699158486 Mail :- ar.vikas.shilawat@gmail.com

OWNERS SIGNATURE:-

ARCHITECT SIGNATURE:

For 4S Development Pte. Ltd.
Brigitte
Authorised Signatory

Ar. VIKAS AHLAWAT
CA/2013/59929

DRAWING TITLE :

TOWER-3
ELEVATIONS- 2,3,&4

DATE:-	JAN-2024
SCALE:-	1:200 (A1)

SHEET NO.
T-3-5