




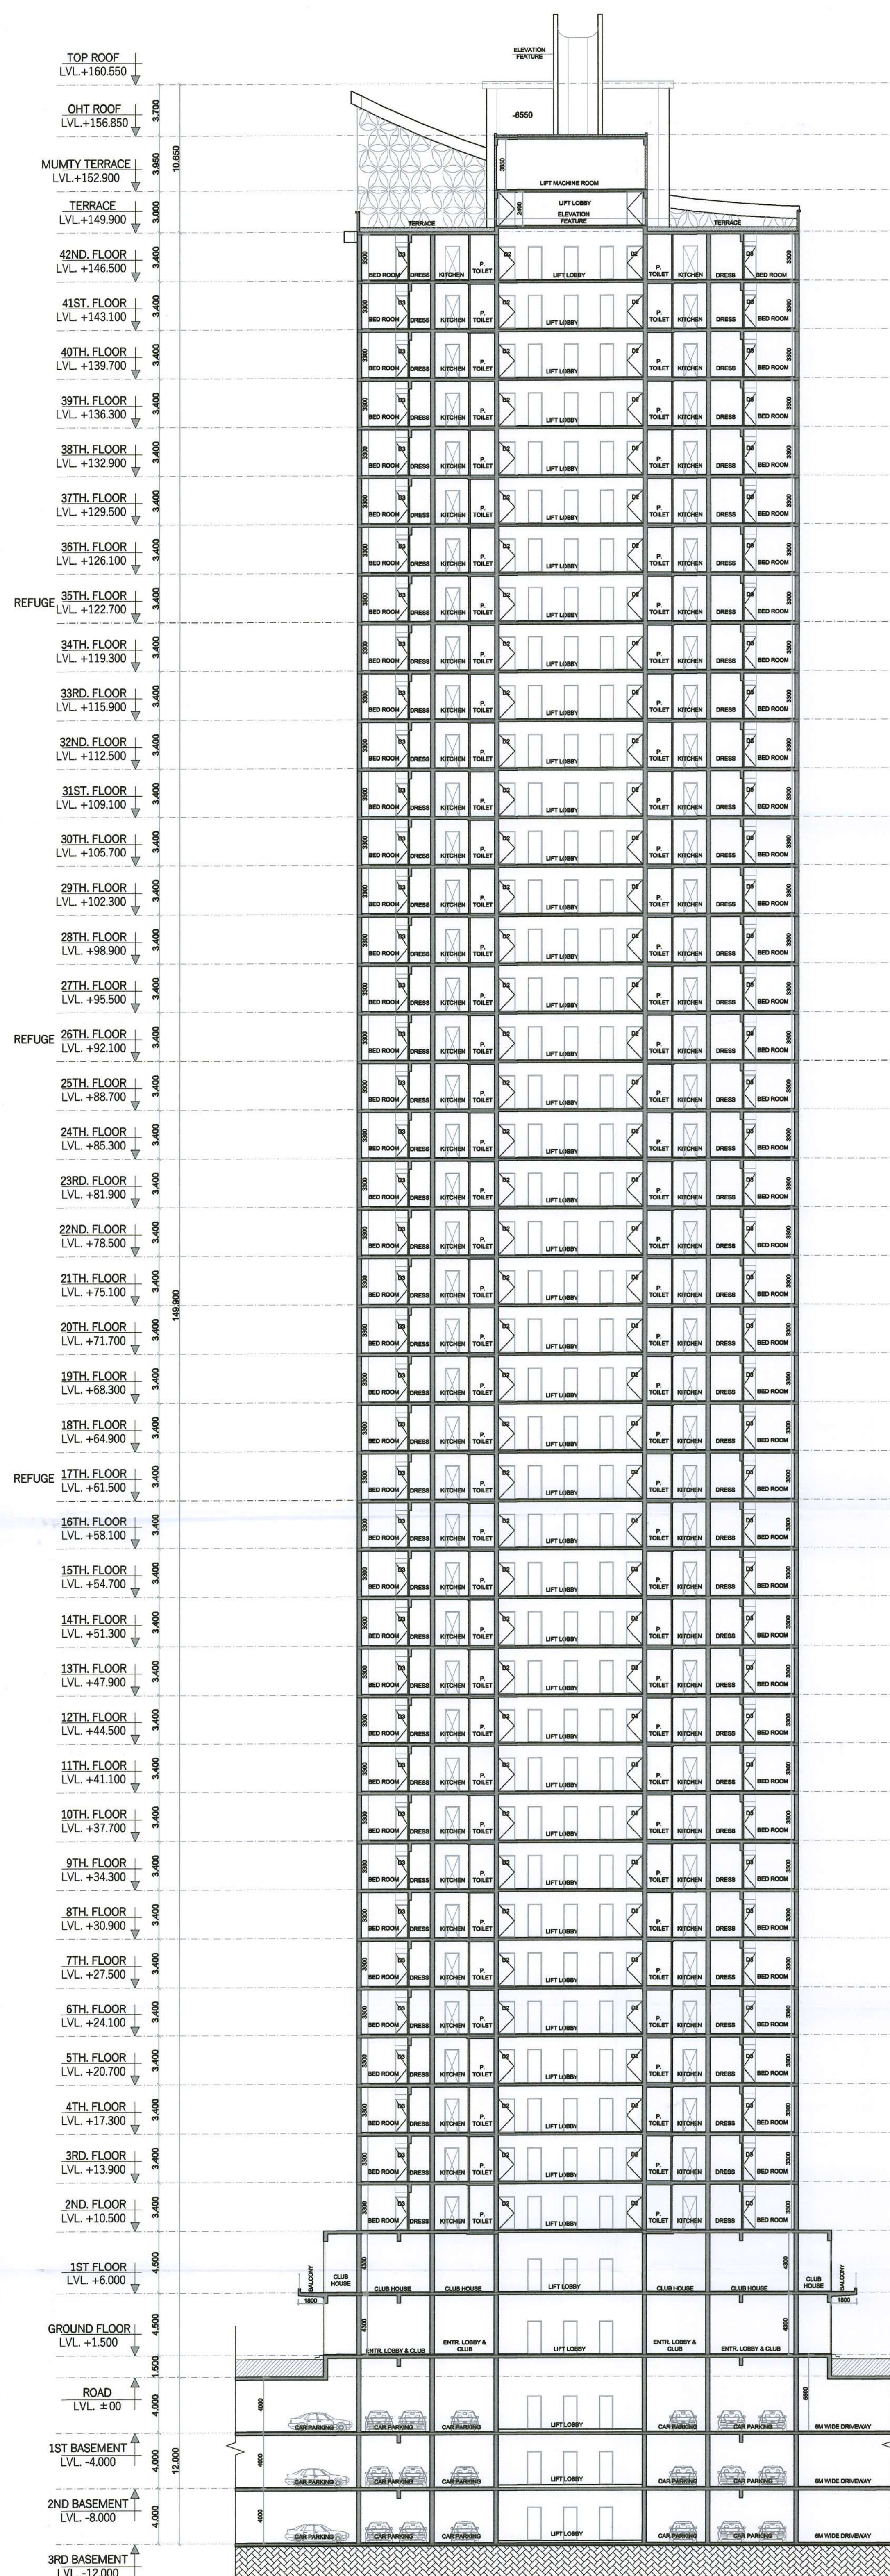

SECTION-AA'

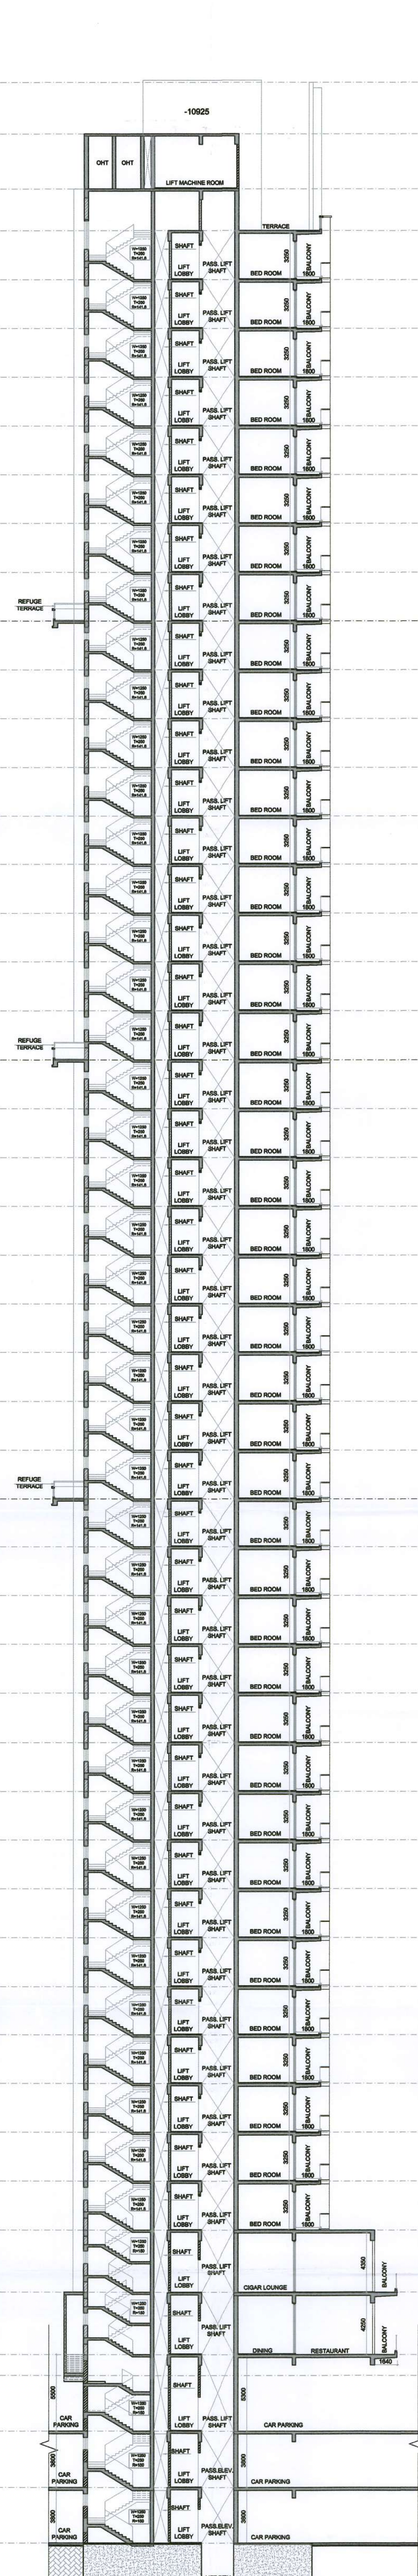

SECTION-BB'

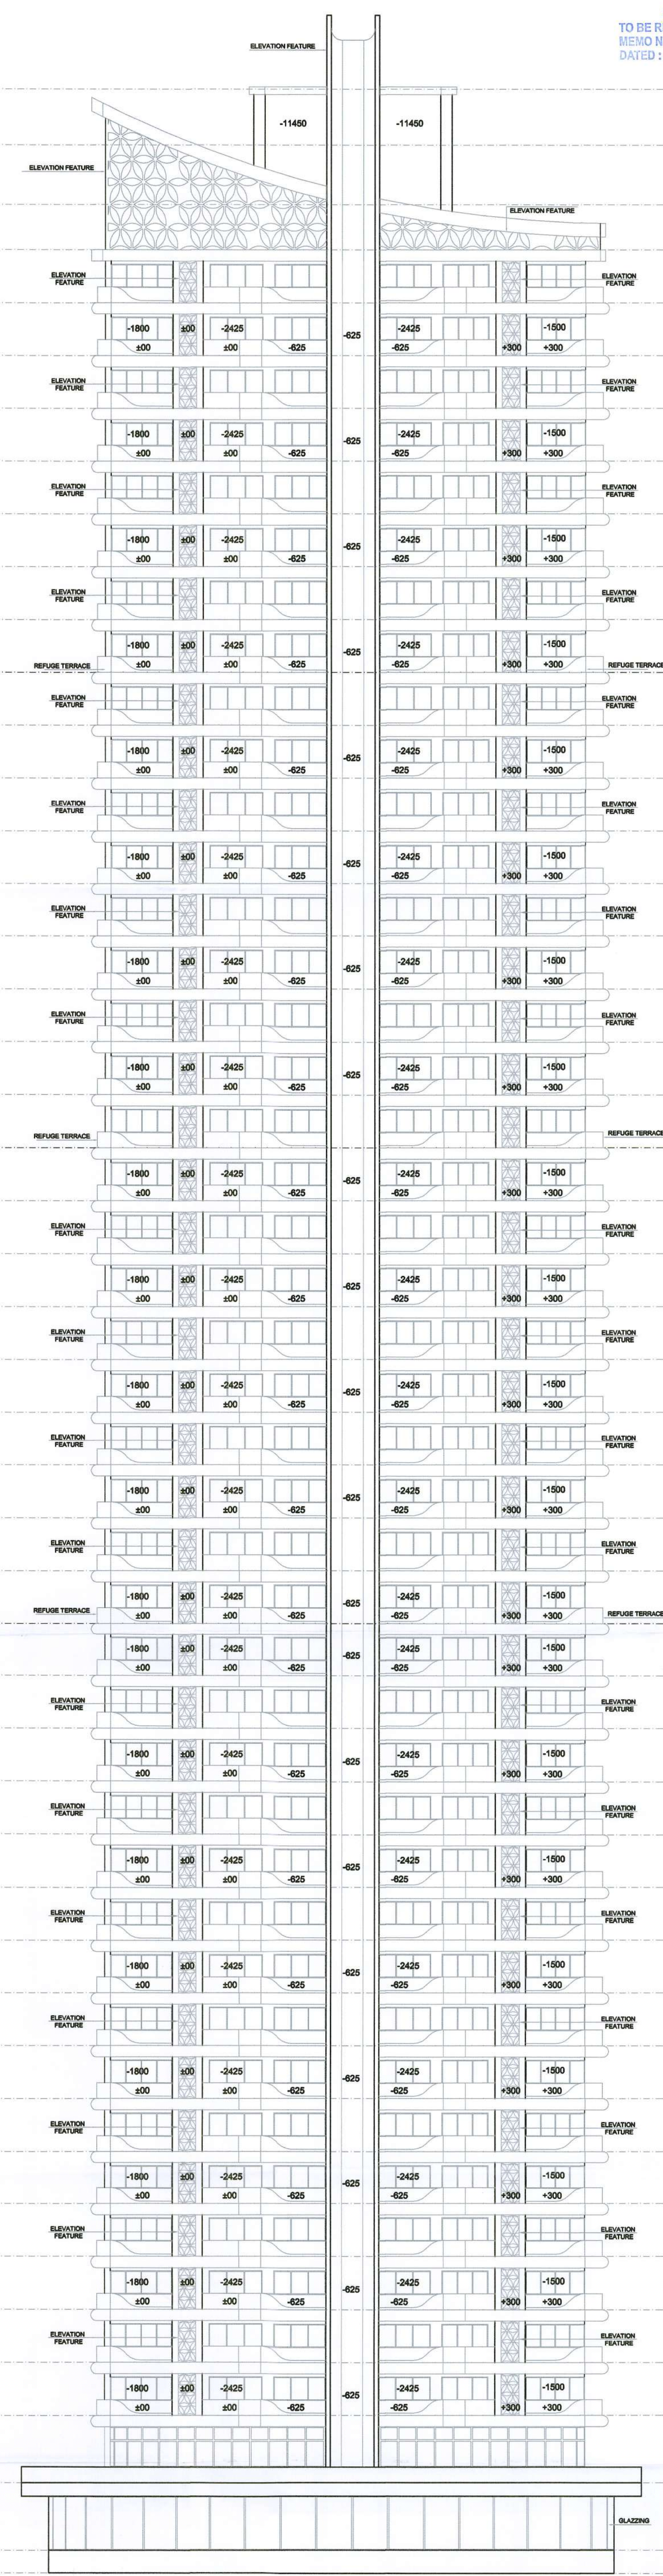

ELEVATION-1

SANCTIONED
TO BE READ WITH THIS OFFICE
MEMO NO. :
DATED :

S.T.P. (HQ)
Member Secretary
B.P.A.C.

S.T.P. (G)
Member
B.P.A.C.

DTP (HQ)
Member
B.P.A.C.

ATP (HQ)

PA (HQ)

- NOTES:-
- FD- 2 HOUR FIRE RATED DOOR
 - FD2- 1 HOUR FIRE RATED DOOR
 - F.H.C- FIRE HOSE CABINET
 - P.S.- PRESSURIZATION SHAFT
 - S. ROOM- SERVANT ROOM
 - P.R- POWDER ROOM
 - P.R WILL BE MECHANICALLY VENTILATED & ARTIFICIALLY LIT
 - W.C- WATER CLOSET

PROJECT:-
**PROPOSED BUILDING PLAN FOR
RESIDENTIAL COLONY UNDER NILP
POLICY DATED 11.05.2022 OVER AN
AREA MEASURING 10.071875 ACRES
LICENSE NO. 225 OF 2023 DATED
30/10/2023 (7.434375 Acres UNDER
MIGRATION FROM LICENSE NO. 92 OF
2023 DATED 21-04-2023 GRANTED FOR
DDJAY AFFORDABLE PLOTTED COLONY
AND FRESH APPLIED AREA MEASURING
2.6375 Acres) IN SECTOR-59&63A,
GURUGRAM MANESAR URBAN COMPLEX
BEING DEVELOPED BY - 4S DEVELOPERS
P V T L T D**

ARCHITECT :-
VIKAS AHLAWAT ARCHITECTS
ARCHITECTURE , INTERIORS , PLANNING
Unit.No.303,Ninex Time Center, Suncity,Sector-54,Golf Course Road,Gurgaon
O - 0124-4284293 M- 0-8699158486 Mail - ar.vikas.ahlawat@gmail.com

OWNERS SIGNATURE:-
(Signature)
Authorised Signatory

ARCHITECT SIGNATURE:-
(Signature)
Ar. VIKAS AHLAWAT
CA/2013/59929

DRAWING TITLE:
**TOWER-3
SECTION & ELEVATION**

DATE:- JAN-2024
SCALE:- 1:200 (A1)

SHEET NO.
T-3-4