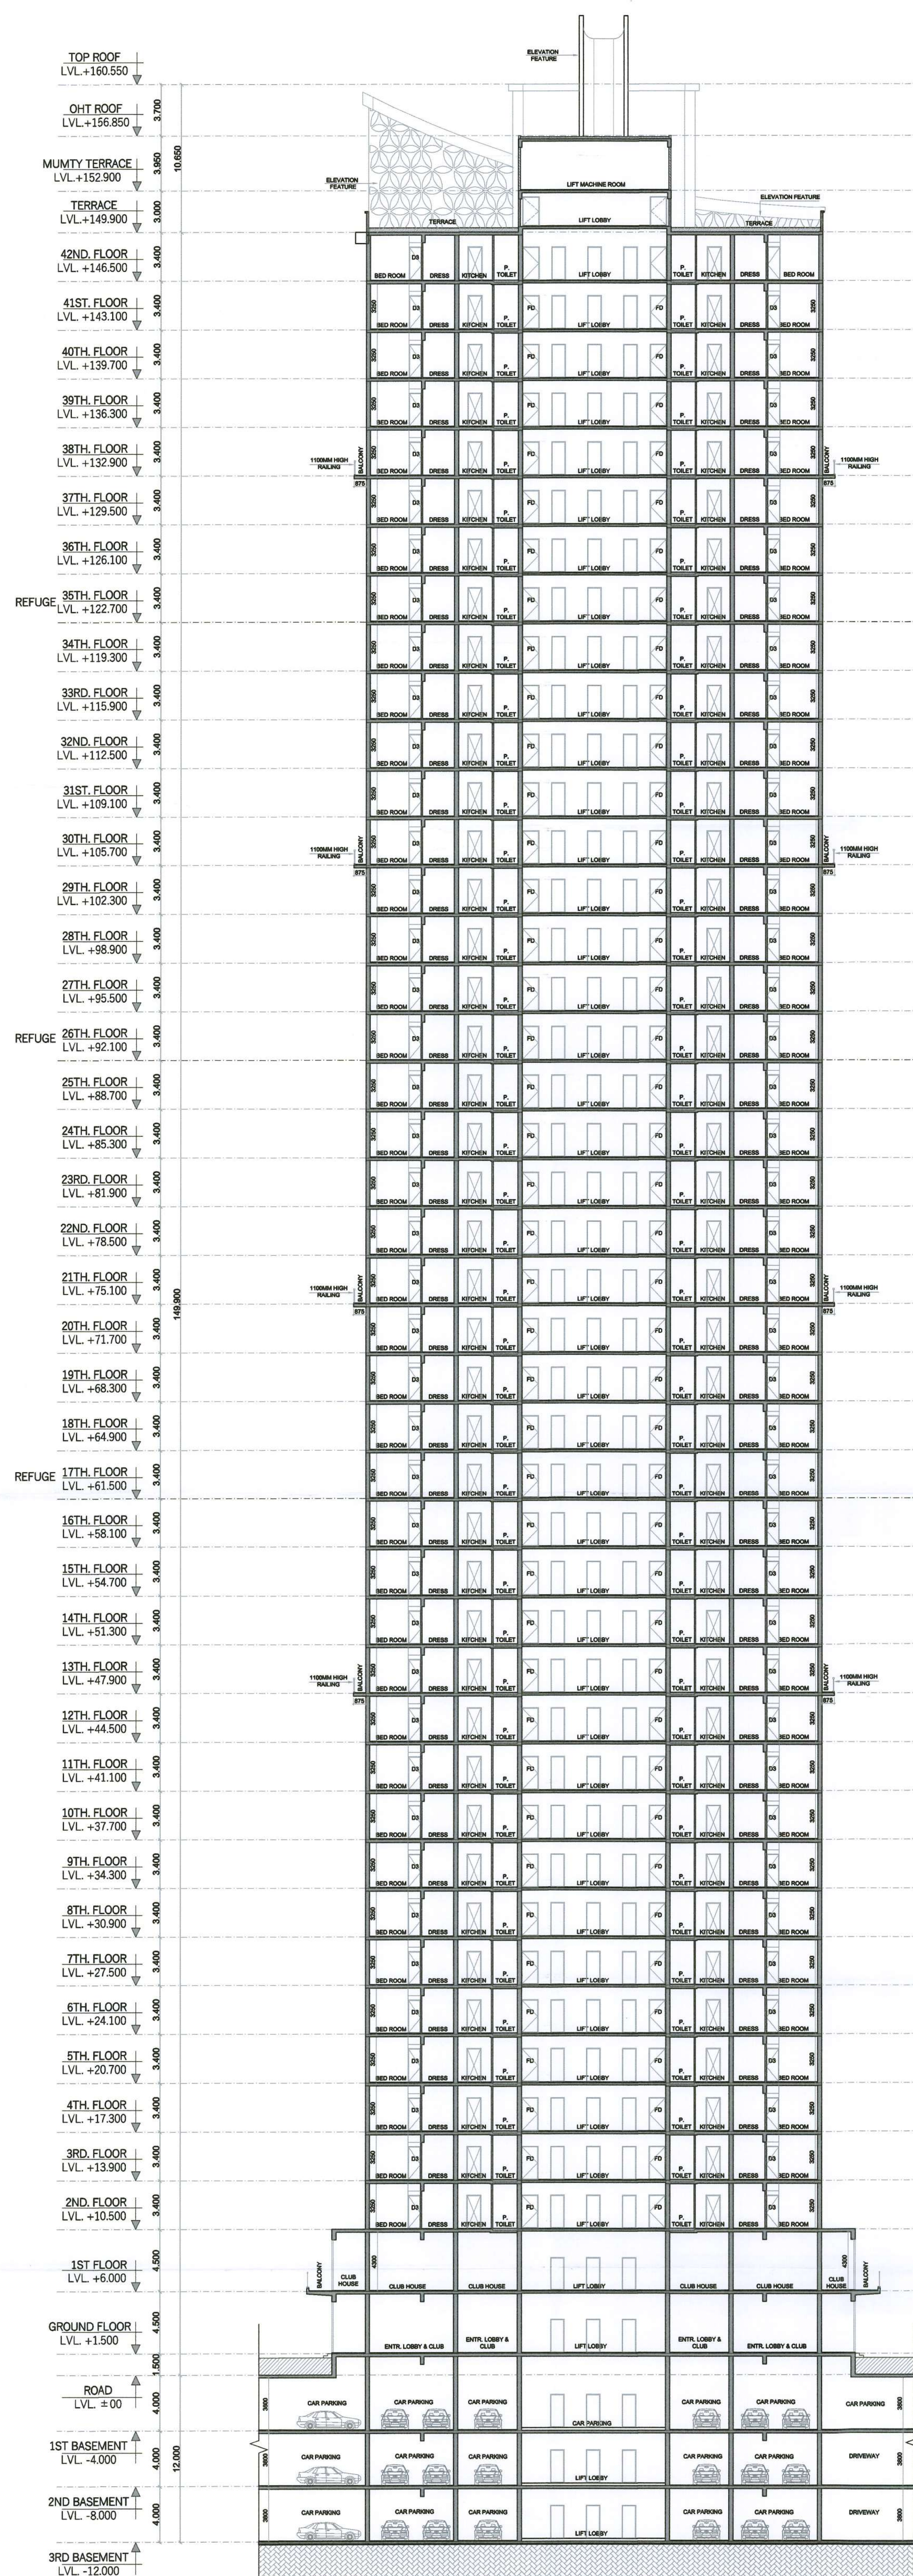


TO BE READ WITH THE OFFICE
MEMO NO.:
DATED:


 S.T.P. (H)
 Member Secretary
 B.P.A.C.


 S.T.P. (G)
 Member
 B.P.A.C.


 S.T.P. (H)
 Member
 B.P.A.C.


 DTP (HQ)


 ATP (HQ)


 DTP (HQ)
 Member
 BPAC


 J.D.


 P.A.


 A.P.


 (Dinesh Kumar)
 PA(HQ)

NOTES:-

- FD- 2 HOUR FIRE RATED DOOR
- FD2- 1 HOUR FIRE RATED DOOR
- F.H.C- FIRE HOSE CABINET
- P.S.- PRESURIZATION SHAFT
- S. ROOM- SERVANT ROOM
- P.R- POWDER ROOM
- P.R WILL BE MECHANICALLY VENTILATED & ARTIFICIALLY LIT
- W.C- WATER CLOSET

PROJECT:-
PROPOSED BUILDING PLAN FOR
RESIDENTIAL COLONY UNDER NILP
POLICY DATED 11.05.2022 OVER AN
AREA MEASURING 10.071875 ACRES
LICENSE NO. 225 OF 2023 DATED
30/10/2023 (7.434375 Acres UNDER
MIGRATION FROM LICENSE NO. 92 OF
2023 DATED 21-04-2023 GRANTED FOR
DDJAY AFFORDABLE PLOTTED COLONY
AND FRESH APPLIED AREA MEASURING
2.6375 Acres JIN SECTOR-59&63A,
GURUGRAM MANESAR URBAN COMPLEX
BEING DEVELOPED BY - 4S DEVELOPERS
P V T . L T D .

ARCHITECT :-

VIKAS AHLAWAT ARCHITECTS

ARCHITECTURE , INTERIORS , PLANNING

Unit No.303,Ninex Time Center, Suncity Sector.-54,Golf Course Road,Gurgaon
O :- 0124-4284293 M:- 0-9899158486 Mail :- ar.vikas.ahlawat@gmail.com

OWNERS SIGNATURE:-

4S Developers Pvt. Ltd.

[Signature]

Authorised Signatory

ARCHITECT SIGNATURE:-

[Signature]

Ar. VIKAS AHLAWAT

CA/2013/59929

DRAWING TITLE:

TOWER-4

SECTION & ELEVATION

DATE:- JAN-2024		SHEET NO.
SCALE:- 1:200 (A1)		T-4-5