




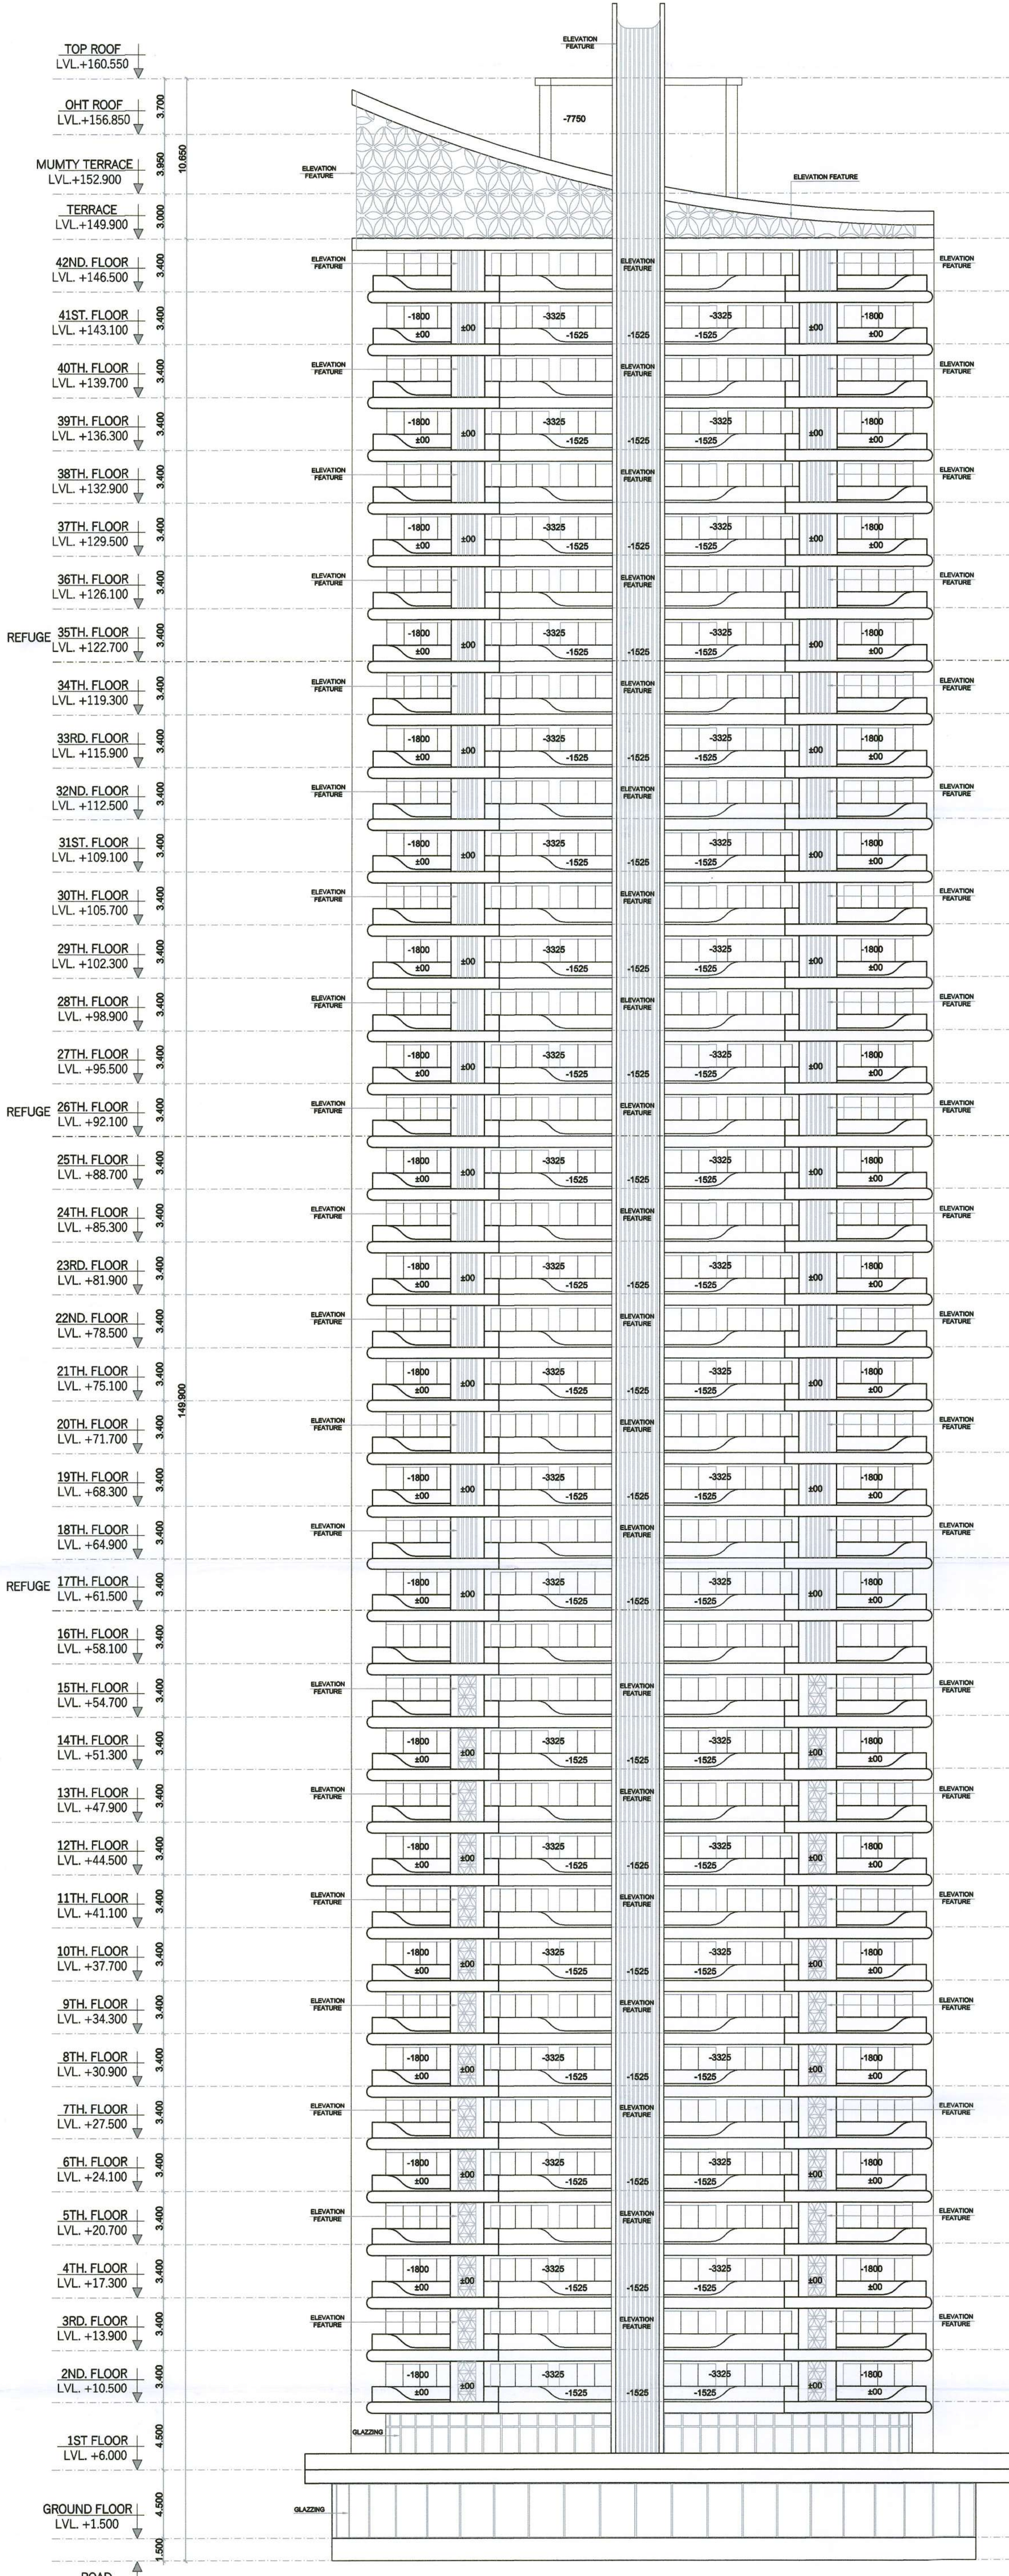

ELEVATION-1

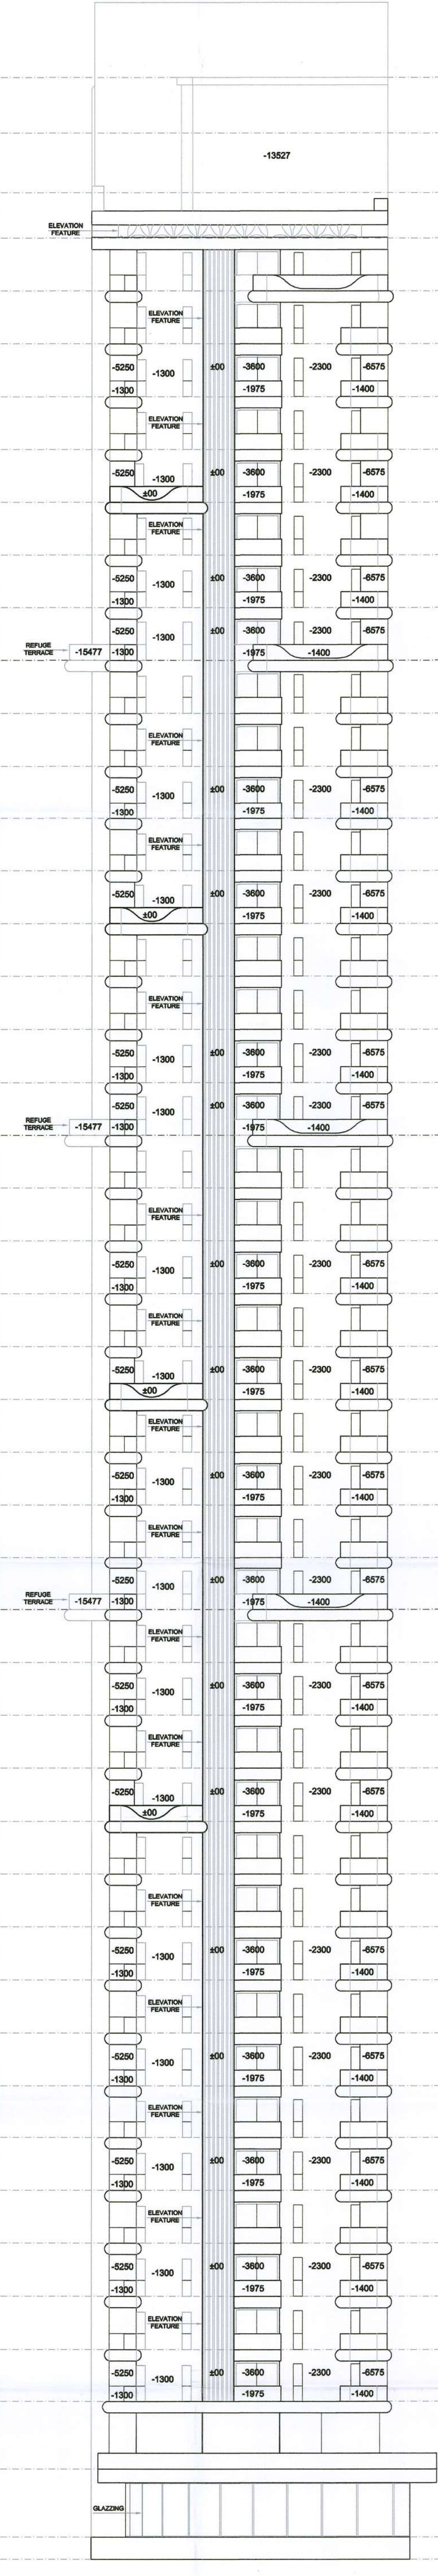

ELEVATION-2

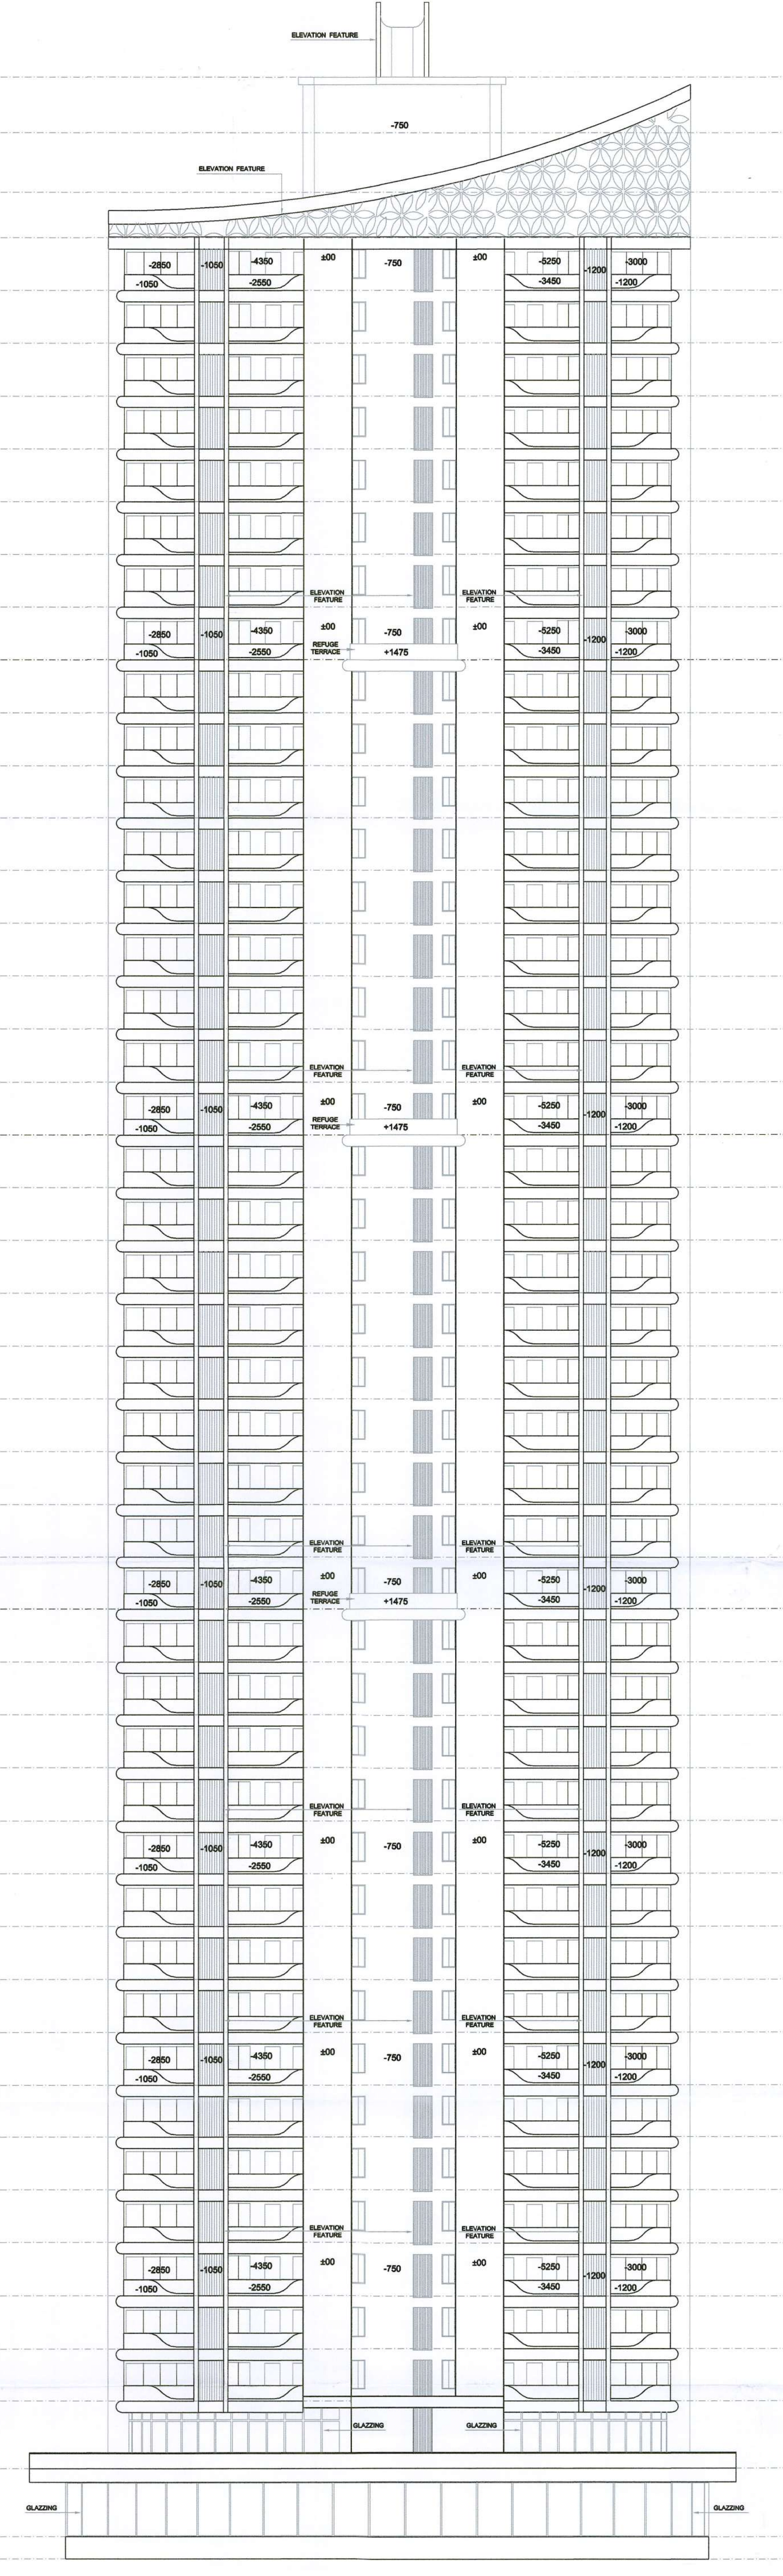

ELEVATION-3

SANCTIONED
TO BE READ WITH THIS OFFICE
MEMO NO.:
DATED :

S.T.P. (HQ)
Member Secretary
B.P.A.C.

S.T.P. (G)
Member
B.P.A.C.

D.P. (HQ)
Member
B.P.A.C.

S.D.
P.A.
A.P.
(Dinesh Kumar)
P.A.(HQ)

- NOTES:-
- FD- 2 HOUR FIRE RATED DOOR
 - FD2- 1 HOUR FIRE RATED DOOR
 - F.H.C- FIRE HOSE CABINET
 - P.S.- PRESURIZATION SHAFT
 - S. ROOM- SERVANT ROOM
 - P.R- POWDER ROOM
 - P.R WILL BE MECHANICALLY VENTILATED & ARTIFICIALLY LIT
 - W.C- WATER CLOSET

PROJECT:-
PROPOSED BUILDING PLAN FOR
RESIDENTIAL COLONY UNDER NILP
POLICY DATED 11.05.2022 OVER AN
AREA MEASURING 10.071875 ACRES
LICENSE NO. 225 OF 2023 DATED
30/10/2023 (7.434375 Acres UNDER
MIGRATION FROM LICENSE NO. 92 OF
2023 DATED 21-04-2023 GRANTED FOR
DDJAY AFFORDABLE PLOTTED COLONY
AND FRESH APPLIED AREA MEASURING
2.6375 Acres)IN SECTOR-59&63A,
GURUGRAM MANESAR URBAN COMPLEX
BEING DEVELOPED BY - 4S DEVELOPERS
P V T L T D

ARCHITECT:-
VIKAS AHLAWAT ARCHITECTS
ARCHITECTURE , INTERIORS , PLANNING
Unit.No.303,Ninex Time Center, Suncity,Sector-54,Gol Course Road,Gurgaon
O - 0124-4284293 M- 0-9899158486 Mail :- ar.vikas.ahlawat@gmail.com

OWNERS SIGNATURE:-
ARCHITECT SIGNATURE:-
Ar. Vikas AHLAWAT
CA/2013/59929

DRAWING TITLE:-
TOWER-5
ELEVATIONS-1,2,& 3

DATE:- JAN-2024
SCALE:- 1:200 (A1)
SHEET NO.
T-5-4