




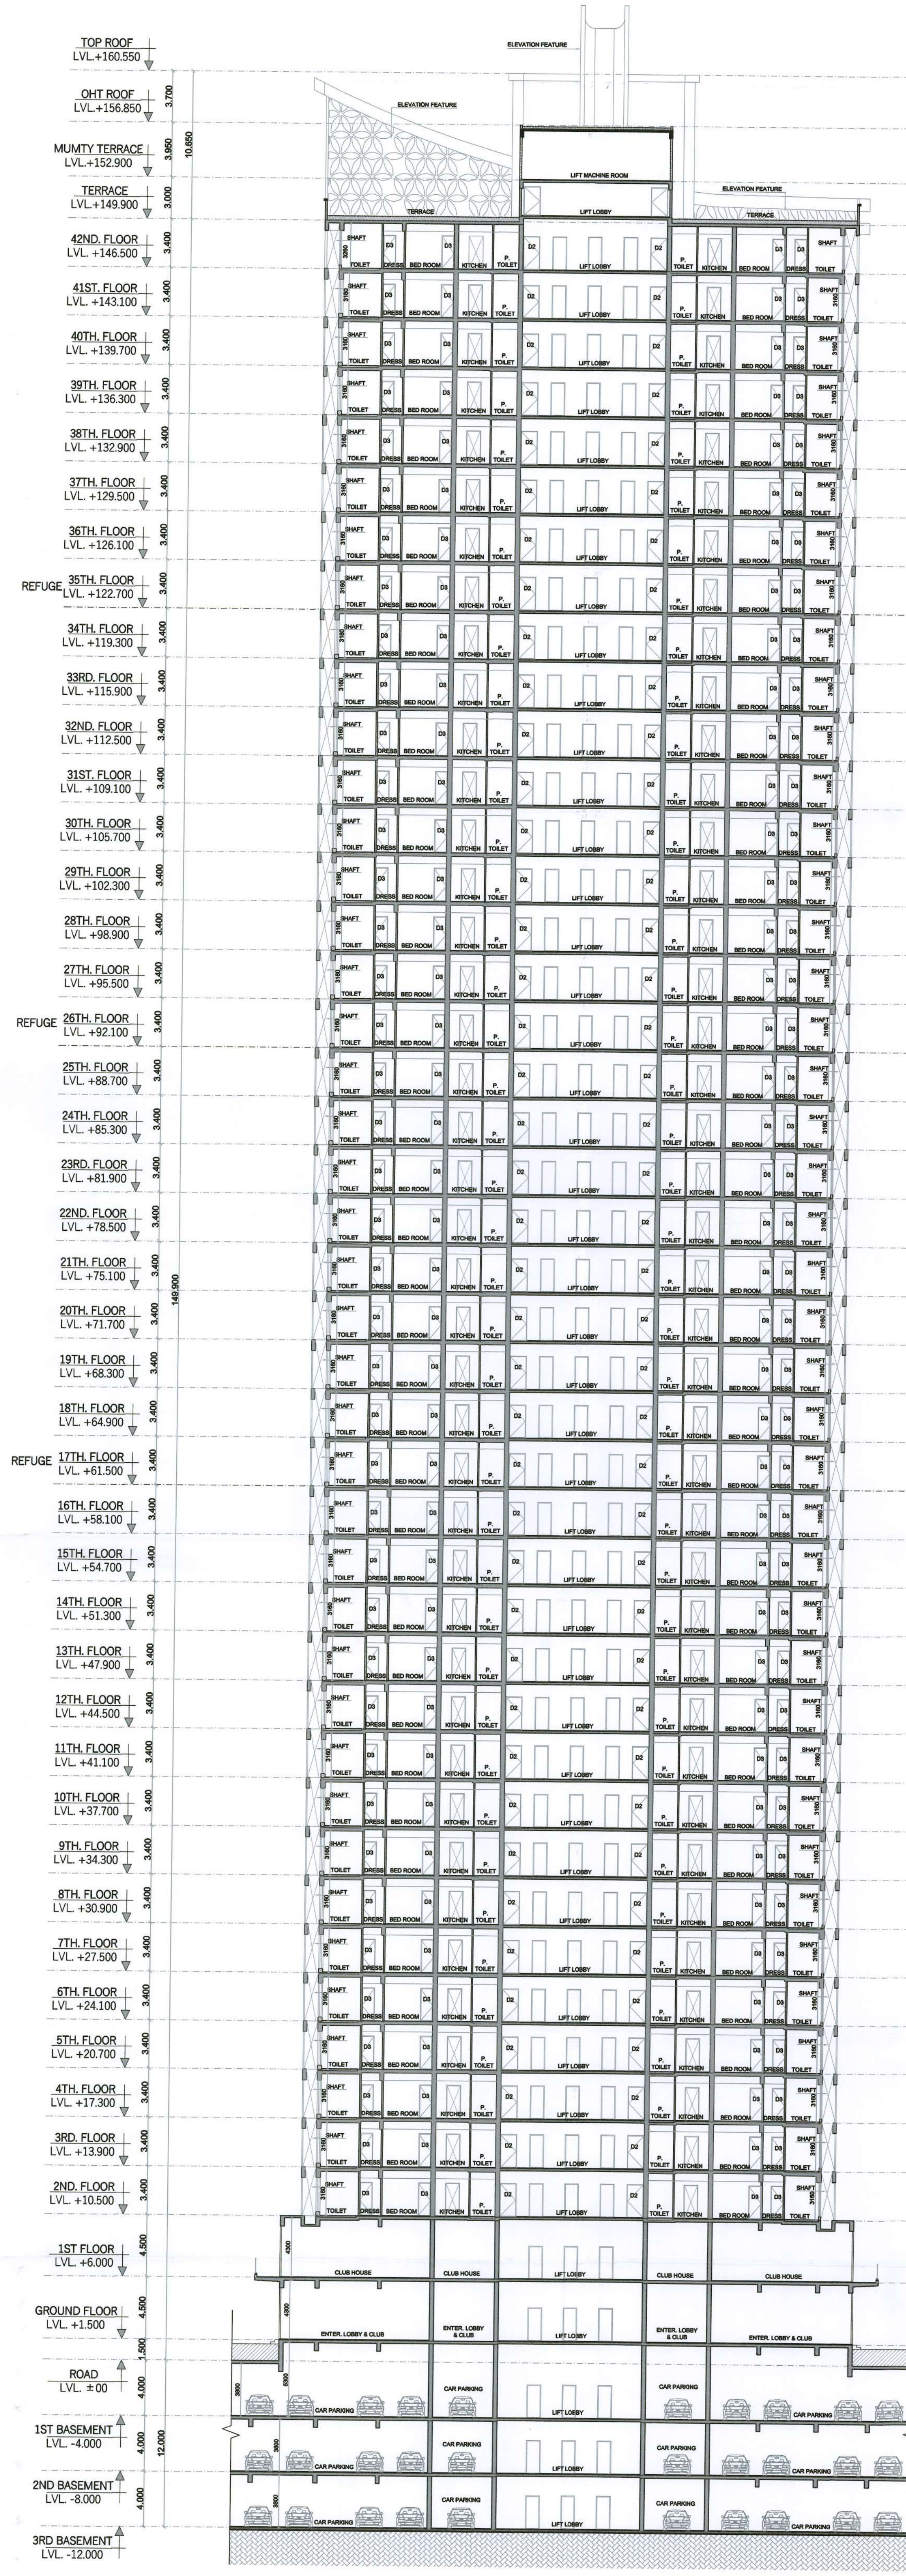

SECTION-AA'

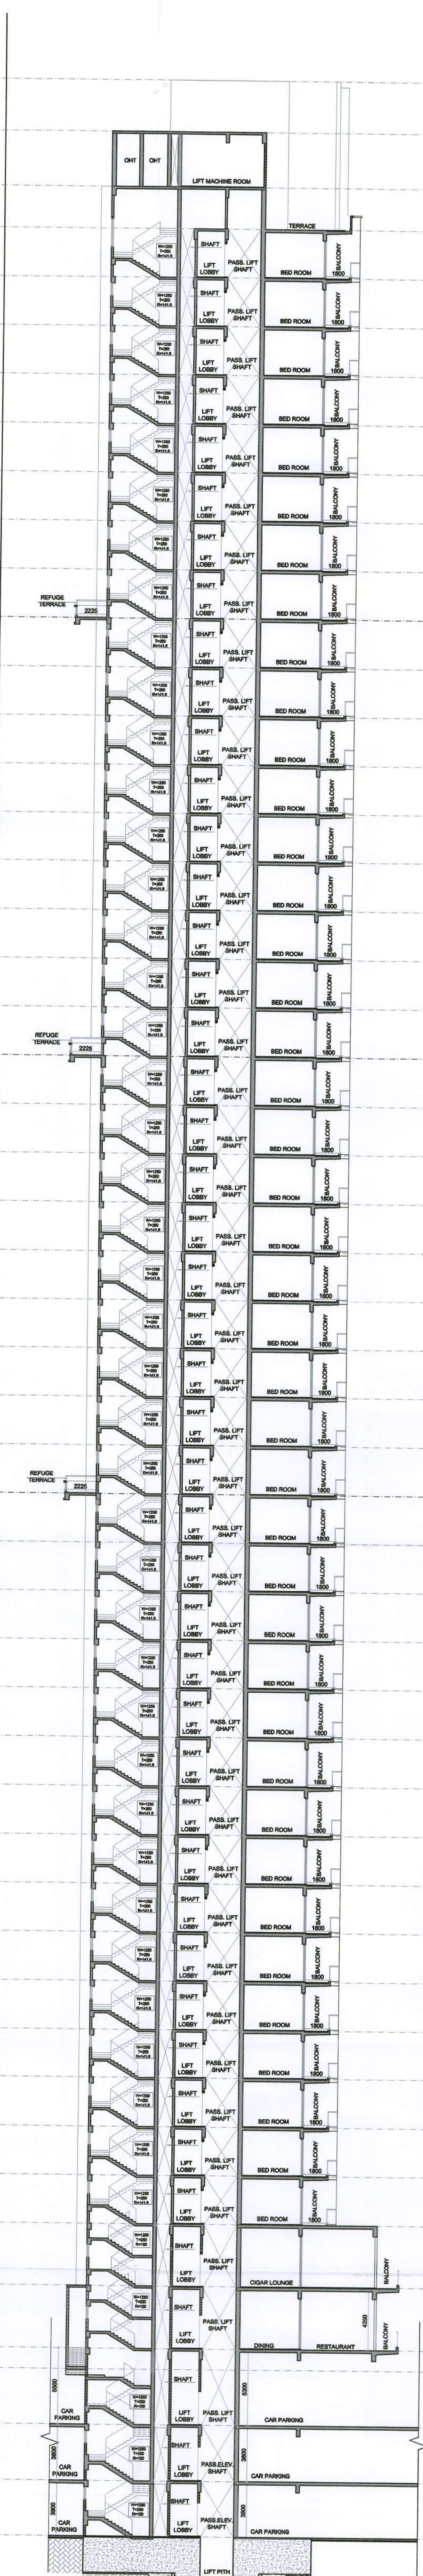

SECTION-BB'

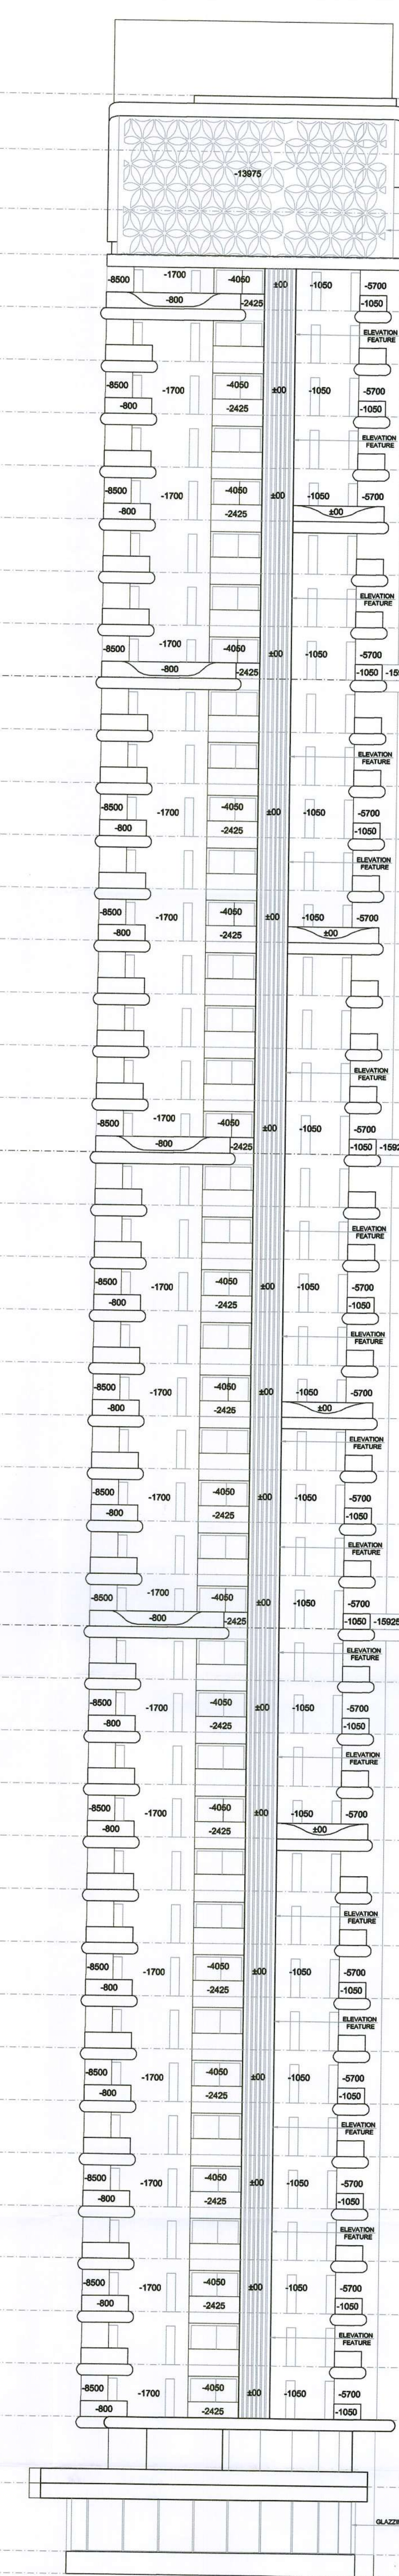

ELEVATION-4

APPROVED  
S.T.P. (HQ)  
Member Secretary  
B.P.A.C.  
DTP (HQ)  
S.T.P. (G)  
Member Secretary  
B.P.A.C.  
ATP (HQ)  
DDP (HQ)  
Member  
B.P.A.C.  
(Dinesh Kumar)  
PA (HQ)

- NOTES:-
- FD- 2 HOUR FIRE RATED DOOR
  - FD2- 1 HOUR FIRE RATED DOOR
  - F.H.C- FIRE HOSE CABINET
  - P.S.- PRESSURIZATION SHAFT
  - S. ROOM- SERVANT ROOM
  - P.R- POWDER ROOM
  - P.R WILL BE MECHANICALLY VENTILATED & ARTIFICIALLY LIT
  - W.C- WATER CLOSET

PROJECT:-  
**PROPOSED BUILDING PLAN FOR RESIDENTIAL COLONY UNDER NILP POLICY DATED 11.05.2022 OVER AN AREA MEASURING 10.071875 ACRES LICENSE NO. 225 OF 2023 DATED 30/10/2023 (7.434375 Acres UNDER MIGRATION FROM LICENSE NO. 92 OF 2023 DATED 21-04-2023 GRANTED FOR DDJAY AFFORDABLE PLOTTED COLONY AND FRESH APPLIED AREA MEASURING 2.6375 Acres )IN SECTOR-59&63A, GURUGRAM MANESAR URBAN COMPLEX BEING DEVELOPED BY - 4S DEVELOPERS P V T L T D**

ARCHITECT:-  
**VIKAS AHLAWAT ARCHITECTS**  
ARCHITECTURE, INTERIORS, PLANNING  
Unit No.303,Max Time Center, Surty, Sector-54, Golf Course Road Gurgaon  
O - 0124-4254253 M - 0-9699155486 Mail - ar.vikas.ahlawat@gmail.com

OWNERS SIGNATURE:-  
ARCHITECT SIGNATURE:-  
For 4S Developers Pvt. Ltd.  
Ar. VIKAS AHLAWAT  
CA/2013/59929  
Authorised Signatory

DRAWING TITLE:  
**TOWER-5  
SECTION & ELEVATION**

DATE:- JAN-2024  
SCALE:- 1:200 (A1)  
SHEET NO.  
T-55