


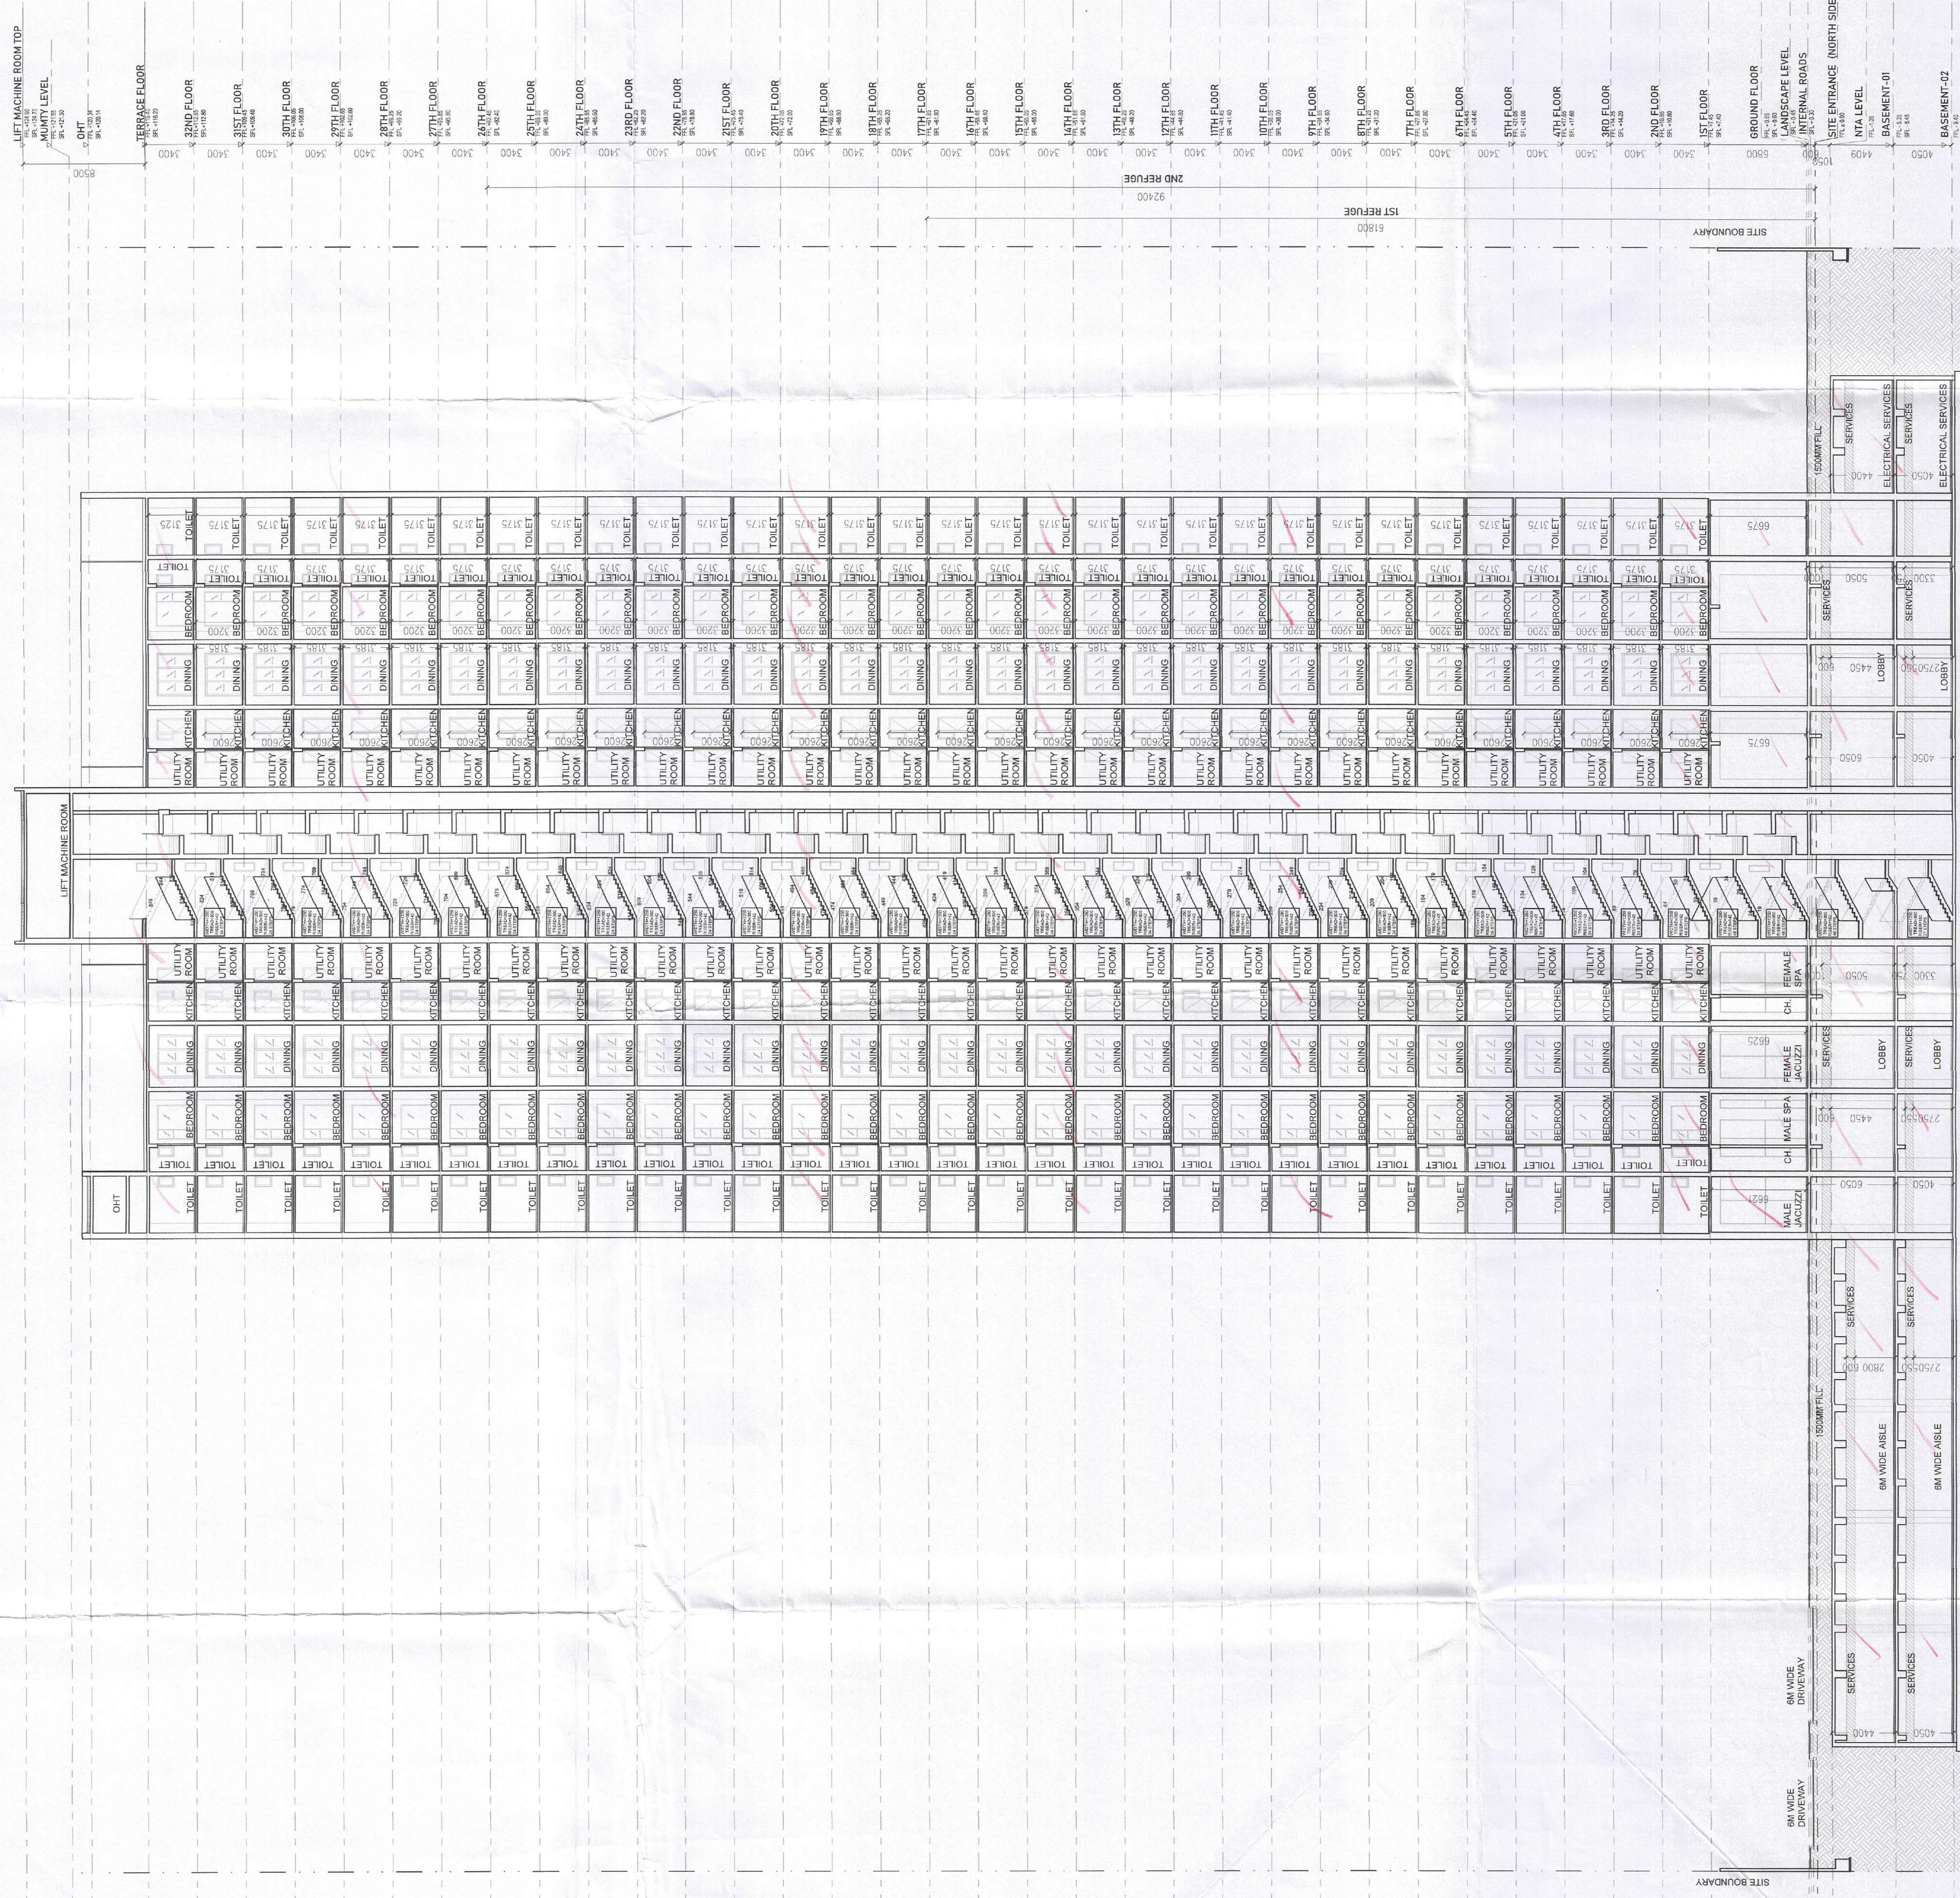

	ARCHITECT SIGN AND STAMP:	GAURWAY <i>gr</i>	CA REGISTRATION NO. CAGG-
	DRG NO. M-T-C-4.0 SCALE: 1/20 DATE: _____ DEALT: MANISHA	GAURWAY <i>gr</i>	CA REGISTRATION NO. CAGG-
For: Gaurway Housing Development Limited		CA REGISTRATION NO. CAGG-	Authorized Signatory 