



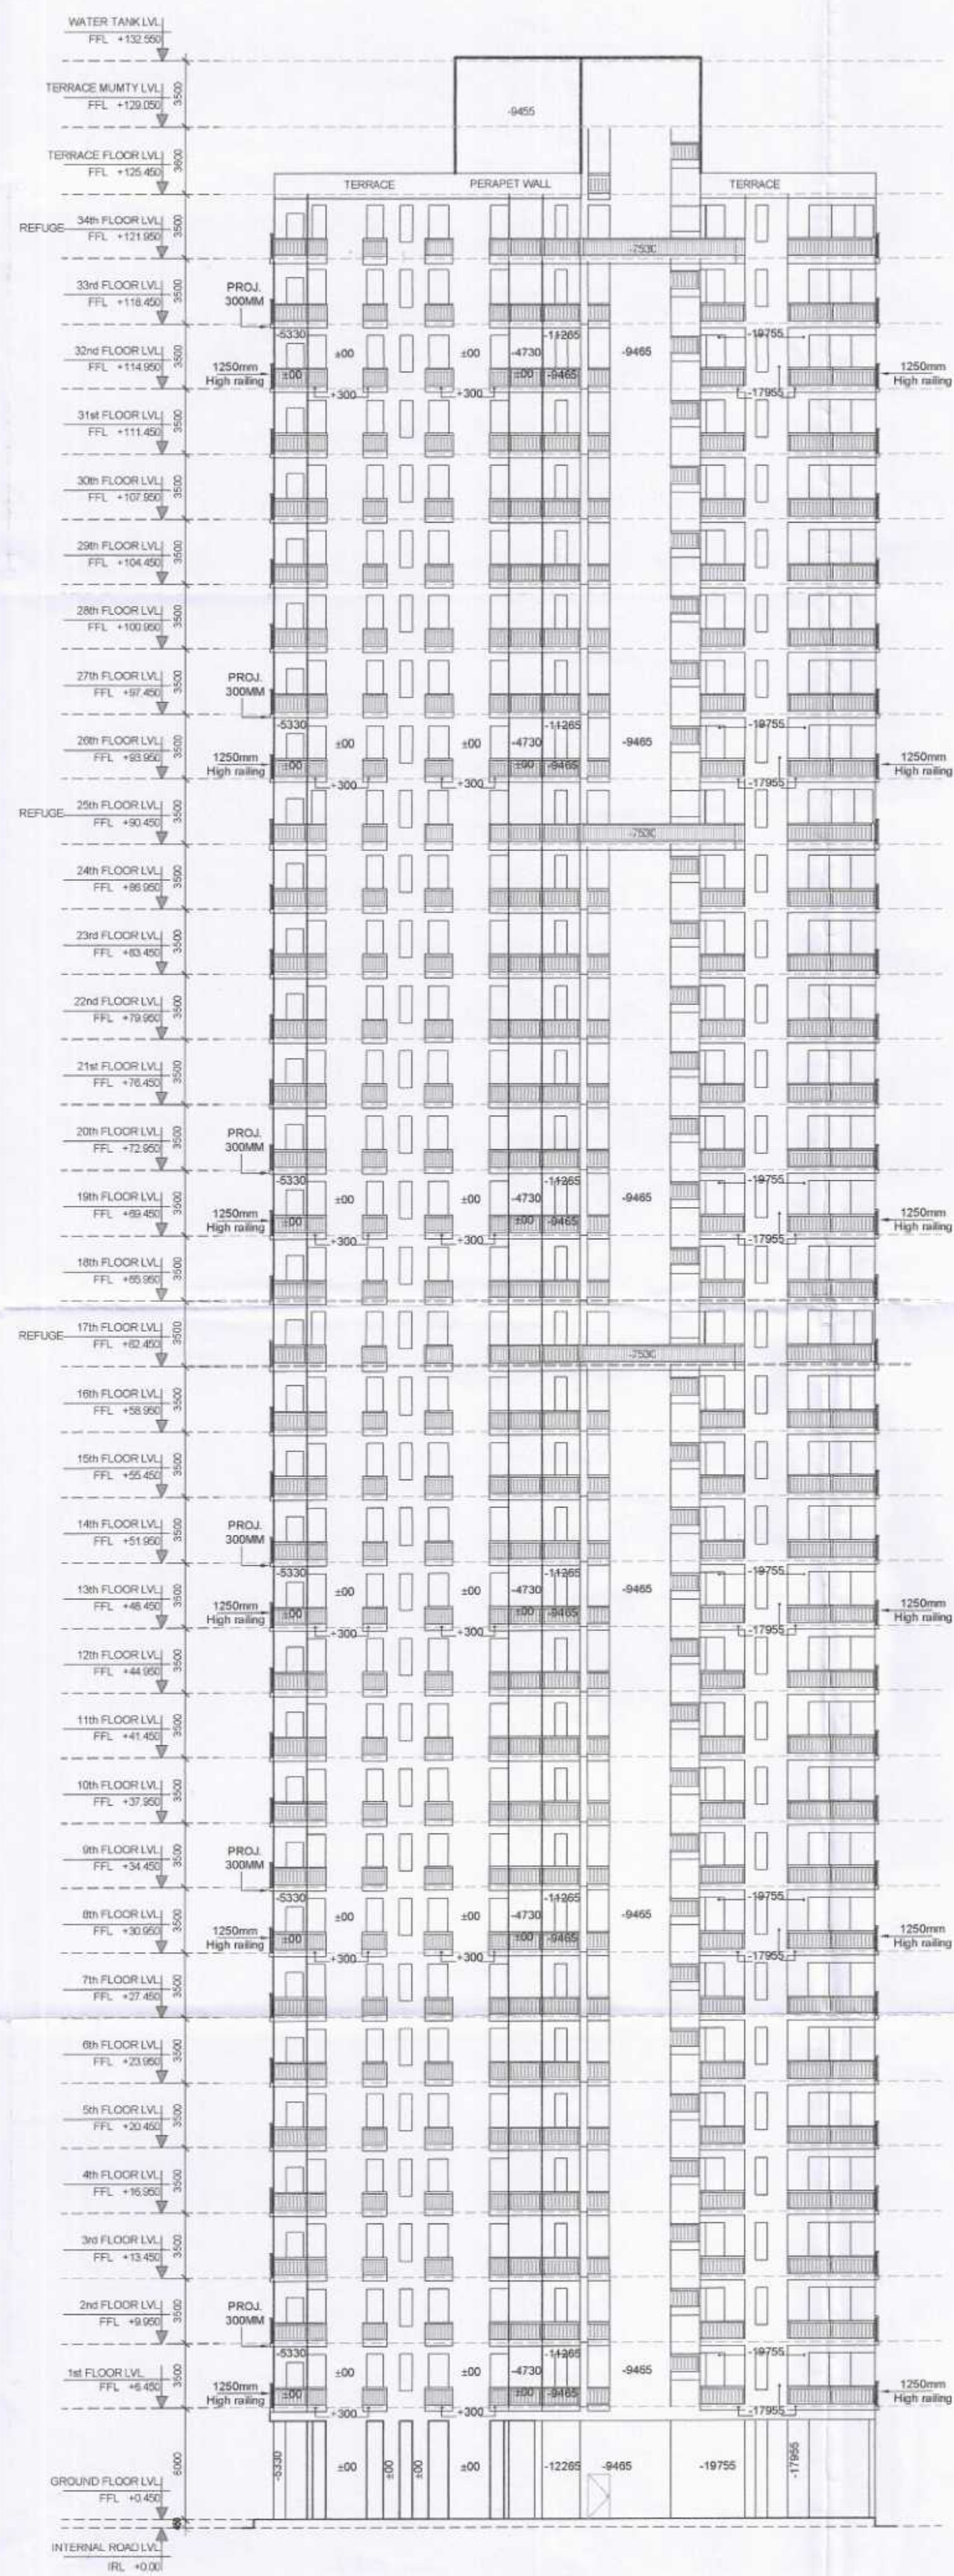

ELEVATION-1

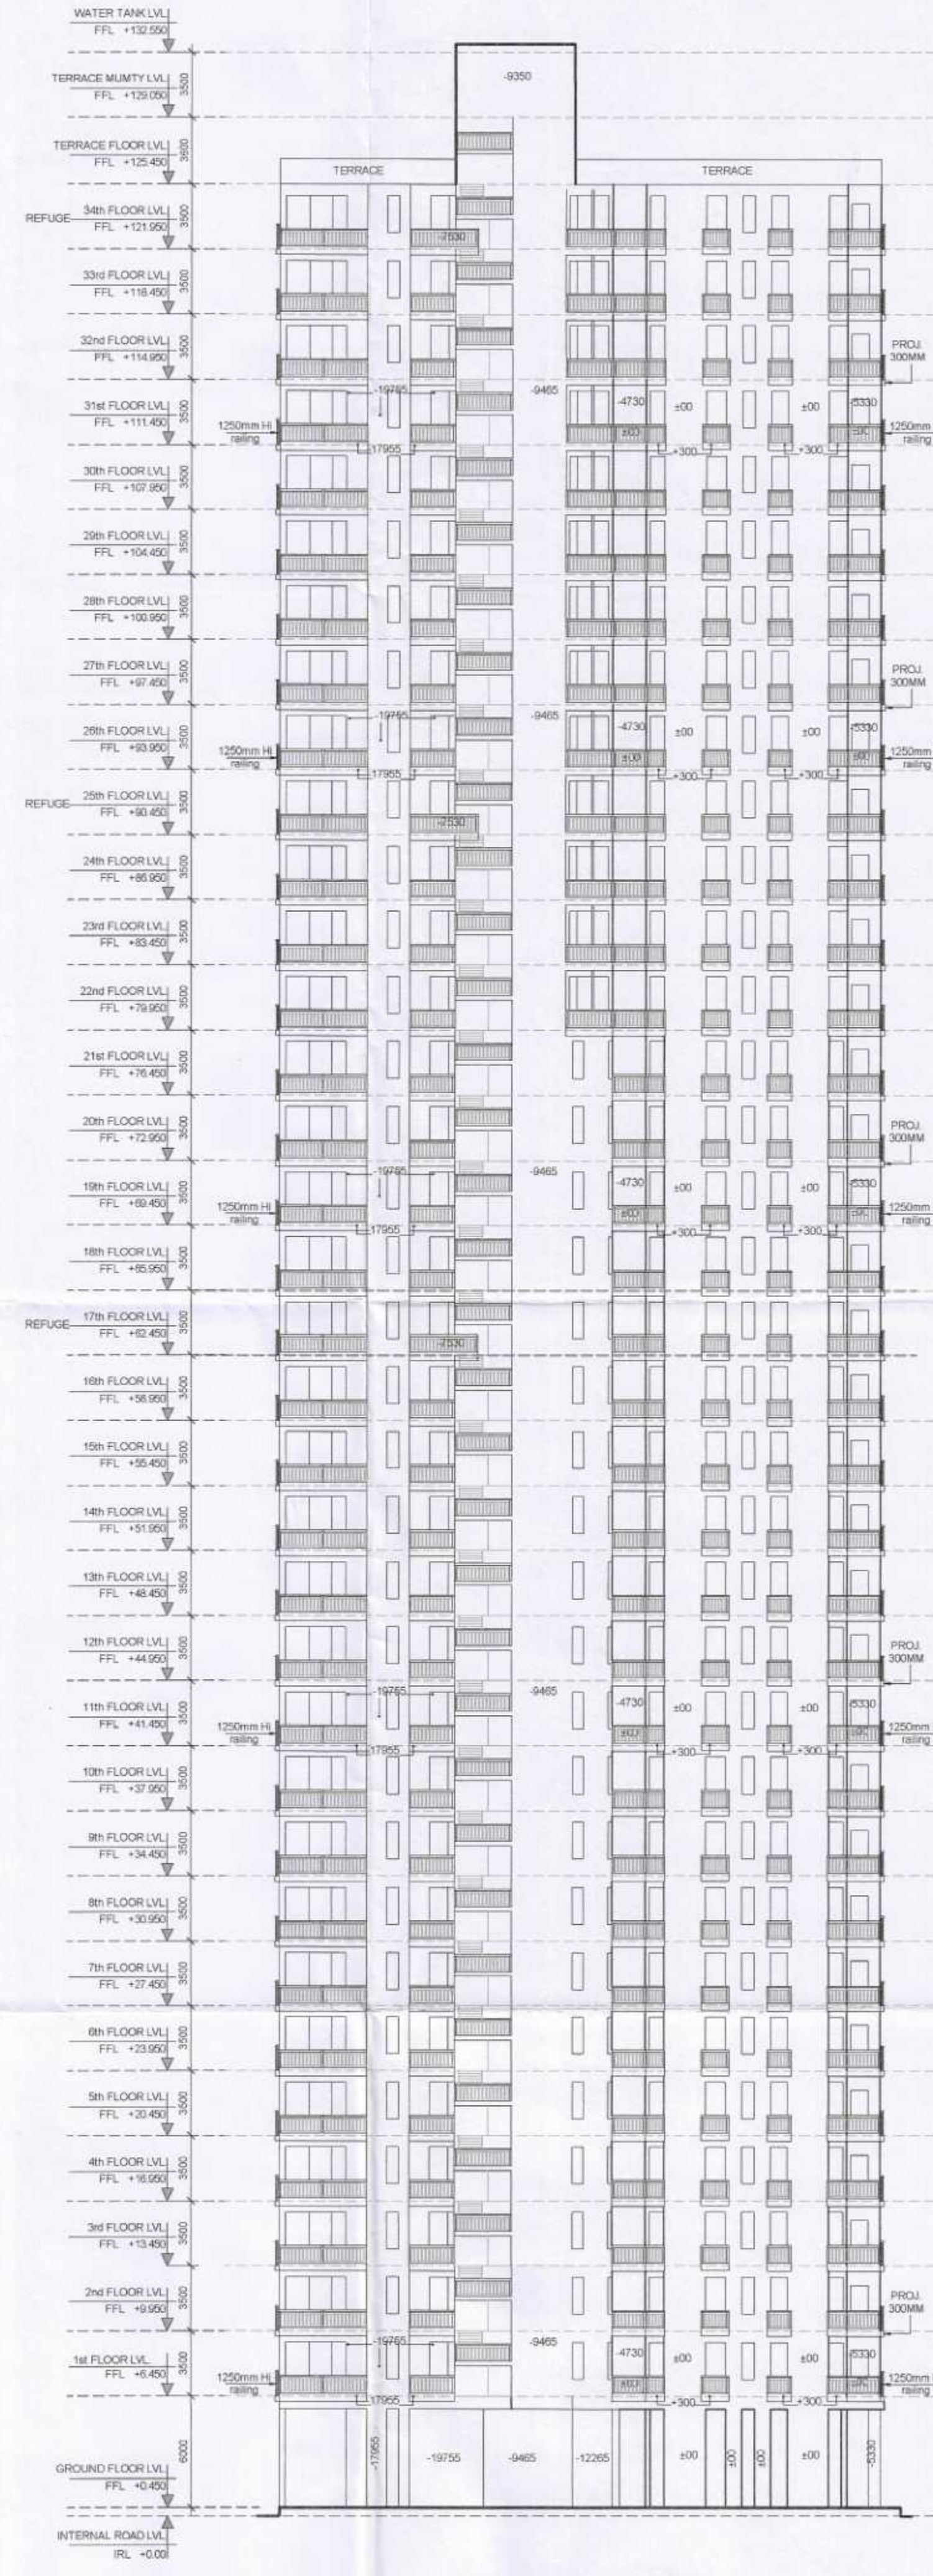

ELEVATION-2



ELEVATION-3

Sanctioned
S.T.P. (HQ)
Member Secretary
B.P.A.C.

Sanctioned
S.T.P. (G)
Member
B.P.A.C.

Sanctioned
C.T.W. (HQ)
Chairman
B.P.A.C.

DTP (HQ) ATP (HQ)

JD. PA. A.T.P.

SANCTIONED
TO BE READ WITH THIS OFFICE
MEMO NO.:
DATED:

(Dinesh Kumar)
PA(HQ)

DDA (HQ)
Member
B.P.A.C.

FOR PURPOSE OF SUBMISSION FOR I.G.B.C.
GREEN CERTIFICATE

PROJECT:-

PROPOSED BUILDING PLAN FOR
GROUP HOUSING COLONY OVER AN
AREA MEASURING 6.95
ACRES (LICENCE NO. 137 OF 2023
DATED 06-07-2023) AFTER MIGRATING
2.95 ACRES FROM LICENCE NO. 30 OF
2013 & AN AREA MEASURING 4.0
ACRES FROM LICENCE NO. 31 OF 2013)
IN THE REVENUE ESTATE OF VILLAGE
MAIDAWAS, SECTOR - 63A,
GURUGRAM BEING DEVELOPED BY
T A R C L T D
(FORMERLY KNOWN AS ANANT RAJ
GLOBAL LTD.)

OWNERS SIGNATURE:- ARCHITECT SIGNATURE:-

(Signature)
T.A.R.C. LTD.
21/03/2023/59929

DRAWING TITLE:
TOWER - 1 & 2
ELEVATION

DATE:-
SCALE:- 100

SHEET NO.
T-4-E1