




ELEVATION-4

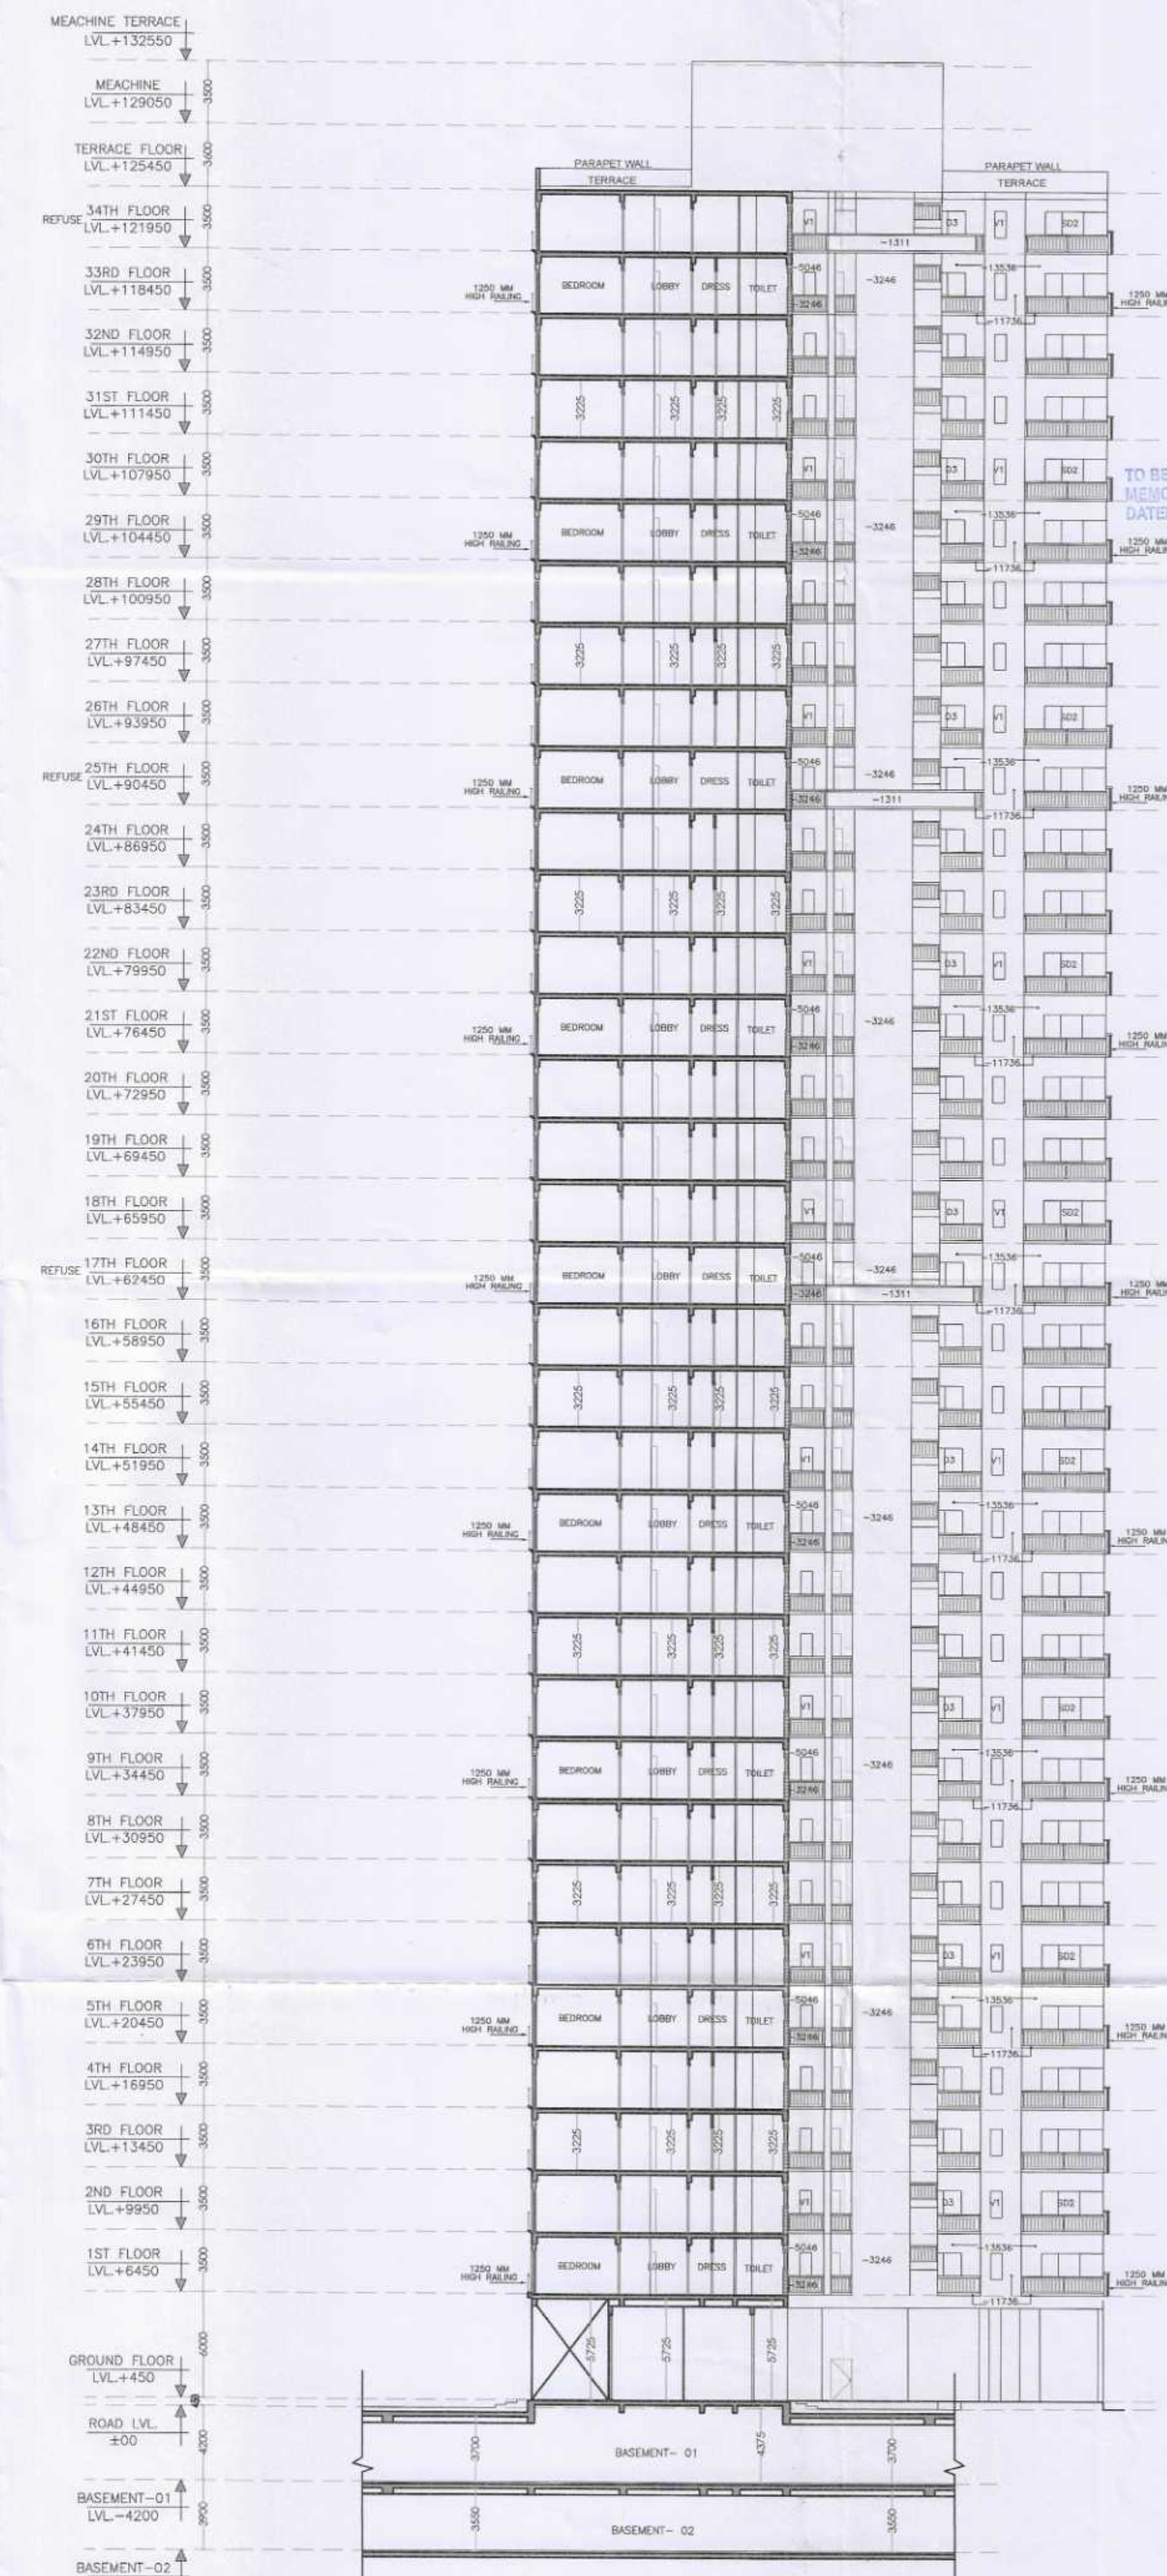

SECTION-AA



SECTION-BB

Sanctioned
MEMO NO. 137
DATED: 06-07-2023

OWNER'S SIGNATURE: *[Signature]* ARCHITECT SIGNATURE: *[Signature]*

DRAWING TITLE:
TOWER - 1 & 2
ELEVATION & SECTION

DATE: 06/07/2023
SCALE: 1/50

SHEET NO. T-1-E-2