

Rishi Raj

NOTE:-
THE RESPONSIBILITY OF THE STRUCTURE DRG, STRUCTURAL
STABILITY OF THE BUILDING BLOCK AGAINST THE EARTH QUACK
SHALL BE SOLELY OF OWNER/ENGINEER.

PROP. BUILDING PLAN FOR THE HOUSE AT
PLOT NO-12,DDJAY, BLOCK-A,SEC - 59, GURUGRAM
OWNER :- MS DEVELOPER BY COMMANDER REALTORS
PVT. LTD. C/O CORONA REALTORS PVT. LTD.

ARCHITECT SIGN.




Rishi Raj
Supervisor
MSRP Reg. No. 21/2023
H. No. 1833-9, Sector-02, Gurugram
Mob. No. 8201311402

NOTE :- ALL WALL CONSTRUCTED 100 MM IN RCC

Building Plan Sanction and Permit
be valid for two years only
To be read with Memo No. 009
Date 08-05-2024

Rishi Raj
RISHI RAJ
Supervisor
HSVP Reg. No. 210202
H. No. 18754, Sector-52, Gurgaon
Mob. No. 9291531461

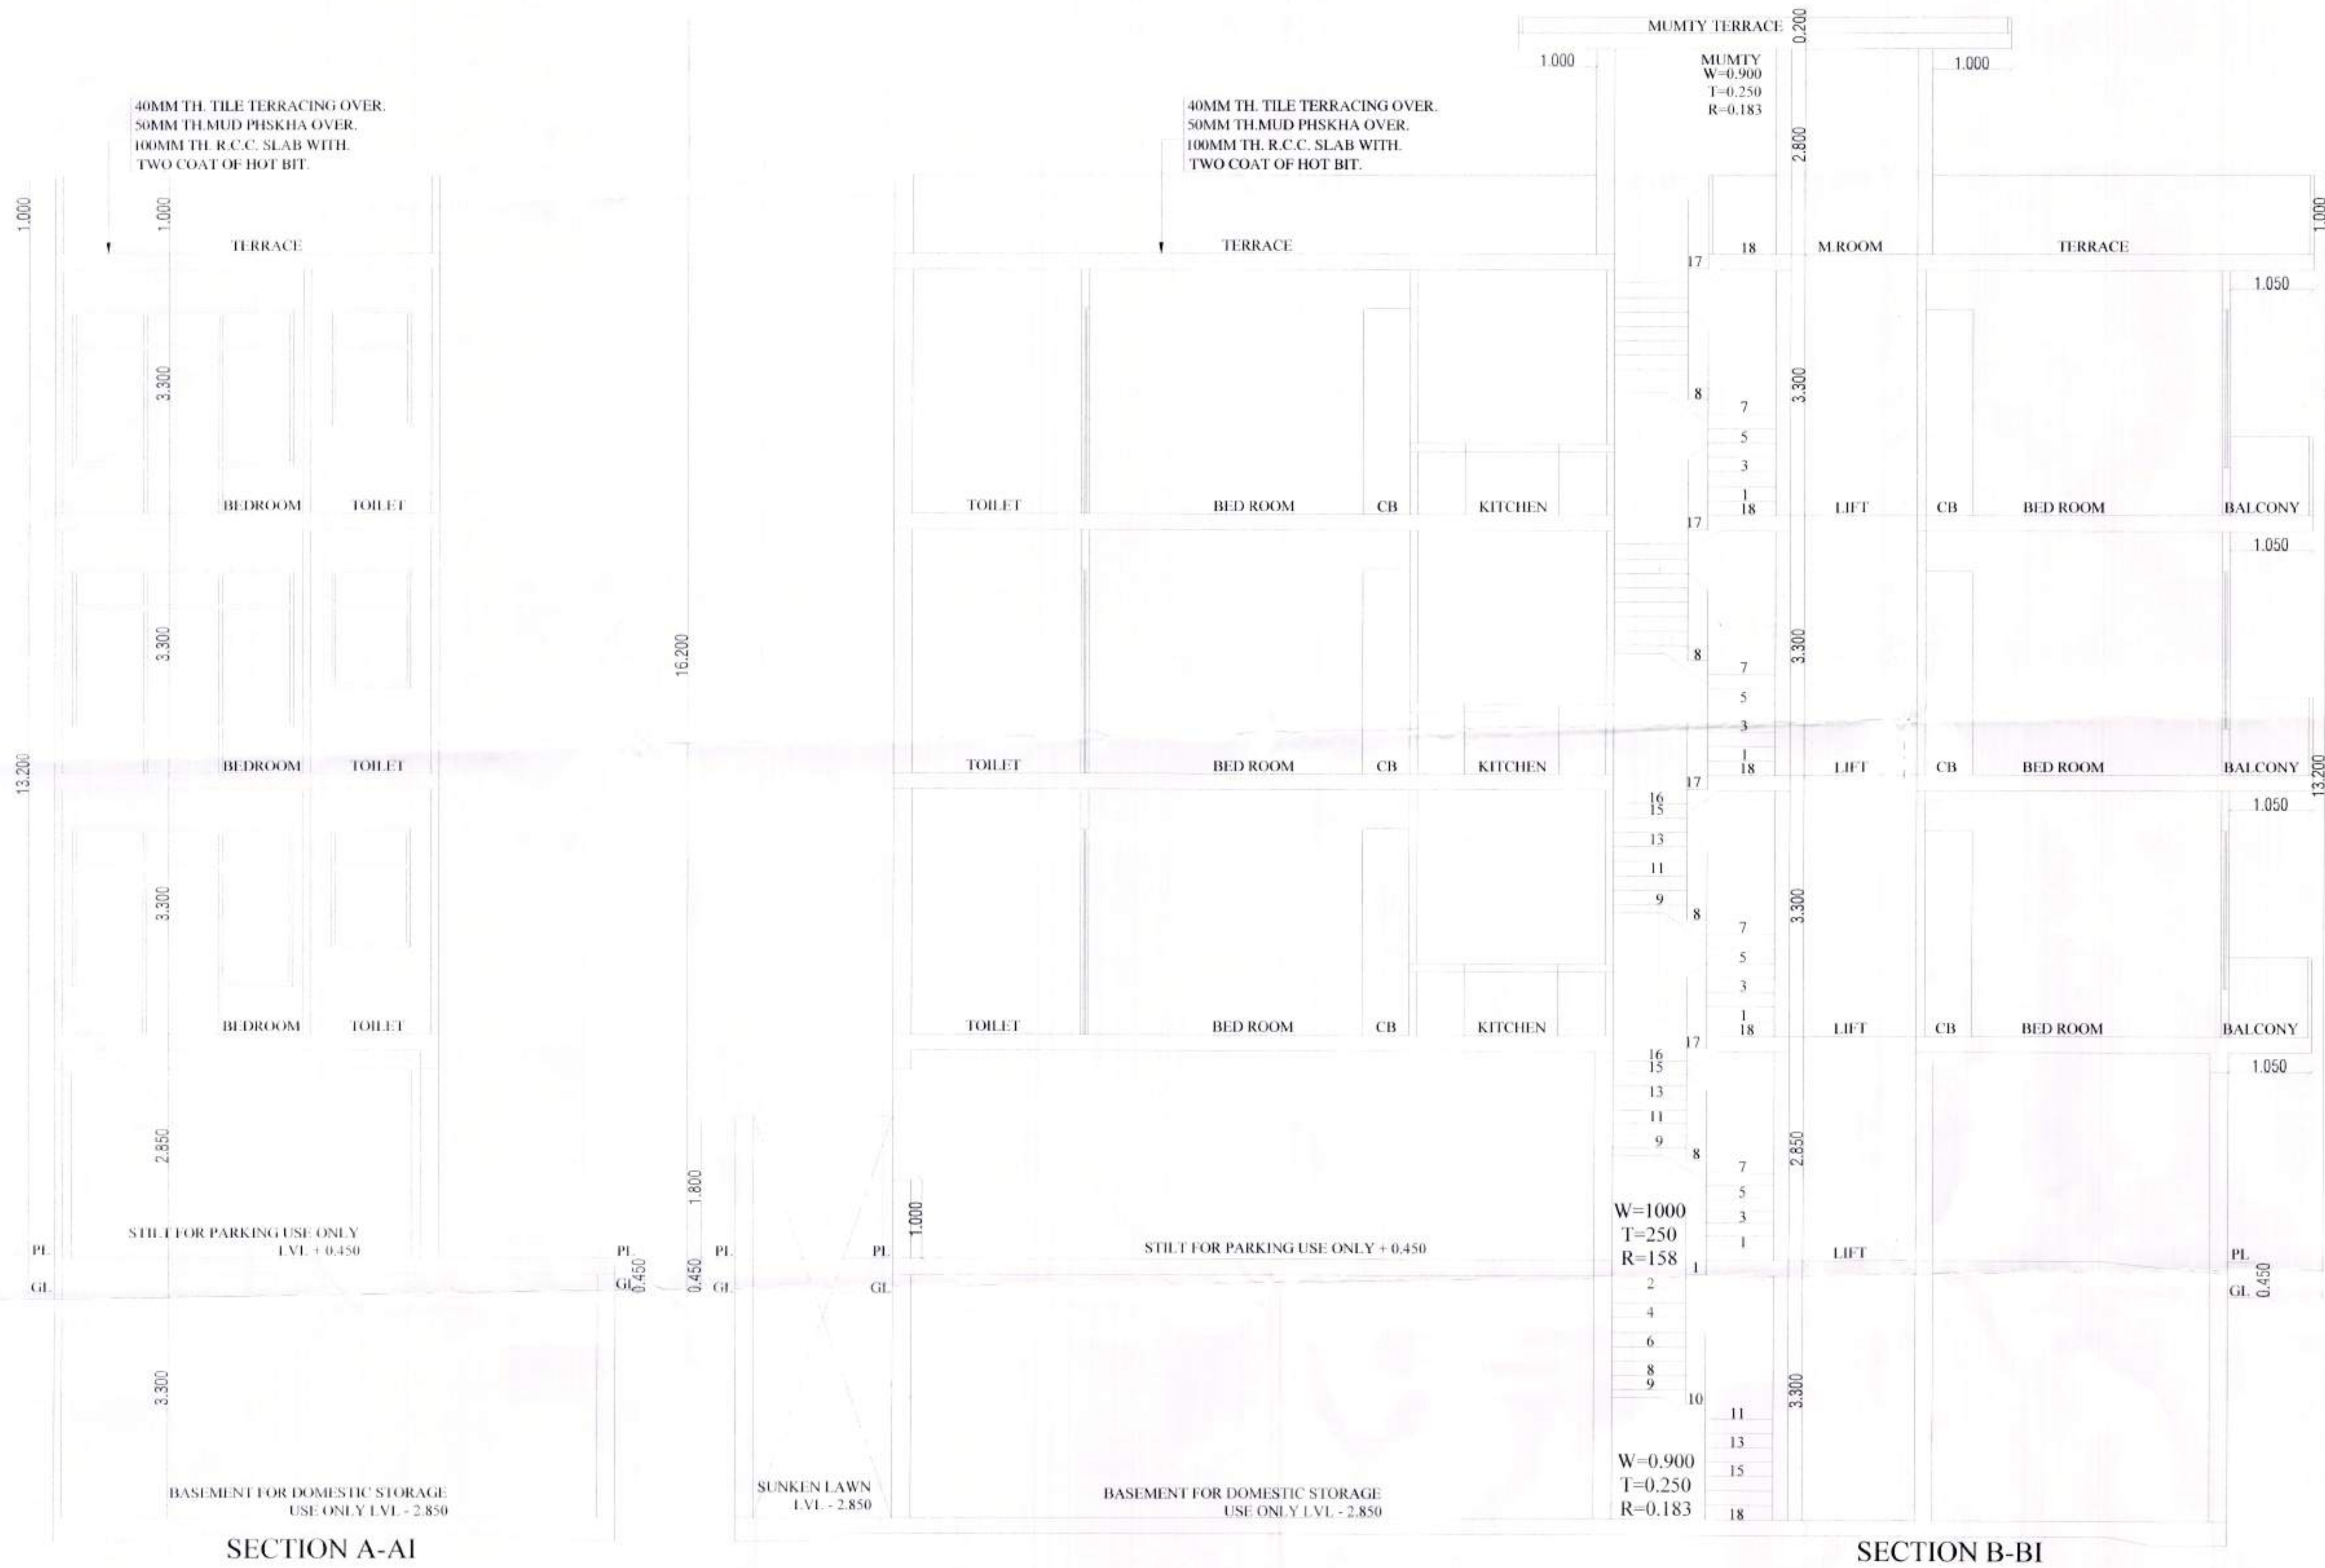

NOTE :- ALL WALL CONSTRUCTED 100 MM IN RCC

PROJECT:-
PROP. BUILDING PLAN FOR THE HOUSE AT
PLOT NO-12,DDJAY, BLOCK-A,SEC - 59, GURUGRAM
OWNER :- MS DEVELOPER BY COMMANDER REALTORS
PVT. LTD. C/O CORONA REALTORS PVT. LTD.

SCALE:- 1: 50 & 100 DRAWN BY:-SANDEEP ITKAN

OWNER SIGN. ARCHITECT SIGN.



Signature of Rishi Raj

Rishi Raj
RISHI RAJ
Supervisor
HSVP Reg. No. 210202
H. No. 18754, Sector-52, Gurgaon
Mob. No. 9291531461