


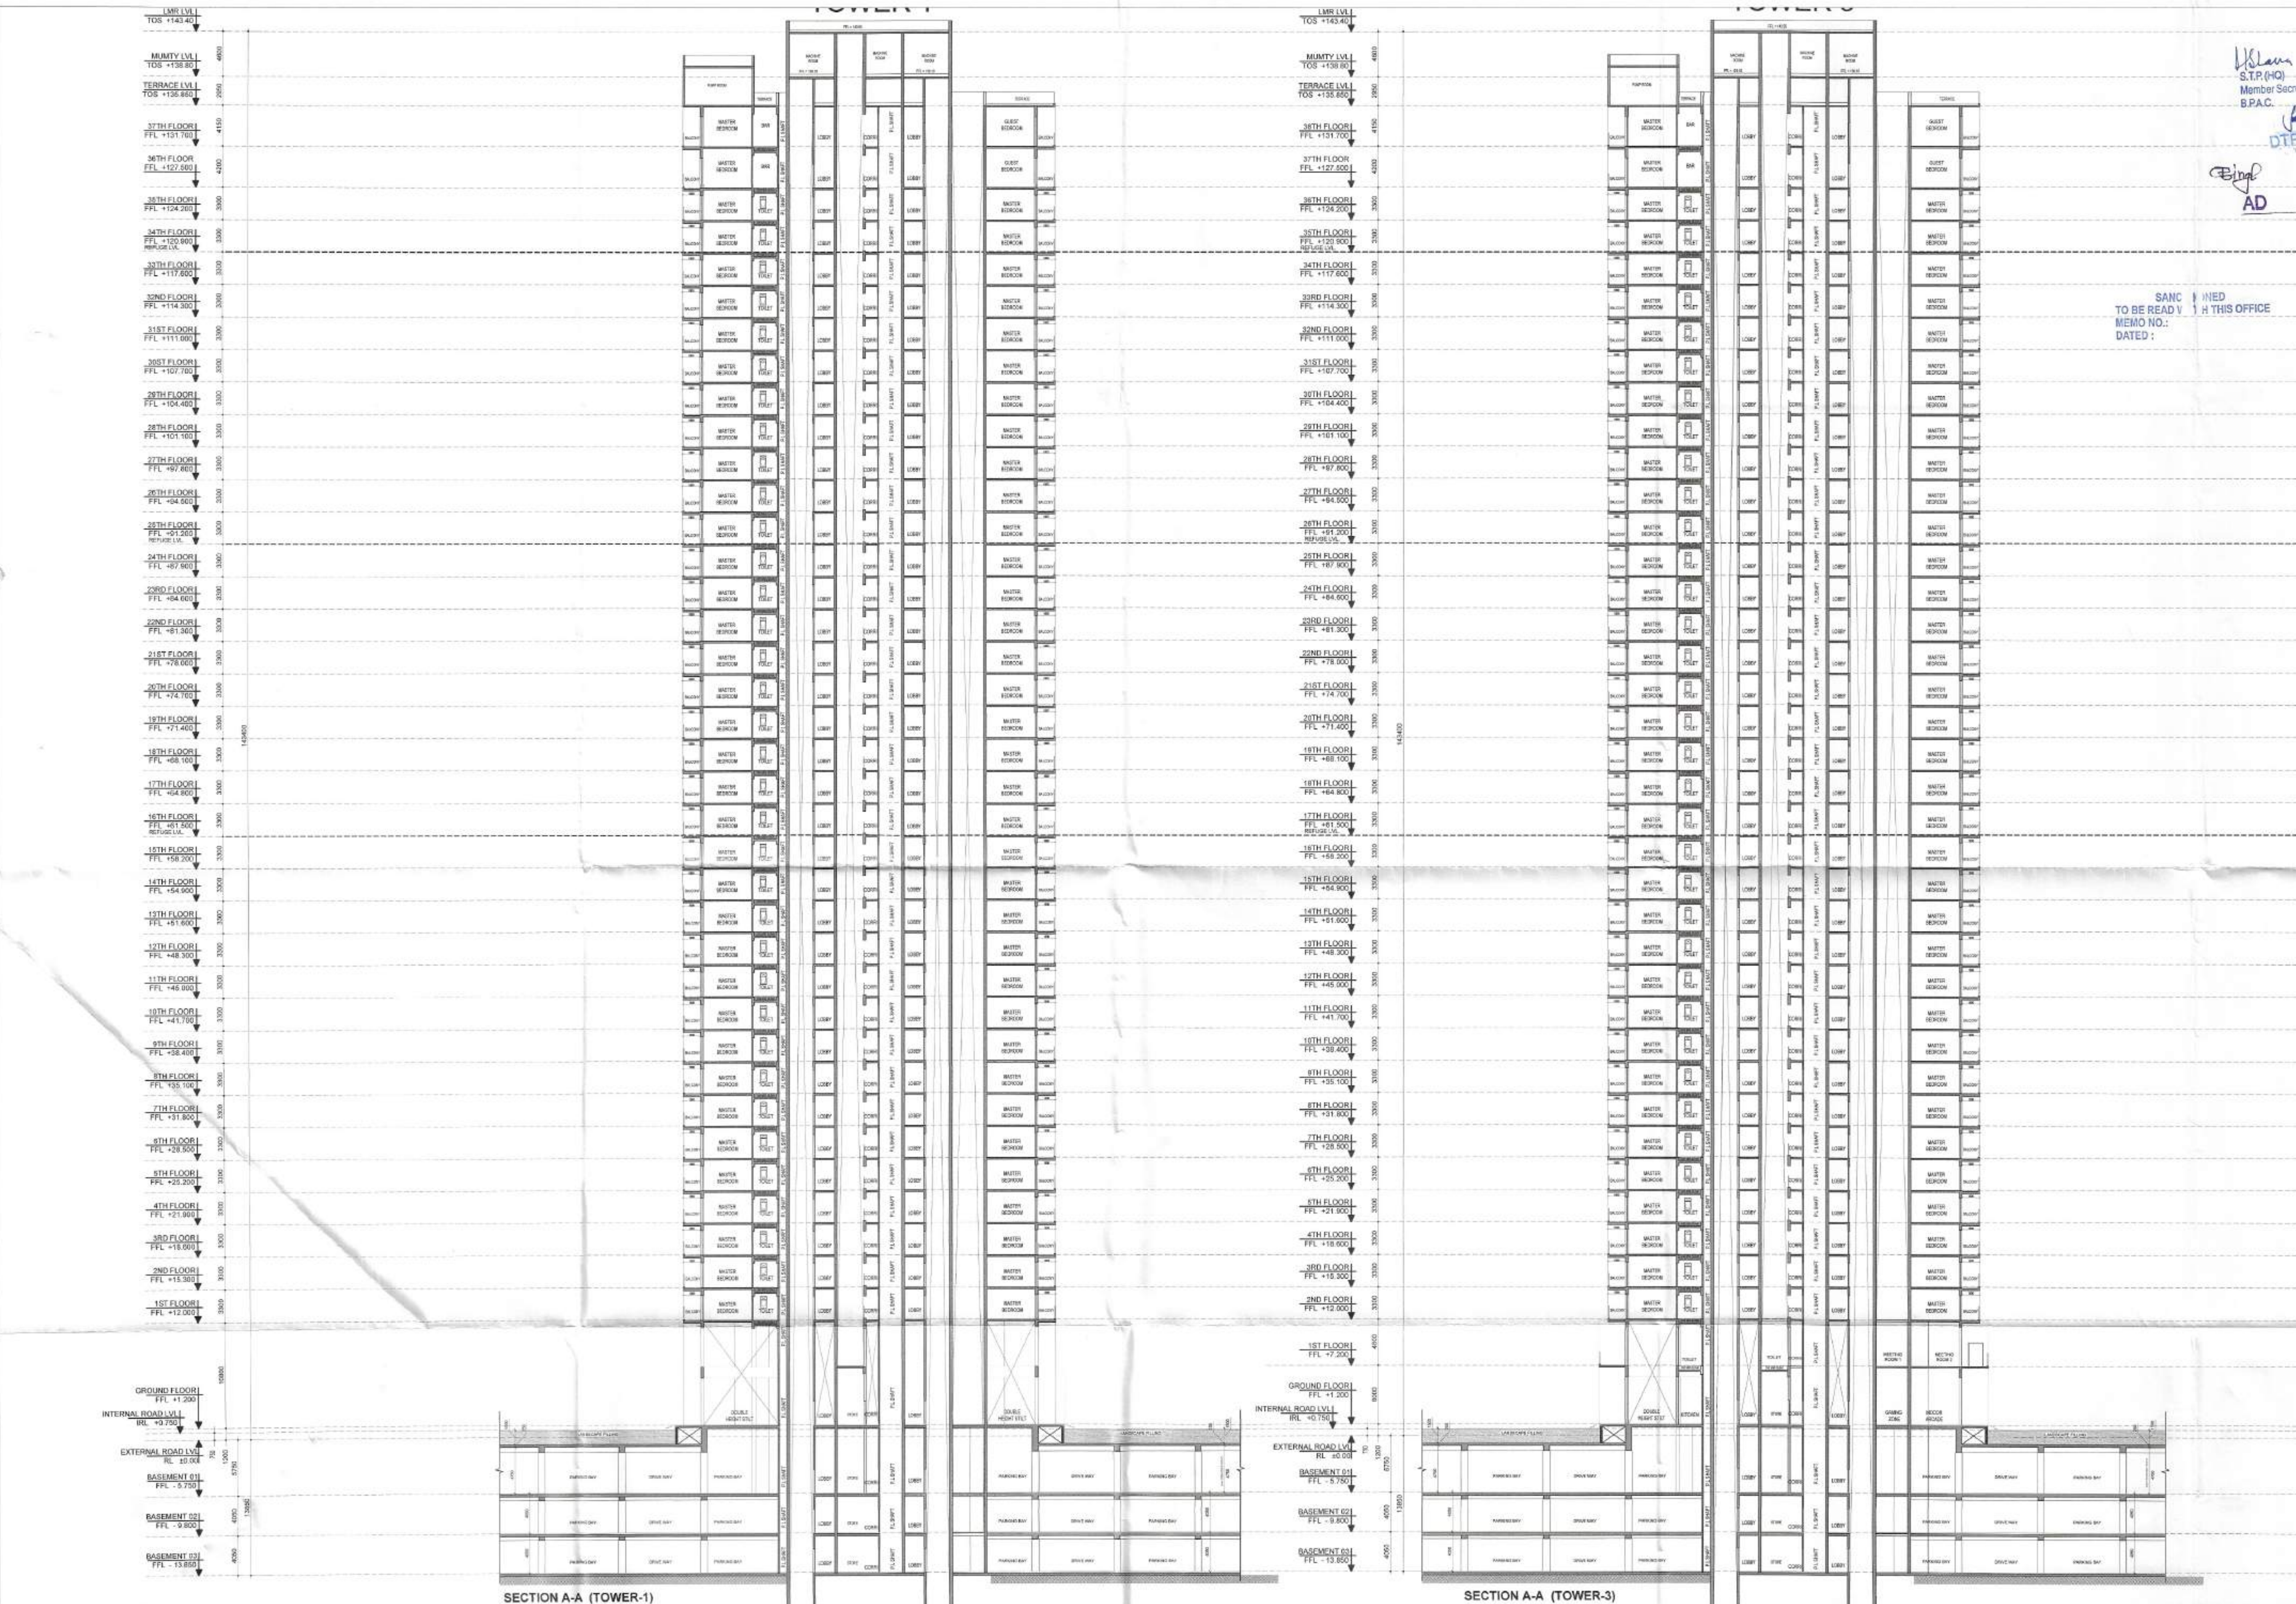

Uslam
S.T.P.(HQ)
Member Secretary
B.P.A.C.

S.T.P.(G)
C. T. (HR)
Member Secretary
B.P.A.C.

DTP(HQ)
ATP(HQ)

AD
PA
ATP

SANCIONED
TO BE READ WITH THIS OFFICE
MEMO NO.:
DATED:

Ram Avtar Bassi
JD(HQ)

PROJECT	LAND OWNER / DEVELOPER	BIP HOLDER	DESIGN CONSULTANT	SERVICES CONSULTANTS	STRUCTURAL CONSULTANTS	LICENSE DETAIL	DATE :	ARCHITECT'S SEAL & SIGNATURE	LAND OWNER'S/DEVELOPER SIGNATURE	BIP HOLDER SIGNATURE	DWG.NO.	14
PROPOSED GROUP HOUSING AT VILLAGE HARSARU, SECTOR 36A, SUB-TEHSIL HARSARU, DISCTRICT GURUGRAM, HARYANA, 122001	DELTA PROPCON PVT LTD 3RD FLOOR, CENTRAL PLAZA MALL, SECTOR 53, GURUGRAM -122002	MAX ESTATES GURGAON LIMITED MAX TOWER, C-001/A-1, SECTOR-16B, NOIDA, GAUTAM BUDDHA NAGAR - 201301	RSP Design Consultants Pvt. Ltd. Unit 103, Beshesh Business Tower, Sector-48 Sohna Road, Gurugram-122018 Head Office No.20, Museum Road, Bangalore - 560001 Tel: 25996865 Fax: 26996815 Email: rsp@noida.net, Web: www.rspnoida.net	Sanelac Consultants Private Limited Address: C-55, Pampoh Enclave, Greater Kailash-I, New Delhi-110 048. vintech@vintechconsultants.com	Vintech Consultants Address: C-55, Pampoh Enclave, Greater Kailash-I, New Delhi-110 048. vintech@vintechconsultants.com	LICENSE NO. 38 OF 2013 DATED 04.06.2013 GRANTED FOR 23.4188 ACRES AND LICENSE NO. 97 OF 2013 DATED 08.11.2013 GRANTED FOR 1.6875 ACRES WITH ADDITIONAL AREA MEASURING 1.05 ACRES UNDER TRANSIT ORIENT DEVELOPMENT POLICY DATED 09.02.2016 THEREBY MAKING THE TOTAL SITE AREA 26.1563 ACRES IN SECTOR - 36A, GURUGRAM MANESAR URBAN COMPLEX BEING DEVELOPED BY DELTA PROPCON PVT. LTD.		 For DELTA PROPCON PVT. LTD. CA2019/114562 H. No. 739/2, Patel Nagar, Ggm. Ph. No. 9854091685	 Authorised Signatory	 MAX ESTATES GURGAON LIMITED	DWG.TITLE SECTIONS TOWER-01 & 03	SUBMISSION DRAWING