

SCHEDULE OF DOORS & WINDOWS. (Floor Only)				
SCHEDULE OF OPENINGS				
SIZE	TYPE	LOCATION	SILL	LINTEL
110x210x105	D1	BEDROOM		+2100
110x210x105	D2	KITCHEN/TOILET		+2100
100x200x50	D3	BEDROOM/BALCONY		+2750
90x210x105	D4	STORAGE/STAFF ROOM		+1750
90x200x105	D5	STAFF ROOM		+2750
80x210x105	D6	POWER/STAFF ROOM/STAFF TOILET		+2750
125x260x440	FBD1	ENTR (DR FHE RATED)		+2400
900x2400	FBD2	STAFF ROOM (DR FHE RATED)		+2400
900x2400	FBD3	STAFF ROOM		+2400
900x2400	FBD4	ENTR/ELECTRICAL ROOM		+2400
1000x2400	FBD5	ENTR/ELECTRICAL ROOM		+2400
125x55x130	W1	KITCHEN	+1200	+2500
125x55x130	W2	BEDROOM		+2500
185x250x50	W3	BEDROOM		+2750
185x250x50	W4	BEDROOM		+2750
175x250x50	W5	BEDROOM		+2500
211x250x250	W6	CORRIDOR		+2500
100x250x250	W7	CORRIDOR		+2500
65x21x130	V1	TOILET	+1200	+2500
44x21x130	V2	TOILET	+1200	+2500
310x210x250	S01	LINING & DRIVING		+2750
275x210x250	S02	LINING & DRIVING/BEDROOM		+2750
210x210x250	S03	MASTER BEDROOM		+2500
210x210x250	S04	BEDROOM		+2500

S.NO.	SYMBOL	DESCRIPTION
1	WB. TO FT	40 OD
2	FD. TO FT	63 OD
3	URINAL TO UT	50 OD
4	FT. TO VERTICAL STACK/ HORIZONTAL	110 OD
5	WC. TO VERTICAL STACK/ HORIZONTAL	110 OD
6	UT. TO VERTICAL STACK / HORIZONTAL	110 OD

SYMBOL	DESCRIPTION
① ●	110 OD SOIL AND VENT PIPE
② ●	110 OD WASTE AND VENT PIPE
②A ●	110 OD KITCHEN WASTE AND VENT PIPE
③ ●	110 OD ANTISYPHONAGE PIPE
④ ●	DOMESTIC WATER SUPPLY DN. TAKE PIPE
④A ●	DOMESTIC WATER SUPPLY DN. TAKE PIPE
④B ●	DOMESTIC WATER SUPPLY DN. TAKE PIPE
④C ●	DOMESTIC WATER SUPPLY DN. TAKE PIPE FOR TOP 4TH FLOORS (PRESSURE SUPPLY)
⑤ ●	FLUSHING WATER SUPPLY DN. TAKE PIPE
⑤A ●	FLUSHING WATER SUPPLY DN. TAKE PIPE
⑤B ●	FLUSHING WATER SUPPLY DN. TAKE PIPE
⑥A ●	160 OD uPVC TERRACE RAIN WATER PIPE
⑥B ●	110 OD uPVC TERRACE RAIN WATER PIPE
⑦ ●	75ø uPVC RAIN WATER PIPE (BALCONY)
⑧ ●	DOMESTIC WATER SUPPLY RISER
⑨ ●	FLUSHING WATER SUPPLY RISER
FD	FLOOR DRAIN
FT	FLOOR TRAP
=====	LEDGE WALL
=====	CUTOUT IN FLOOR.

Ushaema.
S.T.P. (HQ)
Member Secretary
B.P.A.C.

Shr
S.T.P. (G) / T.P. (HR)
Member Chairman
B.P.A.C.


AD
PA
ATP

Ram Ashar Bassi
JD(HQ)


Checked and found ok for Public Health
(Internal) Service only subject to comments in
in forwarding letter No. 124053 DV 09/05/2

Superintending Engineer (HQ)
for Chief Engineer-I
HSVP, Panchkula


DDT (T)
MEMBER
BPAC

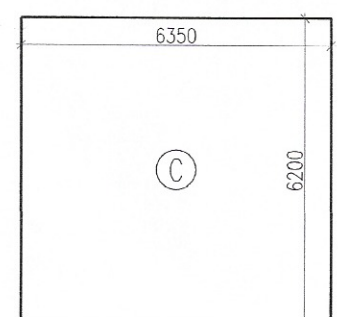




TERRACE AREA DIAGRAM

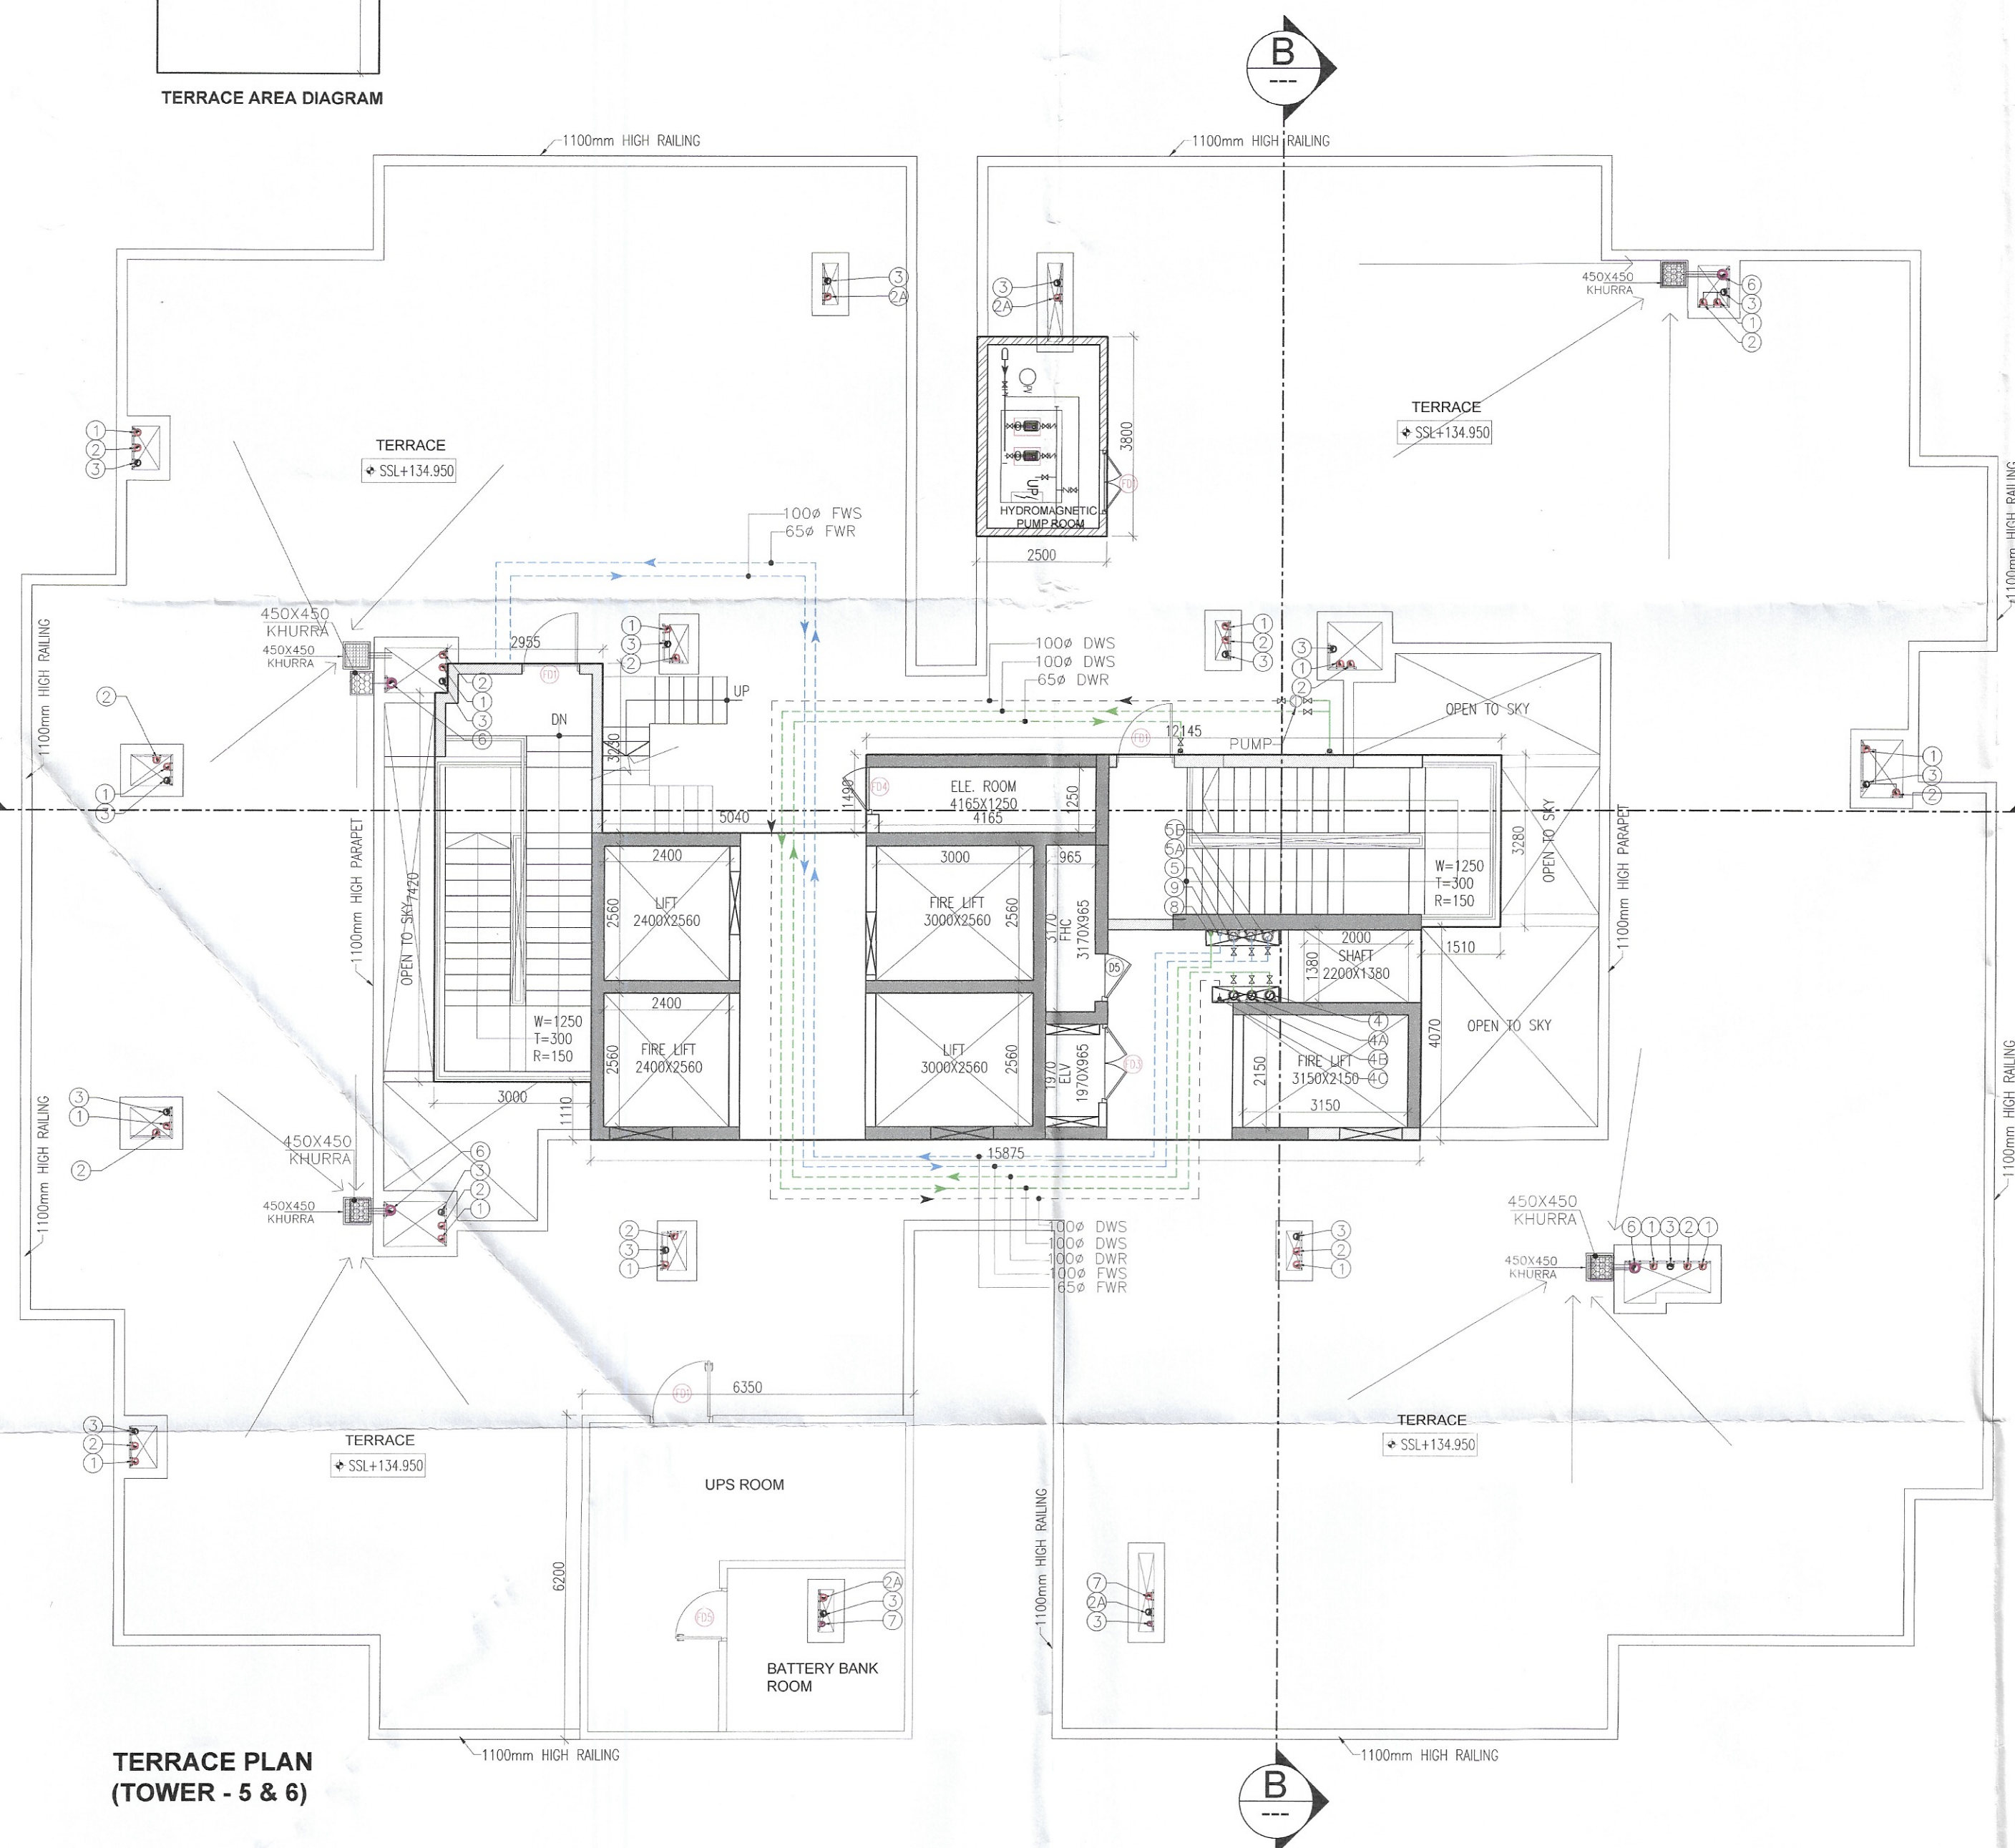

**TERRACE PLAN
(TOWER - 5 & 6)**

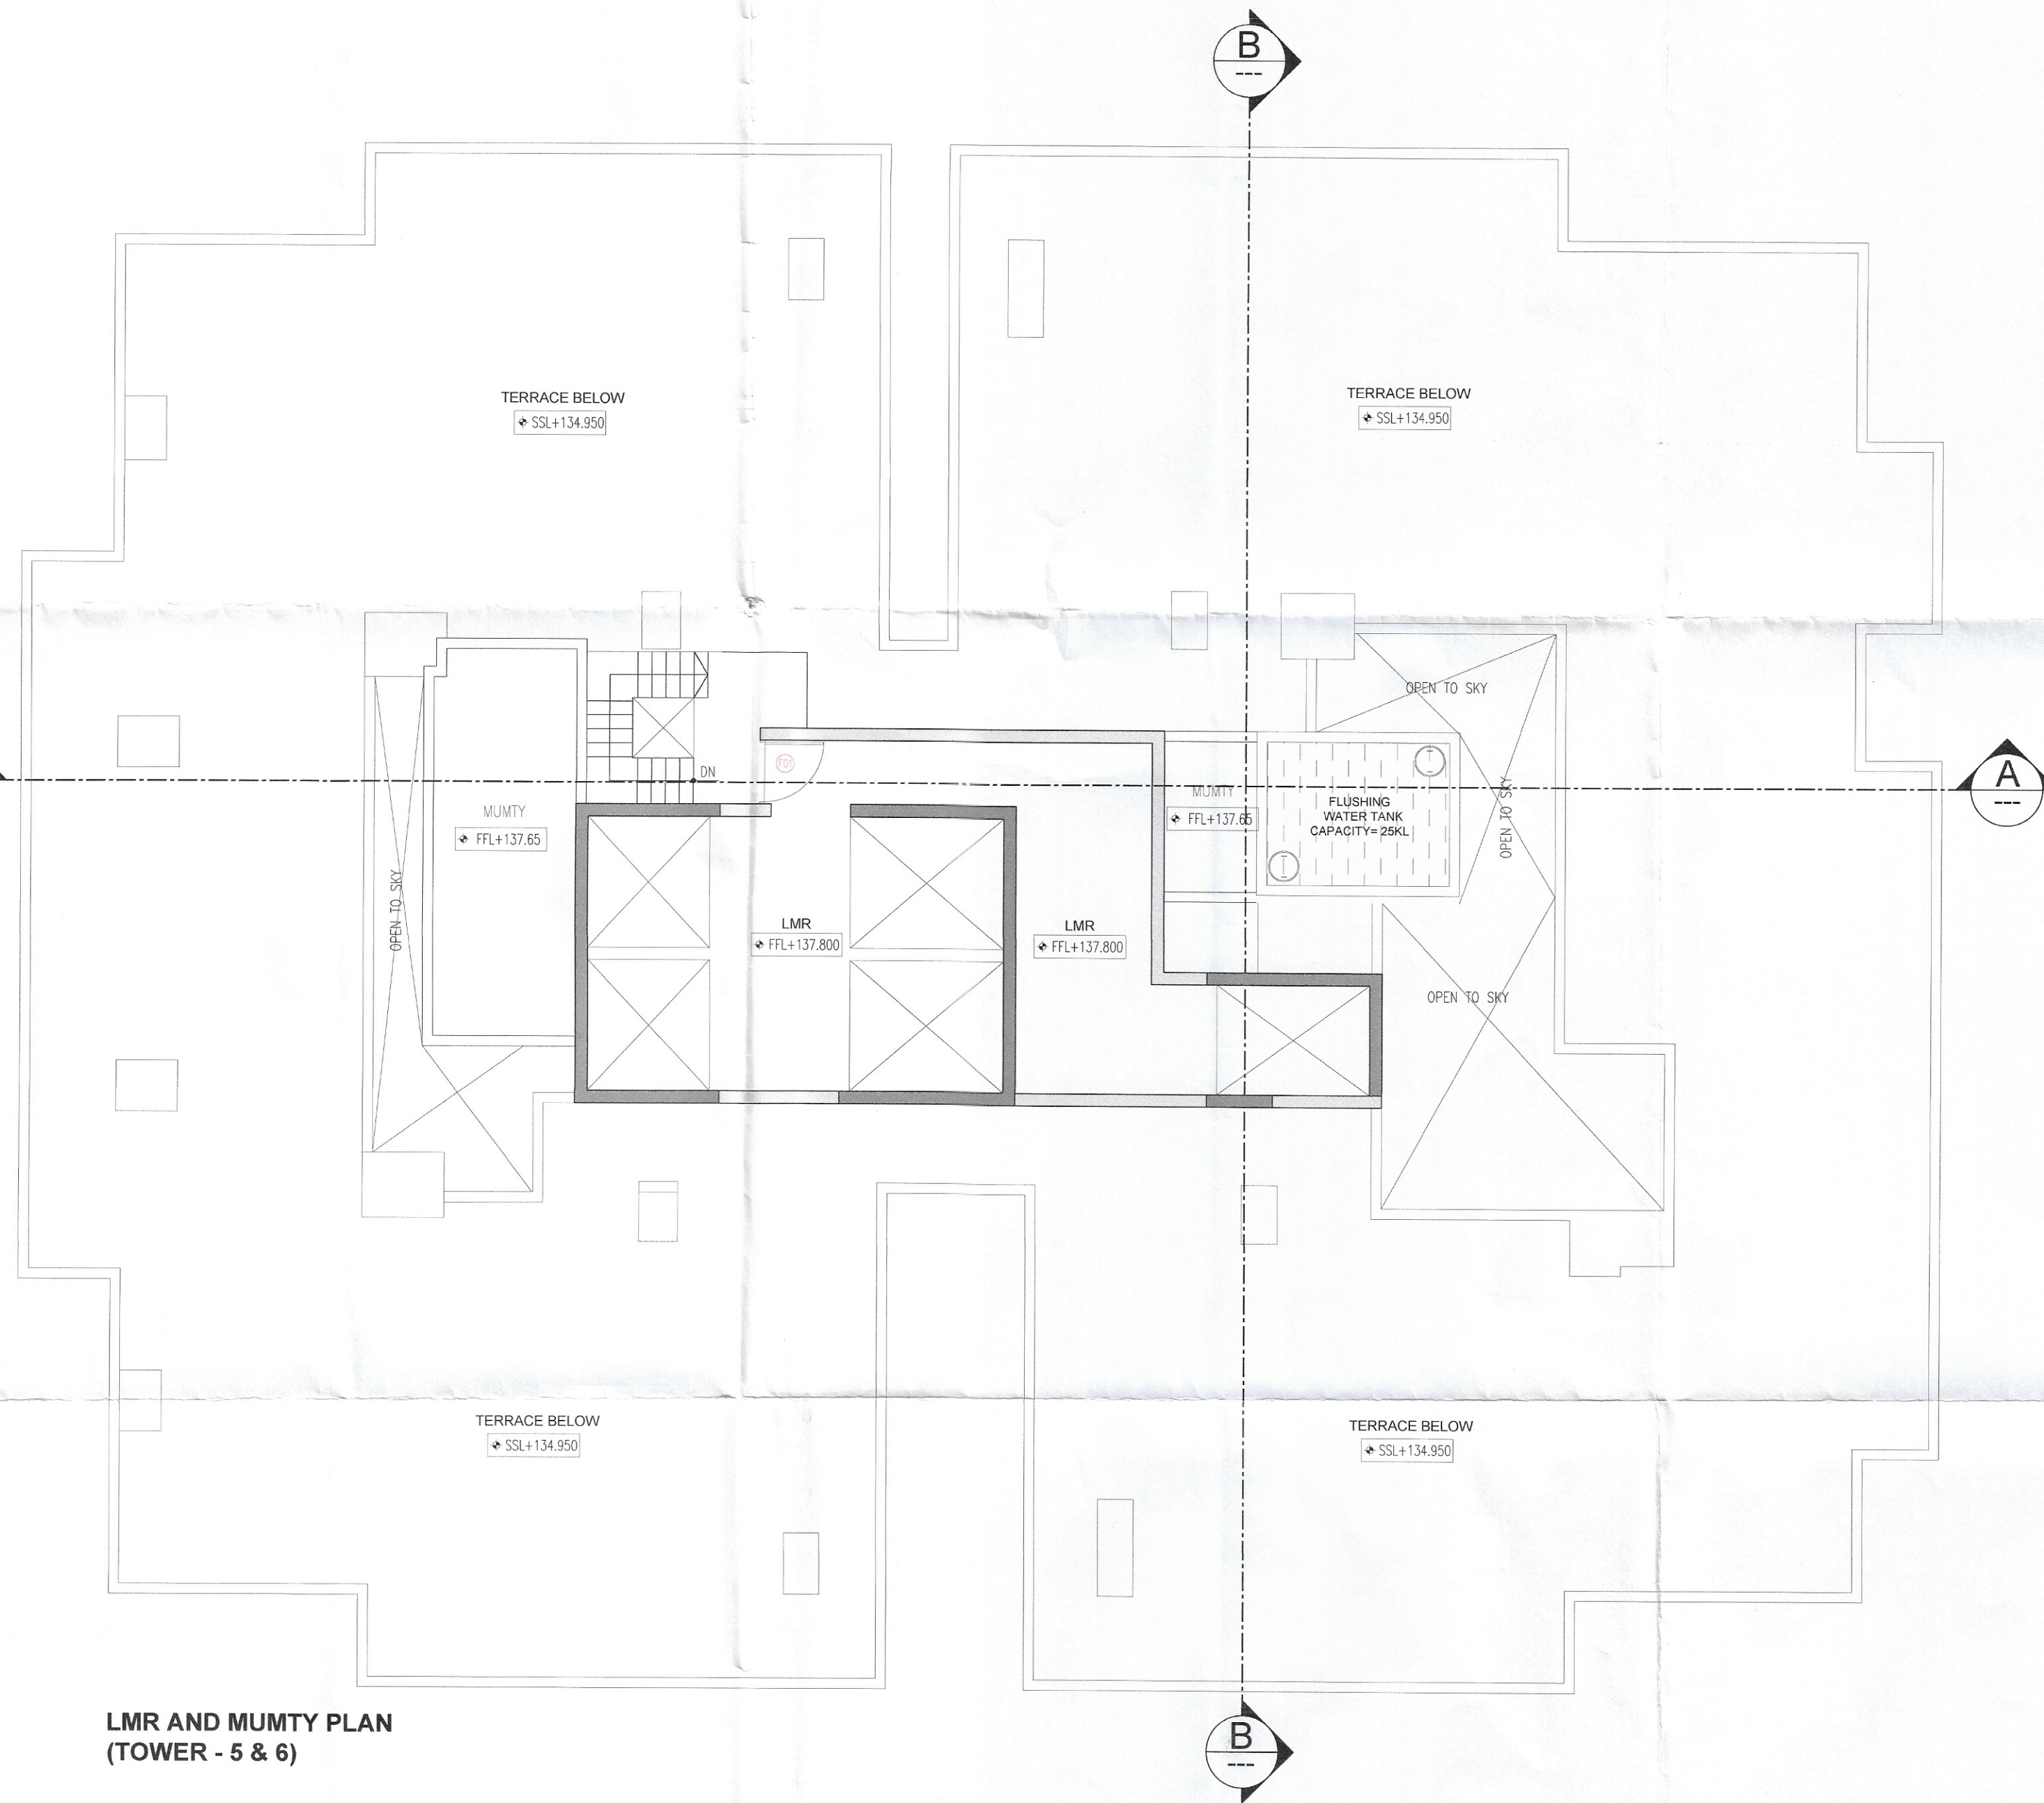

**LMR AND MUMTY PLAN
(TOWER - 5 & 6)**

   PROJECT	LAND OWNER / DEVELOPER	BIP HOLDER	DESIGN CONSULTANT	SERVICES CONSULTANTS	STRUCTURAL CONSULTANTS	LICENSE DETAIL	DATE :	ARCHITECT'S SEAL & SIGNATURE	LAND OWNER'S/DEVELOPER SIGNATURE	BIP HOLDER SIGNATURE	DWG.NO.
PROPOSED GROUP HOUSING AT VILLAGE HARASRU, SECTOR 36A, SUB-TEHSIL HARASRU, DISTRICT GURUGRAM, HARYANA, 122001	DELTA PROPCON PVT LTD 3RD FLOOR, CENTRAL PLAZA MALL, SECTOR 53, GURUGRAM -122002	MAX ESTATES GURGAON LIMITED MAX TOWER, C-001/A-1, SECTOR-16B, NOIDA, GAUTAM BUDDHA NAGAR - 201301	RSP Design Consultants Pvt. Ltd. Unit 103, Beashe Business Tower, Sector-48 Sohna Road, Gurgaon-122018 Head Office: No.30, Museum Road, Bangalore - 560001 Tel: 26569680 Fax: 26569816 Email: rsp@rspindia.net, Web: www.rspindia.net	Sanelac Consultants Private Limited C-64/2, Okhla Industrial Area Phase II, New Delhi - 110 020, India +91 (11)-26385310 /40503959 SCP@sanelac.com	Vintech Consultants Address: C-35, Pamposh Enclave, Greater Kailash-I, New Delhi 110 048. vintech@vintechconsultants.com	LICENSE NO. 38 OF 2013 DATED 04.06.2013 GRANTED FOR 23.4188 ACRES AND LICENSE NO. 97 OF 2013 DATED 08.11.2013 GRANTED FOR 1.6875 ACRES WITH ADDITIONAL AREA MEASURING 1.05 ACRES UNDER TRANSIT ORIENT DEVELOPMENT POLICY DATED 09.02.2016 THEREBY MAKING THE TOTAL SITE AREA 26.1563 ACRES IN SECTOR - 36A, GURUGRAM MANESAR URBAN COMPLEX BEING DEVELOPED BY DELTA PROPCON PVT. LTD.		 Ar. VINOD CA/2019/11-0006 H. No. 739/2, Patel Nagar Ph. No. 9854091685 Ggm.	 For DELTA PROPCON PVT. LTD. Authorised Signatory		28
TERRACE PLAN & AREA DIAGRAMS (TOWER - 5 & 6)											
SUBMISSION DRAWING											