


S. NO.	SYMBOL	DESCRIPTION
1	WB. TO FT.	40 OD
2	FD. TO FT.	63 OD
3	URNAL TO UT.	50 OD
4	FT. TO VERTICAL STACK/ HORIZONTAL	110 OD
5	WC. TO VERTICAL STACK/ HORIZONTAL	110 OD
6	UT. TO VERTICAL STACK / HORIZONTAL	110 OD


SYMBOL	DESCRIPTION
①	110 OD SOIL AND VENT PIPE
②	110 OD WASTE AND VENT PIPE
③	110 OD KITCHEN WASTE AND VENT PIPE
④	110 OD ANTISYPHONAGE PIPE
⑤	DOMESTIC WATER SUPPLY DN. TAKE PIPE
⑥	DOMESTIC WATER SUPPLY DN. TAKE PIPE
⑦	DOMESTIC WATER SUPPLY DN. TAKE PIPE
⑧	DOMESTIC WATER SUPPLY DN. TAKE PIPE FOR TOP 4TH FLOORS (PRESSURE SUPPLY)
⑨	FLUSHING WATER SUPPLY DN. TAKE PIPE
⑩	FLUSHING WATER SUPPLY DN. TAKE PIPE
⑪	FLUSHING WATER SUPPLY DN. TAKE PIPE
⑫	160 OD UPVC TERRACE RAIN WATER PIPE
⑬	110 OD UPVC TERRACE RAIN WATER PIPE
⑭	75# UPVC RAIN WATER PIPE (BALCONY)
⑮	DOMESTIC WATER SUPPLY RISER
⑯	FLUSHING WATER SUPPLY RISER
⑰	FLOOR DRAIN
⑱	FLOOR TRAP
⑲	LEDGE WALL
Ⓑ	CUTOUT IN FLOOR

S. No.	COEFF.	WIDTH	LENGHT	NOS.	AREA IN SQMT
TYPICAL FLOOR AREA CALCULATIONS					
ADDITIONS					
A	1	38.070	28.115	1	1070.338
TOTAL ADDITIONS (A1)					
DEDUCTIONS					
1	1	1.800	0.850	2	3.060
2	1	2.530	3.230	2	16.344
3	1	1.400	0.485	2	1.302
4	1	0.210	0.210	2	0.088
5	1	2.680	0.450	2	2.412
6	1	3.240	1.090	2	7.063
7	1	0.110	0.210	2	0.046
8	1	1.000	1.550	2	3.100
9	1	3.300	3.700	2	24.420
10	1	1.600	2.385	2	7.632
11	1	0.910	2.100	2	3.822
12	1	1.650	0.550	2	1.815
13	1	2.400	2.400	4	23.040
14	1	0.780	1.850	2	2.923
15	1	2.360	0.695	2	3.280
16	1	0.425	1.350	2	1.156
17	1	2.000	0.600	2	2.400
18	1	2.670	1.200	1	3.204
19	1	2.730	7.185	1	19.560
20	1	0.500	1.815	2	1.815
22	1	2.150	3.000	1	6.450
22	1	2.380	0.900	1	2.151
23	1	1.000	1.200	1	1.200
24	1	1.100	1.565	1	1.722
25	1	1.190	2.065	1	3.528
TOTAL DEDUCTIONS (A2)					
= 143.534					

S1	1	0.710	5.300	1	3.763
S2	1	2.540	5.540	1	14.072
S3	1	3.120	0.340	1	1.081
S4	1	3.250	5.200	1	16.900
TOTAL NON FAR AREA (A3)					
= 35.795					
B1	1	1.800	6.965	2	25.074
B2	1	1.560	4.430	2	13.822
B3	1	9.100	1.250	2	22.750
B4	1	1.800	0.650	8	9.360
B5	1	3.900	1.800	2	14.040
B6	1	3.550	1.250	2	8.875
B7	1	1.800	3.230	4	23.256
B10	1	3.890	1.250	2	9.725
B11	1	4.075	1.800	2	14.670
B12	1	7.425	1.250	2	18.563
B13	1	1.535	4.455	2	13.677
B14	1	1.800	8.915	2	32.004
TOTAL BALCONY AREA (A4)					
= 205.905					
NET AREA OF TYPICAL FLOOR = A1-(A2+A3+A4) = 685.104					

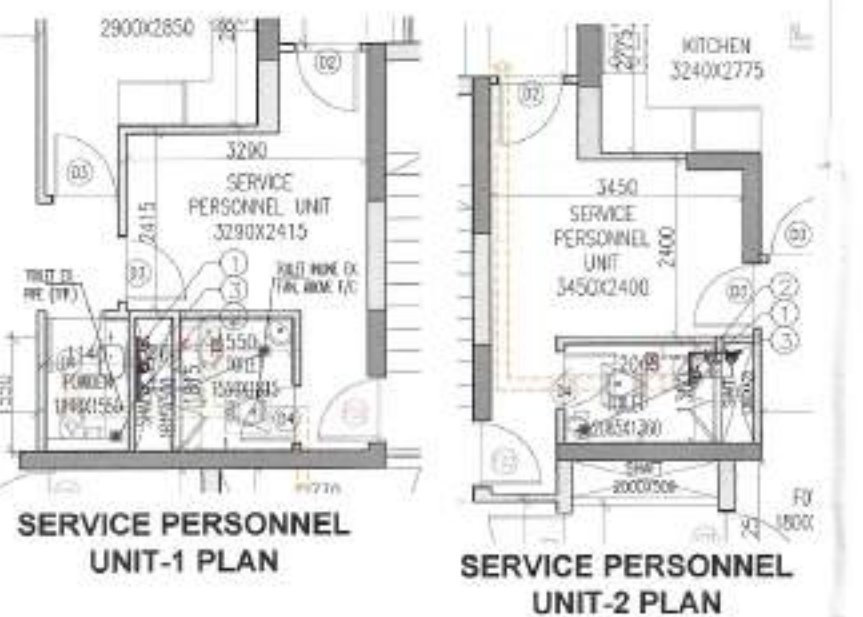


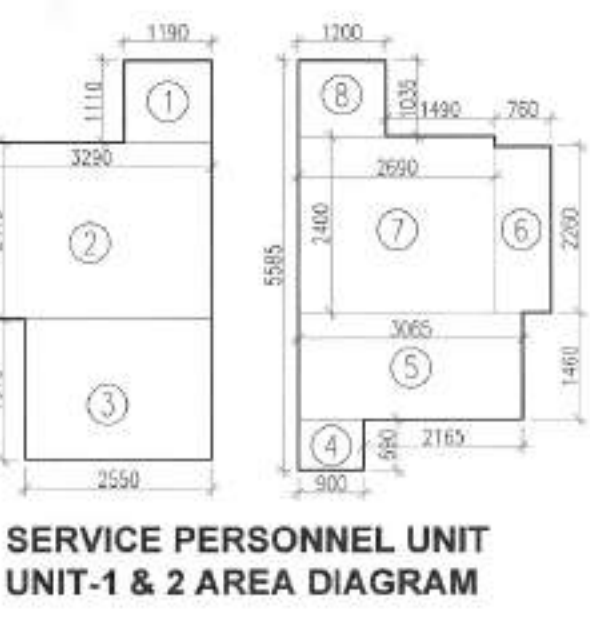

R.no.	SPACE	Area (F2)	Calculated CFM	Selected FAN CFM/Toilet	Selected FAN TYPE
MEL STANDARD TOWER 1 & 3 (TYPICAL FLOOR)					
3 BHK					
1	TOILET	41	55	75	PROPELLER
2	TOILET	41	55	75	PROPELLER
3	TOILET	50	66	75	PROPELLER
4	TOILET	28	34	75	CEILING MOUNT TYPE
5	TOILET	20	27	75	CEILING MOUNT TYPE

S. No.	COEFF.	WIDTH	LENGHT	NOS.	AREA IN SQMT
1	1	1.100	1.110	1	1.321
2	1	3.290	2.415	1	7.945
3	1	2.650	1.915	1	4.883
TOTAL AREA					
= 14.150					


S. No.	COEFF.	WIDTH	LENGHT	NOS.	AREA IN SQMT
4	1	0.900	0.690	1	0.621
5	1	3.065	1.460	1	4.475
6	1	0.760	2.260	1	1.718
7	1	2.690	2.400	1	6.456
8	1	1.200	1.035	1	1.242
TOTAL AREA					
= 14.512					

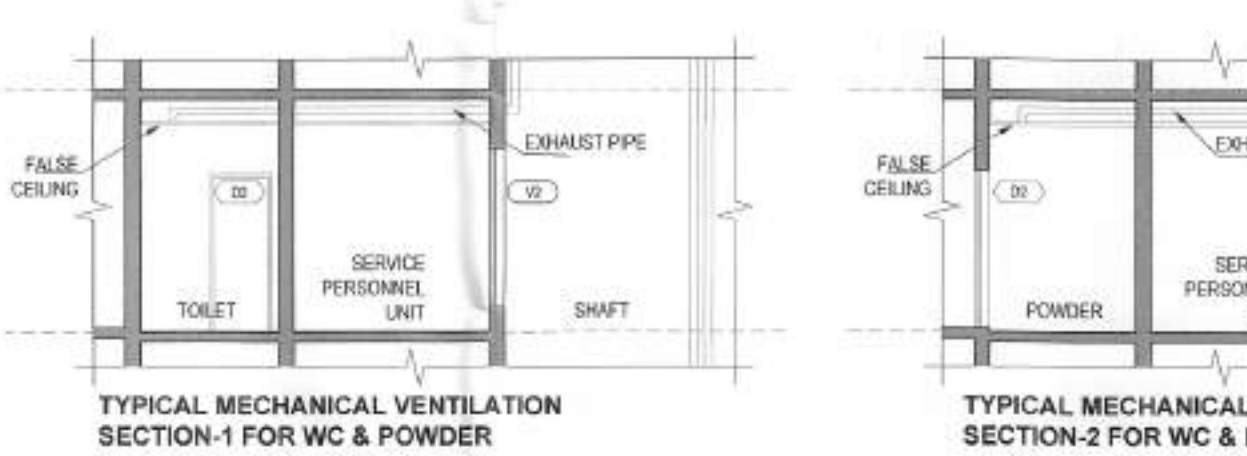

SANCTIONED
TO BE READ WITH THIS OFFICE
MEMO NO.:
DATED :


Usha S.T.P.(H) Member Secretary B.P.A.C.
S.T.P.(G) Member B.P.A.C.
S.T.P.(H) Chairman B.P.A.C.
DTP(HQ) ATP(HQ)

Checked and found ok for Public Health
(Internal) Service only subject to comments in
in forwarding letter No. 1242 S.S. Dv. 09/03/24
Superintending Engineer (HQ)
Chief Engineer-I
HSVP, Panchkula

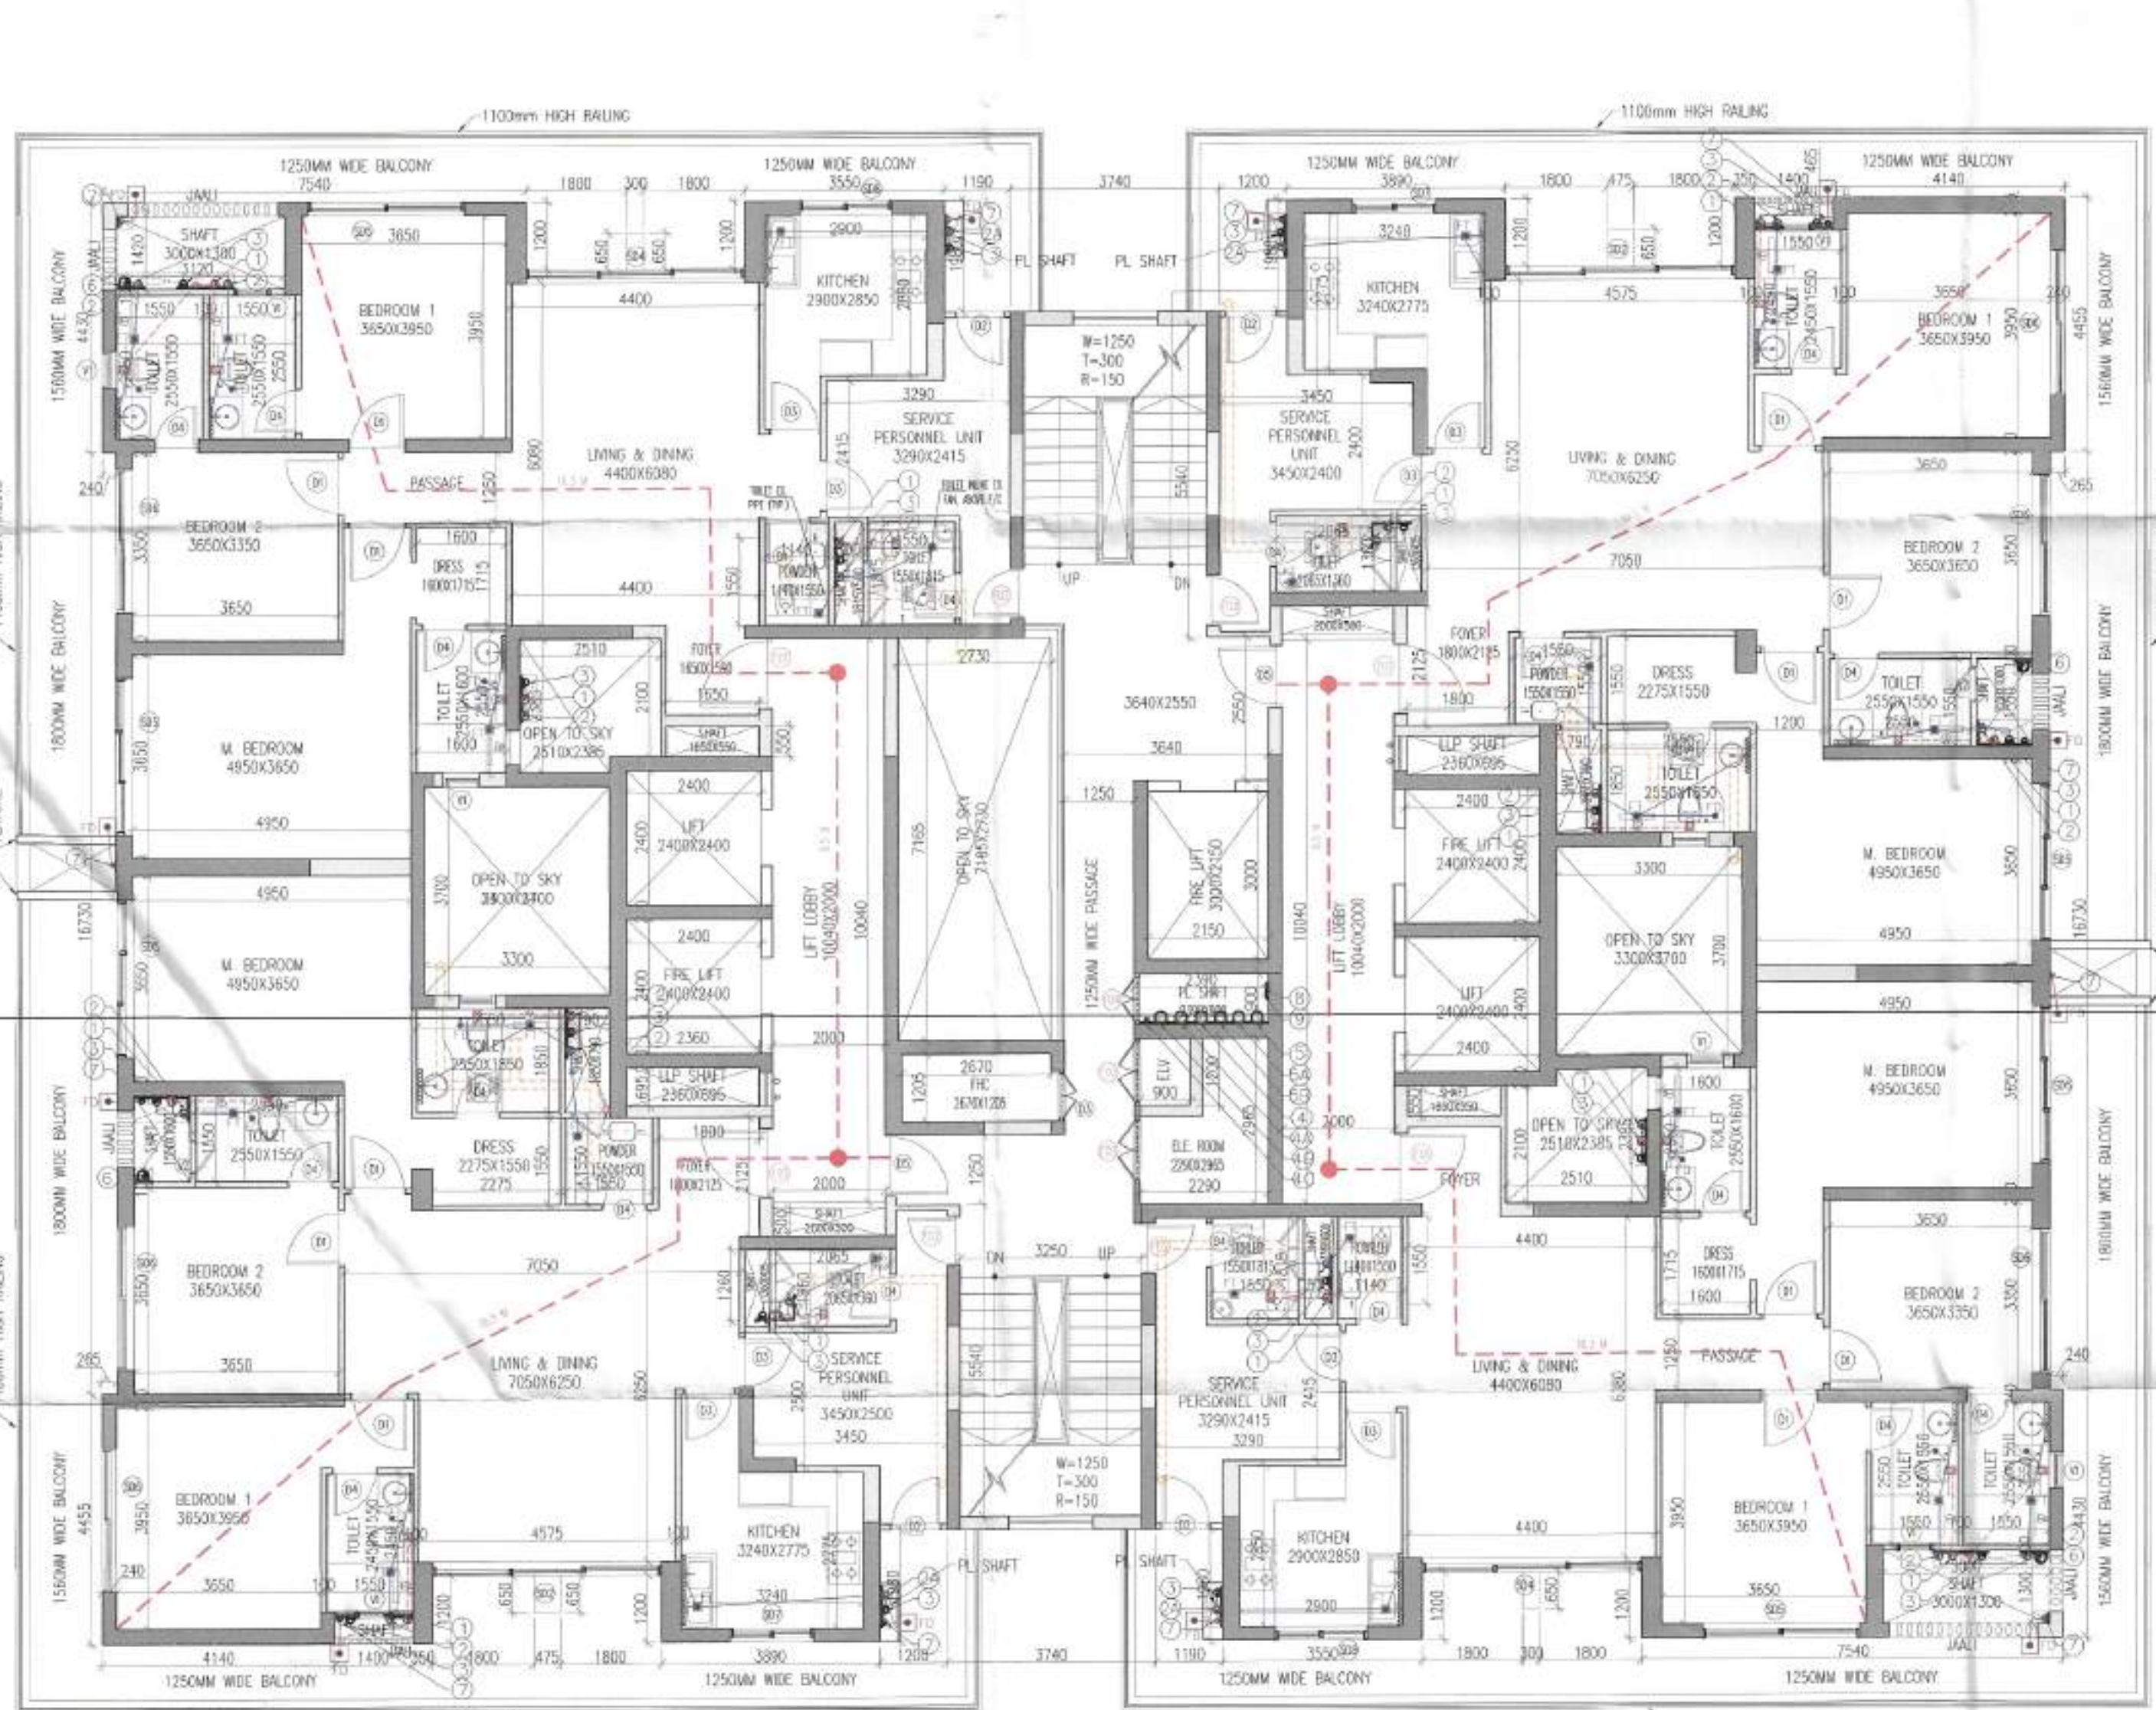

TYP. FLOOR PLAN (1ST TO 15TH, 17TH TO 24TH, 26TH TO 33TH & 35TH) (TOWER - 1)

TYP. FLOOR PLAN (2ND TO 16TH, 18TH TO 25TH, 27TH TO 34TH & 36TH) (TOWER - 3)

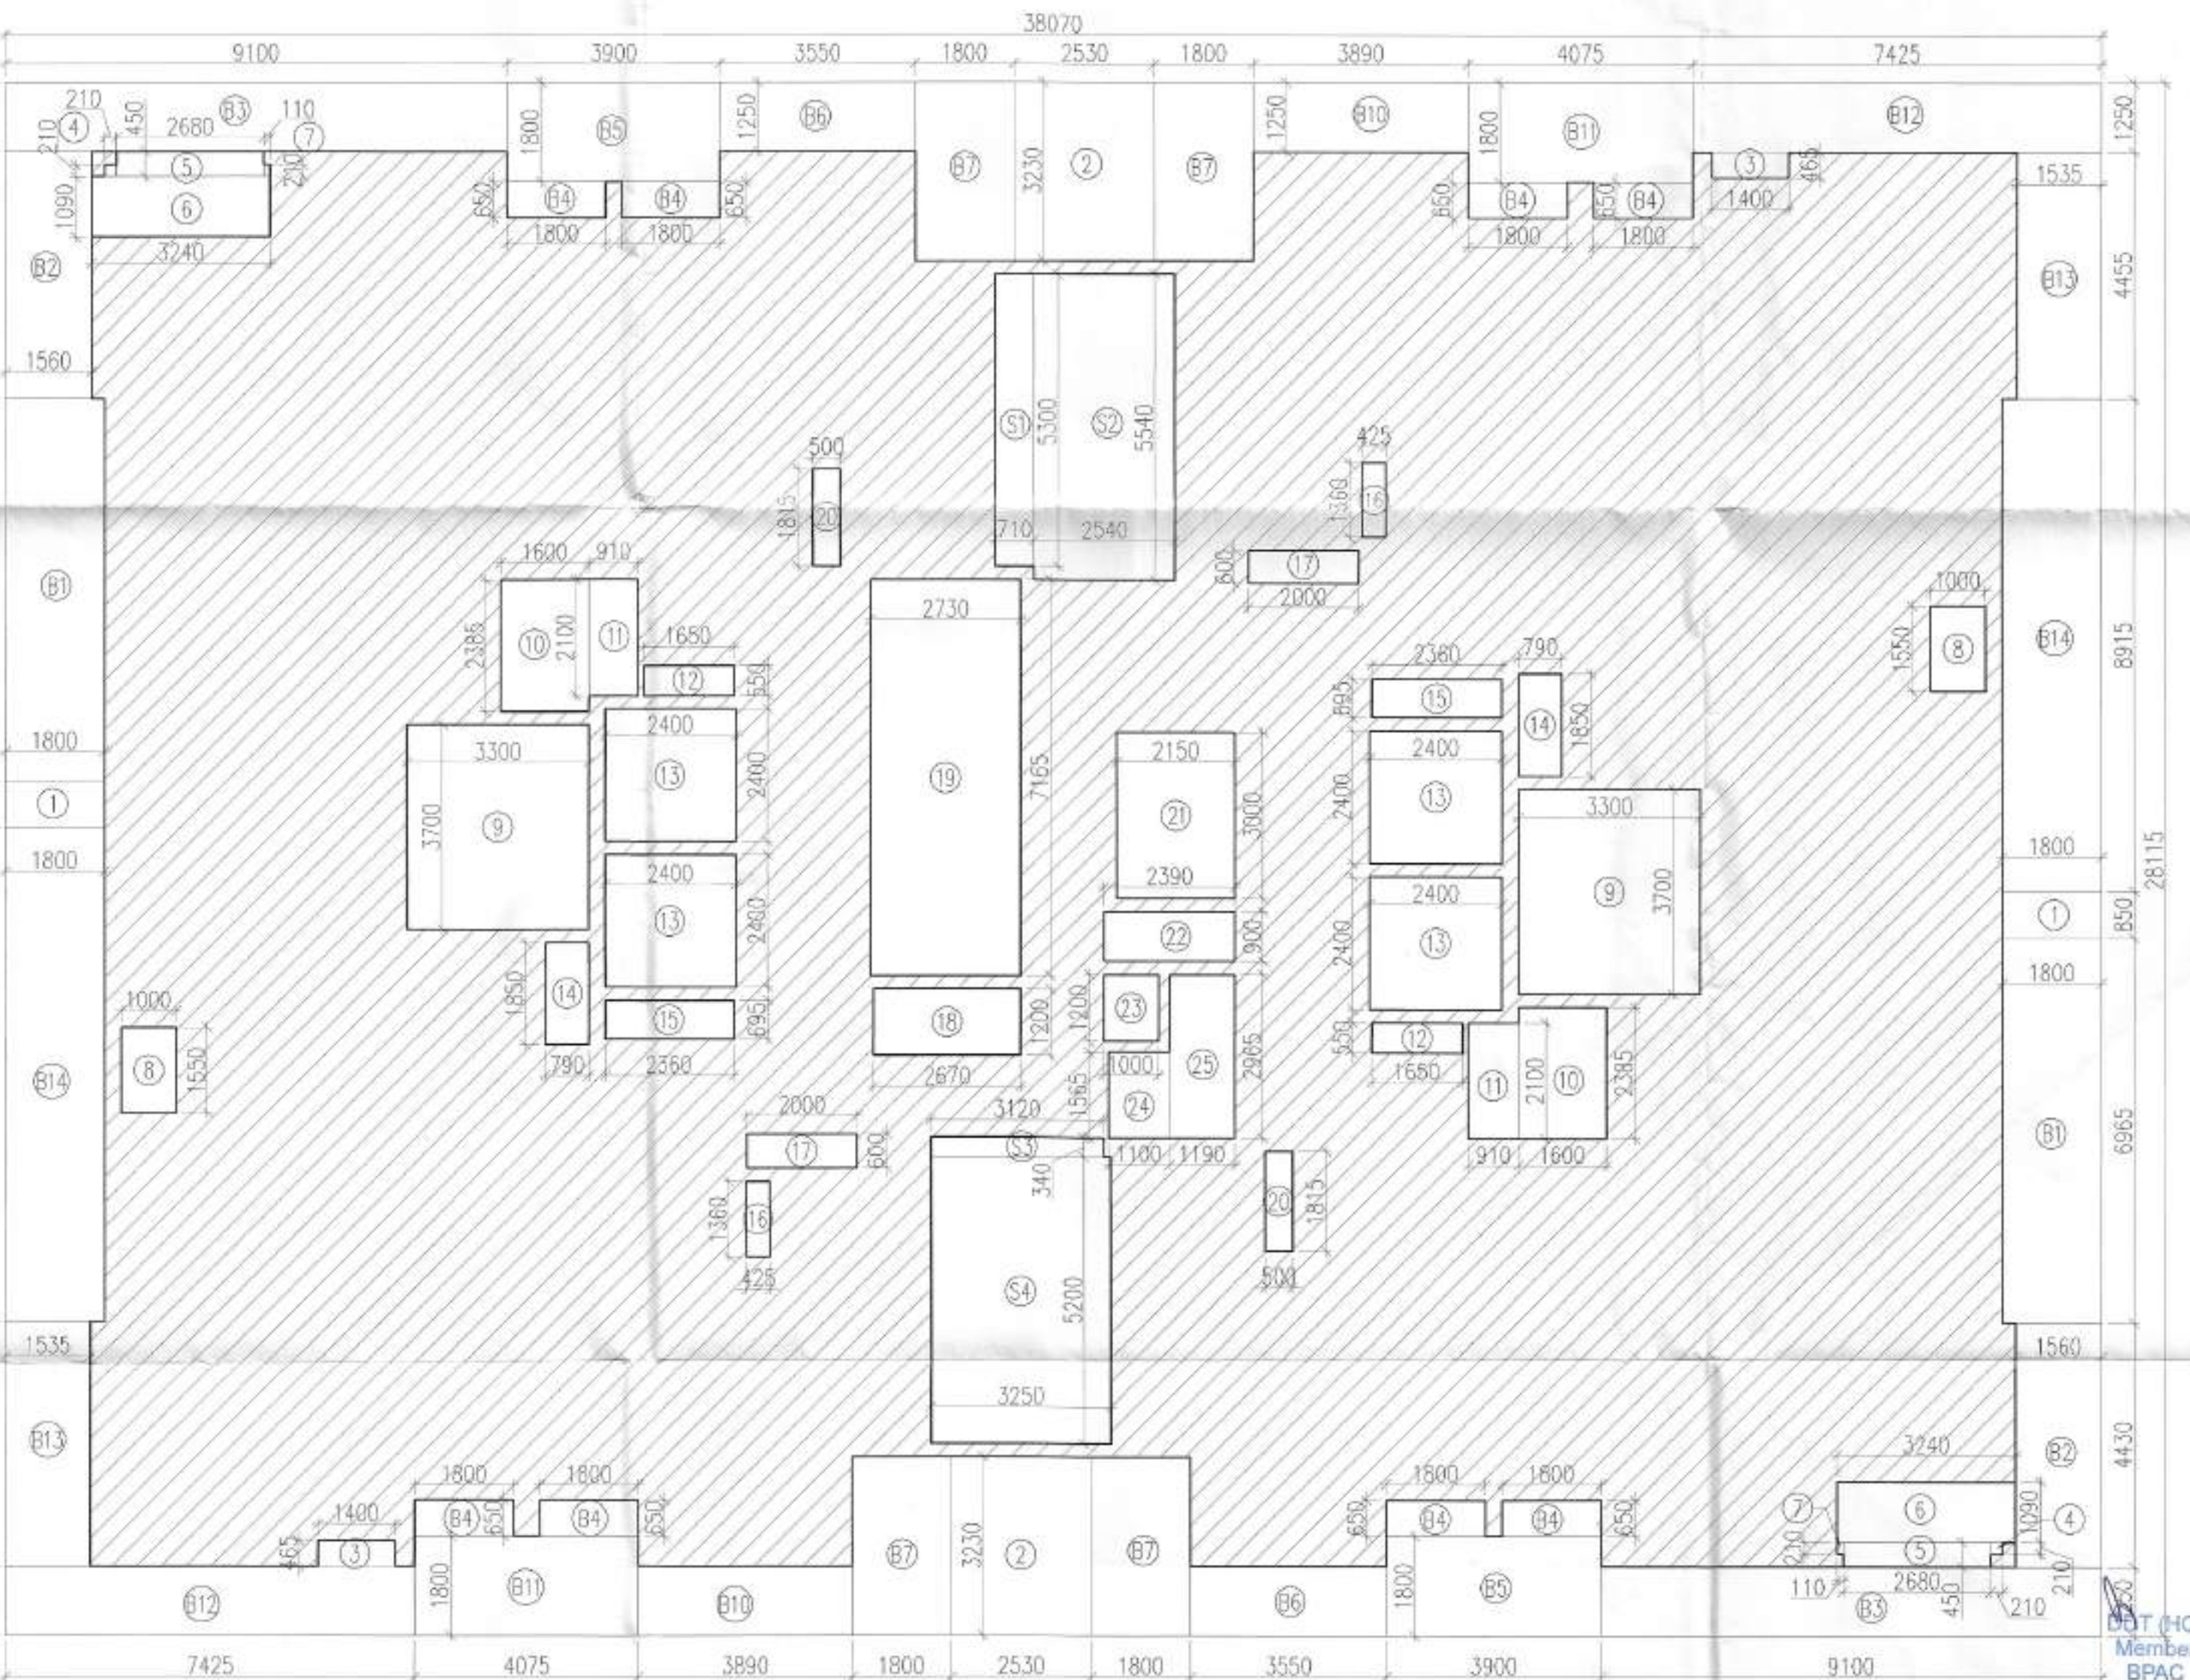

TYP. FLOOR AREA DIAGRAM (1ST TO 15TH, 17TH TO 24TH, 26TH TO 33TH & 35TH) (TOWER - 1)

TYP. FLOOR AREA DIAGRAM (2ND TO 16TH, 18TH TO 25TH, 27TH TO 34TH & 36TH) (TOWER - 3)

PROJECT	LAND OWNER / DEVELOPER	BIP HOLDER	DESIGN CONSULTANT	SERVICES CONSULTANTS	STRUCTURAL CONSULTANTS	LICENSE DETAIL	DATE :	ARCHITECT'S SEAL & SIGNATURE	LAND OWNERS/DEVELOPER SIGNATURE	BIP HOLDER SIGNATURE	DWG.NO.	07
PROPOSED GROUP HOUSING AT VILLAGE HARSARU, SECTOR 36A, SUB-TEHSIL HARSARU, DISRICT GURUGRAM, HARYANA, 122001	DELTA PROPON PVT LTD 3RD FLOOR, CENTRAL PLAZA MALL, SECTOR 53, GURUGRAM -122002	MAX ESTATES GURGAON LIMITED MAX TOWER, C-001/A-1, SECTOR-16B, NOIDA, GAUTAM BUDDHA NAGAR - 201301	RSP Design Consultants Pvt. Ltd. Unit 103, Bessach Business Tower, Sector 48, Sohna Road, Gurugram-120118 Head Office: No.30, Museum Road, Bangalore - 560001 Tel: 25996866 Fax: 25996816 Email: rsp@rsponline.net Web: www.rsponline.net	Sanjeev Consultants Private Limited Address: C-85, Panchsuk Enclave, Greater Kailash-I, New Delhi 110 048. 4911-111-26385310 / 40503959 SCPL@sanjeev.com	Vineth Consultants Address: C-85, Panchsuk Enclave, Greater Kailash-I, New Delhi 110 048. vineth@vinethconsultants.com	LICENSE NO. 38 OF 2013 DATED 04.06.2013 GRANTED FOR 23.4188 ACRES AND LICENSE NO. 97 OF 2013 DATED 08.11.2013 GRANTED FOR 1.6875 ACRES WITH ADDITIONAL AREA MEASURING 1.05 ACRES UNDER TRANSIT ORIENT DEVELOPMENT POLICY DATED 09.02.2016 THEREBY MAKING THE TOTAL SITE AREA 26.1563 ACRES IN SECTOR - 36A, GURUGRAM MANESAR URBAN COMPLEX BEING DEVELOPED BY DELTA PROPON PVT. LTD.		Ar. VINEMRA GOYAL CA/2019/114882 H. No. 7382, Patel Nagar, Ggm, Ph. No. 9654091685	For DELTA PROPON PVT. LTD. Authorised Signatory		TYP. FLOOR PLAN & AREA DIAGRAMS (TOWER - 1 & 3)	SUBMISSION DRAWING