

NOTES :-

1. BUILDING WILL BE DESIGNED AS PER RELEVANT IS CODES FOR EARTH QUAKE RESISTANCE.
2. BUILDING HAS AUTOMATIC SPRINKLER SYSTEM ON ALL FLOORS.
3. BUILDING IS ARTIFICIALLY LIGHTENED MECHANICALLY & CONDITIONED WITH POWER BACKUP.
4. MSL/400 CONSIDERED AS 249.200MSL.
5. ALL DIMENSION ARE IN MM UNLESS NOTED OTHERWISE.

Member Secretary
BPAC

STP (H)
STP (H)

ATP (H)
ATP (H)

PA
PA

ATP (H)
ATP (H)

Ram Avtar Bassi
D(HQ)

PROJECT
REVISED BUILDING PLANS OF GROUP HOUSING SCHEME "THE DAHLIAS" IN ZONE-10 FALLING IN GROUP HOUSING COLONY AREA MEASURING 476.6015 ACRES NAMELY DLF-5 FORMERLY KNOWN AS DLF CITY PHASE-V) GURUGRAM BEING DEVELOPED BY DLF LIMITED.

PROJECT ARCHITECT
RSP DESIGN CONSULTANTS
UNIT 103, BESTECH BUSINESS TOWER
GURUGRAM, HARYANA 122018, INDIA

OWNER
DLF
DLF LIMITED
THE SHOPPING MALL, DLF
OUTAB ENCLAVE(PHASE-I)
GURGAON, HARYANA 122002

ASSOCIATES ARCHITECT
G & G ASSOCIATES
Plot No.428, Sector-37C, Near GAV
International School,
PH-8860131417
Gurgaon-122006

ARCHITECT'S SEAL & SIGNATURE
At. R. R. Kumar
CA201255071


OWNER'S SEAL & SIGNATURE
At. R. R. Kumar
CA201255071

Scale :- 1:50

Drawing Title:-
"BLOCK 9, UNIT"
(CLUB HOUSE)
LOWER GROUND FLOOR
(TOILET DETAIL)

Drawing No:-
T9-01C

DLF 5

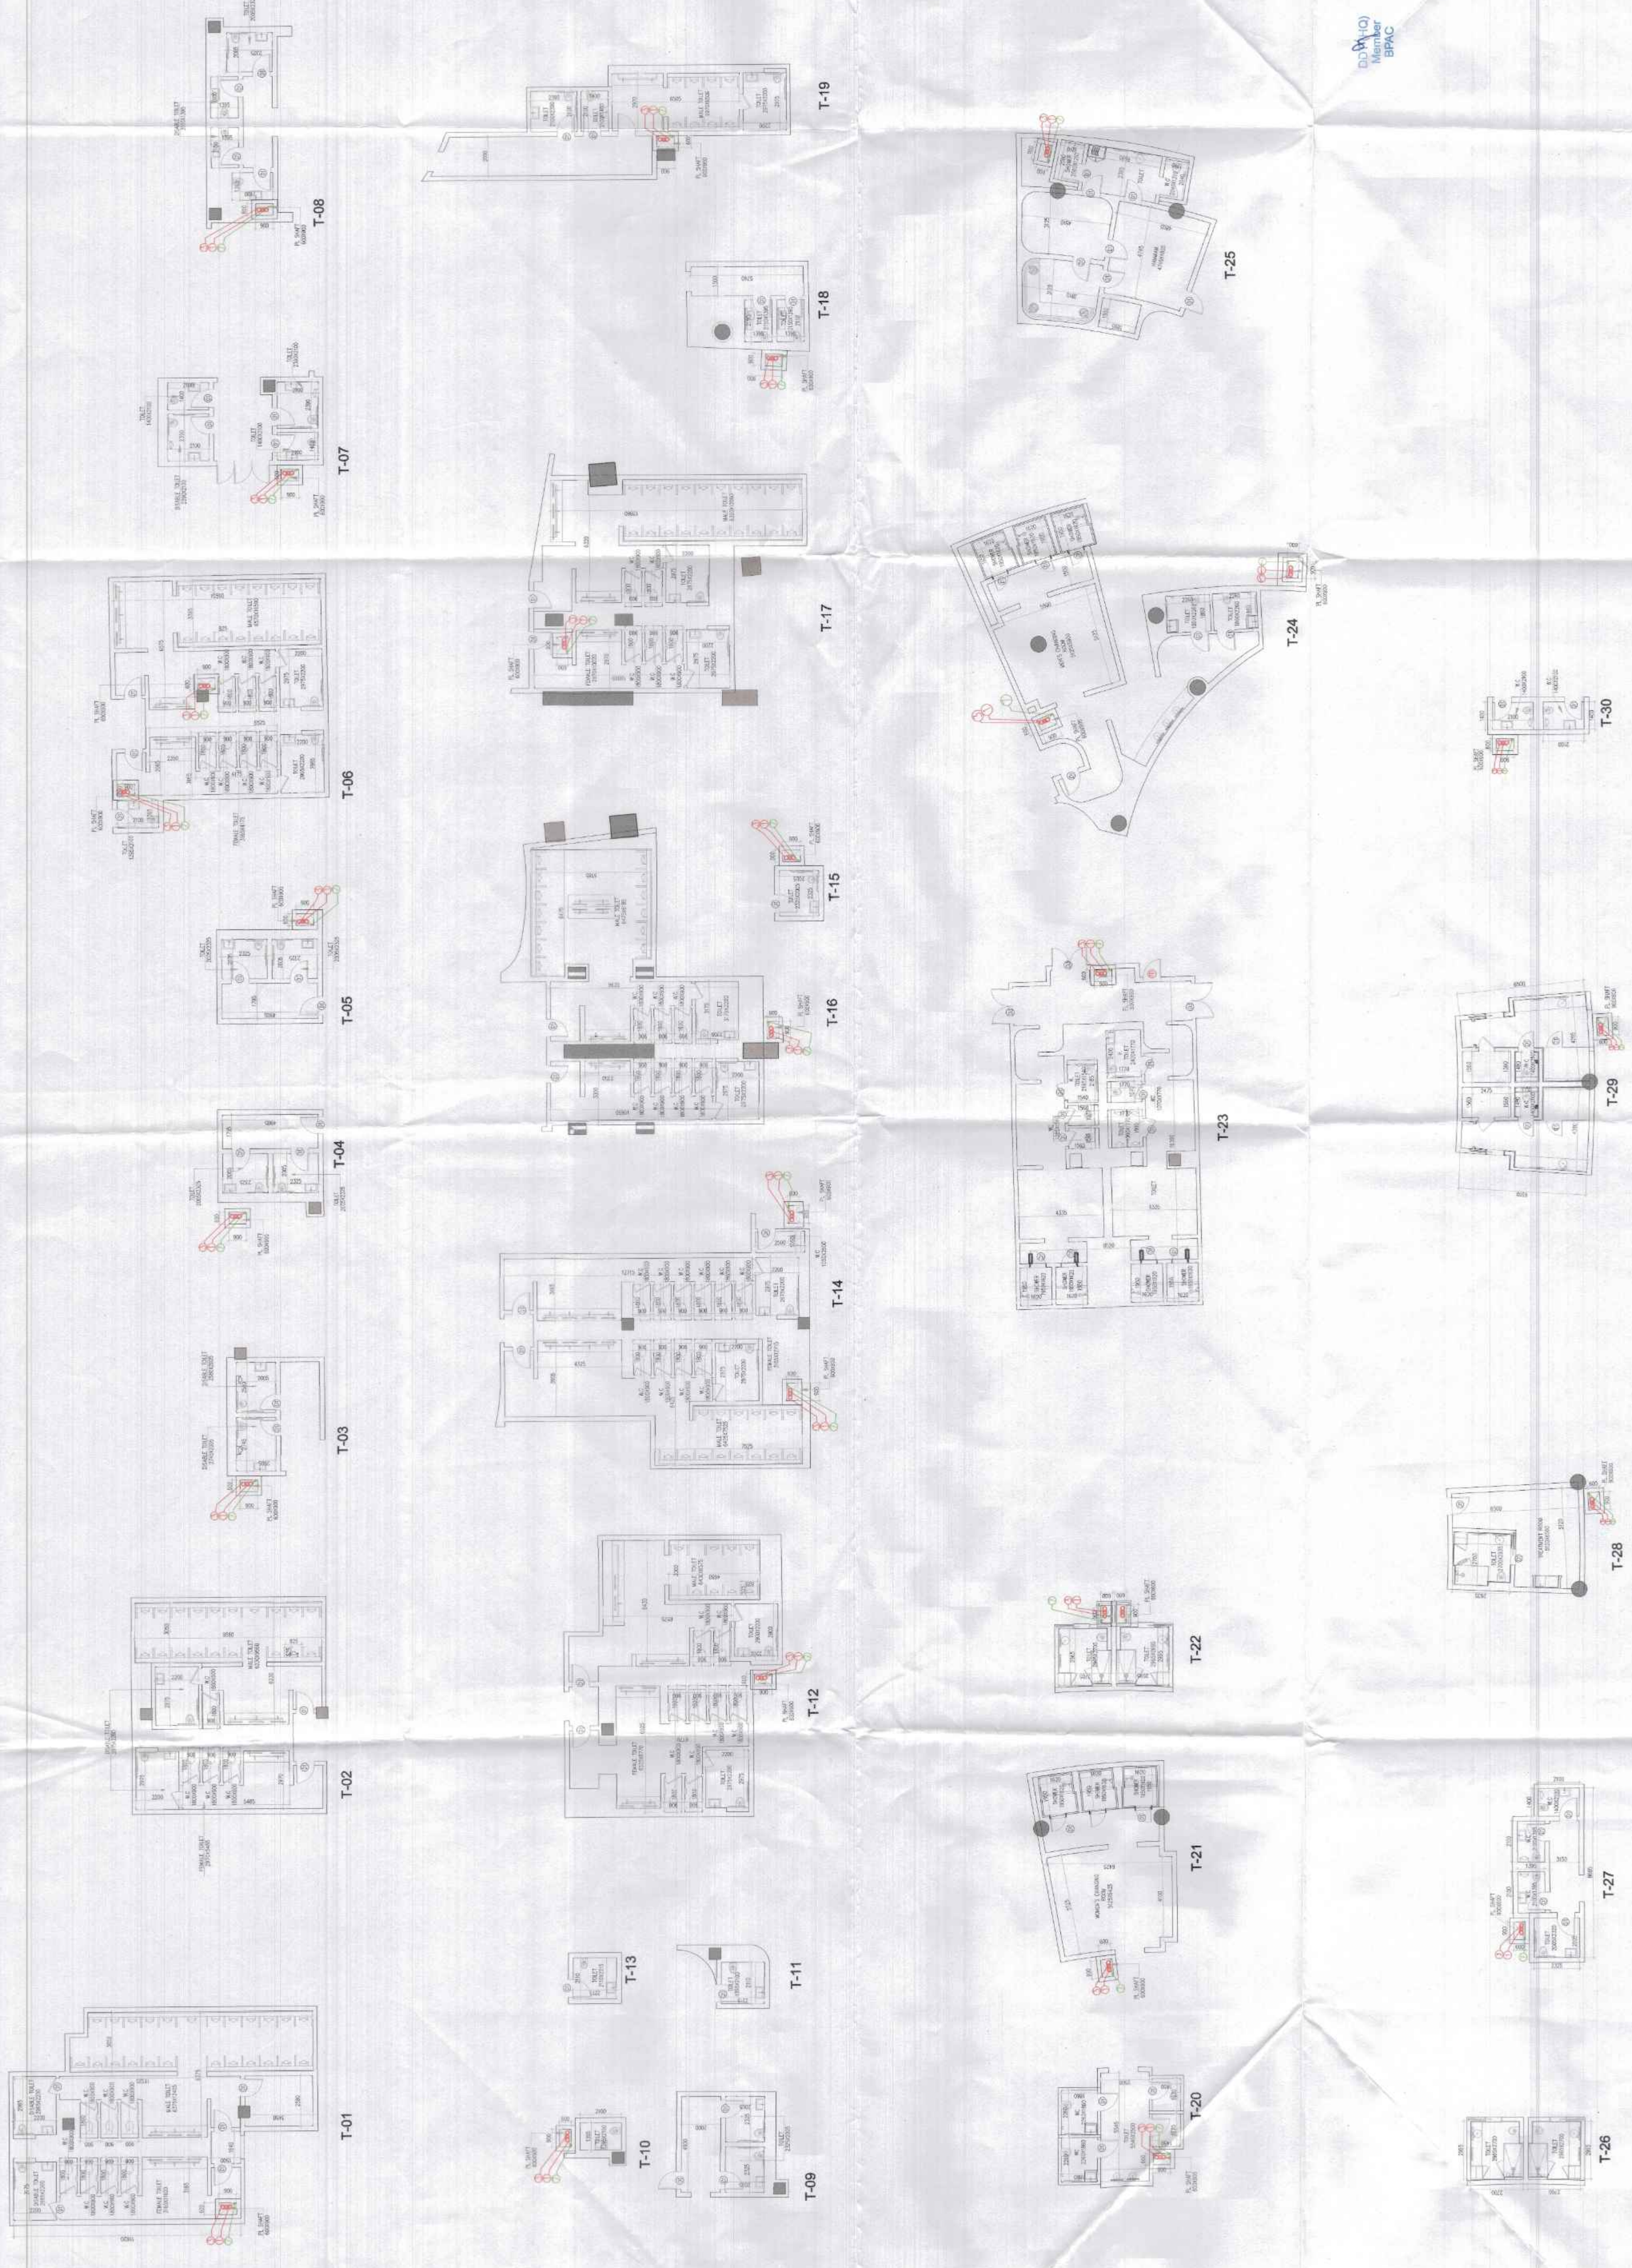

NOTE: REFER TO TD-02 FOR PHE LAYOUTS.