

- Notes:-
1. BUILDING WILL BE DESIGNED (STRUCTURES) AS PER RELEVANT IS CODES FOR EARTH QUAKE RESISTANCE.
 2. BUILDING HAS AUTOMATIC SPRINKLER SYSTEM ON ALL FLOORS.
 3. BUILDING IS ARTIFICIALLY LIGHTENED MECHANICALLY VENTILATED & CENTRALLY AIR CONDITIONED WITH POWER BACKUP.

LEGEND :-	
	1 1000 UPVC KITCHEN WASTE PIPE
	2 1000 UPVC WASTE DIT PIPE
	3 1000 UPVC ANTISYPHON PIPE
	4 1000 UPVC 100 Ø UPVC
	5 80 Ø WASH DIT PIPE
	6 80 Ø RAIN WATER DRAINAGE PIPE
	7 100MM DOMESTIC WATER SUPPLY DOWNTAKE PIPE
	8 100MM UPVC BALCONY DRAIN PIPE

LEGEND :-	
	BT BATHUB
	WB WASH BOWL
	HF HEALTH FAUCET
	FI WATER CLOSET WITH FLUSH TANK
	KS KITCHEN SINK
	AQ AQUADURO
	SD SHOWER DRAIN CHANNEL

PROJECT
REVISED BUILDING PLANS OF GROUP HOUSING SCHEME IN ZONE-10/FALLING IN GROUP HOUSING COLONY AREA MEASURING 476.6015 ACRES NAMELY DLF-5 (FORMERLY KNOWN AS DLF CITY PHASE-V) GURUGRAM BEING DEVELOPED BY DLF LIMITED.

PROJECT ARCHITECT
RSP DESIGN CONSULTANTS
UNIT 103, BESTTECH BUSINESS TOWER
GURUGRAM, HARYANA, 122018, INDIA

OWNER:-
DLF LIMITED
THE SHOPPING MALL, DLF
OUTRAB ENCLAVE/PHASE-I
GURGAON, HARYANA, 122002

ASSOCIATES ARCHITECT
G & G ASSOCIATES
Plot No.428, Sector-37C, Near GAV
International School,
PH-8860131417
Gurgaon-122006

ARCHITECT'S SEAL
& SIGNATURE

OWNER'S SEAL
& SIGNATURE




MAY-2024 Scale : 1:250
Drawing Title:-
DRAINAGE SCHEMATIC DIAGRAM
TOWER 1 TO 3 (TOWER-A TO C)

DR-900
DLF5

TOWER-1 (TOWER-A)

TOWER-2 (TOWER-B)

TOWER-3 (TOWER-C)

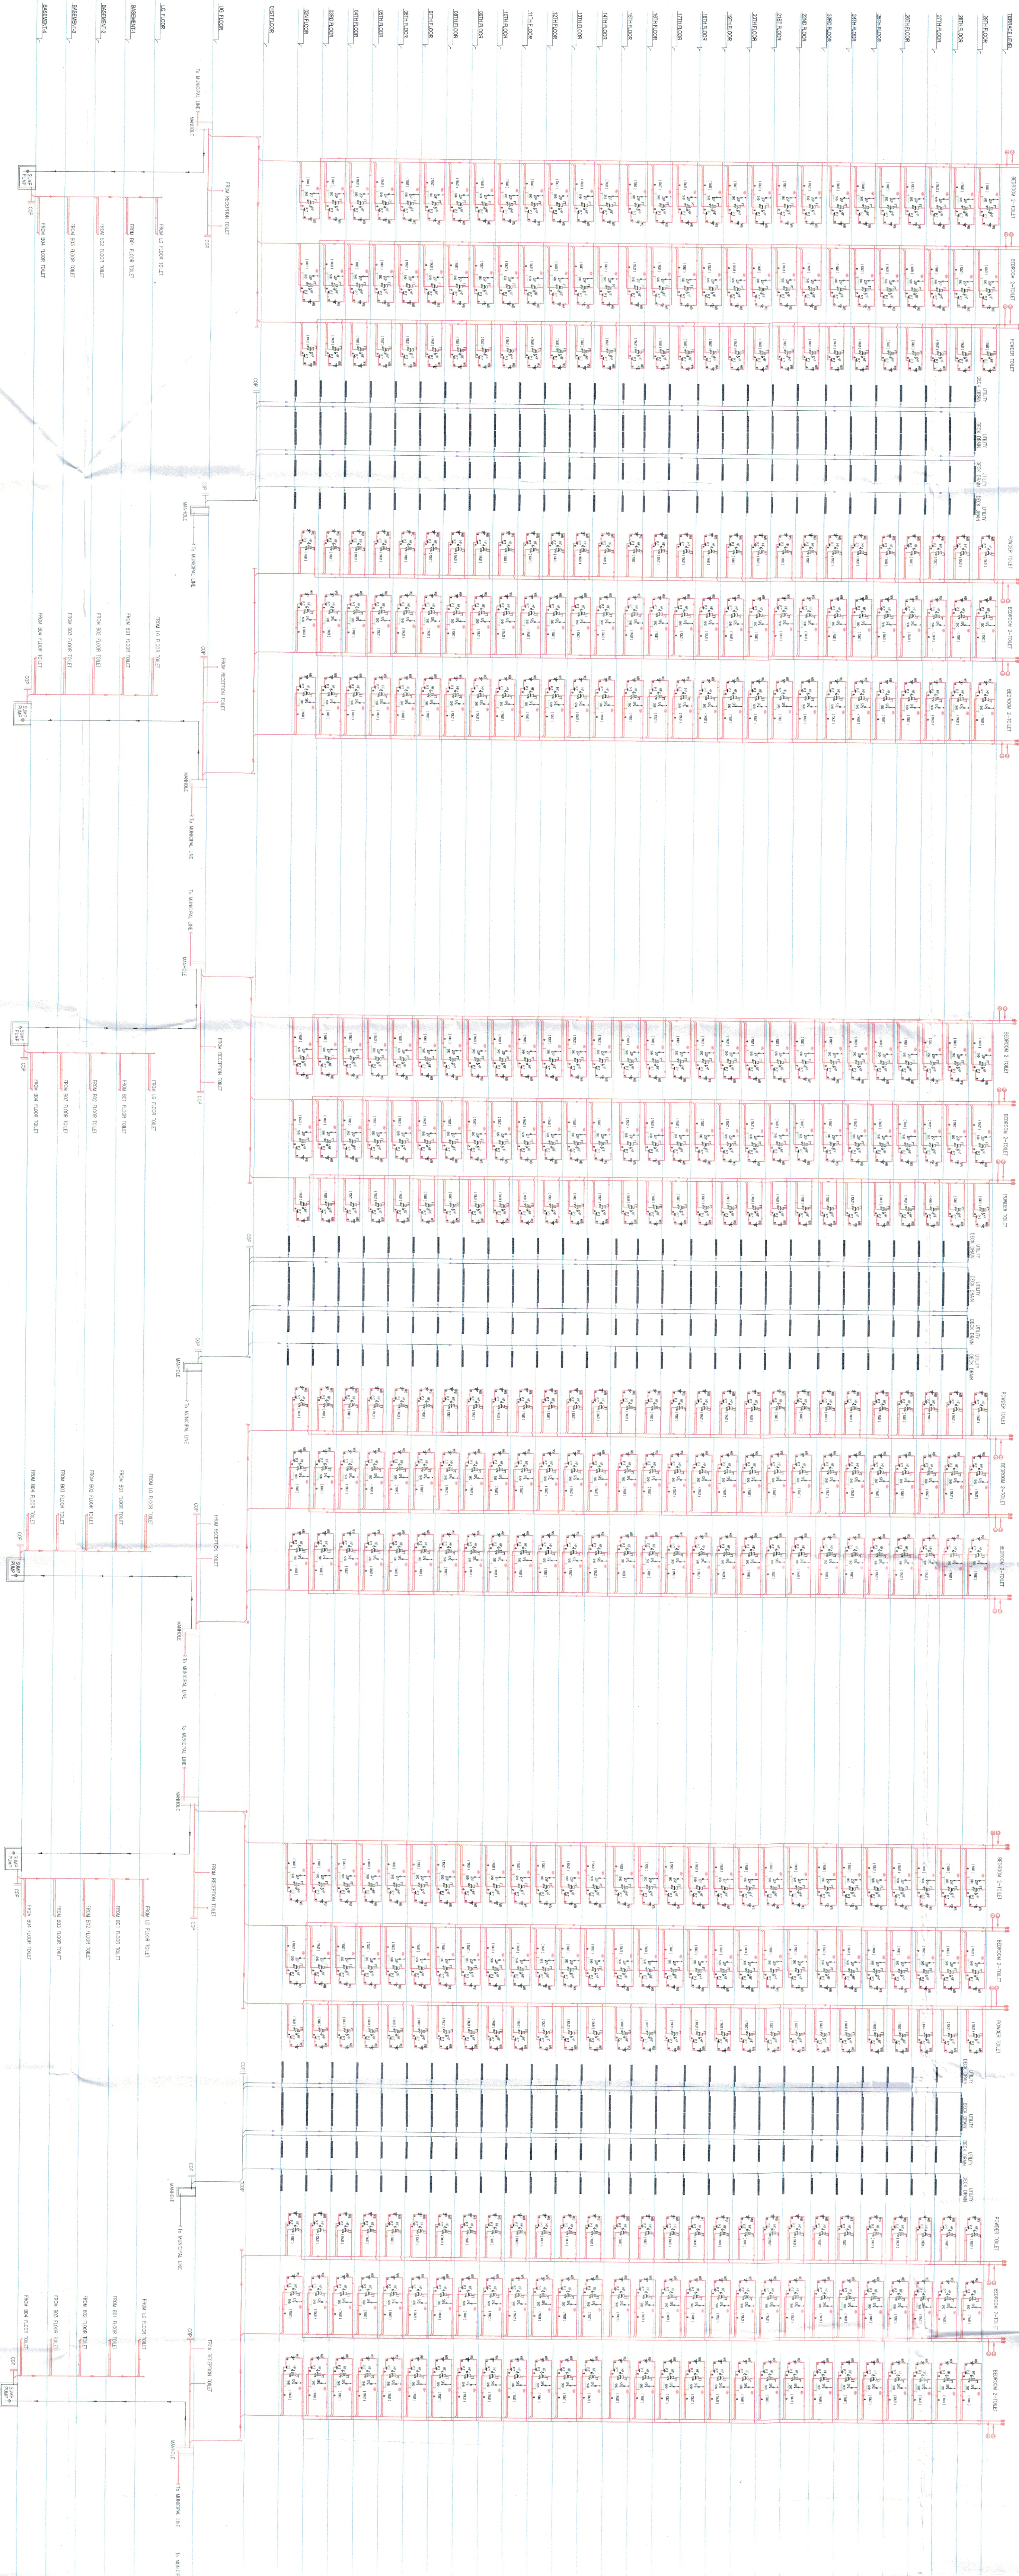

NOTE: THE TOWER NUMBER IN THE BRACKET IS THE PREVIOUS TOWER NUMBER.