

Notes :-

1. BUILDING WILL BE DESIGNED (STRUCTURES) AS PER RELEVANT IS CODES FOR EARTH QUAKE RESISTANCE.
2. BUILDING HAS AUTOMATIC SPRINKLER SYSTEM ON ALL FLOORS.
3. BUILDING IS ARTIFICIALLY LIGHTENED WITH MECHANICALLY VENTILATED & CENTRALLY AIR CONDITIONED WITH POWER BACKUP.

LEGEND :-	
	1100 UPVC KITCHEN WASTE PIPE
	1100 UPVC WASTE D/T PIPE
	160 Ø UPVC ANTISIPHON PIPE
	160 Ø UPVC SOIL & WASTE D/T PIPE
	160 Ø UPVC RAIN WATER DOWNTAKE PIPE (100MM)
	1100 RIB Ø UPVC FLUSH WATER SUPPLY DOWNTAKE PIPE (100MM)
	1100 RIB Ø UPVC BALCONY DRAIN PIPE

LEGEND :-	
	BT BATH TUB
	WB WASH BASIN
	HF HEALTH FAUCET
	FT WATER CLOSET WITH FLUSH TANK
	KS KITCHEN SINK
	AQ AQUAPARD
	SHD SHOWER DRAIN CHANNEL

PROJECT
REVISED BUILDING PLANS OF GROUP HOUSING SCHEME IN ZONE-10 FALLING IN GROUP HOUSING COLONY AREA MEASURING 476.6015 ACRES NAMELY DLF-5 (FORMERLY KNOWN AS DLF CITY PHASE-V) GURUGRAM BEING DEVELOPED BY DLF LIMITED.

PROJECT ARCHITECT
RSP DESIGN CONSULTANTS
UNIT 103, BESTECH BUSINESS TOWER
GURUGRAM, HARYANA 122018, INDIA

OWNER:
DLF LIMITED
THE SHOPPING MALL, DLF
OUTRAB ENCLAVE (PHASE-I)
GURGAON, HARYANA 122002

ASSOCIATES ARCHITECT
G & G ASSOCIATES
Plot No.428, Sector-37C, Near GAV
International School,
PH-8860131417
Gurgaon-122006

ARCHITECT'S SEAL & SIGNATURE

OWNER'S SEAL & SIGNATURE




Drawing Title:-
MAY-2024
Scale : 1:250

Drawing No:-
DRAINAGE SCHEMATIC DIAGRAM
TOWER 7 & 8
(TOWER-F & G)

DLF

TOWER-7 (TOWER-F)

TOWER-8 (TOWER-G)

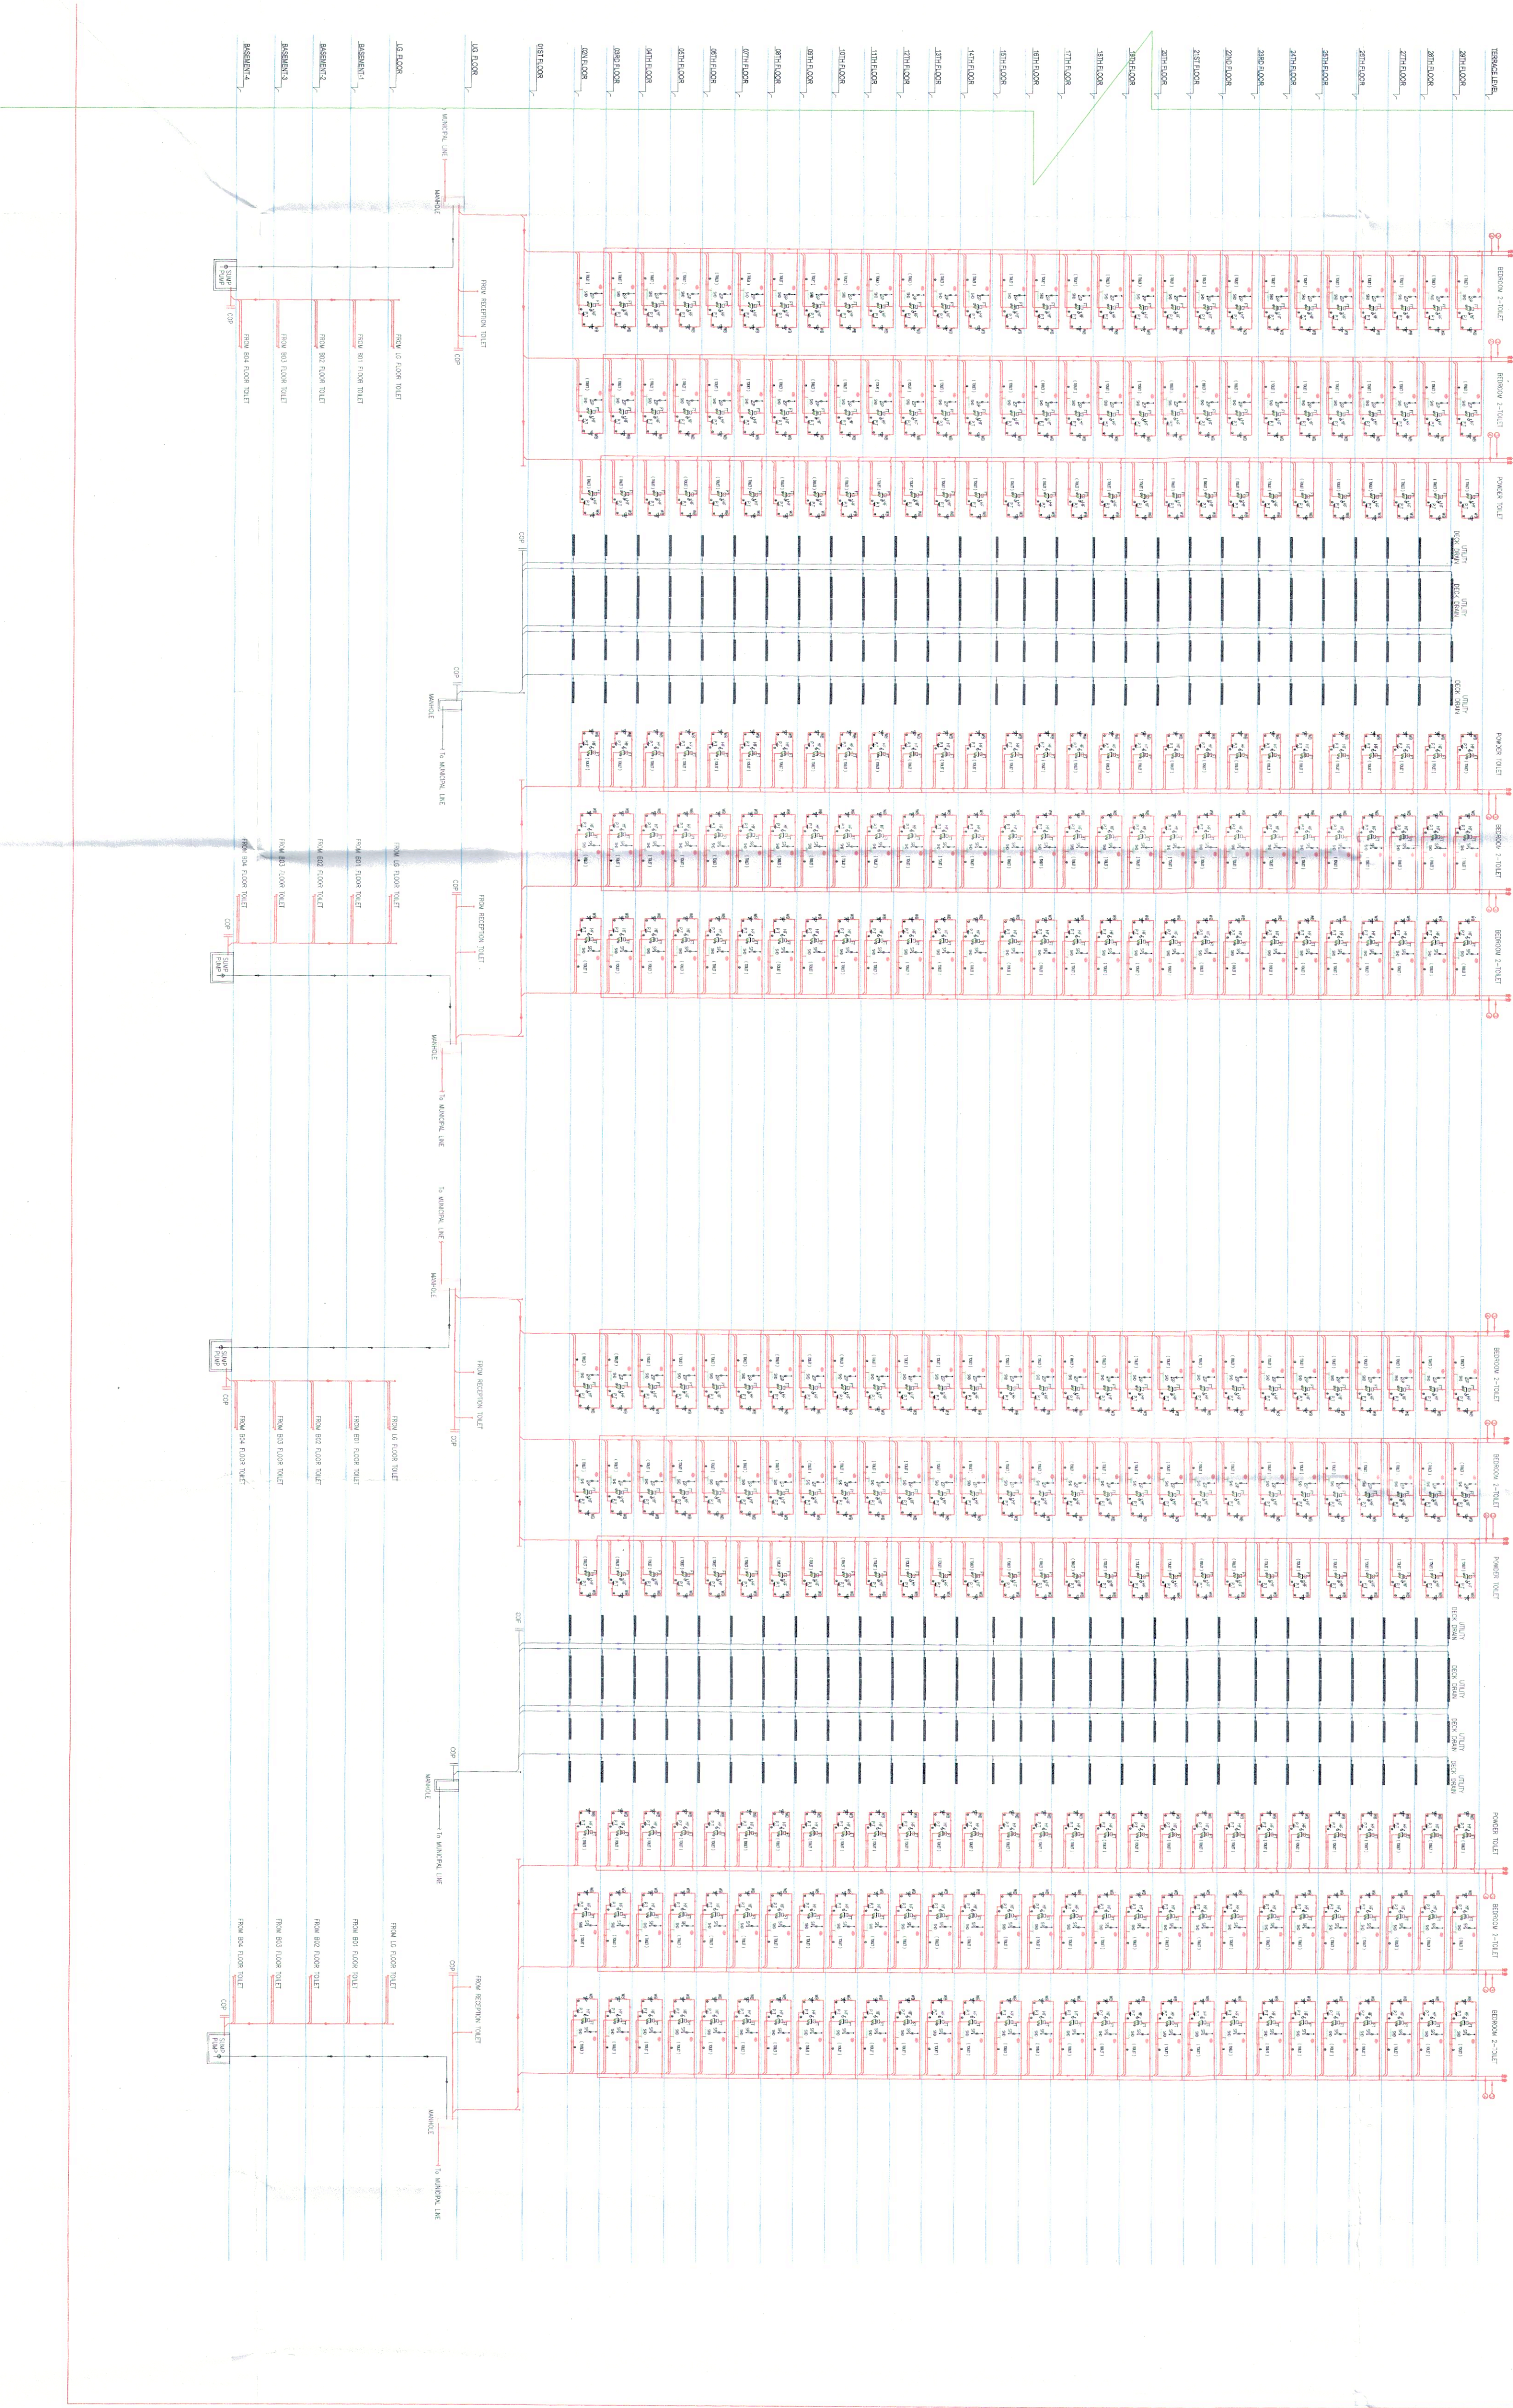

NOTE: THE TOWER NUMBER IN THE BRACKET IS THE PREVIOUS TOWER NUMBER.