



SCHEMATIC DIAGRAM FOR TYPICAL TOWER - (1,2,3,6&8) (TOWER - (A,B,C,E & G)

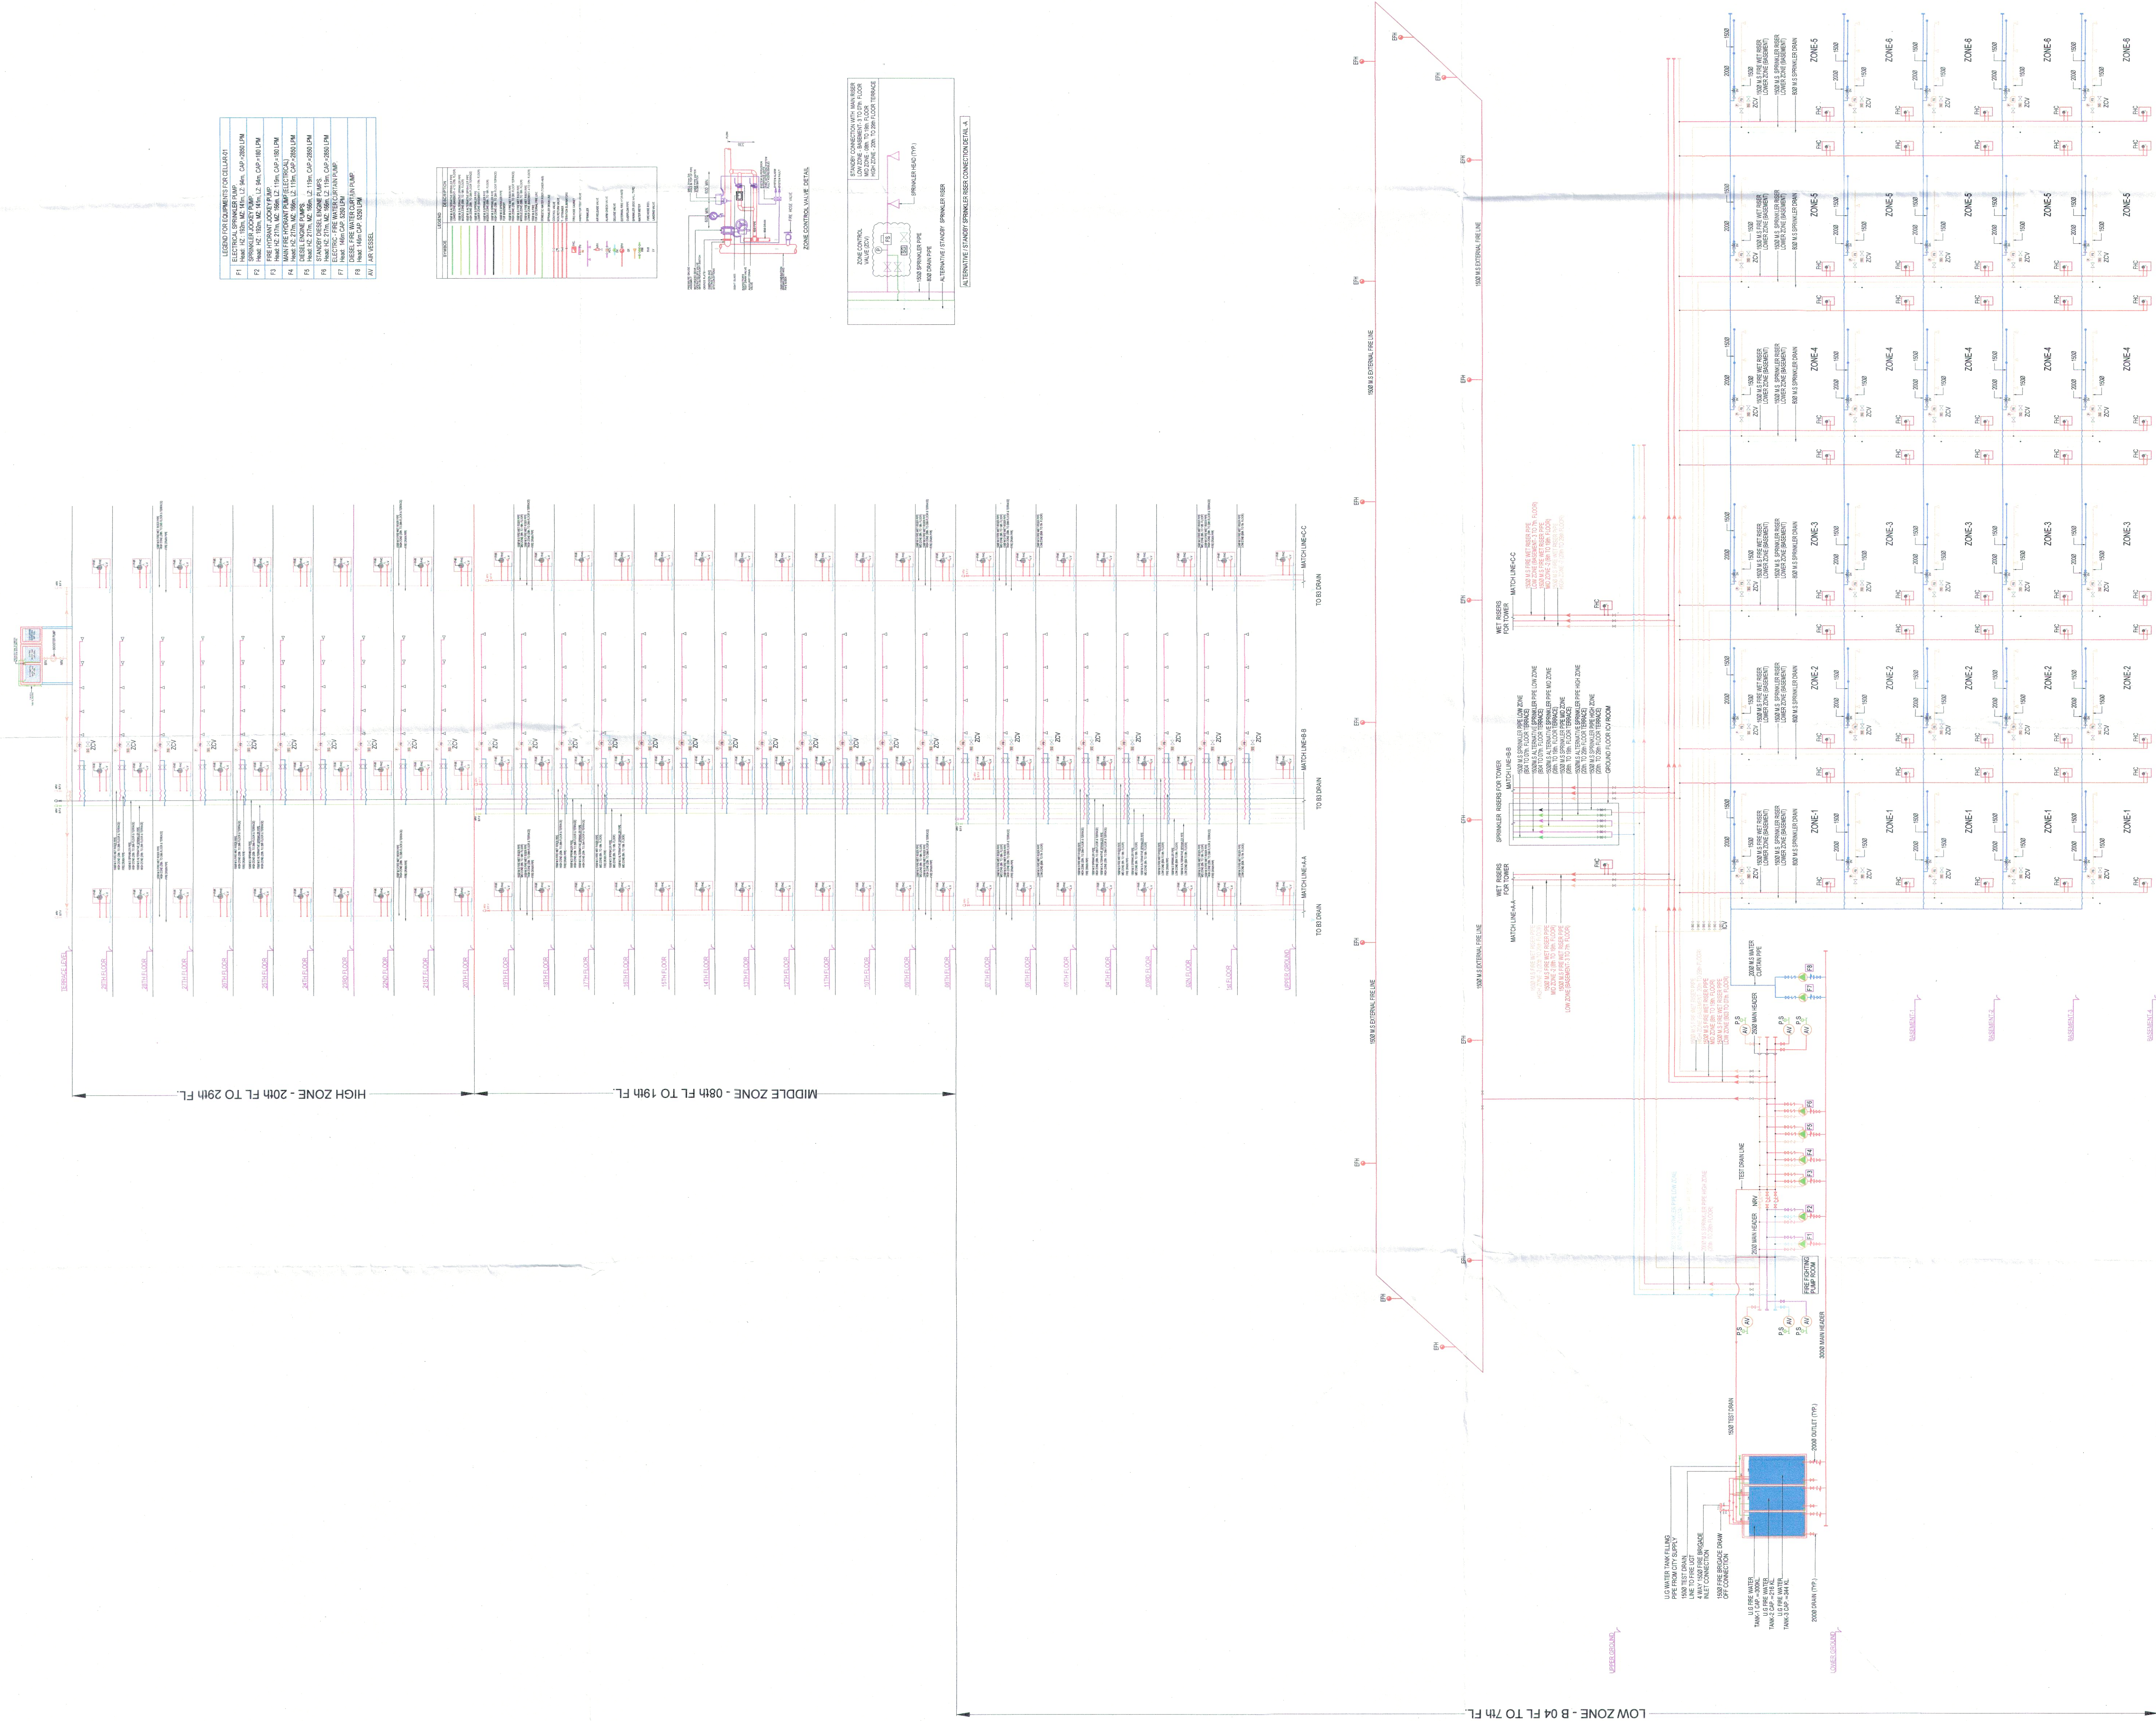

SCHEMATIC DIAGRAM FOR TYPICAL TOWER - (4&5) TOWER - (D)

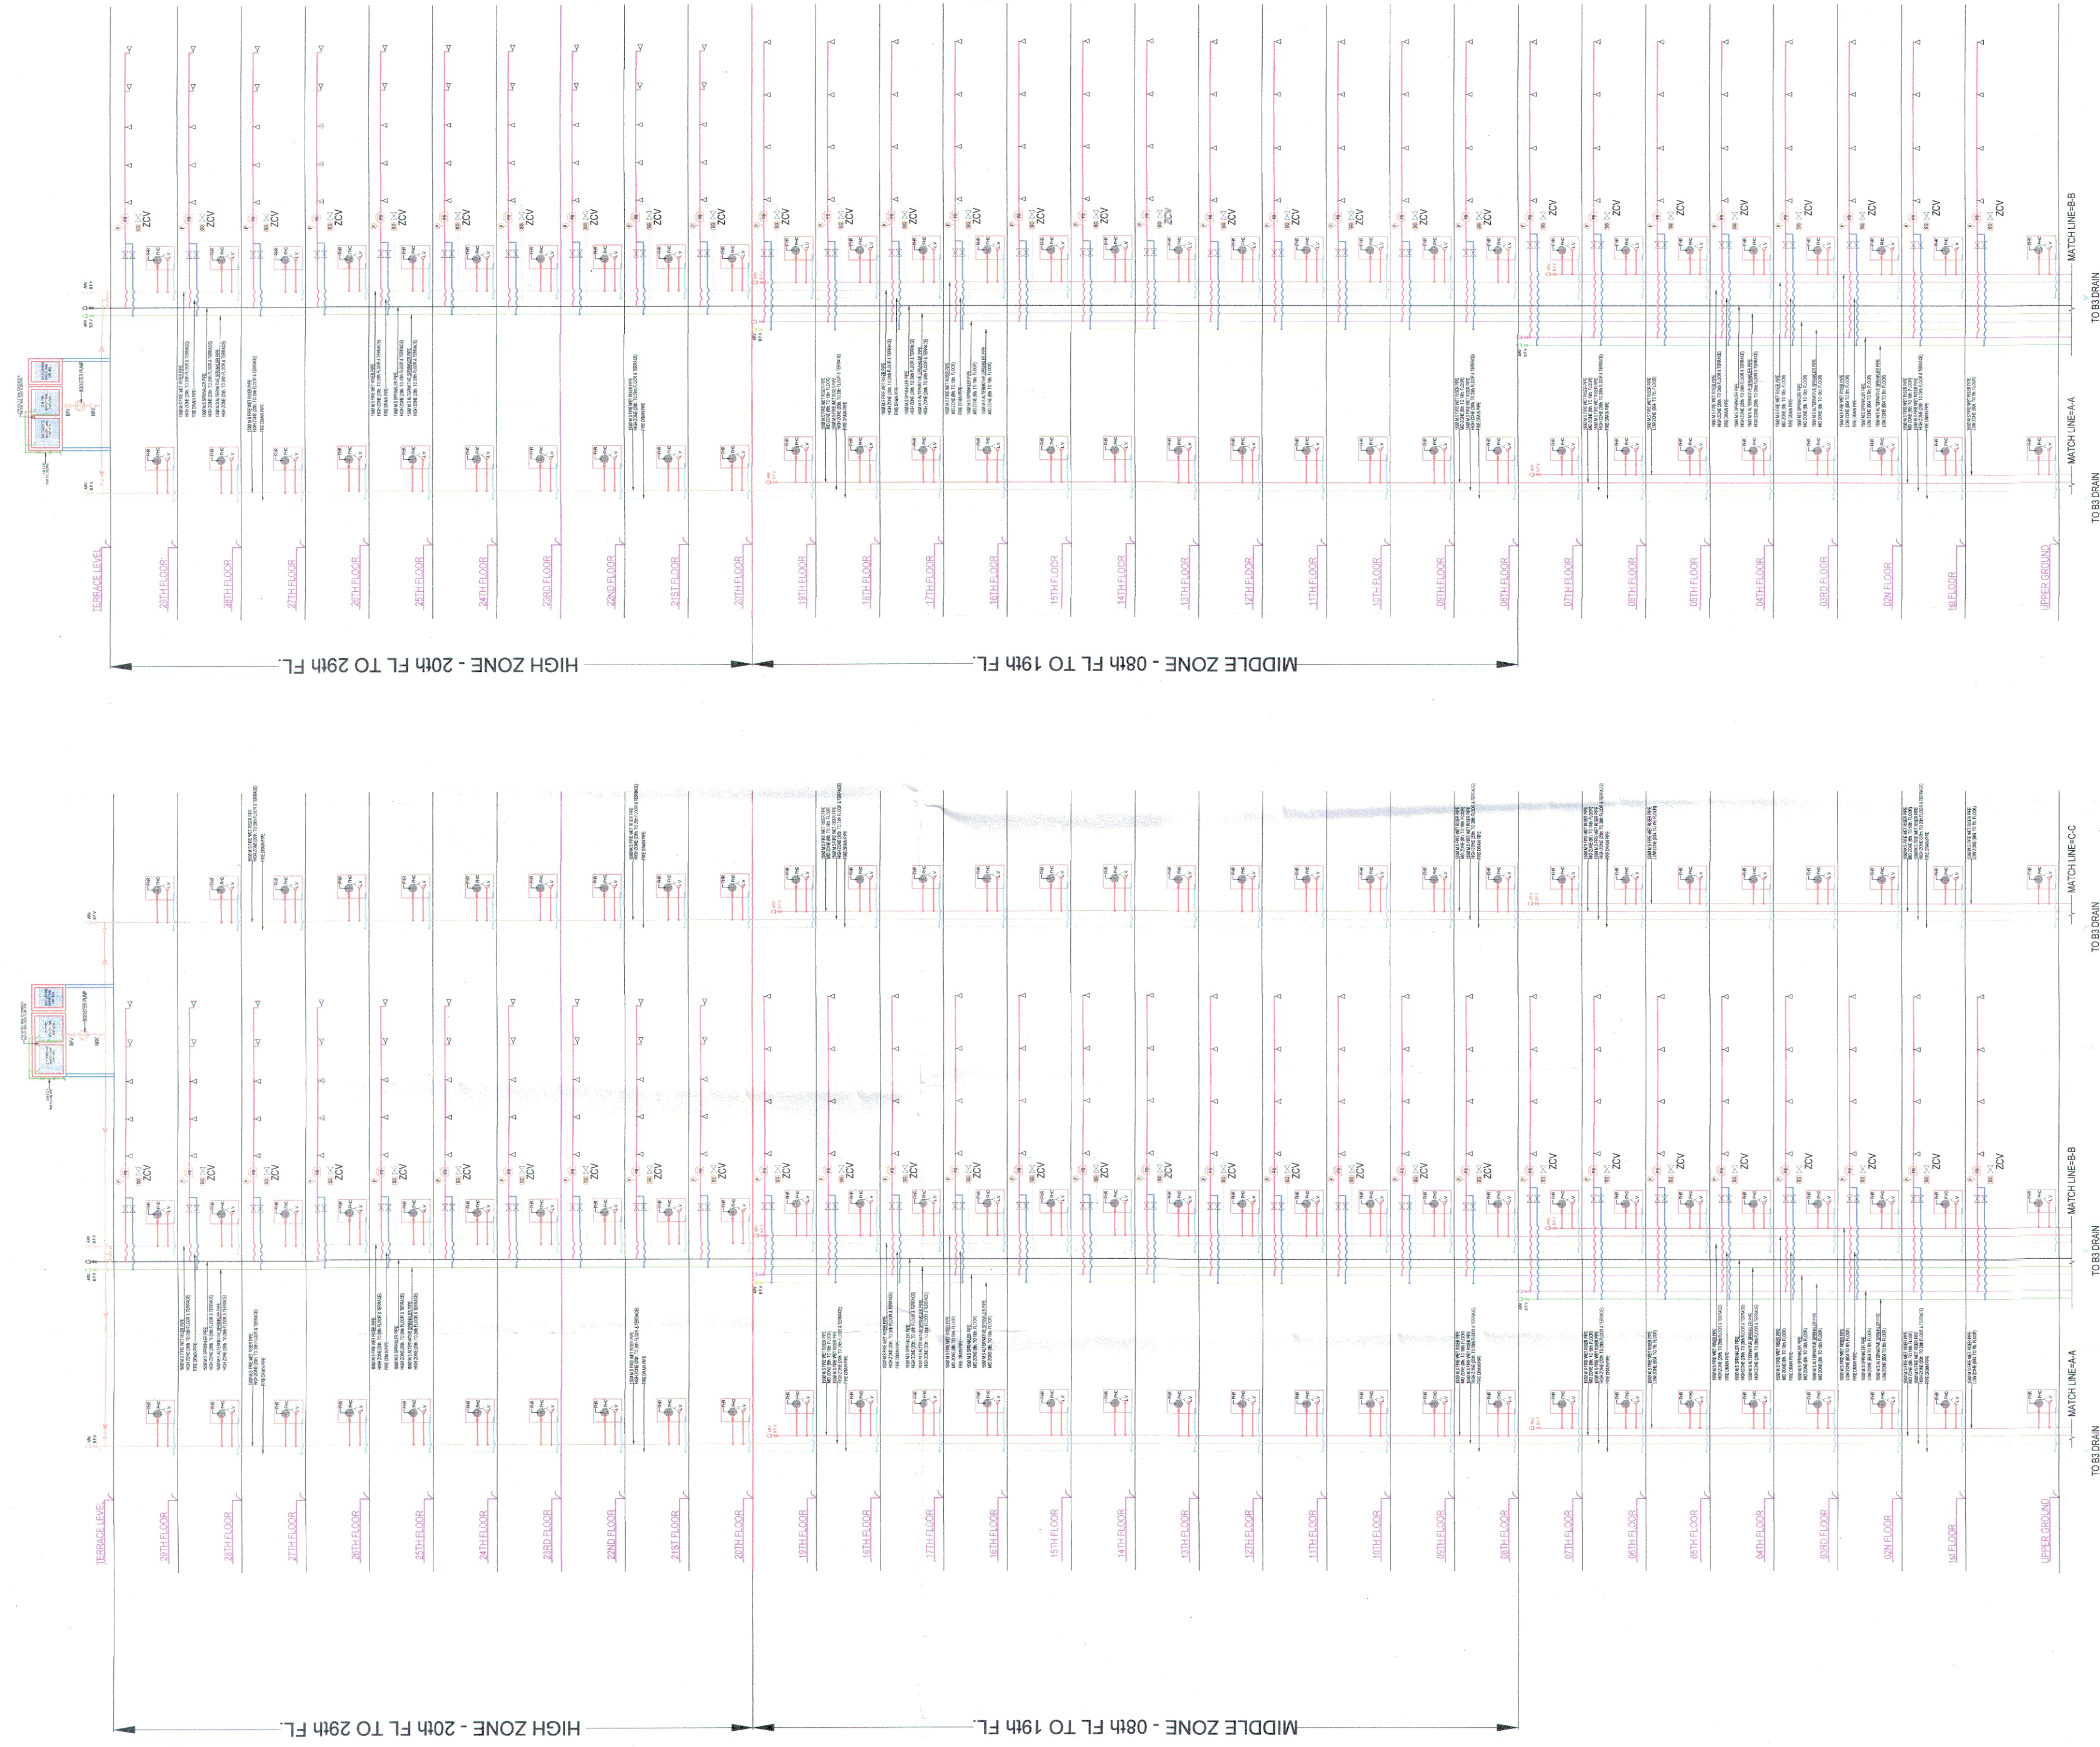

NOTES:-

1. BUILDING WILL BE DESIGNED (STRUCTURES) AS PER RELEVANT IS CODES FOR EARTH QUAKE RESISTANCE.
2. BUILDING HAS AUTOMATIC SPRINKLER SYSTEM ON ALL FLOORS.
3. BUILDING IS ARTIFICIALLY LIGHTENED MECHANICALLY VENTILATED & CENTRALLY AIR CONDITIONED WITH POWER BACKUP.

PROJECT

REVISED BUILDING PLANS OF GROUP HOUSING SCHEME IN ZONE-10 FALLING IN GROUP HOUSING COLONY AREA MEASURING 476.6015 ACRES NAMELY DLF-5 (FORMERLY KNOWN AS DLF CITY PHASE-V) GURUGRAM BEING DEVELOPED BY DLF LIMITED.

PROJECT ARCHITECT

RSP DESIGN CONSULTANTS
UNIT 103, BESTECH BUSINESS TOWER
GURUGRAM, HARYANA 122018, INDIA

OWNER:

DLF LIMITED
THE SHOPPING MALL DLF
OUTAB ENCLAVE(PHASE-I)
GURGAON, HARYANA 122002

ASSOCIATES ARCHITECT

G & G ASSOCIATES
Plot No.428, Sector-37C, Near GAV
International School,
PH-8860131417
Gurgaon-122006

ARCHITECT'S SEAL & SIGNATURE

ARCHITECT'S SEAL & SIGNATURE
CA 2020/03/01

OWNER'S SEAL & SIGNATURE

OWNER'S SEAL & SIGNATURE
CA 2020/03/01

Scale : N.T.S.

Scale : N.T.S.

Drawing Title:-

Drawing Title:-

FIRE SCHEMATIC DIAGRAM
TOWER 1 TO 8
TOWER A TO G

FF-900

DLF5

NOTE: THE TOWER NUMBER IN THE
BRACKET IS THE PREVIOUS TOWER NUMBER.