


Notes :-

1. BUILDING WILL BE DESIGNED (STRUCTURES) AS PER RELEVANT IS CODES FOR EARTH QUAKE RESISTANCE.
2. BUILDING HAS AUTOMATIC SPRINKLER SYSTEM ON ALL FLOORS.
3. BUILDING IS ARTIFICIALLY LIGHTENED MECHANICALLY VENTILATED & MECHANICALLY VENTILATED WITH POWER BACKUP.

TOWER-1(TOWER-A)

TOWER-2(TOWER-B)

TOWER-3(TOWER-C)

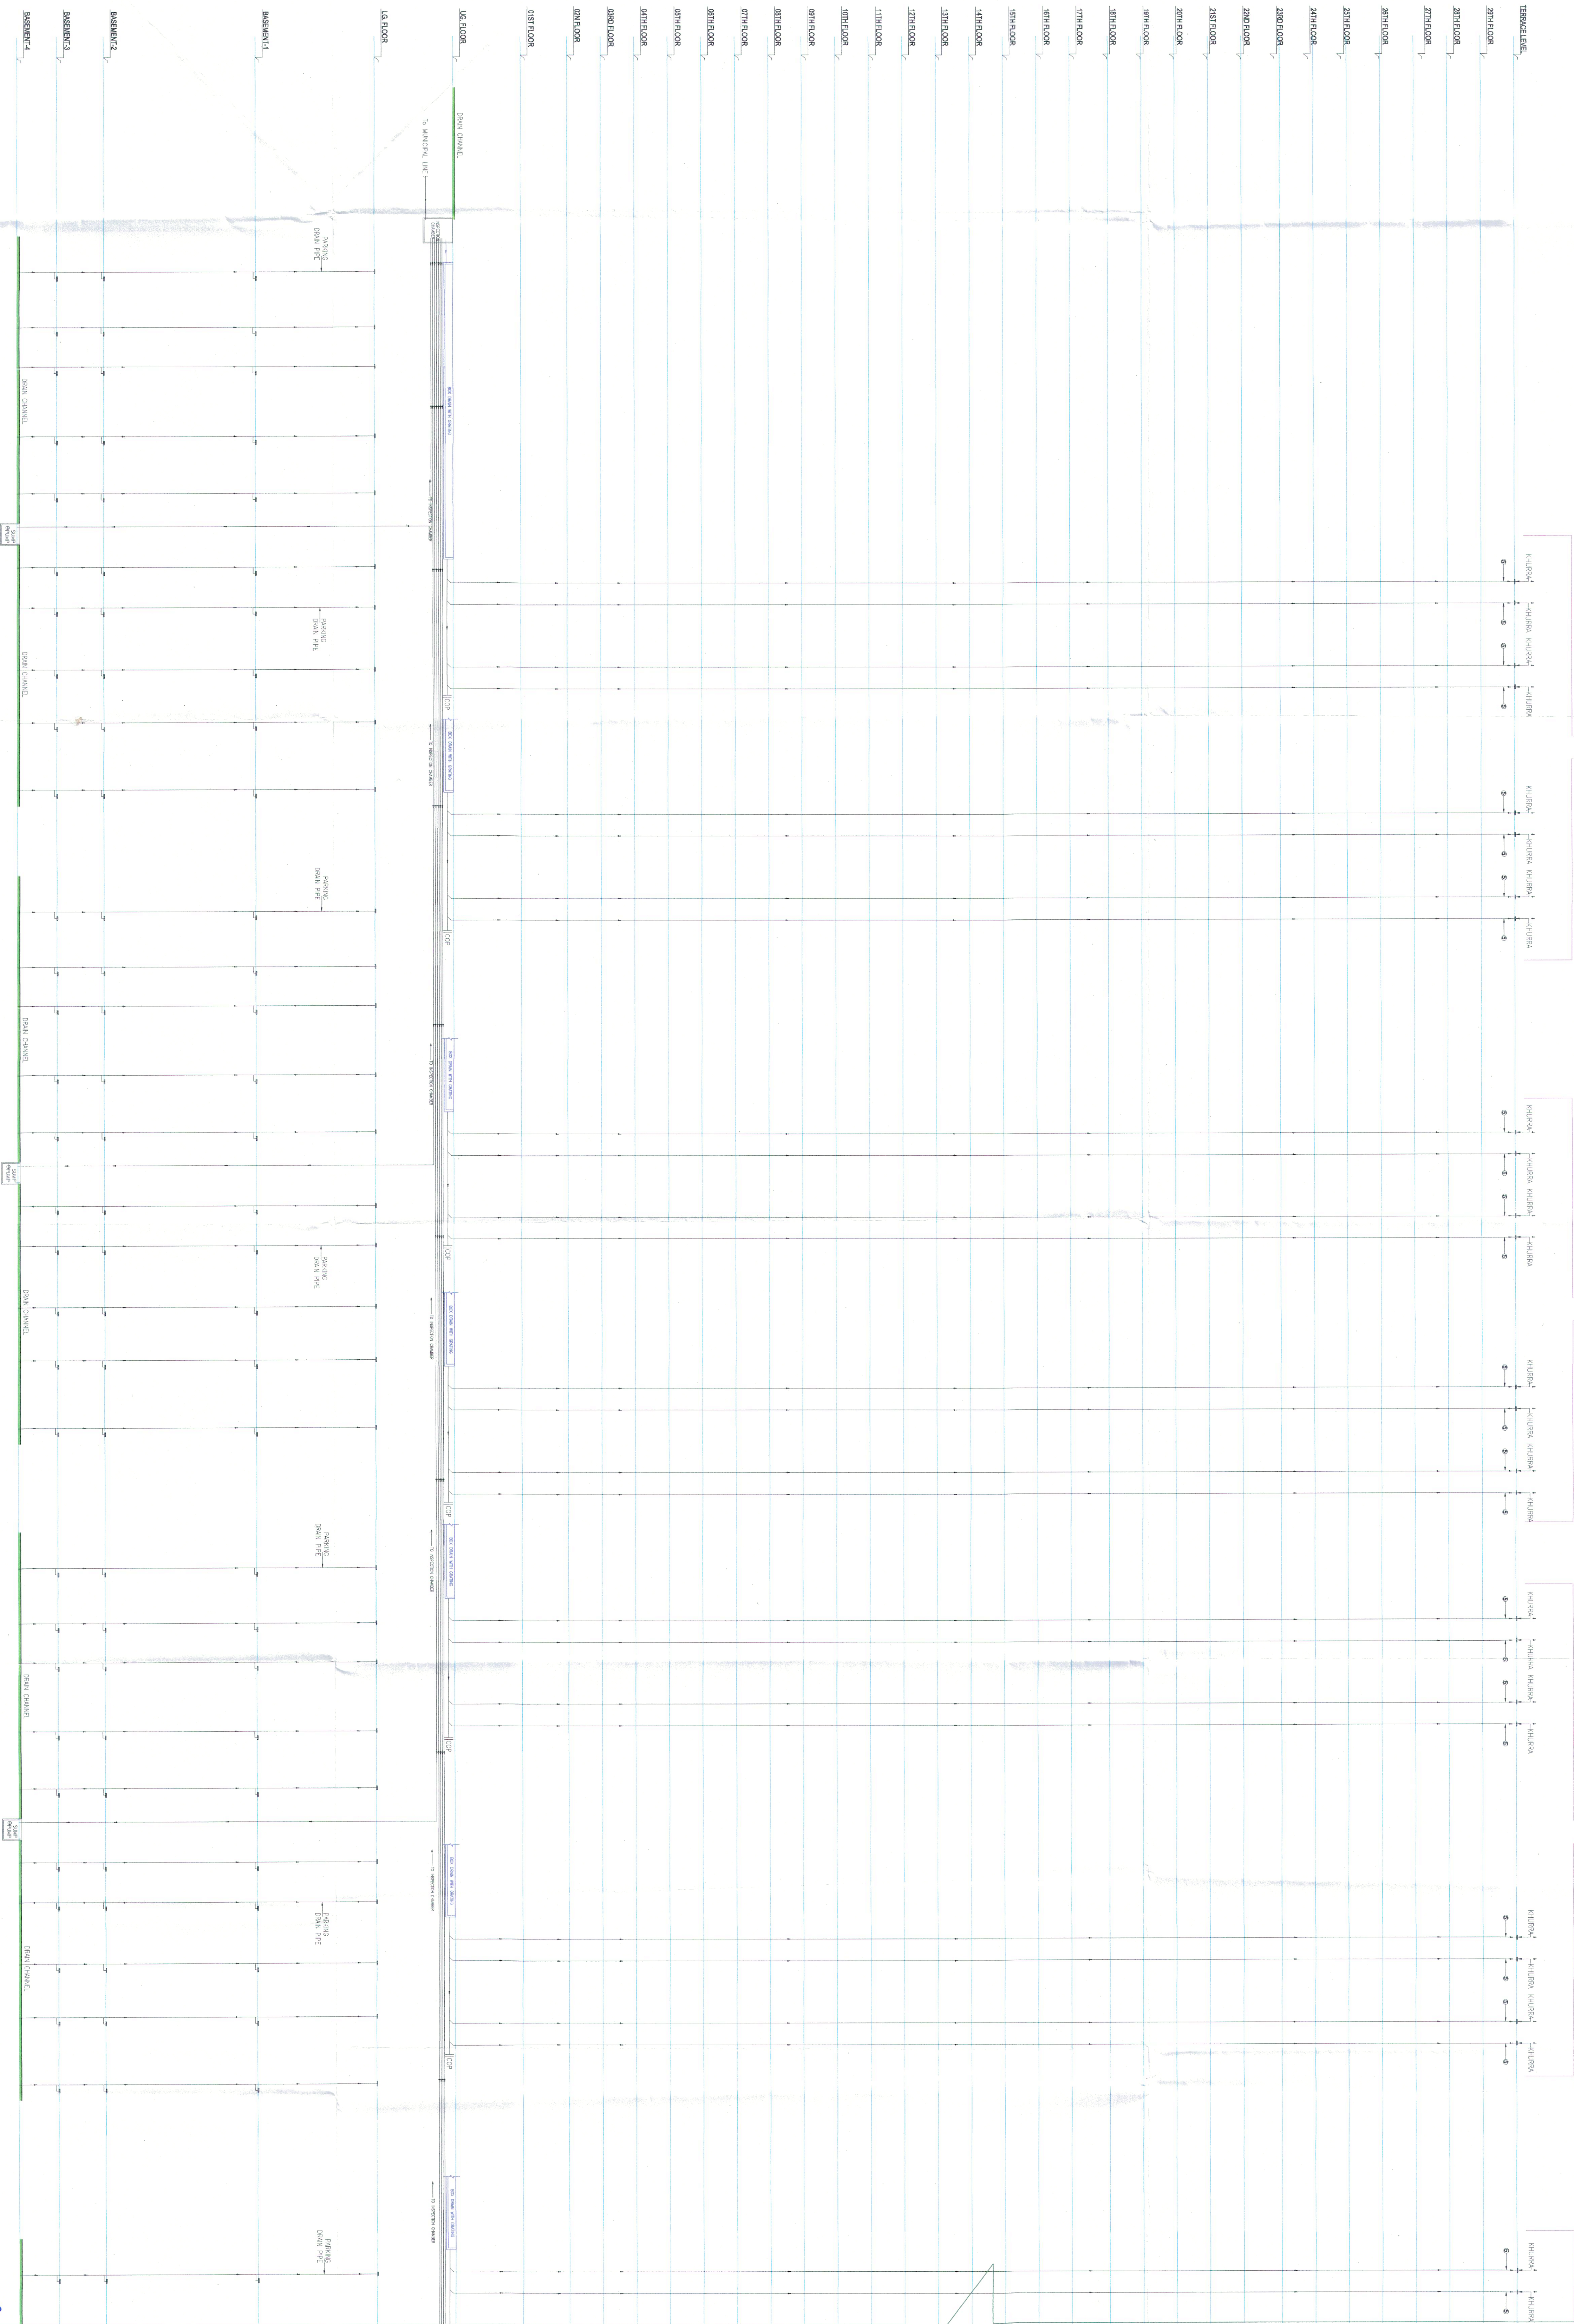

LEGEND :-	
1	1000 UPVC SOIL & WASTE DIT PIPE
2	1100 UPVC WASTE DIT PIPE
3	1100 UPVC WASTE DIT PIPE
4	1100 UPVC WASTE DIT PIPE
5	1600 UPVC RAIN WATER DOWNTAKE PIPE
6	DOMESTIC WATER SUPPLY DOWNTAKE PIPE (100MM)
7	DOMESTIC WATER SUPPLY DOWNTAKE PIPE (500MM)
8	1100/1600 UPVC BALCONY DRAIN PIPE
9	1100 UPVC SOIL PIPE
A	1100 UPVC WASTE PIPE
B	1100 UPVC WASTE PIPE
C	WASTE PIPE
D	400 UPVC KITCHEN SINK & WASH BASIN OUTLET PIPE

LEGEND :-	
BT	BATHUB
WB	WASH BASIN
HF	HEALTH FACET
FT	WATER CLOSET WITH FLUSH TANK
KS	KITCHEN SINK
AG	AQUAGUARD
SD	SHOWER DRAIN CHANNEL

PROJECT
REVISED BUILDING PLANS OF GROUP HOUSING SCHEME IN ZONE-10 FALLING IN GROUP HOUSING COLONY AREA MEASURING 476.60/5 ACRES NAMELY DLF-9 (FORMERLY KNOWN AS DLF CITY PHASE-V) GURUGRAM BEING DEVELOPED BY DLF LIMITED.

PROJECT ARCHITECT

RSP DESIGN CONSULTANTS
UNIT 103, BESTECH BUSINESS TOWER
GURUGRAM, HARYANA 120018, INDIA

OWNER:
DLF LIMITED
THE SHOPPING MALL, DLF
OUTRAB ENCLAVE(PHASE-I)
GURUGRAM, HARYANA 120002

ASSOCIATES ARCHITECT
G & G ASSOCIATES
Plot No.428, Sector-37C, Near GAV
International School,
PH-8860131417
Gurgaon-122006

ARCHITECT'S SEAL
(Seal and Stamp as per Public Health
Department, Gurgaon)

OWNER'S SEAL
& SIGNATURE



MAI-2024 Scale : 1:250
Drawing Title:-
SCHEMATIC DIAGRAM
TOWER 1 TO 3
(TOWER-A TO C)

SD-01
Drawing No:-

NOTE: THE TOWER NUMBER IN THE
BRACKET IS THE PREVIOUS TOWER NUMBER.

DLF