


NOTES :

1. BUILDING WILL BE DESIGNED (STRUCTURES) AS PER RELEVANT IS CODES FOR EARTH QUAKE RESISTANCE.
2. BUILDING HAS AUTOMATIC SPRINKLER SYSTEM ON ALL FLOORS.
3. THE BUILDING IS FULLY VENTILATED & CENTRALLY AIR CONDITIONED WITH 100% POWER BACKUP.
4. MSL/±100 CONSIDERED AS 249.200MSL.
5. ALL DIMENSIONS ARE IN MM UNLESS NOTED OTHERWISE.

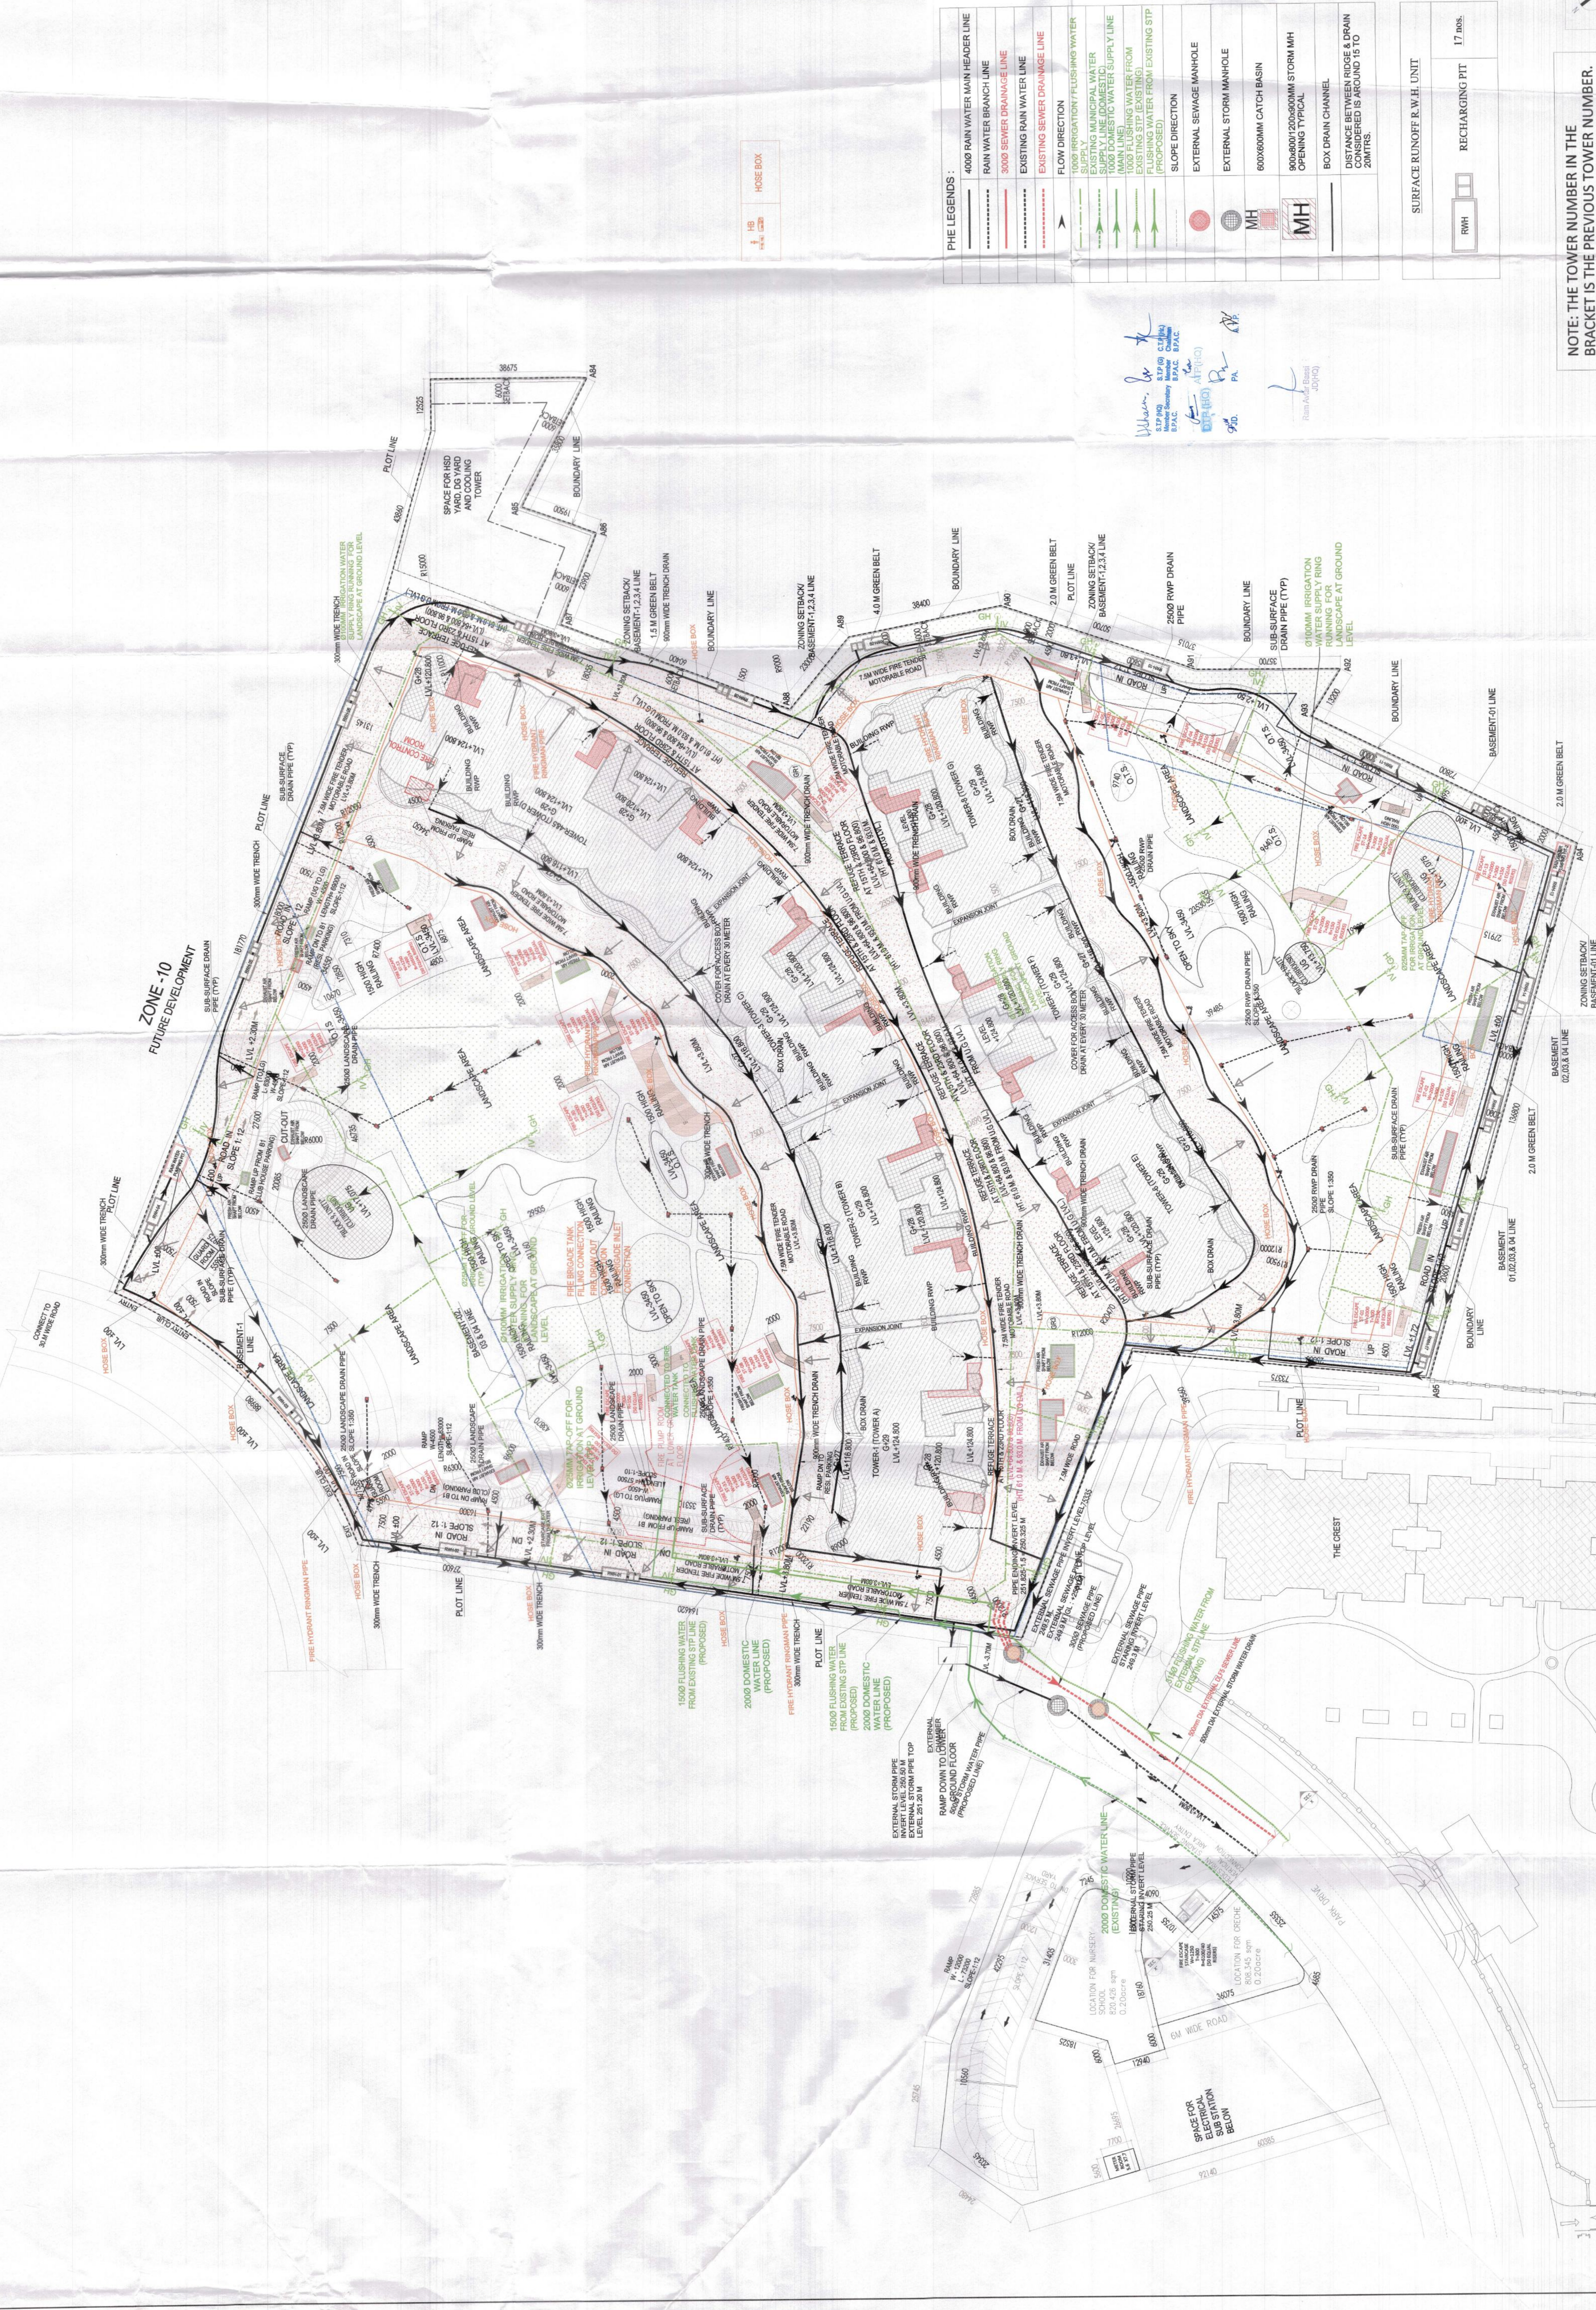

HOSE BOX
 1.5
 1.25

PHE LEGENDS :

	4000 RAIN WATER MAIN HEADER LINE
	RAIN WATER BRANCH LINE
	3000 SEWER DRAINAGE LINE
	EXISTING RAIN WATER LINE
	EXISTING SEWER DRAINAGE LINE
	FLOW DIRECTION
	1000 IRRIGATION FLUSHING WATER SUPPLY LINE (DOMESTIC)
	1000 DOMESTIC WATER SUPPLY LINE
	1000 FLUSHING WATER FROM EXISTING STP (PROPOSED)
	SLOPE DIRECTION
	EXTERNAL SEWAGE MANHOLE
	EXTERNAL STORM MANHOLE
	600x900MM CATCH BASIN
	900x900/1200x900MM STORM MH OPENING TYPICAL
	BOX DRAIN CHANNEL
	DISTANCE BETWEEN RIDGE & DRAIN CONSIDERED IS AROUND 15 TO 20MTRS.

	SURFACE RUNOFF R.W.H. UNIT
	RECHARGING PIT

17 nos.

OWNER:
DLF
 THE SHOPPING MALL, DLF
 CUTAB ENCLAVE (PHASE-I)
 GURGAON, HARYANA 122002

ASSOCIATES, ARCHITECT
 G & G ASSOCIATES
 International School,
 PH-8660131417
 Gurgaon, Haryana 122005

ARCHITECT'S SEAL & SIGNATURE

Project:

ARCHITECT'S SEAL & SIGNATURE

OWNER'S SEAL & SIGNATURE

Scale : 1:450
Plot No. 428, Sector-37C, Near GAV International School, PH-8660131417, Gurgaon, Haryana 122005



NOTE: THE TOWER NUMBER IN THE BRACKET IS THE PREVIOUS TOWER NUMBER.