

- 1. BUILDING WILL BE DESIGNED (STRUCTURES) AS PER RELEVANT IS CODES FOR EARTH QUAKE RESISTANCE.
- 2. BUILDING HAS AUTOMATIC SPRINKLER SYSTEM ON ALL FLOORS.
- 3. BUILDING IS ARTIFICIALLY LIGHTENED MECHANICALLY VENTILATED & CENTRALLY AIR CONDITIONED WITH POWER BACKUP.

LEGEND:-	
	1100 uPVC KITCHEN WASTE PIPE
	1100 uPVC WASTE D/T PIPE
	1100 uPVC DOWN TAKE PIPE
	160 uPVC SOIL & WASTE D/T PIPE
	160 uPVC DOWN TAKE PIPE
	160 uPVC RAIN WATER DOWN TAKE PIPE (100MM)
	110/160 uPVC BALCONY DRAIN PIPE

LEGEND:-	
	BATH TUB
	WASH BASIN
	HEALTH FAUCET
	WATER CLOSET WITH FLUSH TANK
	KITCHEN SINK
	AQUADUCT
	SHOWER DRAIN CHANNEL

PROJECT
REVISED BUILDING PLANS OF GROUP HOUSING SCHEME IN ZONE-10, FALLING IN GROUP HOUSING COLONY AREA MEASURING 476.6015 ACRES NAMELY DLF-5 (FORMERLY KNOWN AS DLF CITY PHASE-V) GURUGRAM BEING DEVELOPED BY DLF LIMITED.

PROJECT ARCHITECT

RSP DESIGN CONSULTANTS
UNIT 103, BESTECH BUSINESS TOWER
GURUGRAM, HARYANA 122018, INDIA

OWNER,
DLF LIMITED
THE SHOPPING MALL DLF
OUTLAW ENCLAVE (PHASE-I)
GURGAON, HARYANA 122002

ASSOCIATES ARCHITECT

G & G ASSOCIATES
Plot No.428, Sector-37C, Near GAV
International School,
PH-8860131417
Gurgaon-122006

ARCHITECT'S SEAL
& SIGNATURE

At Rajiv Kumar
CA2071255877
Architect (Regd.)

OWNER'S SEAL
& SIGNATURE




MAY-2024 Scale : 1:250
Drawing Title:-
Drawing No:-

DRAINAGE SCHEMATIC DIAGRAM
TOWER 4, 5 & 6
(TOWER-D & E)

DRS

TOWER-4 & 5 (TOWER-D)

TOWER-6(TOWER-E)

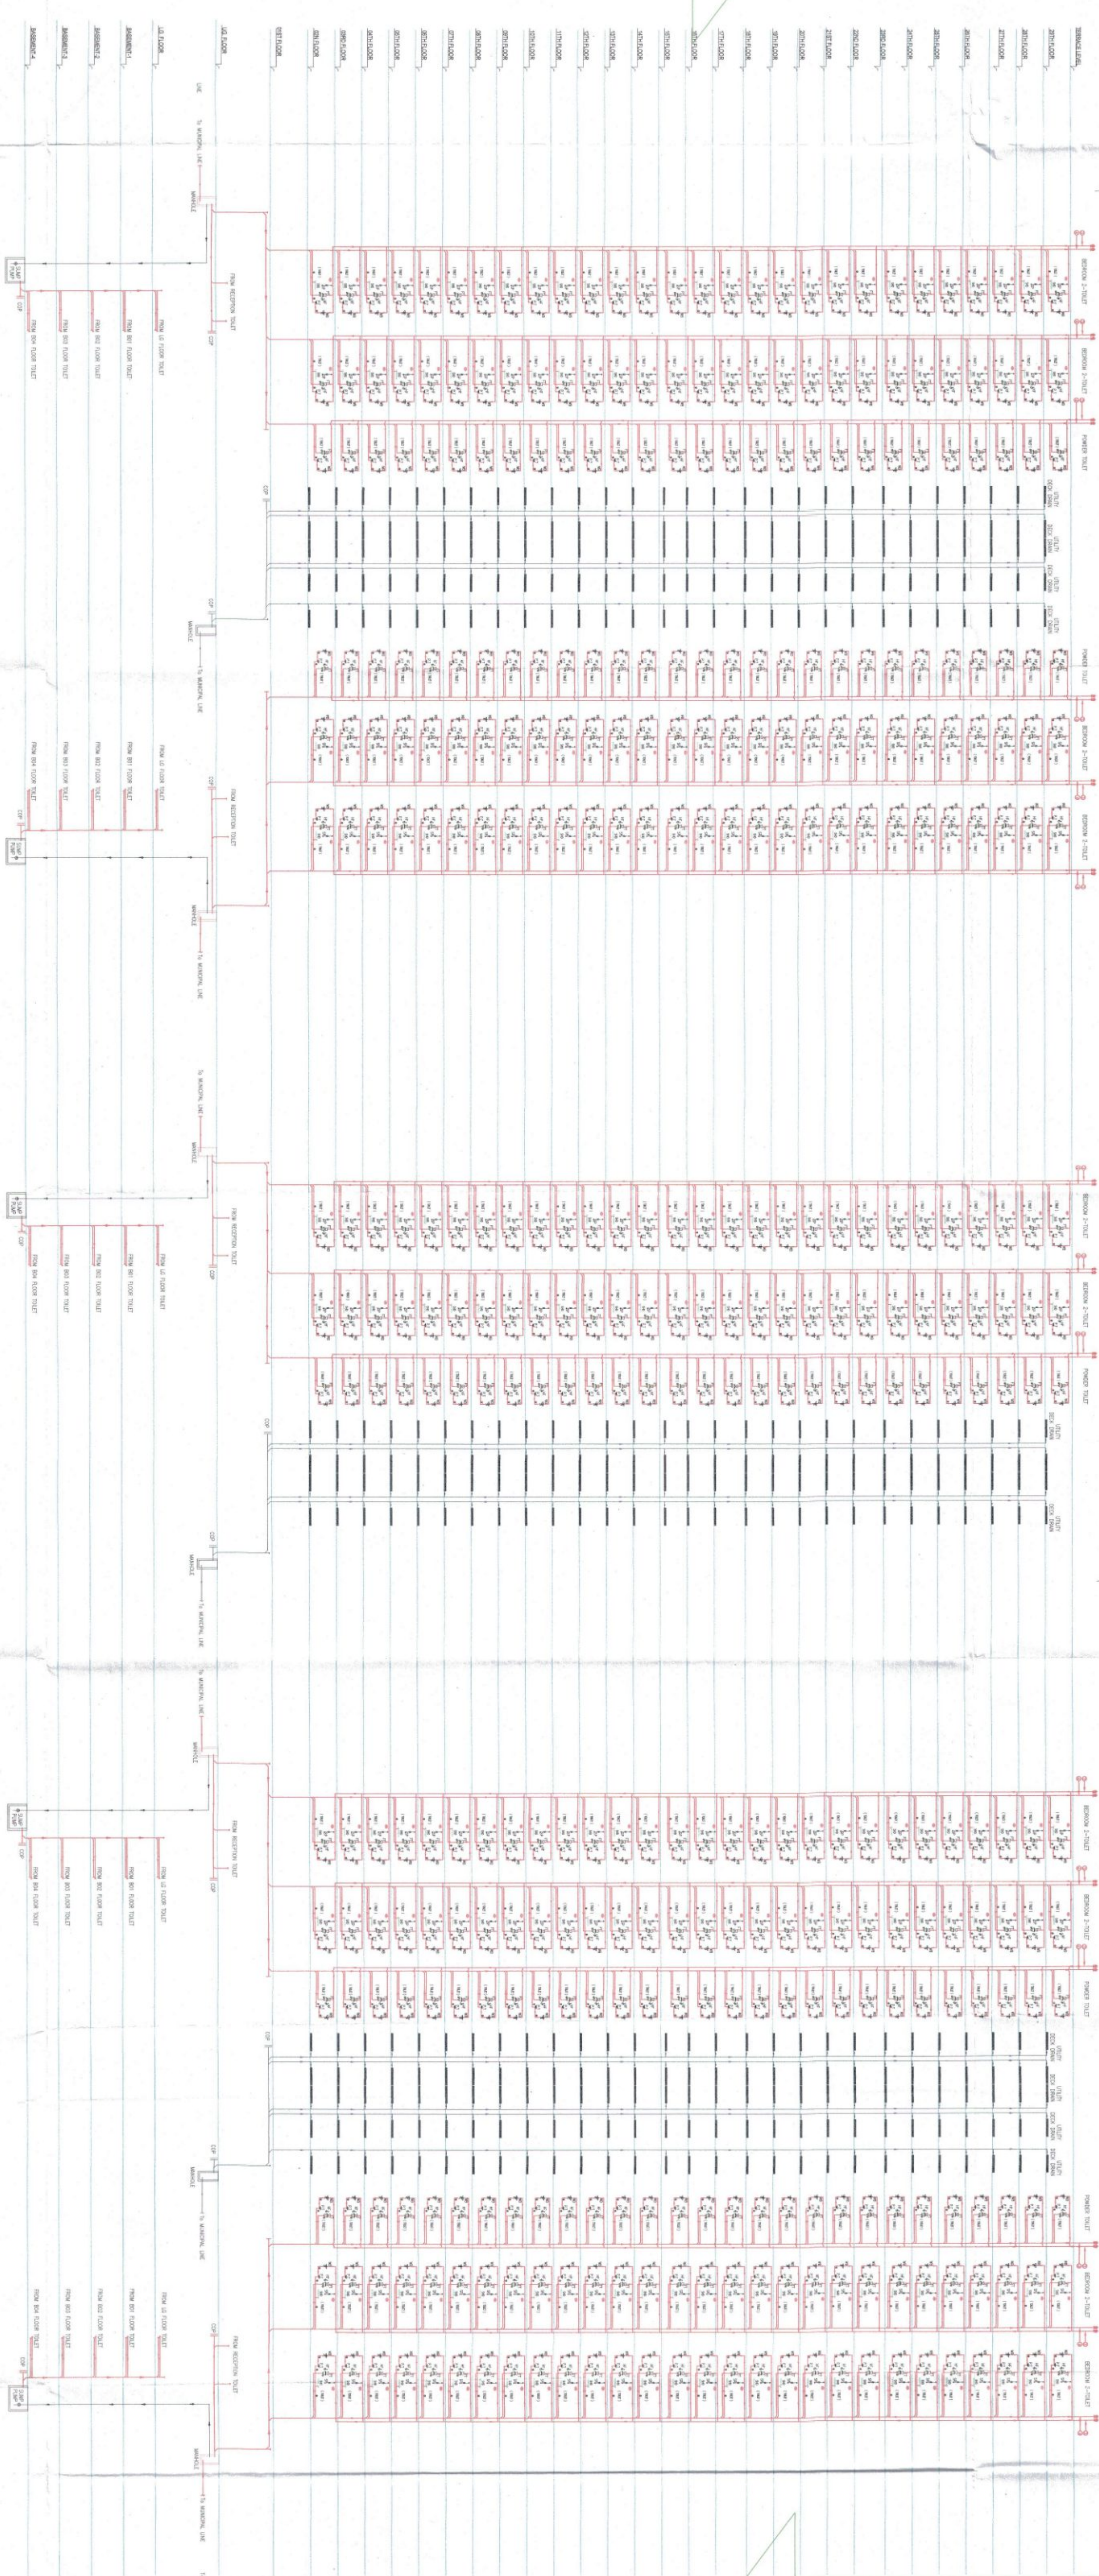

NOTE: THE TOWER NUMBER IN THE BRACKET IS THE PREVIOUS TOWER NUMBER.