



SCHEMATIC DIAGRAM FOR TYPICAL TOWER - (1,2,3,6&8) (TOWER - (A,B,C,E & G))

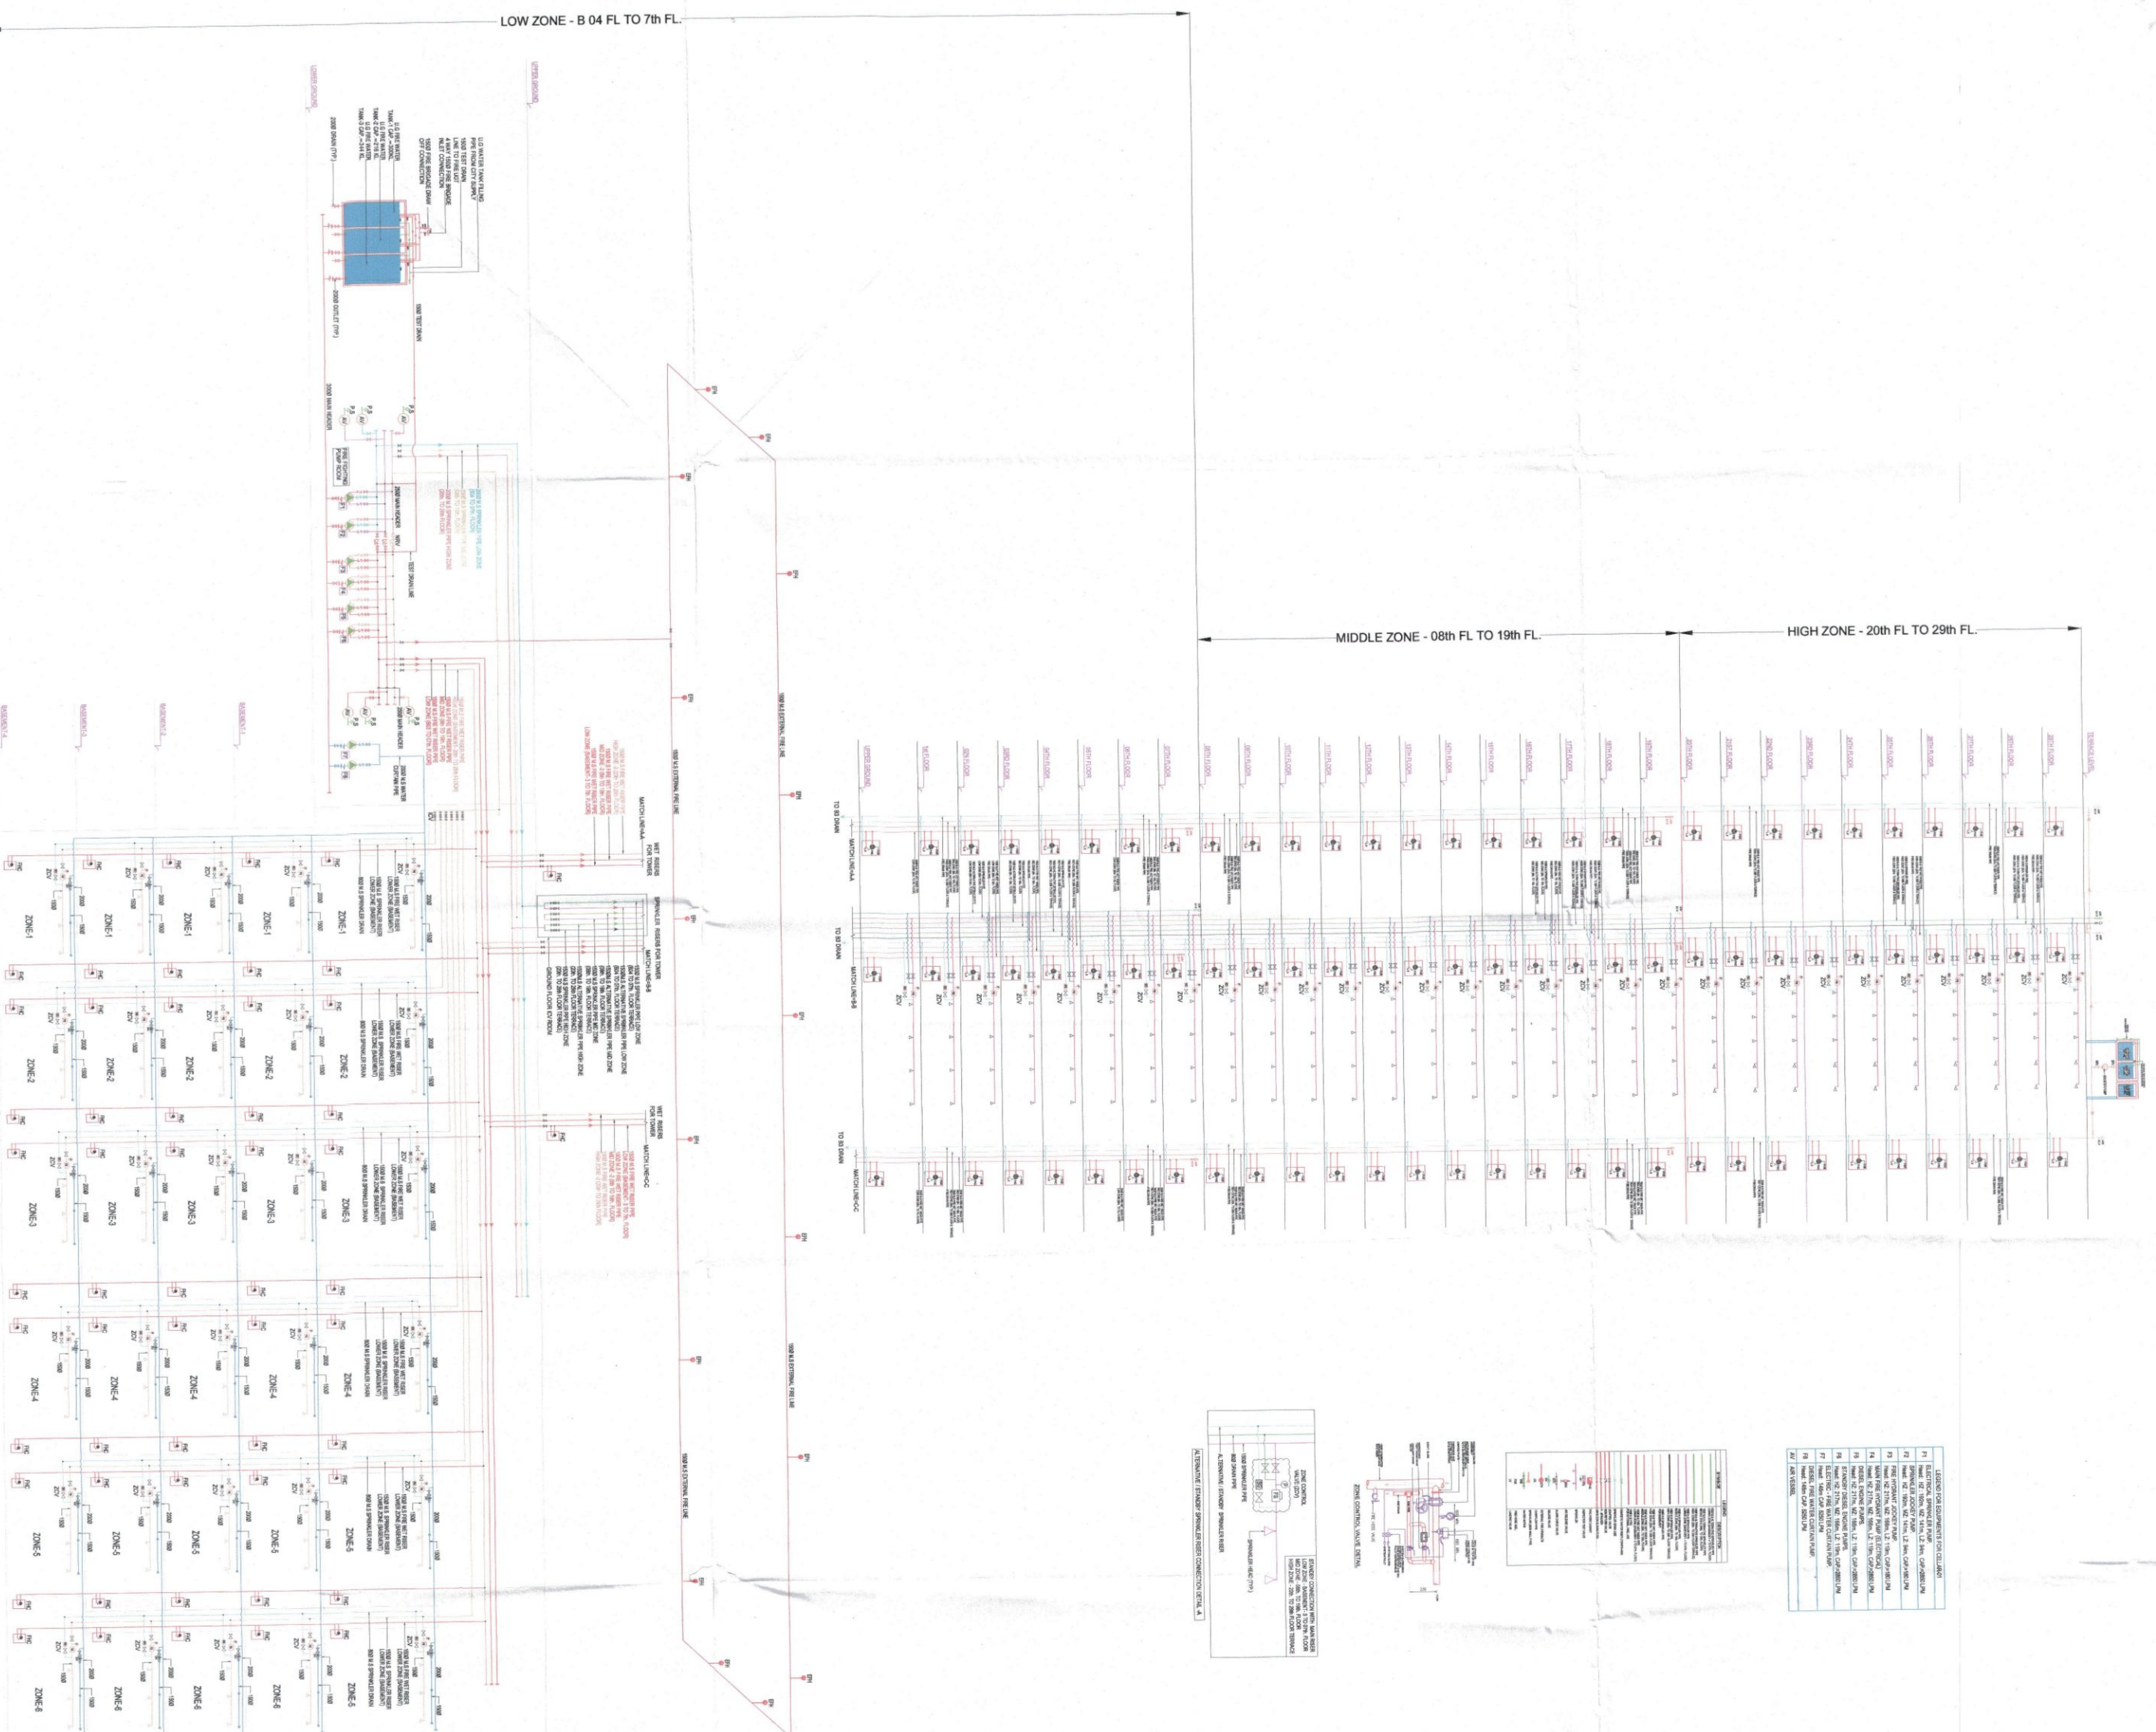

SCHEMATIC DIAGRAM FOR TYPICAL TOWER - (485) TOWER - (D)

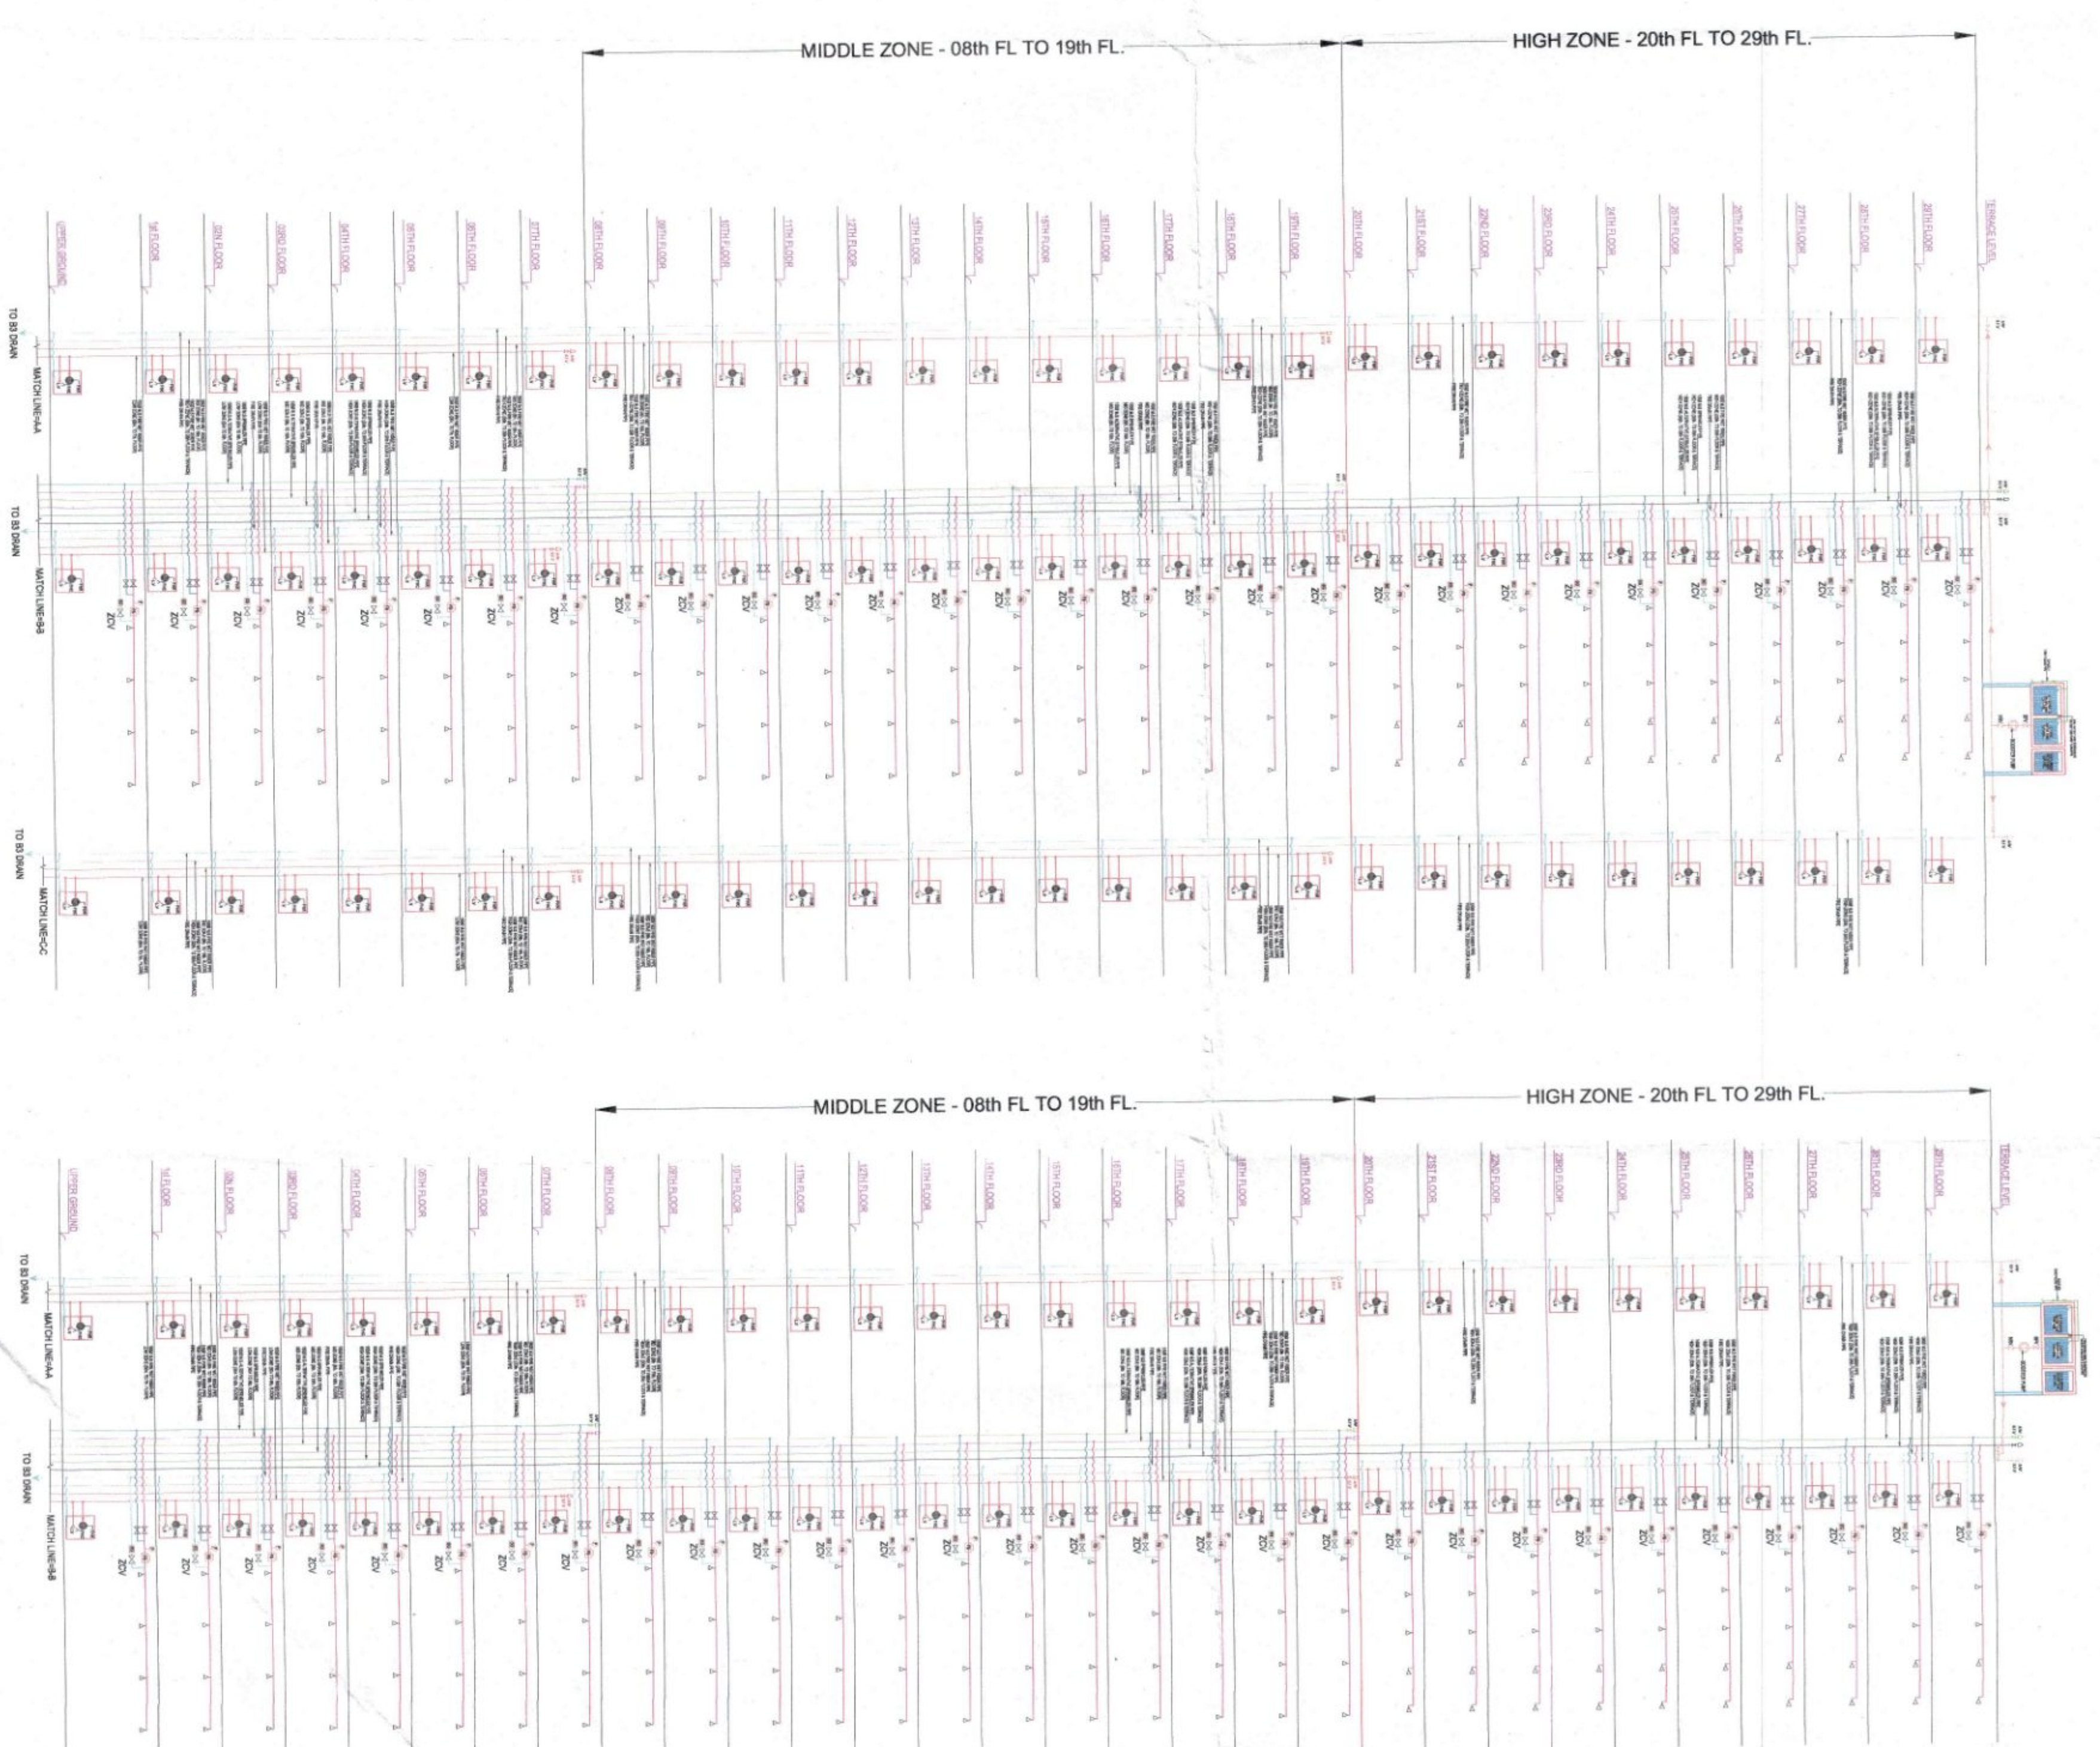

NOTE: THE TOWER NUMBER IN THE BRACKET IS THE PREVIOUS TOWER NUMBER.

			Notes :-	1. BUILDING WILL BE DESIGNED (STRUCTURES) AS PER RELEVANT IS CODES FOR EARTH QUAKE RESISTANCE. SPRINKLER HAS AUTOMATIC 2. BUILDING HAS AUTOMATIC MECHANICALLY VENTILATED & CENTRAIRLY AIR CONDITIONED WITH POWER BACKUP.
			Sd/- Ram Kumar Beal B.E.C. PWD B.A.C. B.M.S.D. AIR(PH-0) G.O. No. PA A.P.	
			PROJECT ARCHITECT	REVISED BUILDING PLANS OF GROUP HOUSING SCHEME IN ZONE -10,FALLING IN GROUP HOUSING COLONY AREA MEASURING 476.8015 ACRES NAMELY DLF-5 (FORMERLY KNOWN AS DLE CITY PHASE-V) GURUGRAM BEING DEVELOPED BY DLF LIMITED.
			P&P DESIGN CONSULTANTS UNIT 103, BESTECH BUSINESS TOWER GURUGRAM, HARYANA 122018, INDIA	
			OWNER: DLF THE SHOPPING MALL DLF OUTRA ENCLAVE(PHASE-I) GURGAON, HARYANA 122002	
			ASSOCIATES ARCHITECT G & G ASSOCIATES Plot No.428, Sector-57C, Near GAV International School, PH-8860131417 Gurugram-122006	
			ARCHITECT'S SEAL & SIGNATURE	
			Drawing Title:- MAY-2024 Scale : N.T.S.	
			FIRE SCHEMATIC DIAGRAM TOWER 1 TO 8 TOWER A TO C FT--900	
			DLF5	