

THE DRAWING IS THE PROPERTY OF BPA
AND IS NOT TO BE REPRODUCED
OR COPIED IN ANY MANNER
WITHOUT THE WRITTEN PERMISSION
OF BPA.

KEY PLAN

OWNER
CONSOLIDATE REALTOR
PVT. LTD.

CONSULTANTS
ARCHITECTS
DESIGNUS ASSOCIATES
SERVICES PVT. LTD.



NOTES:
1. DIMENSIONS ARE IN METERS
2. ALL DIMENSIONS ARE TO FACE UNLESS
SPECIFIED OTHERWISE



PROJECT NAME
REVISED BUILDING PLAN OF
TOWER - 11 & ADDITIONAL
FIVE UNITS IN Group Housing
Scheme at Sector 45, Gurgaon
(License No. 03 of 2011, Dated
10.08.2011)
Sector 67, Gurgaon, Haryana
Urban Complex being developed
by Consolidate Realtors Pvt. Ltd.
DRAWING STATUS
SUBMISSION DRAWING

DRAWING TITLE
TOWER-11
(CON AT MSM MERLIN)
SECTIONS

DESIGNED BY
CHECKED BY
APPROVED BY
DATE: 19/01/2014

SCALE
1:150

DRAWING NUMBER
A-301

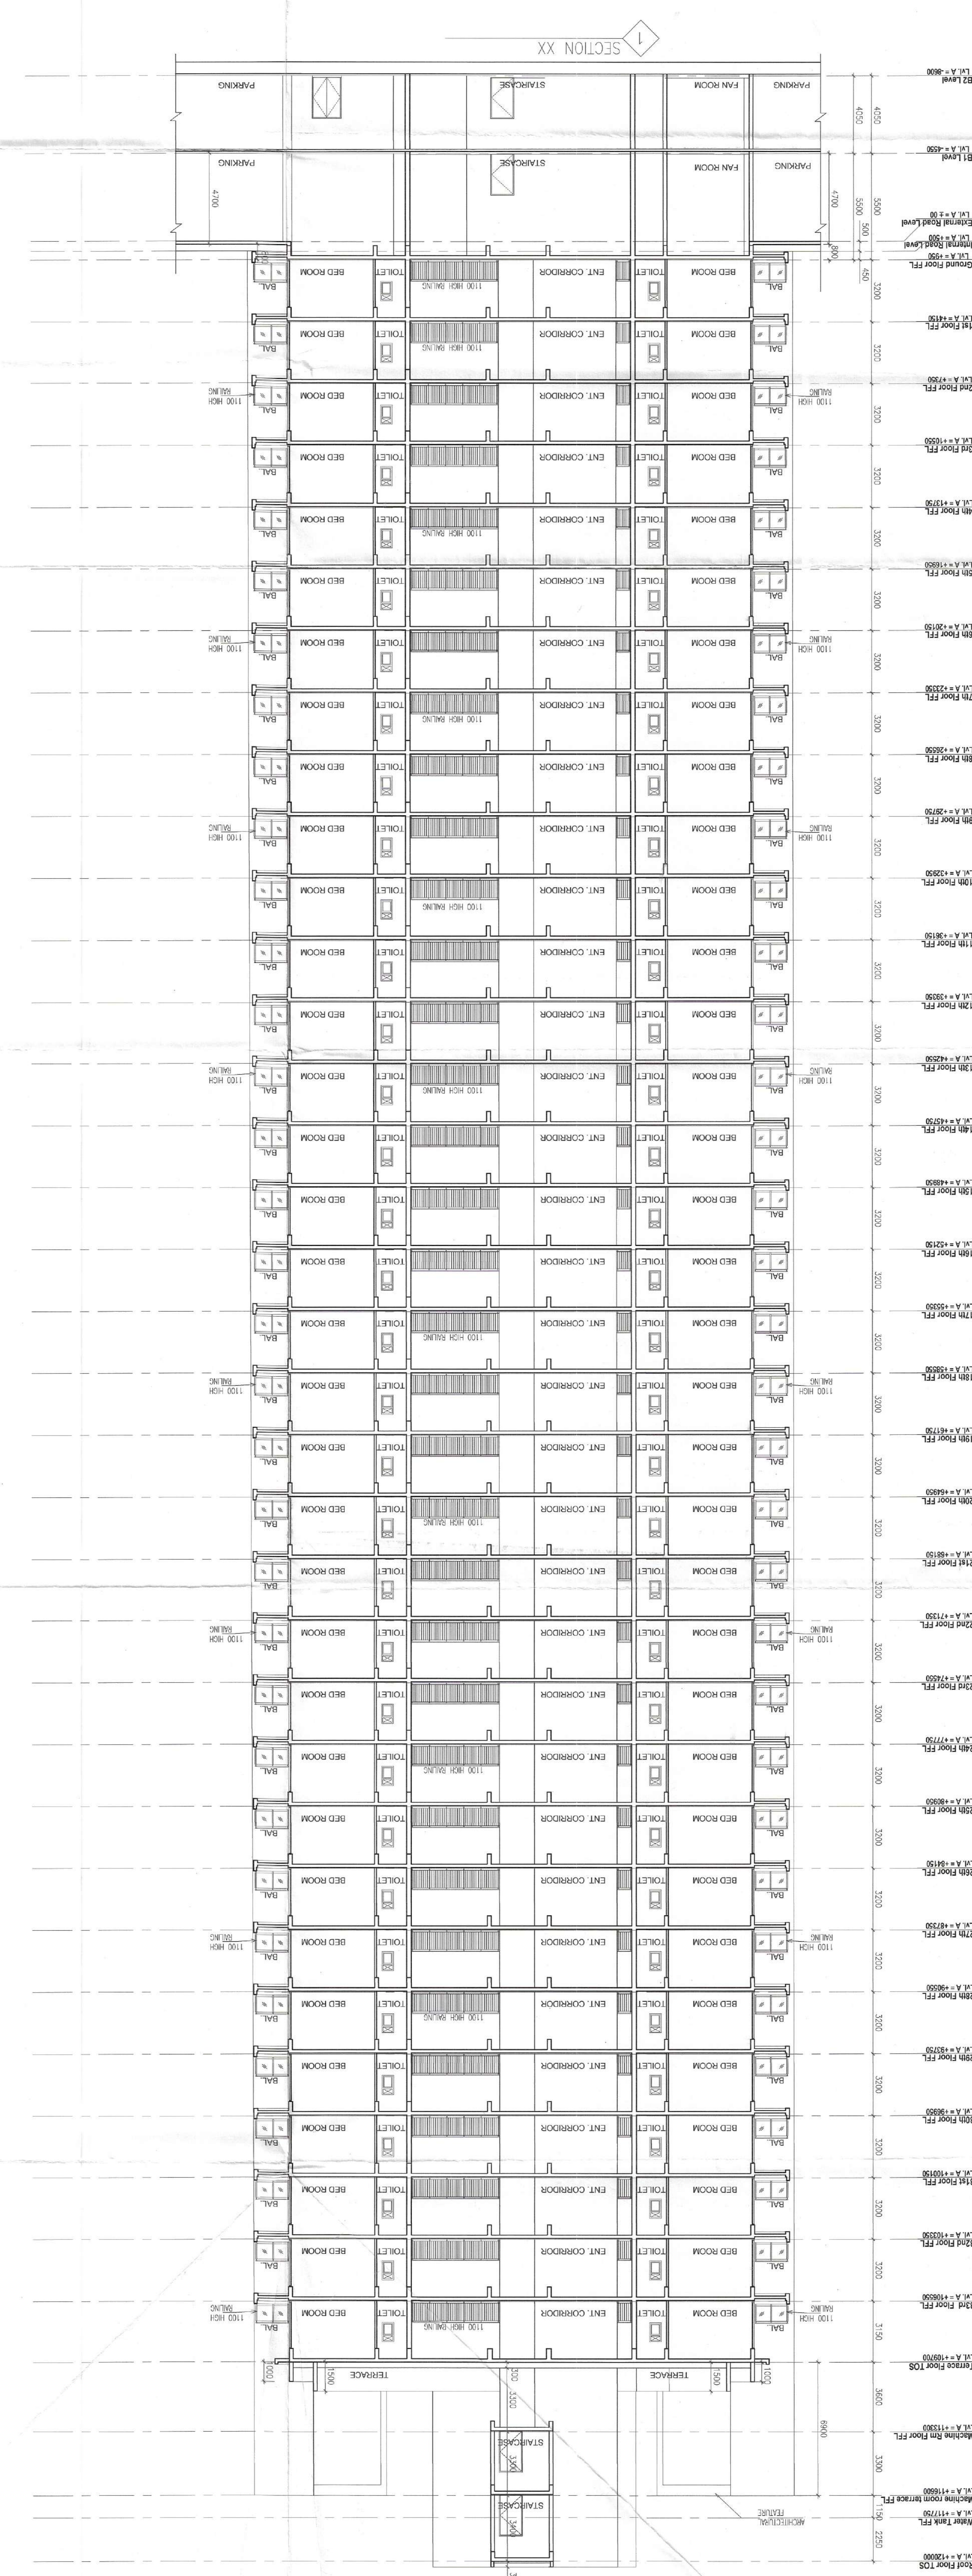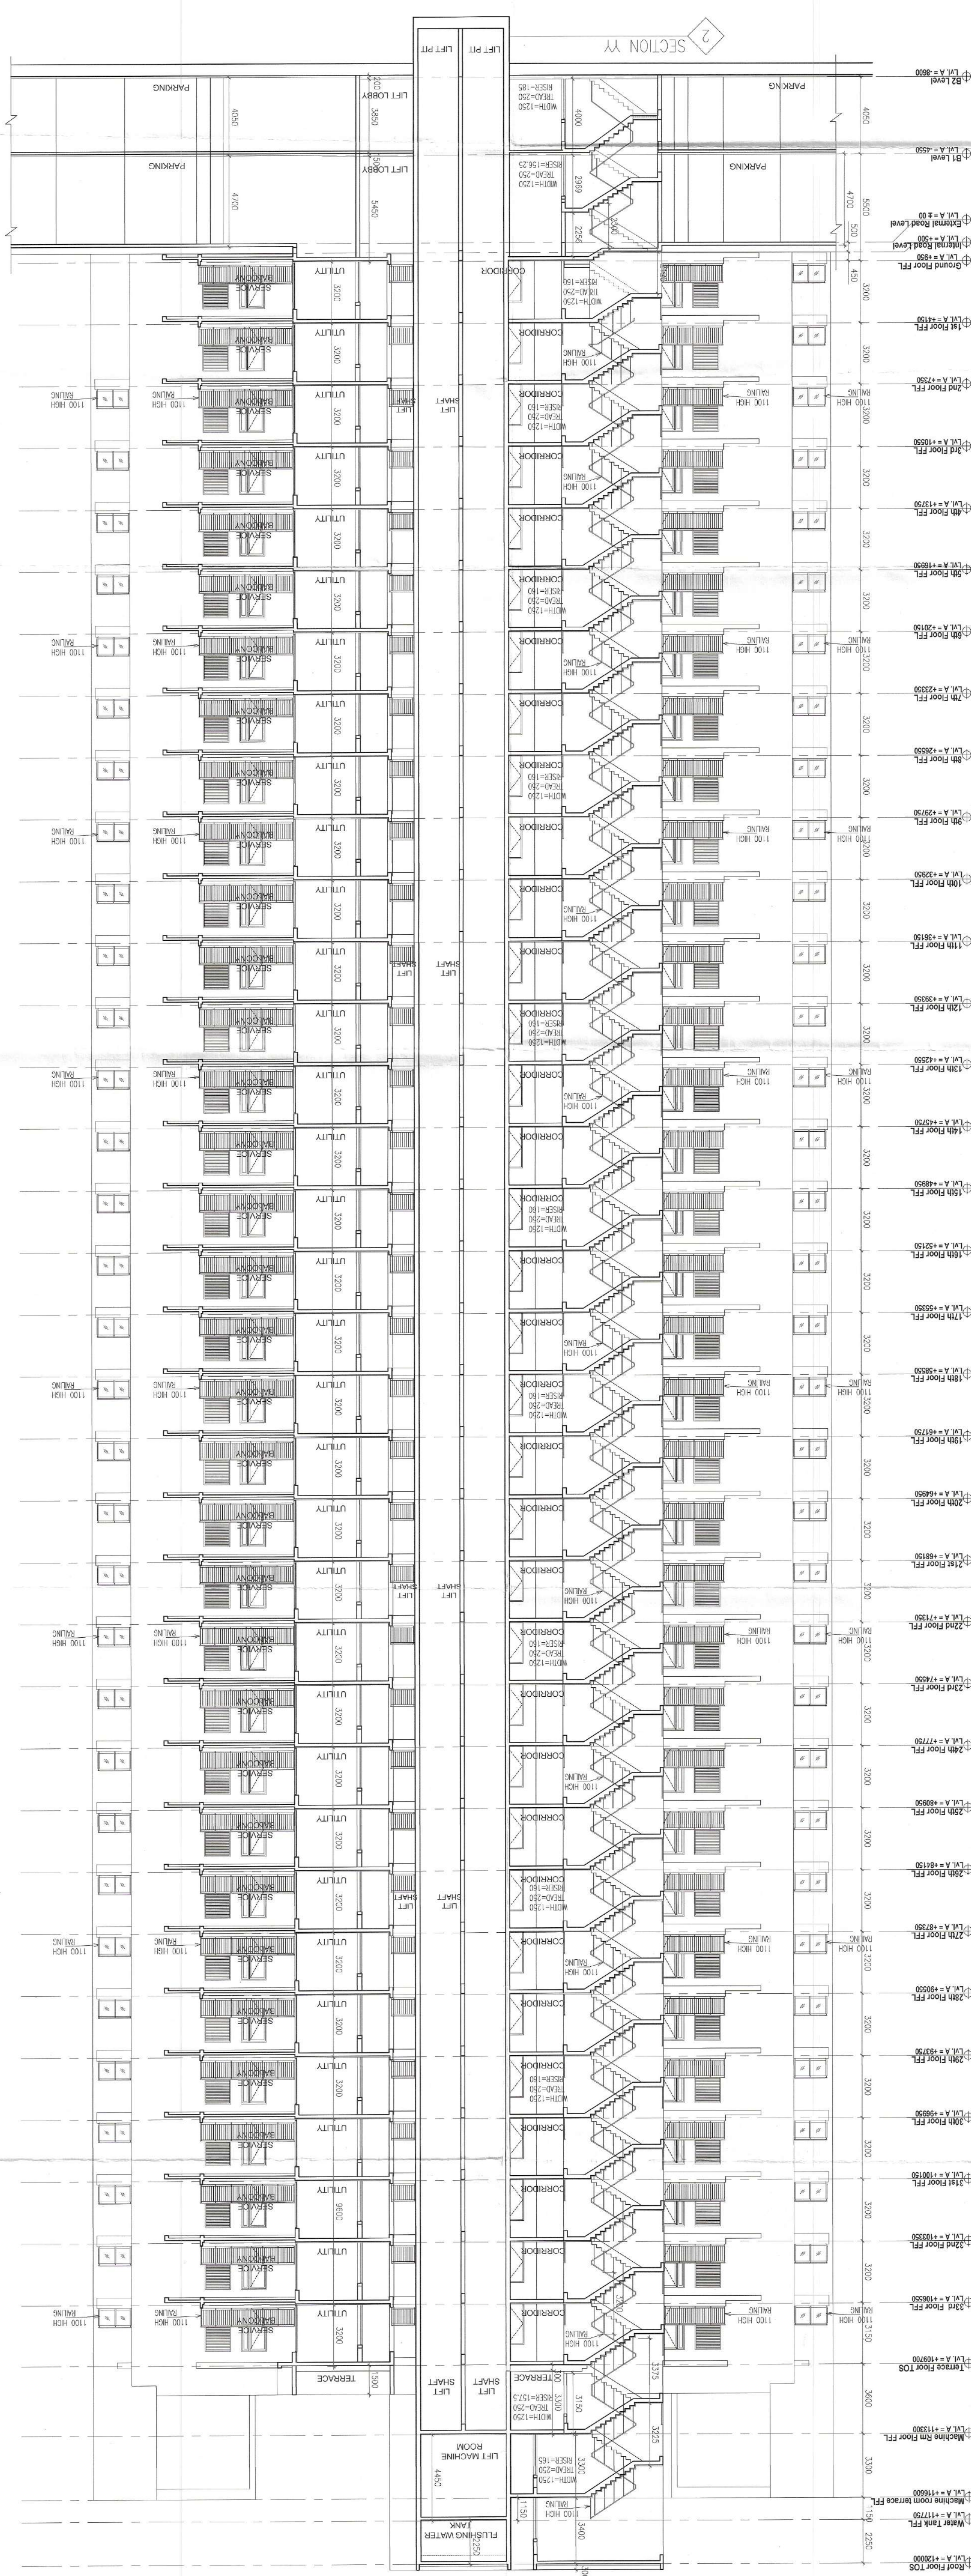

This is a "PROVISIONAL BUILDING PLAN"
approved only for the purpose of inviting
objections from the general public
under the provisions of the
Gurgaon Urban Complex
Regulation, 2004.
DATE: 19/01/2014

TO BE READ WITH THIS OFFICE
MEMO NO. 03 OF 2011
DATED: 10/08/2011