

SUBMISSION DRAWINGS
FOR APPROVAL AND STAMPING

NOTES:

1. All fixtures provided in basins are as per N.B.C.
2. Basement will be mechanically ventilated.
3. All spaces (parking basement, services basement etc.) will be artificially lit.
4. Standby generating capacity will be provided for the electrical requirements of the total scheme. This therefore includes standby generation for all common areas, including the lift plant, also the entire electrical load for the ventilation.
5. Fire safety measures as per NBC includes smoke detector, heat detector, sprinkler spacing in compliance with code.
6. All external walls are 100mm and all internal walls are 100mm.
7. Common areas shall be artificially lit and mechanically ventilated.
8. Staircase railing shall be 900mm high

ARCHITECT

MORPHOGENESIS
41, Industrial Estate, Okhla Phase - III,
New Delhi 110020
TEL: 91 11 41828070
E Mail: studio@morphogenesis.org

CONSULTING STRUCTURAL ENGINEER

**VINTECH
CONSULTANTS**

Address: C-35, Pampooth Enclave,
Greater Kailash - I, New Delhi - 110 048;
Ph: +91 11 43141516, 26296766,
26296768
E-mail: vintech@vintechconsultants.com
vsingh@vintechconsultants.com

SNC
Sunil Nayer
205, 2nd Floor
Road, Sector
Gurgaon, Haryana
engurgaon@gmail.com

KEY PLANS

PROJECT
Proposed Building Plan of GH Site no. 13 in Sector-56, Urban Estate Gurgaon II under HSVP TOD Policy (Under mix land use).

DEVELOPER

JHS Estate Private Limited.

DEVELOPER'S SIGNATURE:

For JHS ESTATE PRIVATE LIMITED

Director/Authorised Signatory

AUTHORIZED SIGNATORY

ARCHITECT'S SIGNATURE:





 KIRAN K. DAV
 CA/2010/49182

DRAWING NAME :

BASEMENT 01- PLAN & AREA DIAGRAM

SCALE
1:200

DATE	18.06.2024
------	------------

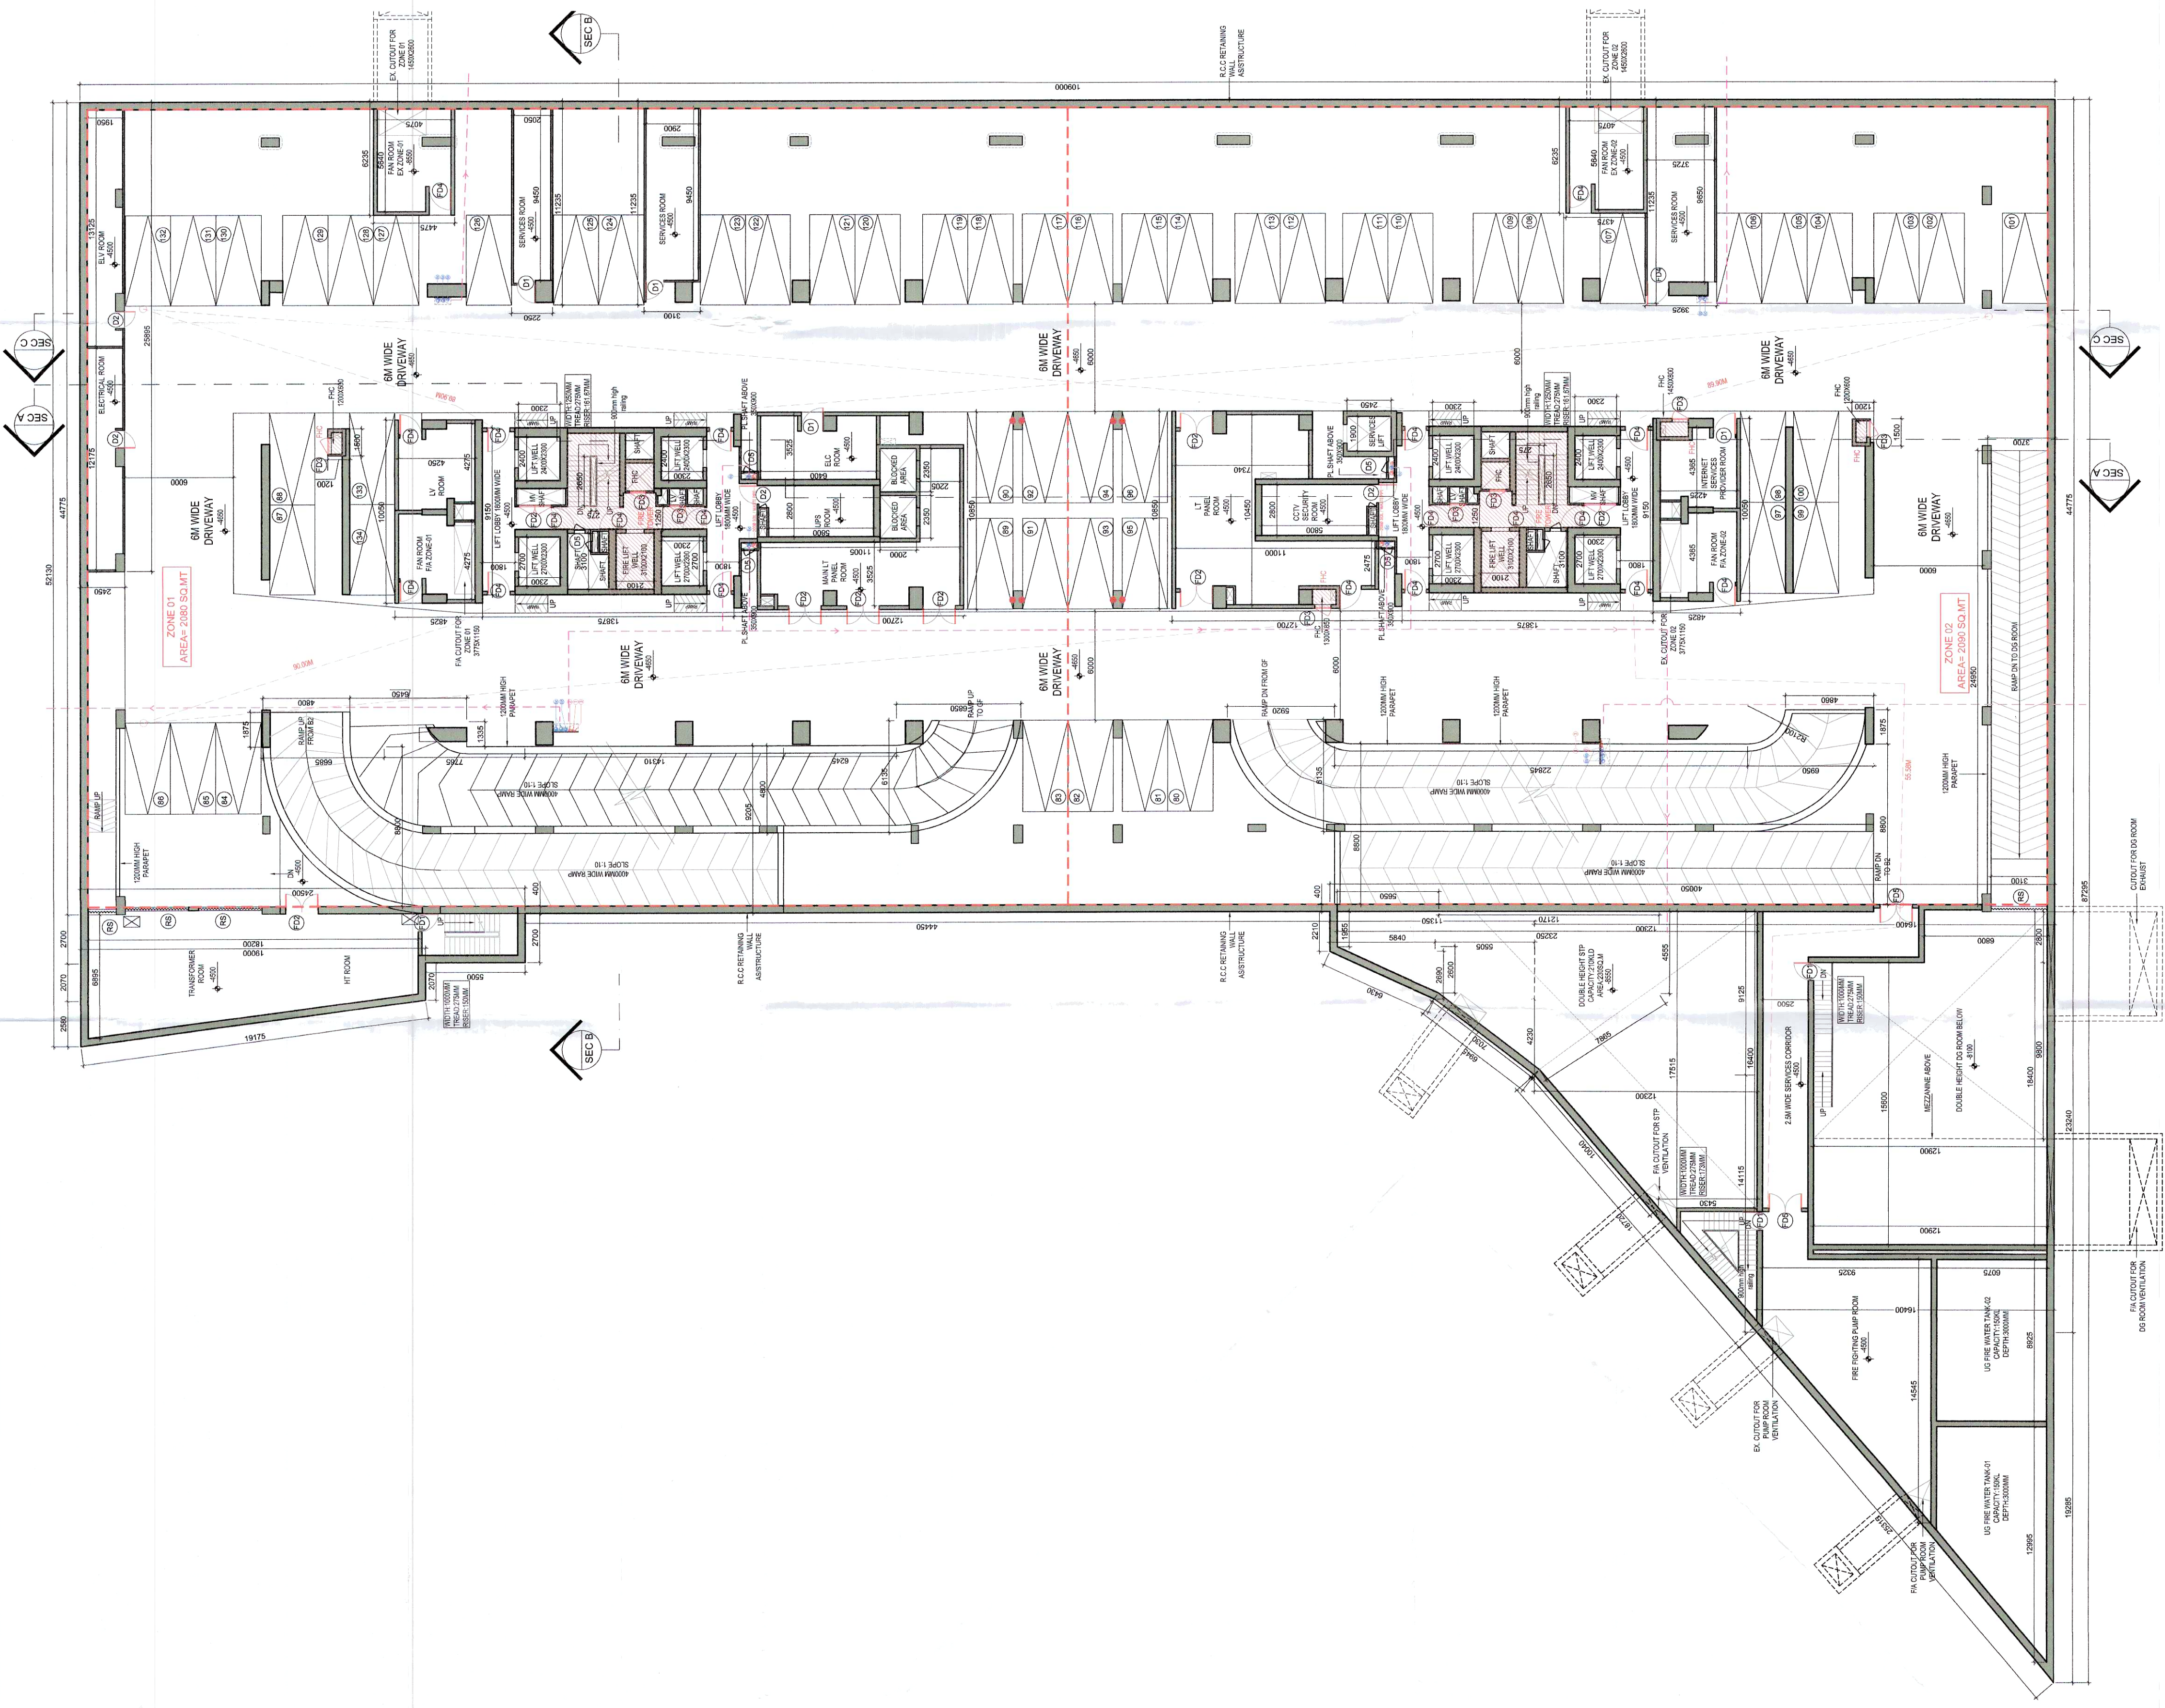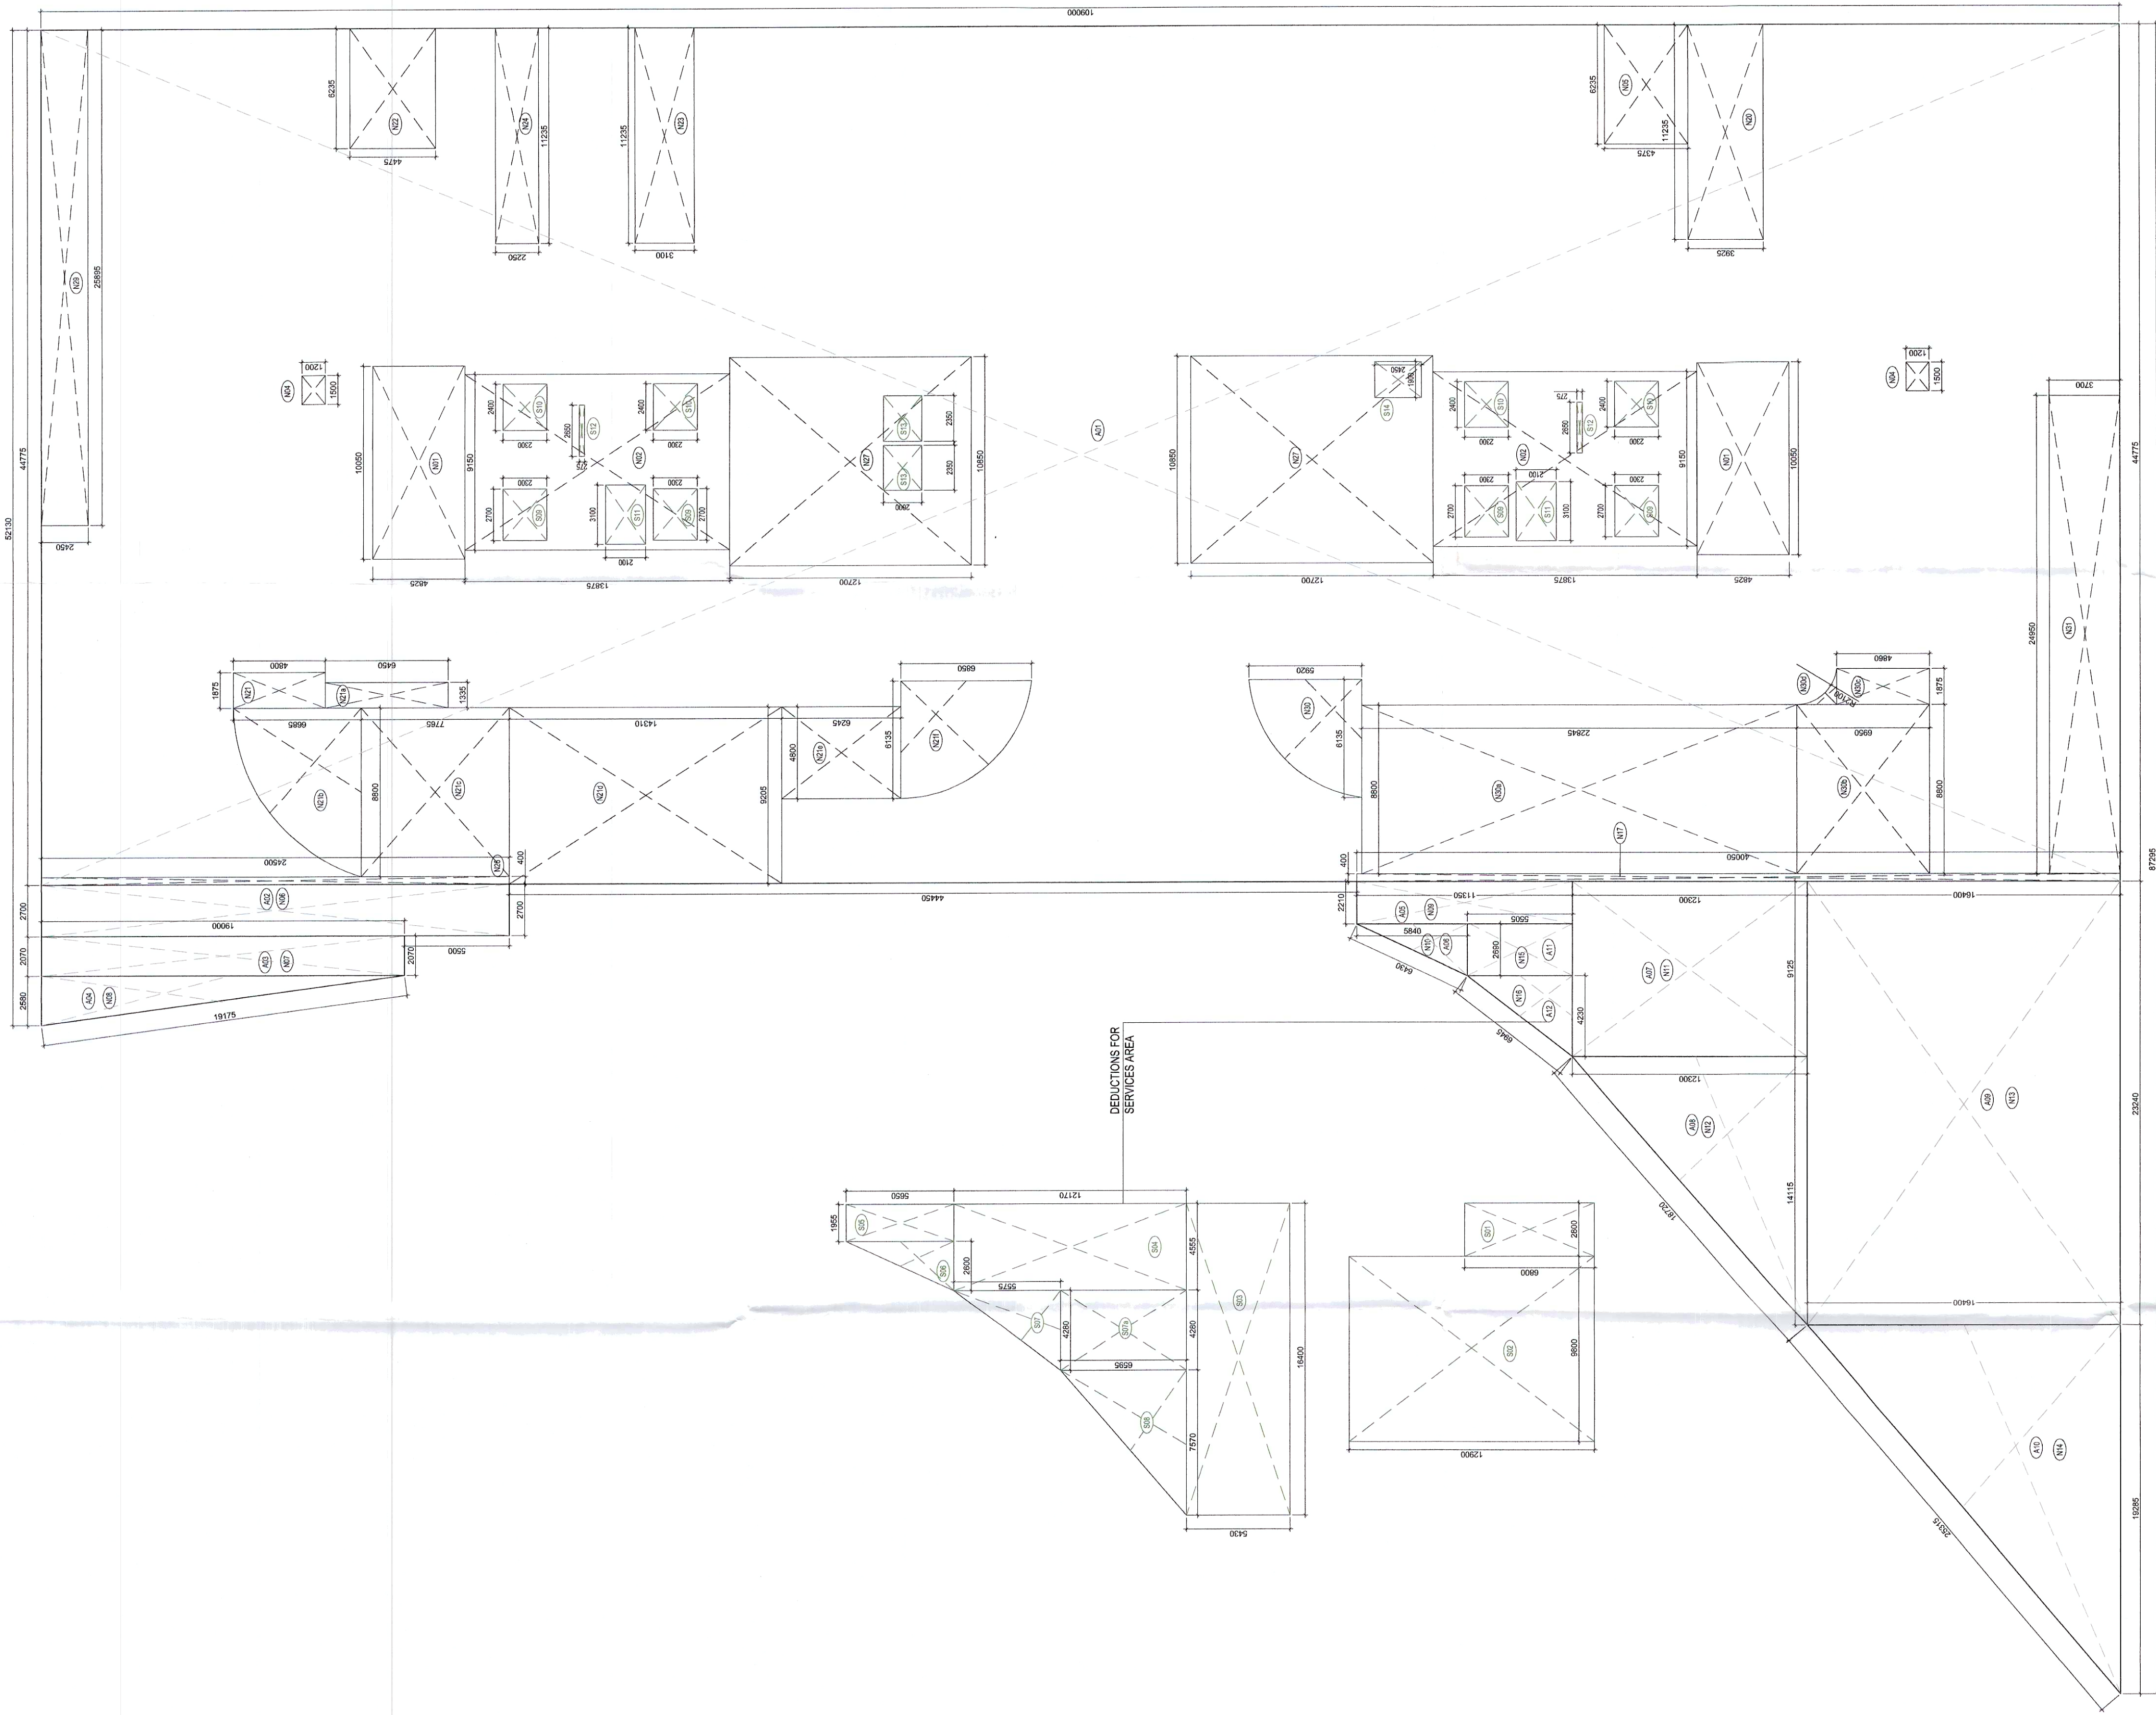

DOORS & WINDOWS SCHEDULE			
DOORS			
TAG	WIDTH	HEIGHT	SILL
D1	1200	2450	2450
D2	1000	2450	2450
D5	600	2100	2100
UF Door	900	2550	2450
FIRE DOORS			
TAG	WIDTH	HEIGHT	SILL
FD1	1000	2450	2450
FD2	1000	2450	2450
FD3	1200	2450	2450
FD4	1300	2450	2450
FD5	1800	2450	2450
ROLLING SHUTTER			
TAG	WIDTH	HEIGHT	SILL
RS	Ax / plain	4000	4000
AS			0





BASEMENT 1: NET AREA C = A-B


PARKING SLOTS' LEGEND

No. of Car Parks provided = 55

● E.V. CHARGING POINT