


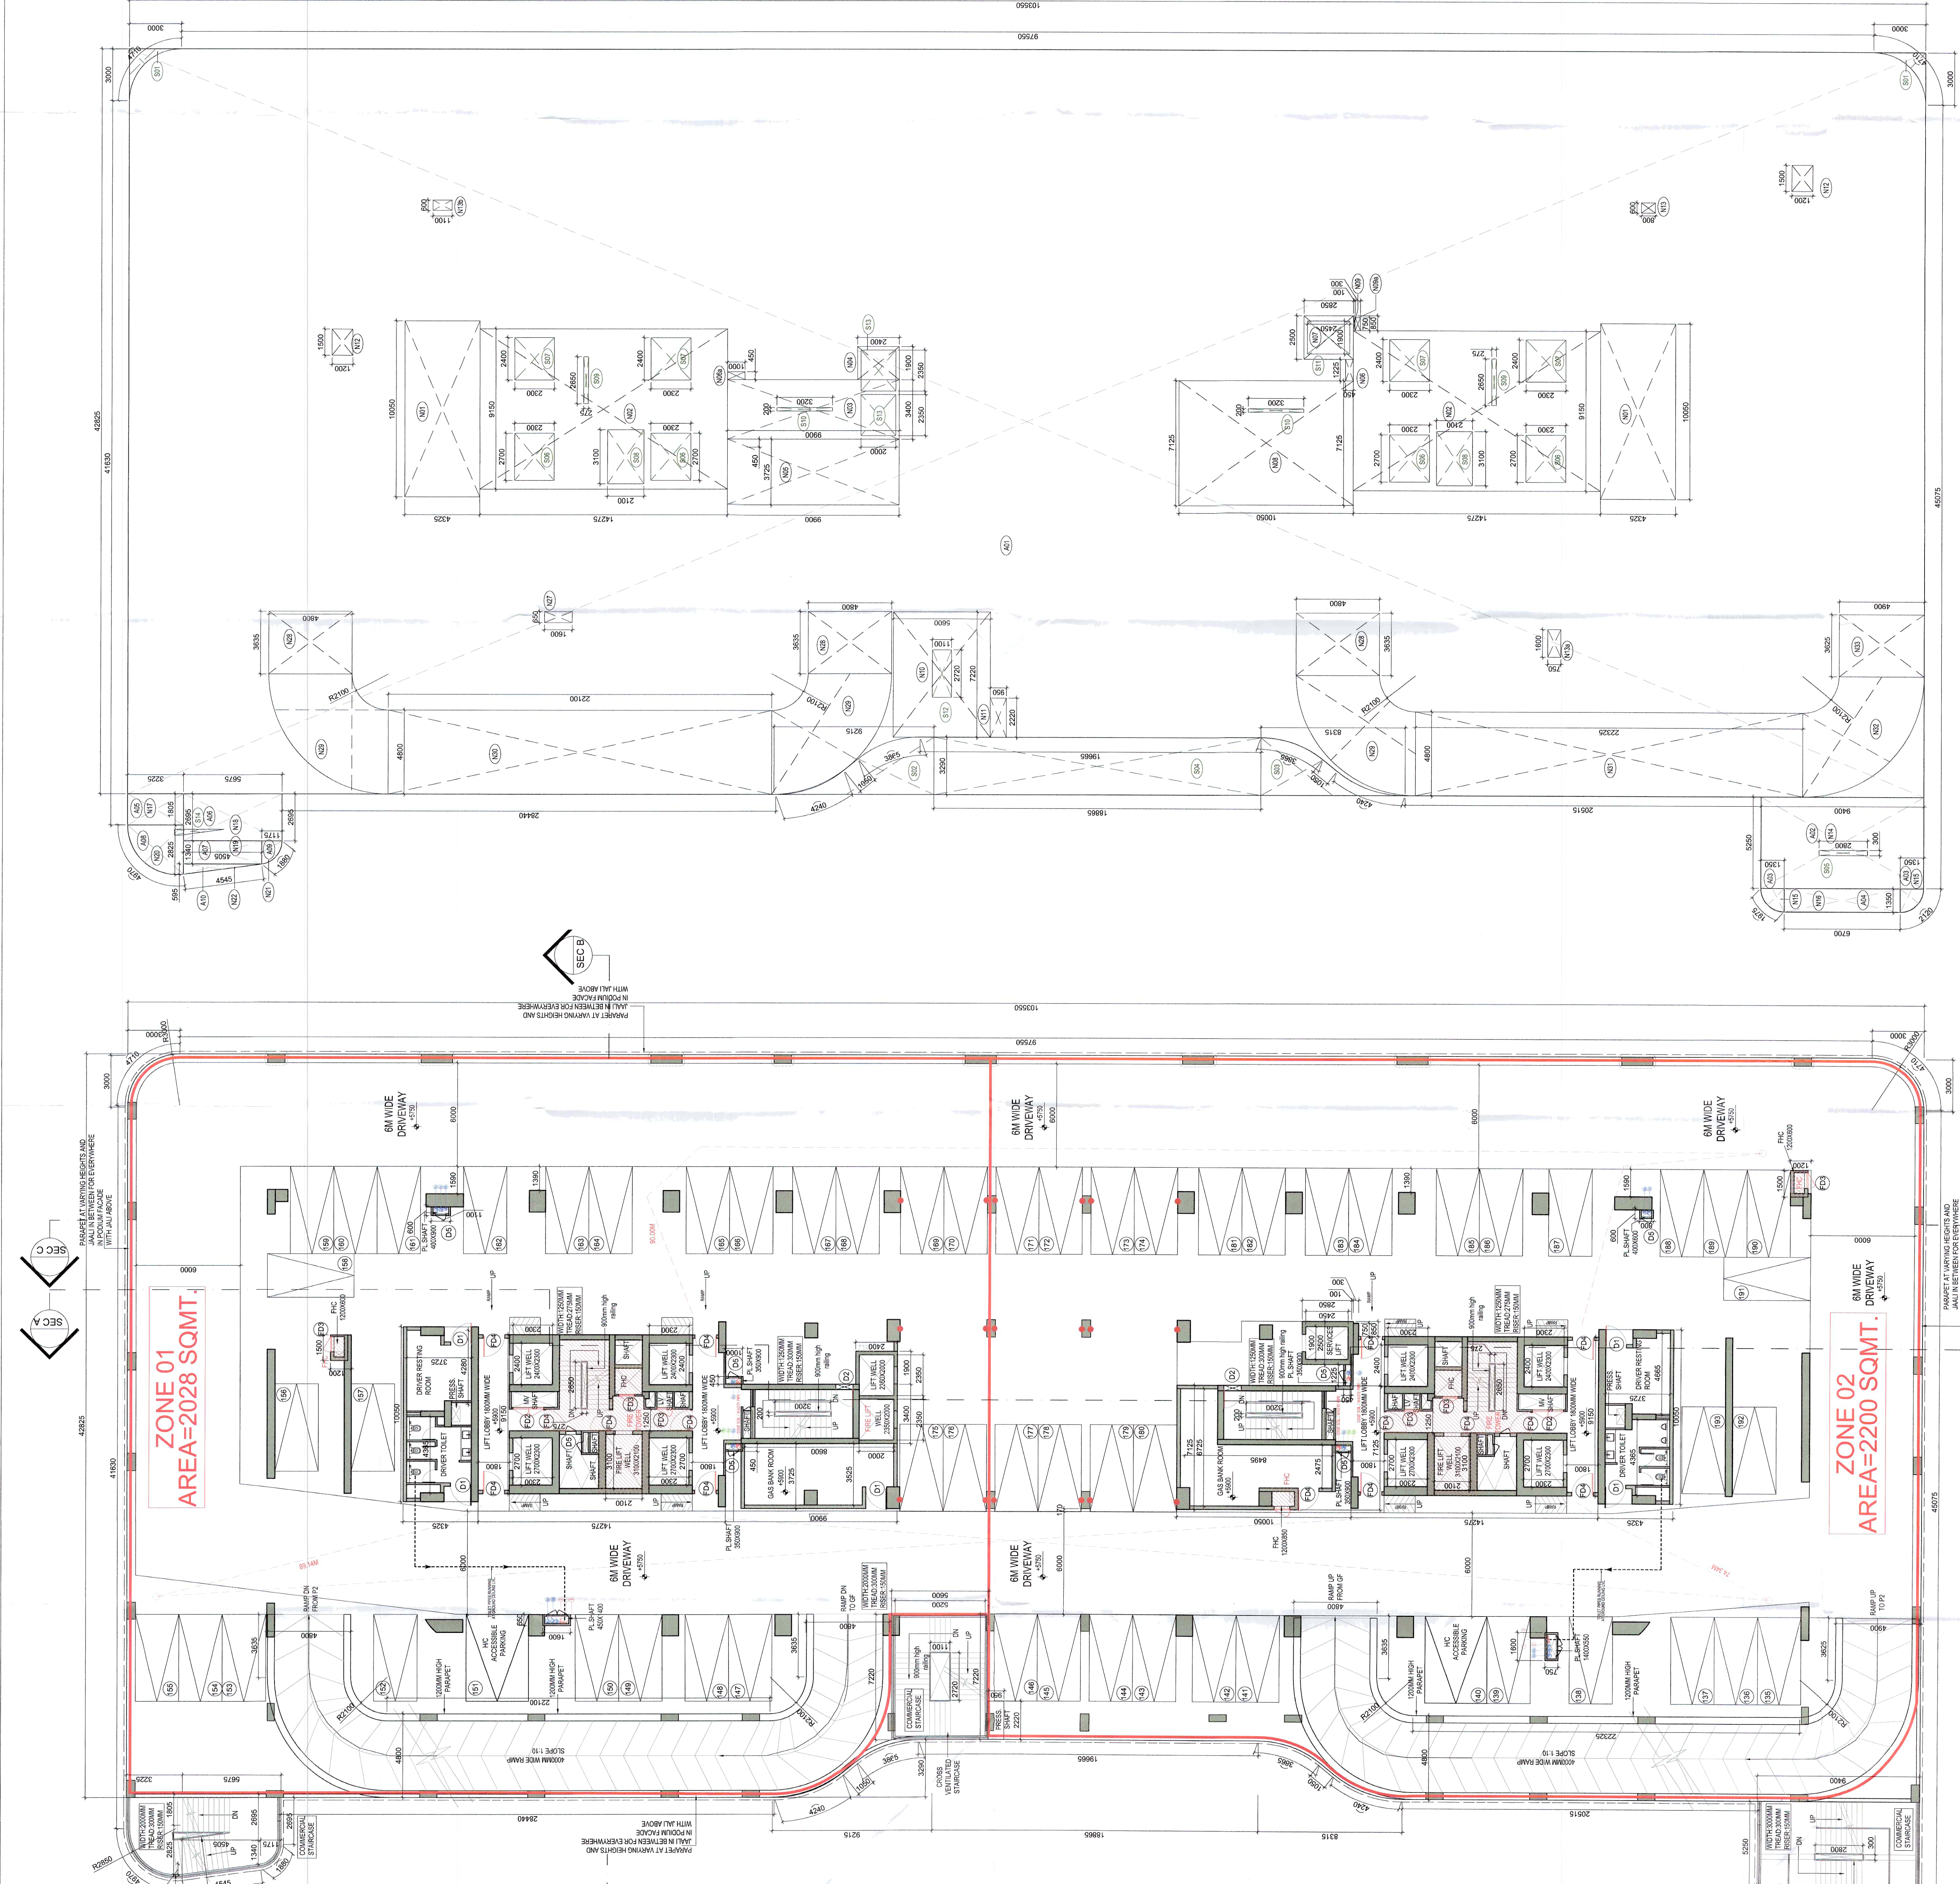

PODIUM 01-1ST FLOOR					
TOTAL NON-FAR AREA					
Additions					
Description	Length (mm)	Breadth (mm)	Area (sqm)	No. of repetitions	Total Area (sqm)
Area of rectangle A01	42875	103550	4434.529	1	4434.529
Area of rectangle A02	42875	9400	4030.625	2	8061.25
Area of rectangle A03	5250	9400	49350	1	49350
Area of rectangle A04	1350	6700	9045	1	9045
Area of rectangle A05	1805	3225	5821	1	5821
Area of rectangle A06	2695	5675	15294	1	15294
Area of rectangle A07	1340	4505	6037	1	6037
Area of rectangle A08	1340	7440	9996	1	9996
Area of rectangle A09	1340	1193	1593	1	1593
Area of rectangle A10	595	4505	2680	1	2680
Total of all Additions 'A'			4332.906		4332.906
Deductions					
Description	Length (mm)	Breadth (mm)	Area (sqm)	No. of figures	Total Area (sqm)
Area of shape S01			1.909	2	3.818
Area of shape S02			16.140	1	16.140
Area of shape S03			13.425	1	13.425
Area of rectangle S04	3290	18865	62.066	1	62.066
Area of rectangle S05	300	2880	0.860	1	0.860
Area of rectangle S06	300	2880	0.860	1	0.860
Area of rectangle S07	2400	2300	5.520	4	22.080
Area of rectangle S08	3100	2100	6.510	2	13.020
Area of rectangle S09	2650	275	0.729	1	0.729
Area of rectangle S10	200	3200	0.640	2	1.280
Area of rectangle S11	1900	2450	4.655	1	4.655
Area of rectangle S12	2720	1100	2.992	1	2.992
Area of rectangle S13	2350	2000	4.700	2	9.400
Total of all Deductions 'B'			0.932		176.545

NET NON-FAR SERVICES AREA					4355.356
Additions					
Description	Length (mm)	Breadth (mm)	Area (sqm)	No. of figures	Total Area (sqm)
Area of rectangle N01	19250	4325	83436	2	166873
Area of rectangle N02	19250	14275	273616	2	547233
Area of rectangle N03	3400	9900	33660	1	33660
Area of rectangle N04	3900	2400	4560	1	4560
Area of rectangle N05	3725	9900	36878	1	36878
Area of rectangle N06	3225	450	0.951	1	0.951
Area of rectangle N07	2500	9900	24750	1	24750
Area of rectangle N08	2850	7125	20363	1	20363
Area of rectangle N09	7125	10950	71606	1	71606
Area of rectangle N10	850	100	0.085	1	0.085
Area of rectangle N11	7220	300	0.225	1	0.225
Area of rectangle N12	7220	5600	40432	1	40432
Area of rectangle N13	7220	2950	21209	1	21209
Area of rectangle N14	7220	2950	21209	1	21209
Area of rectangle N15	600	800	0.480	1	0.480
Area of rectangle N16	1600	750	1.200	1	1.200
Area of rectangle N17	600	100	0.060	1	0.060
Area of rectangle N18	9250	9400	49350	1	49350
Area of Shape N19	as/plan	as/plan	1430	2	2860
Area of Shape N20	as/plan	as/plan	1430	2	2860
Area of rectangle N21	3875	3225	5825	1	5825
Area of rectangle N22	2695	5675	15294	1	15294
Area of rectangle N23	1340	4505	6037	1	6037
Area of Shape N24	as/plan	as/plan	7440	1	7440
Area of Shape N25	as/plan	as/plan	1193	1	1193
Area of rectangle N26	4505	1500	6758	1	6758
Area of rectangle N27	550	1040	0.570	1	0.570
Total of all Services Areas 'D'					651.206
TOTAL NON-FAR SERVICE AREA					
Additions					
Area of rectangle N28	3635	4800	17448	3	52344
Area of Shape N29	as/plan	as/plan	10329	3	30987
Area of rectangle N30	4800	2225	10680	1	10680
Area of rectangle N31	4800	2225	10680	1	10680
Area of rectangle N32	3625	4900	17763	1	17763
Area of rectangle N33	3625	4900	17763	1	17763
Total of all Ramp Areas 'E'					419.751
NET ECS AREA = (A-D-E) (501+502+503+504)					3366.505
NET ECS = 366.505					

NET E.C.S @ 20 SQW/FTS

1422

DOORS & WINDOWS SCHEDULE

WINDOWS		HEIGHT		UNTEL		SILL	
TAG	WIDTH	HEIGHT	UNTEL	HEIGHT	UNTEL	SILL	HEIGHT
D1	1200	2450	2450	0	0	2450	0
D2	1000	2450	2450	0	0	2450	0
D3	1000	2450	2450	0	0	2450	0
D4	1000	2450	2450	0	0	2450	0
FIRE DOORS							
TAG	WIDTH	HEIGHT	UNTEL	HEIGHT	UNTEL	SILL	HEIGHT
F22	1800	2450	2450	0	0	2450	0
F23	1800	2450	2450	0	0	2450	0
F24	1200	2450	2450	0	0	2450	0

LEGEND FOR ALL WINDOWS

- 1. 1000 SILL & SIFT PIPE
- 1a. 1000 SILL & SIFT PIPE
- 2. 1000 SILL & SIFT PIPE
- 2a. 1000 SILL & SIFT PIPE
