



Type E: LOWER PENTHOUSE

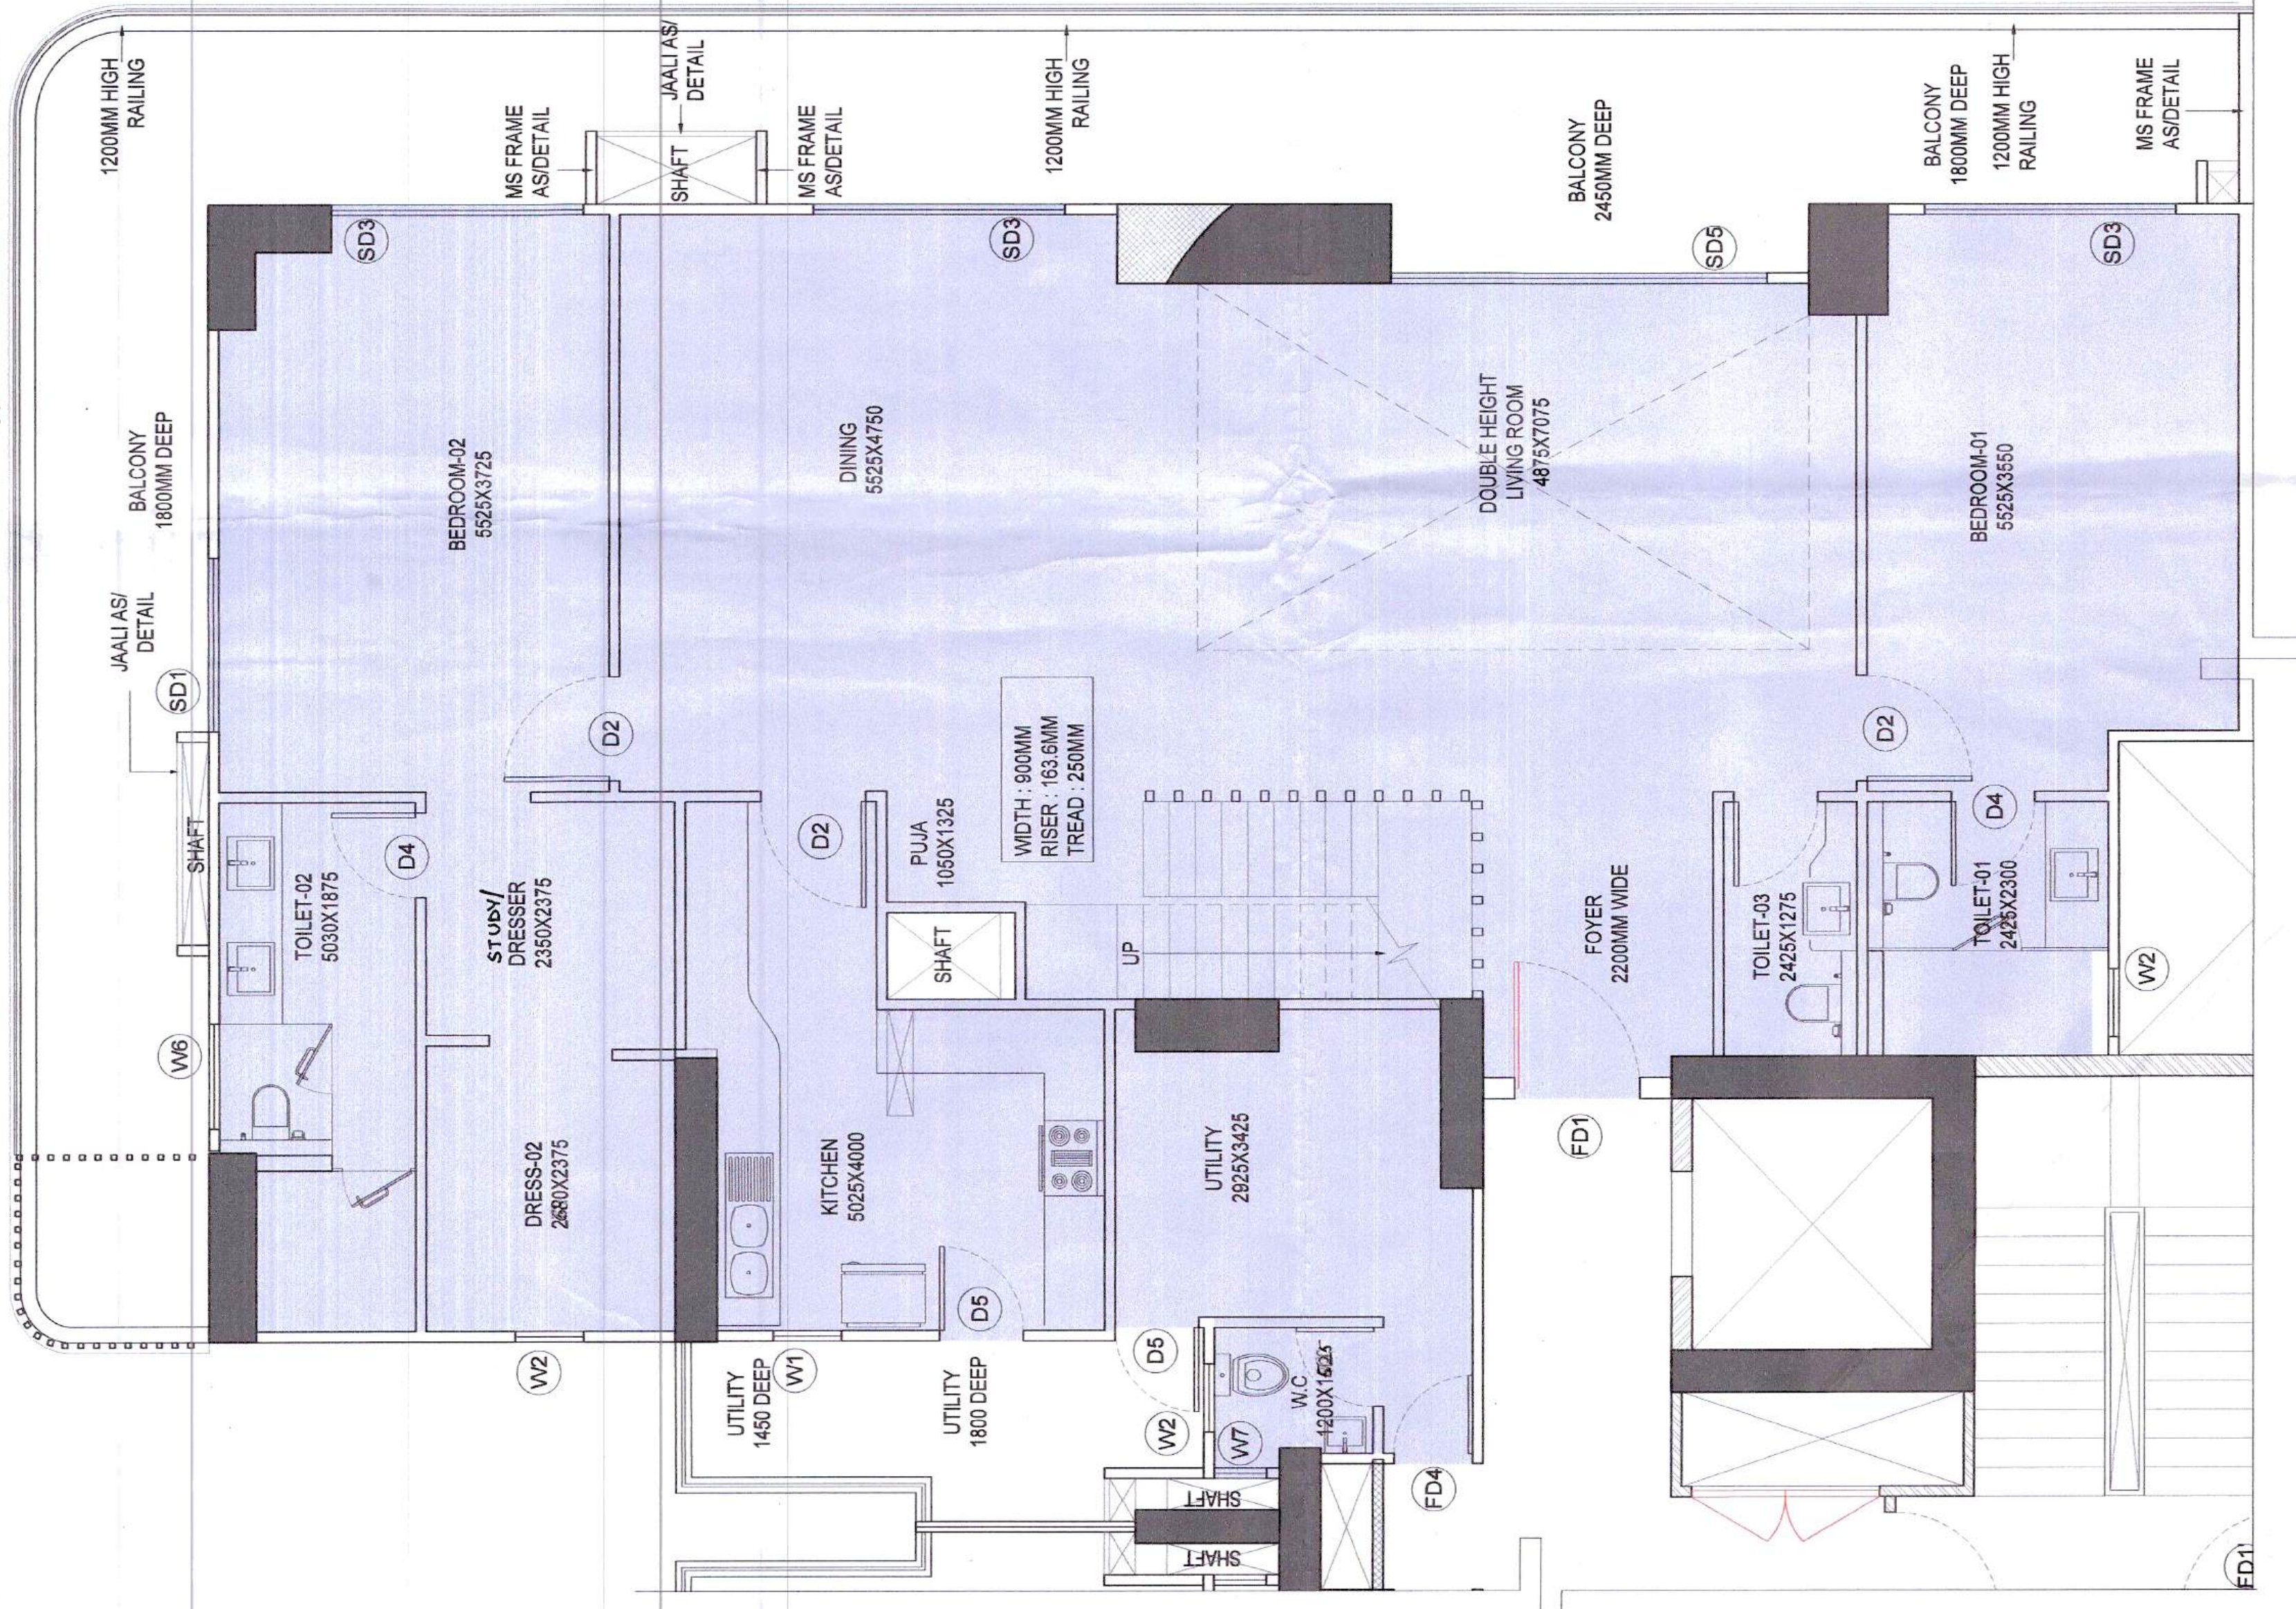


1 TYPE E - LOWER PENTHOUSE UNIT PLAN
1:50


Type E: UPPER PENTHOUSE

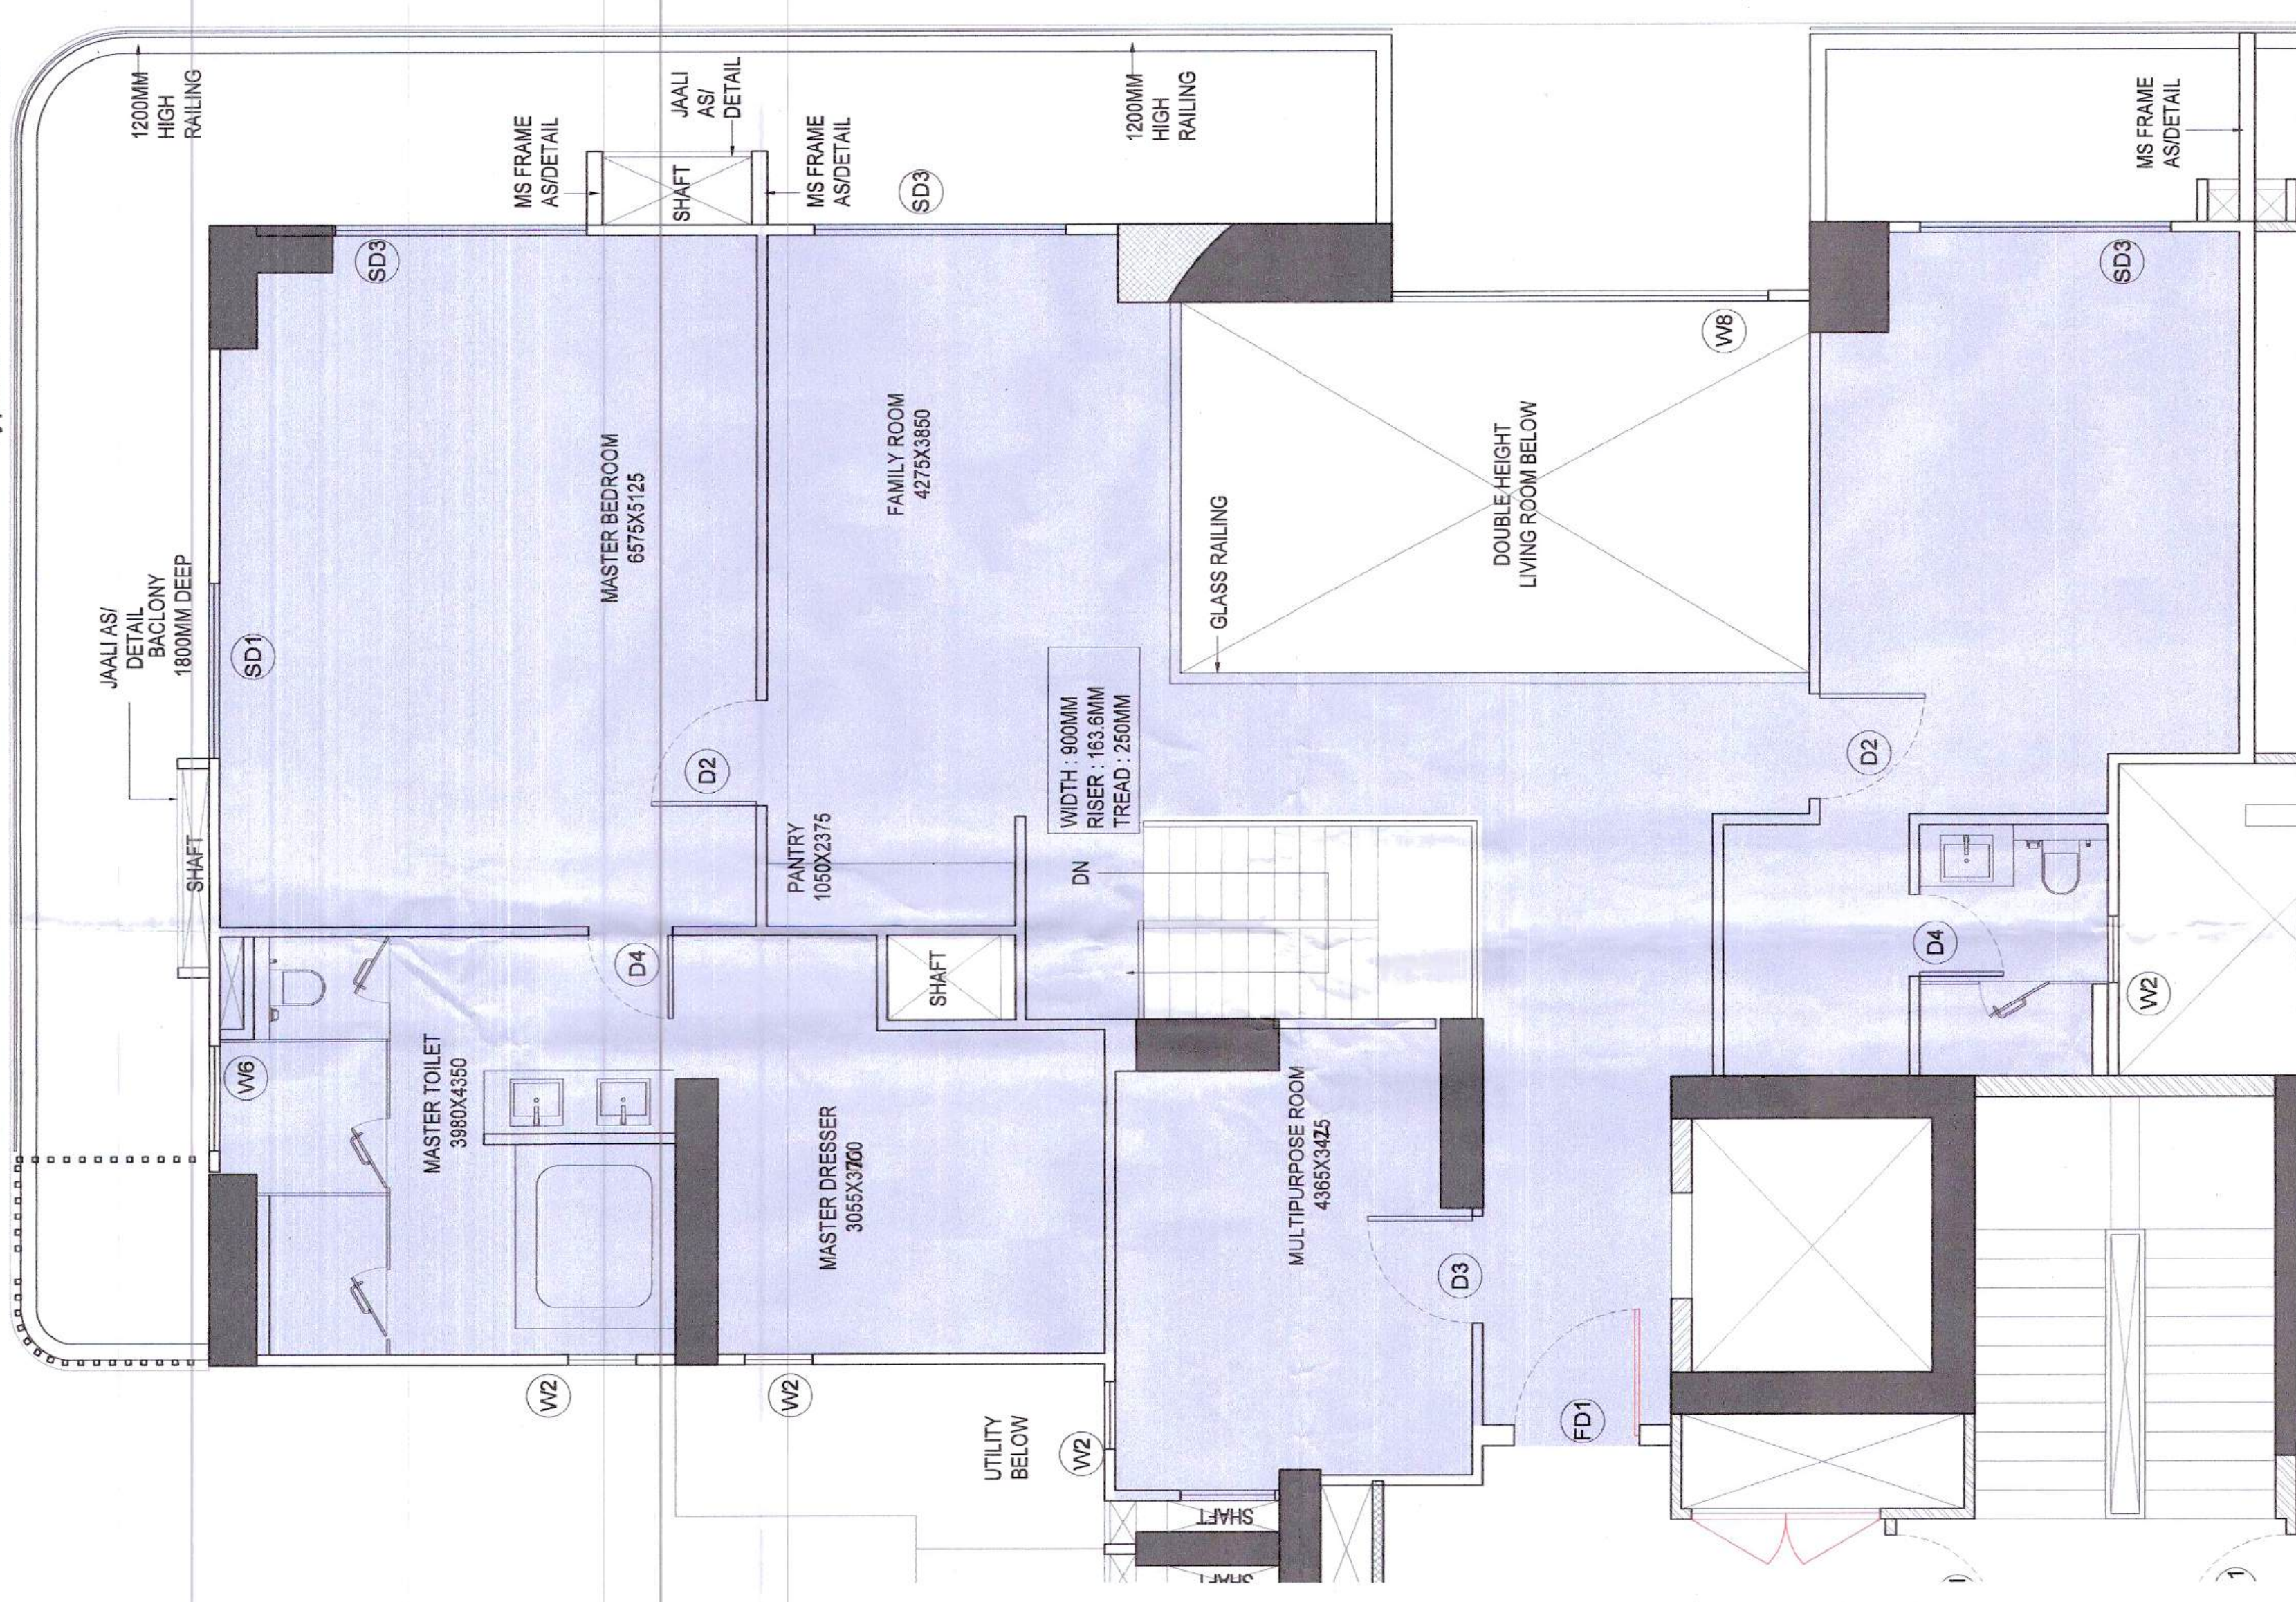

2 TYPE E - UPPER PENTHOUSE UNIT PLAN
1:50

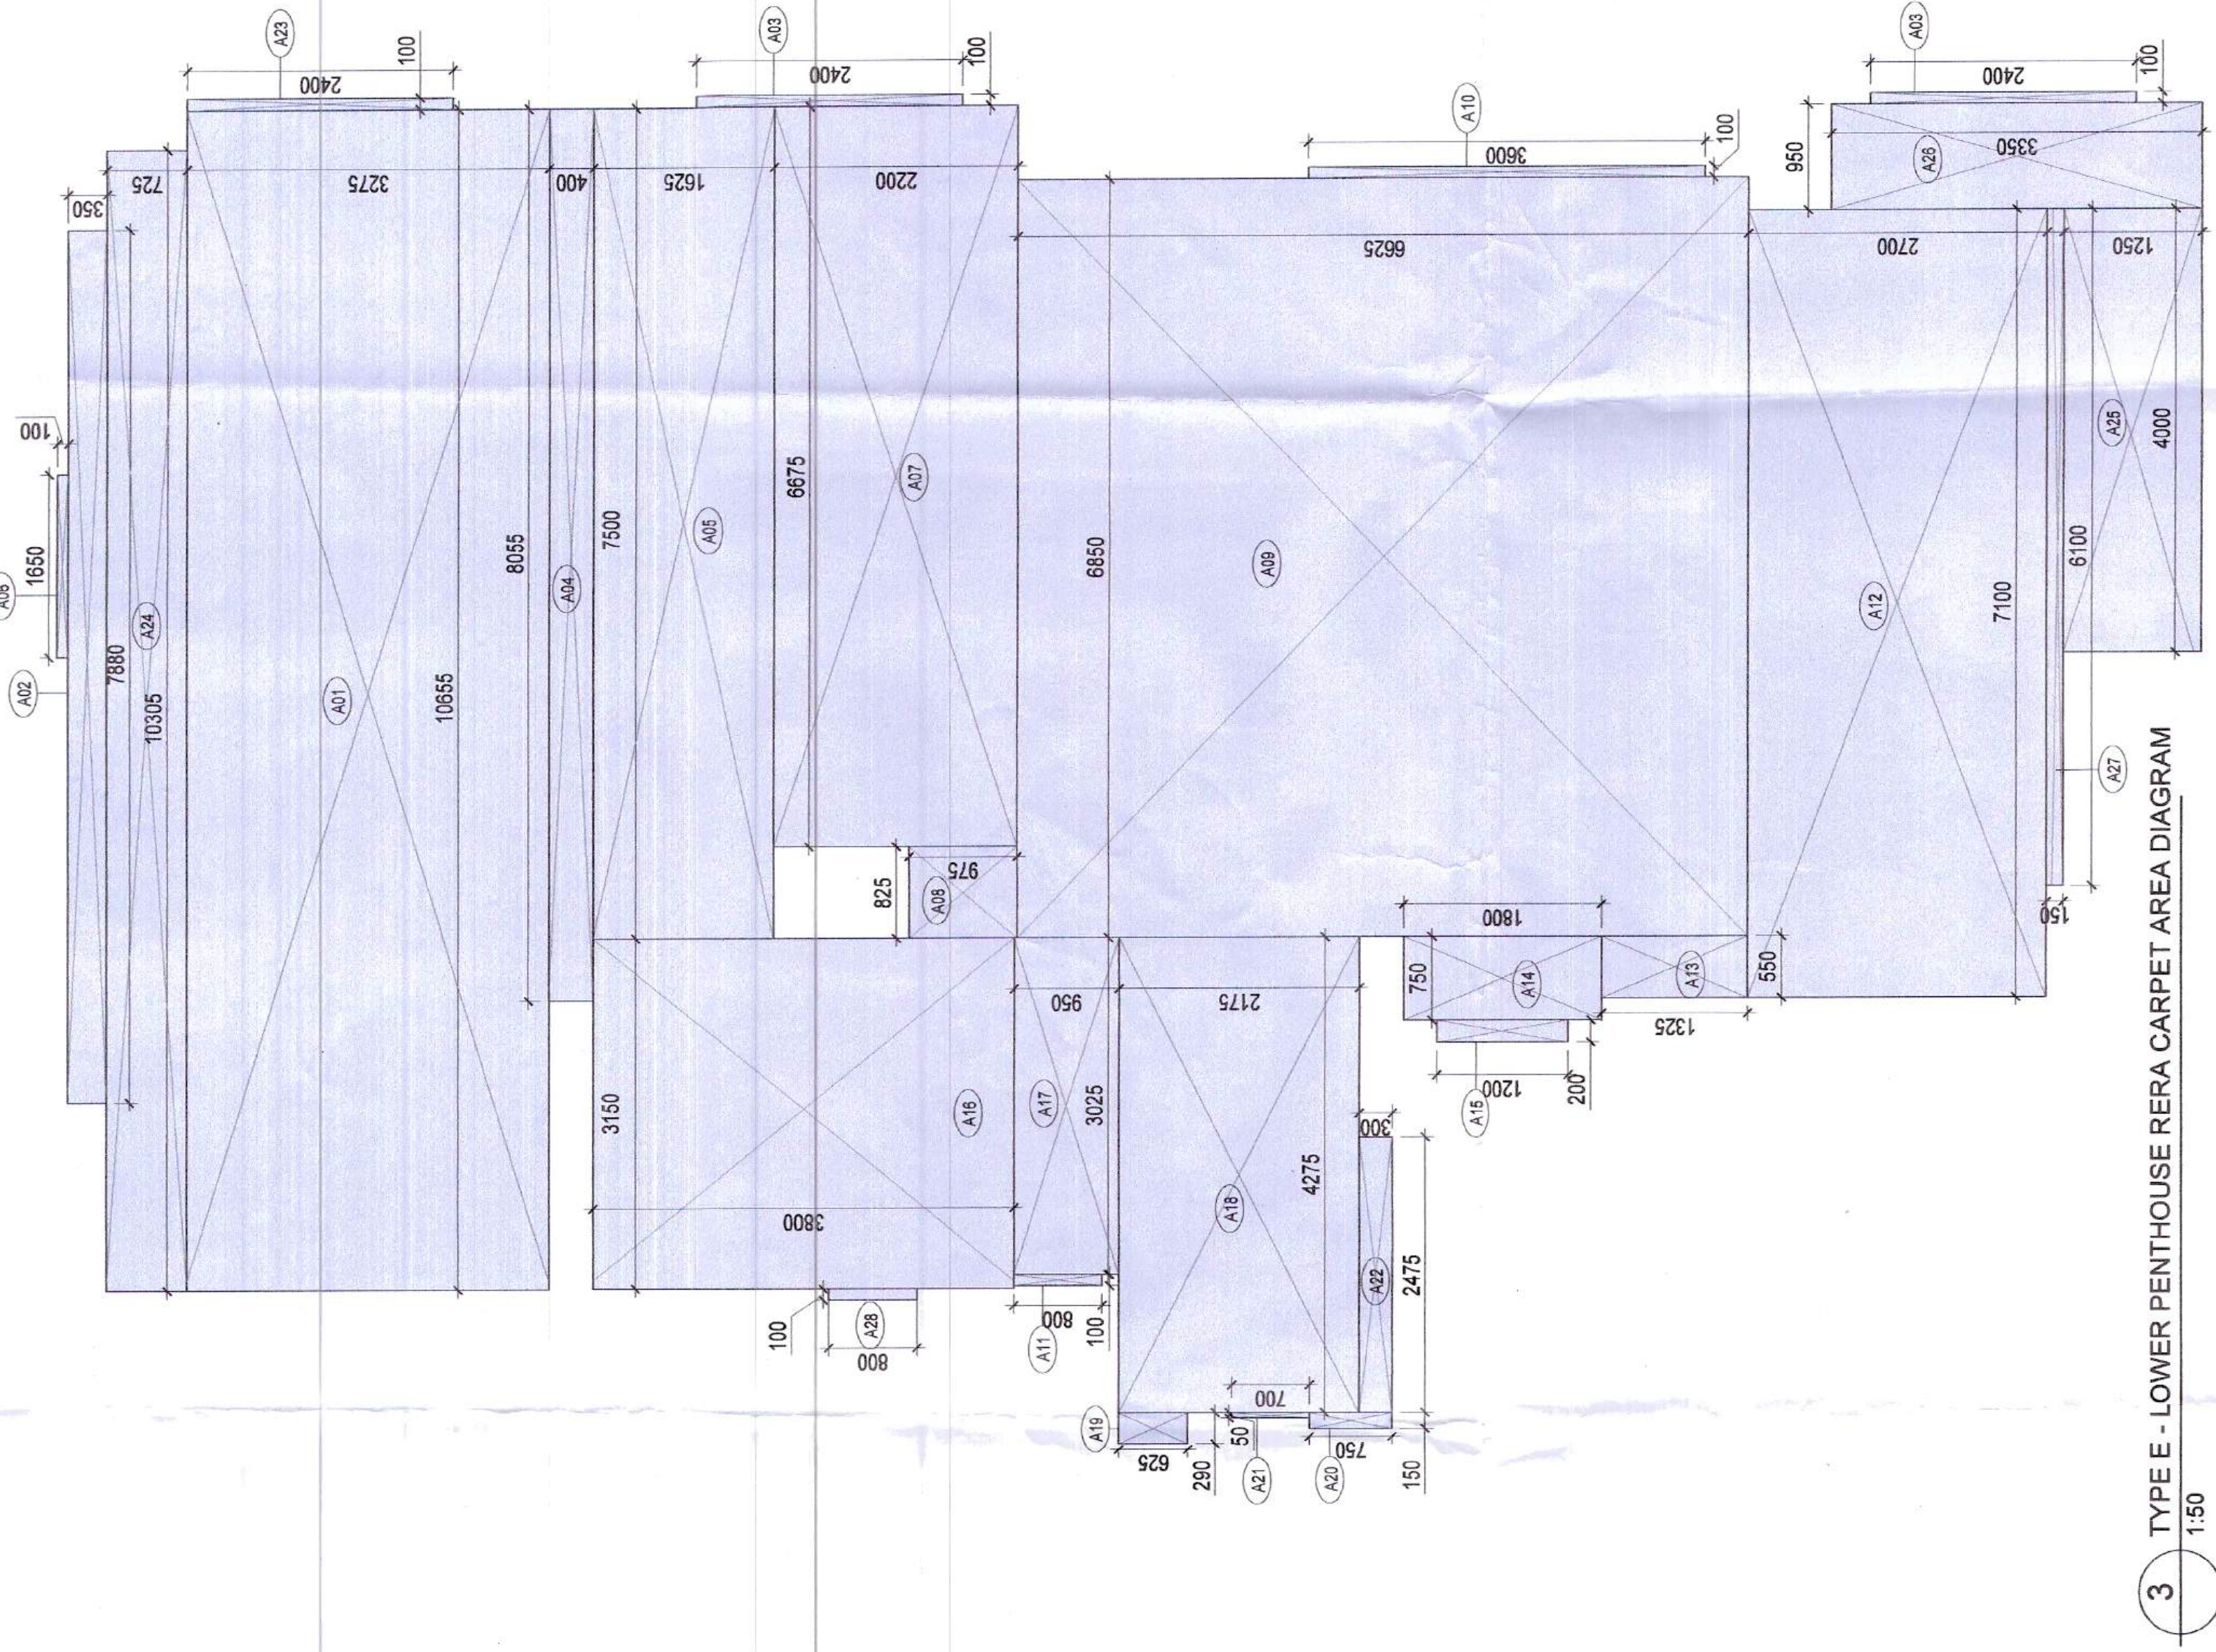

3 TYPE E - LOWER PENTHOUSE RERA CARPET AREA DIAGRAM
1:50

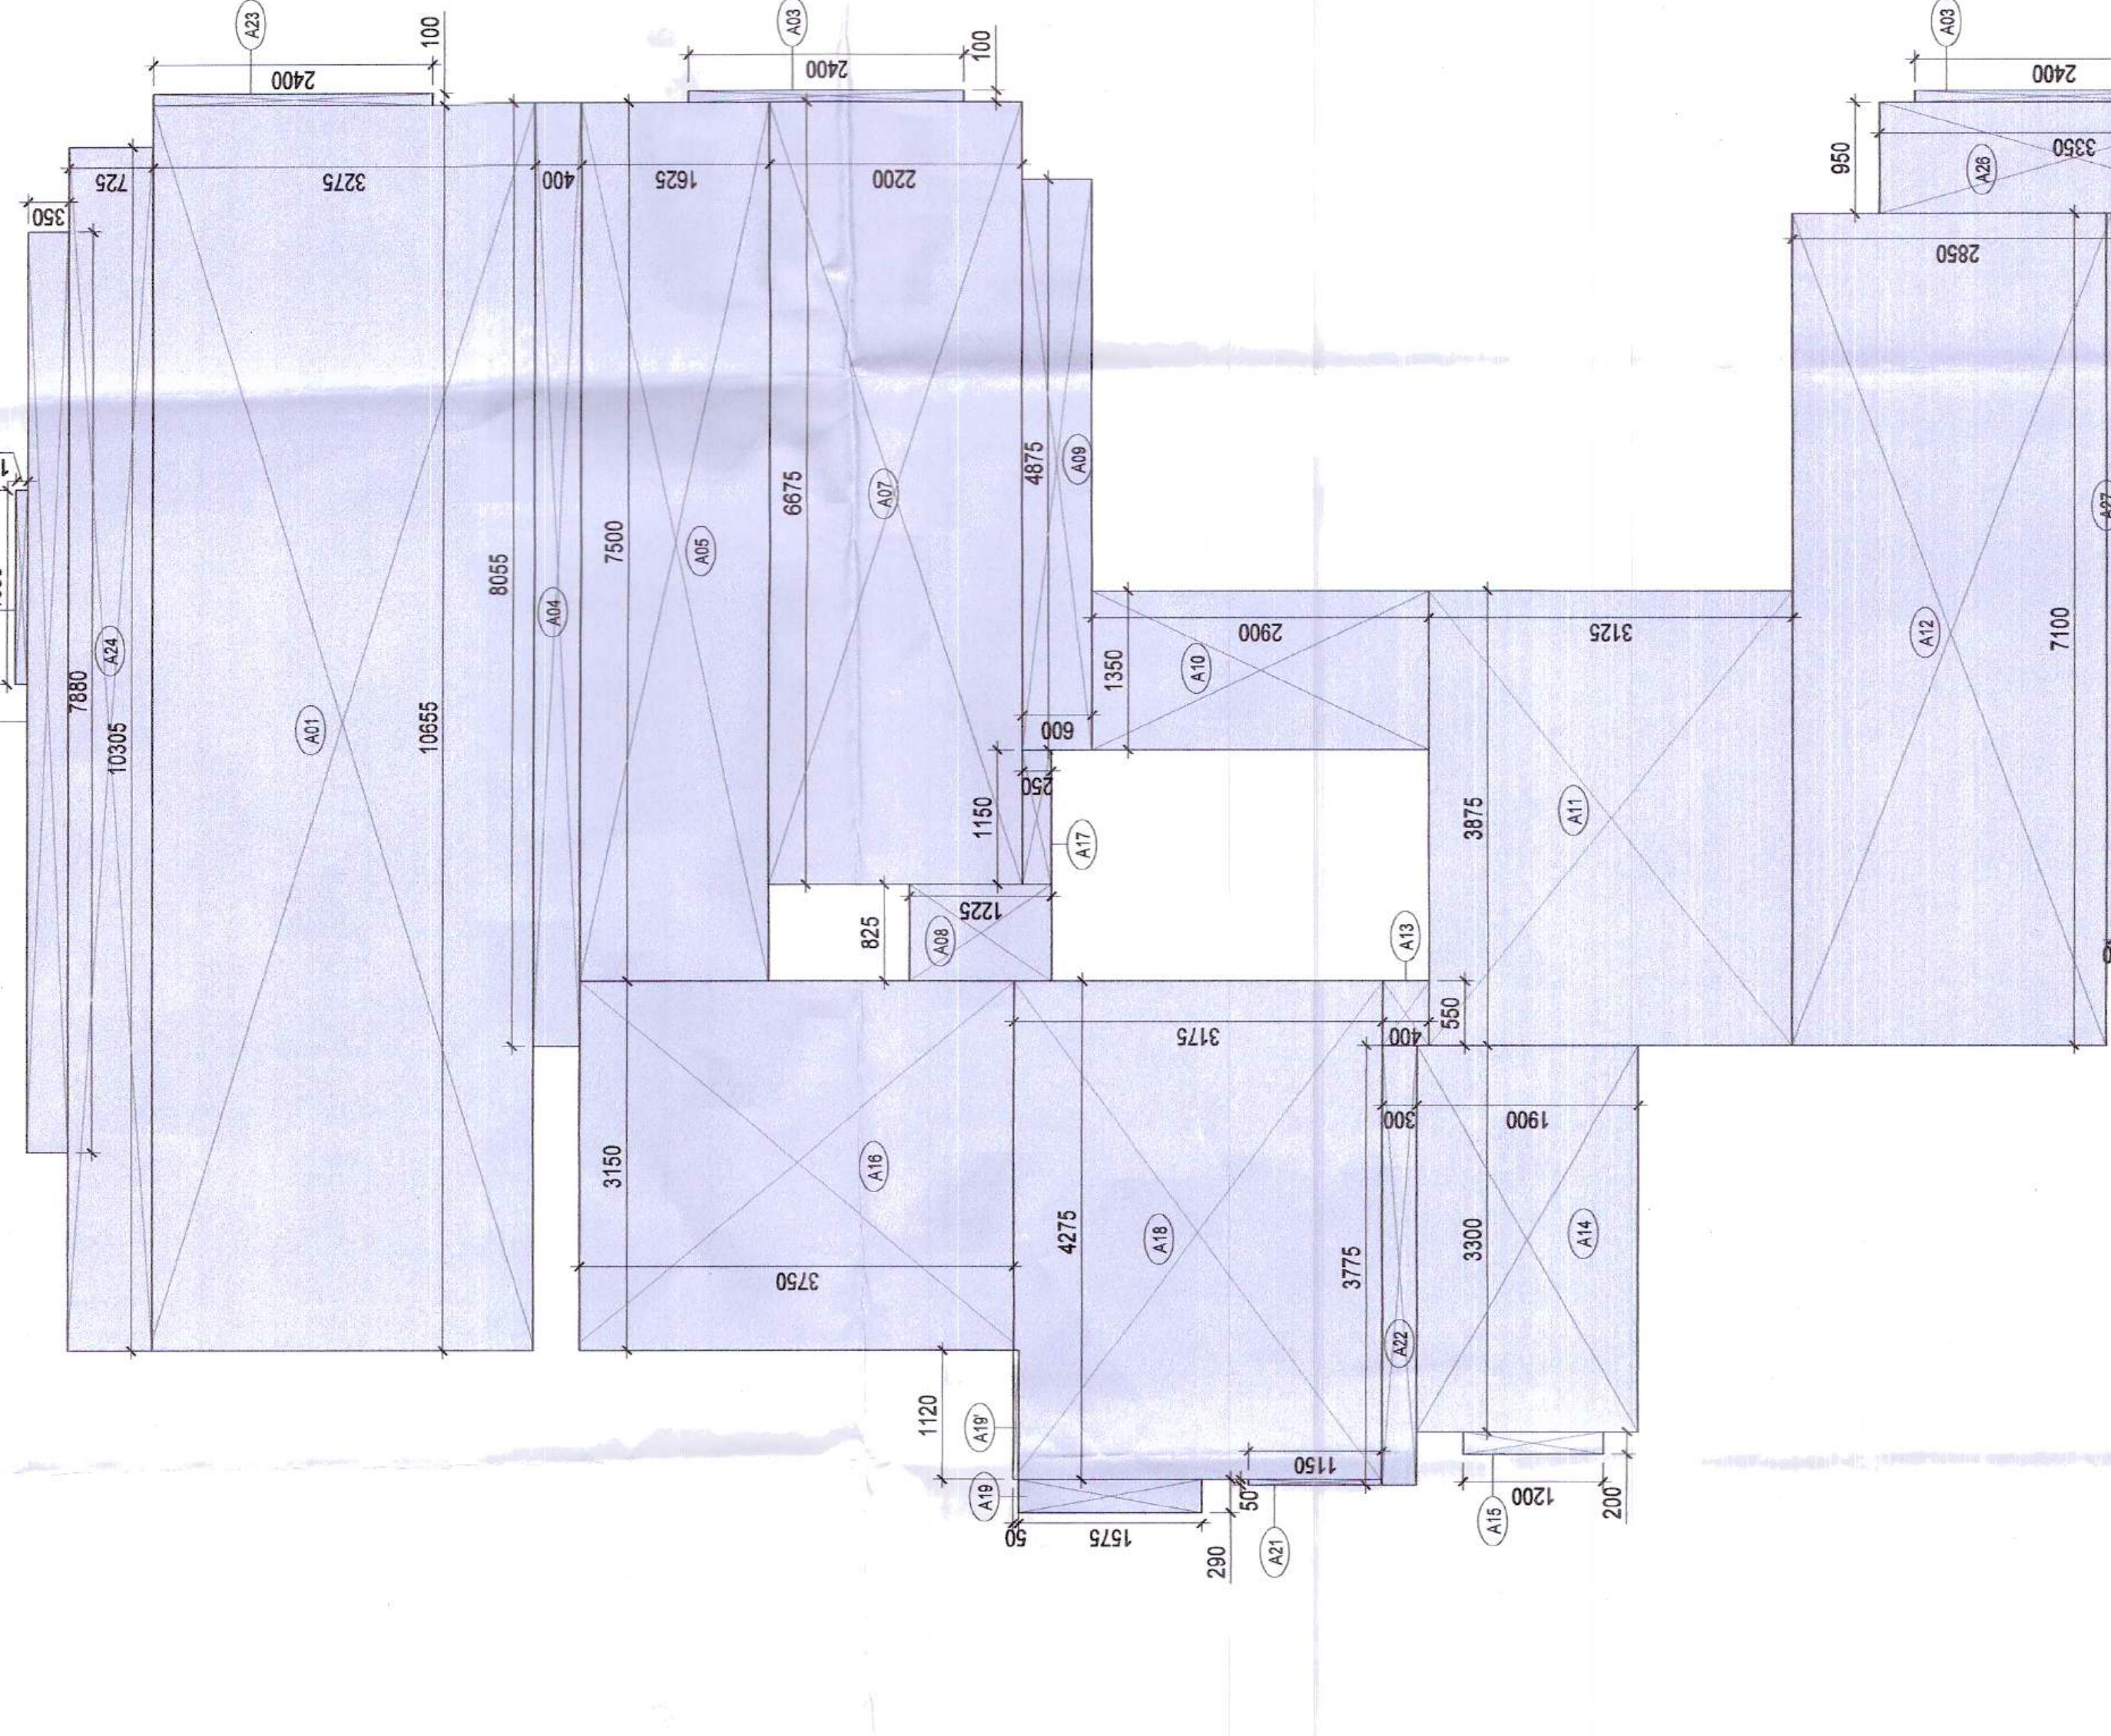

4 TYPE E - UPPER PENTHOUSE RERA CARPET AREA DIAGRAM
1:50

DRAWING NO. : R-03

Chairman
Building Plan Committee
Group Housing Societies
Gurgaon
S.P.
GURUGRAM

NOTES:

- All fixture provided in toilets are as per N.B.C.
- Basement will be mechanically ventilated.
- All spaces (parking basement, services basement etc.) will be artificially lit.
- Standby generating capacity will be provided for the electrical requirement of the total scheme. This therefore includes standby generation for all common services, fire services, lifts etc. And also the entire electrical load for the ventilation.
- Fire safety measures as per NBC includes smoke detector, heat detector, sprinkler spacing in compliance with code.

ARCHITECT

MORPHOGENESIS
41, Industrial Estate, Okhla Phase - III,
New Delhi 110020
TEL: 91 11 41828070
E Mail: studio@morphogenesis.org

CONSULTING STRUCTURAL ENGINEER

VINTECH CONSULTANTS


Address: C-35, Pampohar Enclave, Greater Kailash - I, New Delhi - 110 048.
Ph: +91 11 43141516, 2629765, 2629766
Email: info@vintechconsultants.com
vjan@vintechconsultants.com

CONSULTING MEP

SNC

Sunil Nayyar Consultants
208, 2nd Floor, Time Center, Golf Course Road, Sector-54
Gurgaon, Haryana (India) - 122002
sngayyar@snc.co.in

KEY PLAN

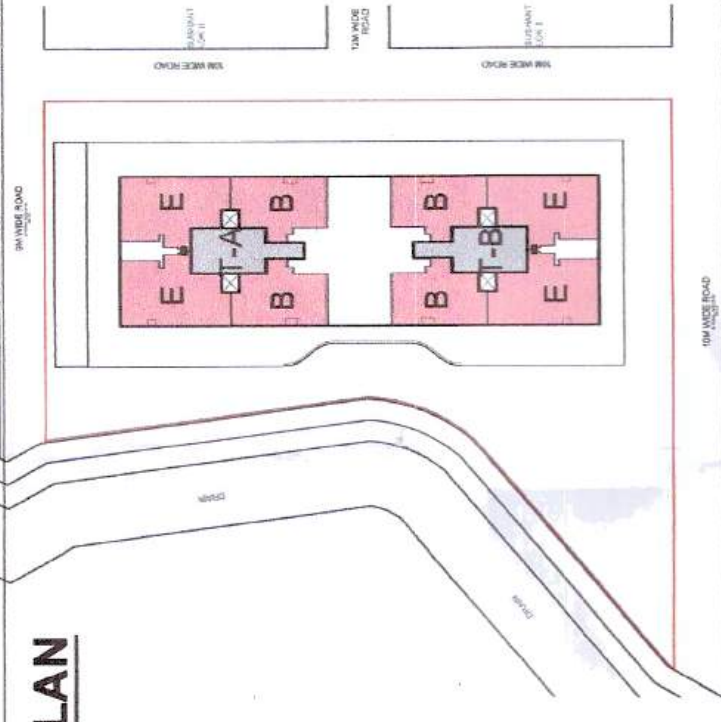

PROJECT

Proposed Building Plan of GH Site no. 13 in
Sector-54, Urban Estate Gurgaon II under
HSVP TOD Policy (Under mix land use).

DEVELOPER

JHS Estate Private Limited.

DEVELOPER'S SIGNATURE :

AUTHORIZED SIGNATORY

ARCHITECT'S SIGNATURE :

KIRAN KADAV
CA/201049182

DRAWING NAME
TYPE E - PENTHOUSE UNIT PLAN AND
RERA CARPET AREA DIAGRAM

SCALE

1:50

DATE

07.08.2024

DOORS & WINDOW SCHEDULE			
Tags	Width	Height	Unit
D1	800	2050	2450
D2	800	2050	2450
TYPE E - LOWER PENTHOUSE			
Description	Length (mm)	Breadth (mm)	Area (sqm)
Area of rectangle A101	10055	3275	32955.125
Area of rectangle A102	7880	350	2758.000
Area of rectangle A103	7880	350	2758.000
Area of rectangle A104	8055	400	3222.000
Area of rectangle A105	8055	400	3222.000
