

**DIVINE**  
ARCHITECTS & PLANNERS

ADDRESS: 800, 76/77 FIRST FLOOR, SECTOR-46  
Gurgaon, Haryana, India  
CONTACT: +91 9879300373, +91 772-728200  
EMAIL: divinearchitects@gmail.com

**LEGEND:**

PARKS / OPEN SPACES  
COMMERCIAL AREA  
COMMUNITY FACILITIES  
KILLA LINE  
SCHEME BOUNDARY  
REVENUE RASTA

**ABBREVIATIONS:**

UD = UN-DETERMINED AREA

(SCALE: T.S.)

**DENSITY CALCULATION (PPA):**

NUMBER OF PLOTS = 452  
UNITS ALLOWED = 4  
POPULATION ALLOWED PER UNIT = 4.5  
DENSITY CALCULATION = 452 X 4 X 4.5  
= 8136.0 / 26.73275  
= 316.17 / SAY 316 PPA


(PERMISSIBLE DENSITY: 240 PPA - 400 PPA)

**GREEN AREA CALCULATION:-**

= GREEN-I + GREEN-II  
= 3786.475 + 4087.96  
= 7874.435 SQM OR 1.9458 ACRES

**UD AREA CALCULATION:-**

= UD1 + UD2 + UD3 + UD4  
= 0.0228 + 0.0287 + 0.0175 + 0.0449  
= 0.1139 ACRE

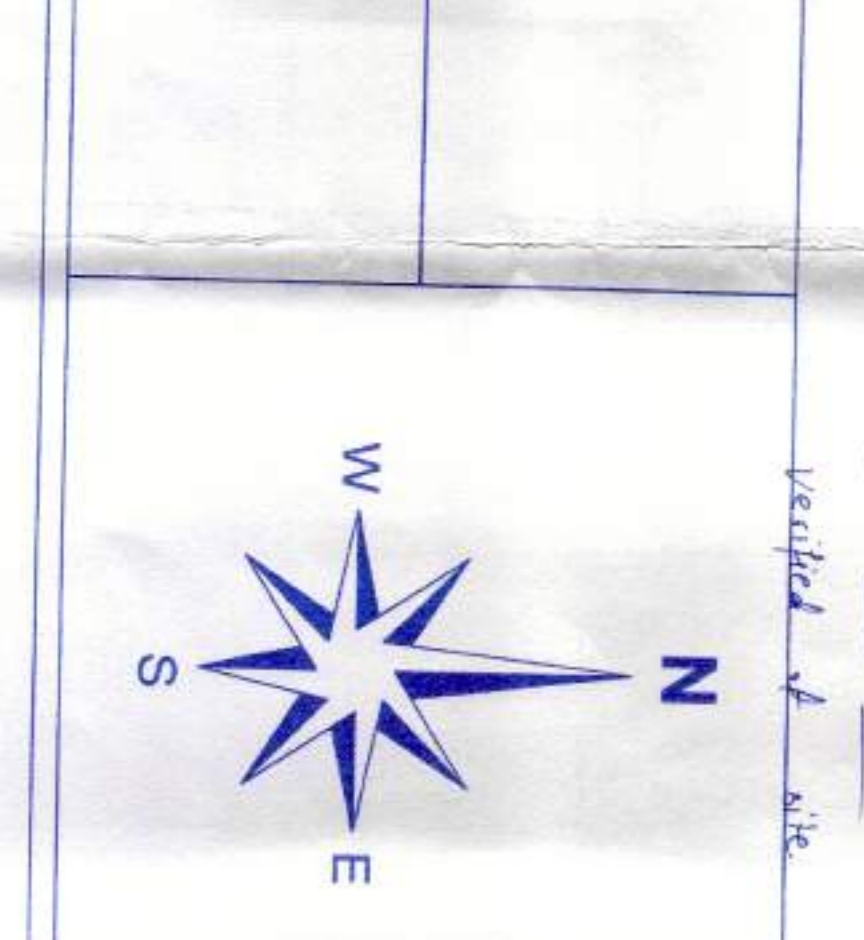


FOR RADARBAR BUILDCON PVT. LTD.

APPROVED SIGNATORY

SIGNATURE OF OWNER / APPLICANT

SIGNATURE OF ARCHITECT / TOWN PLANNER

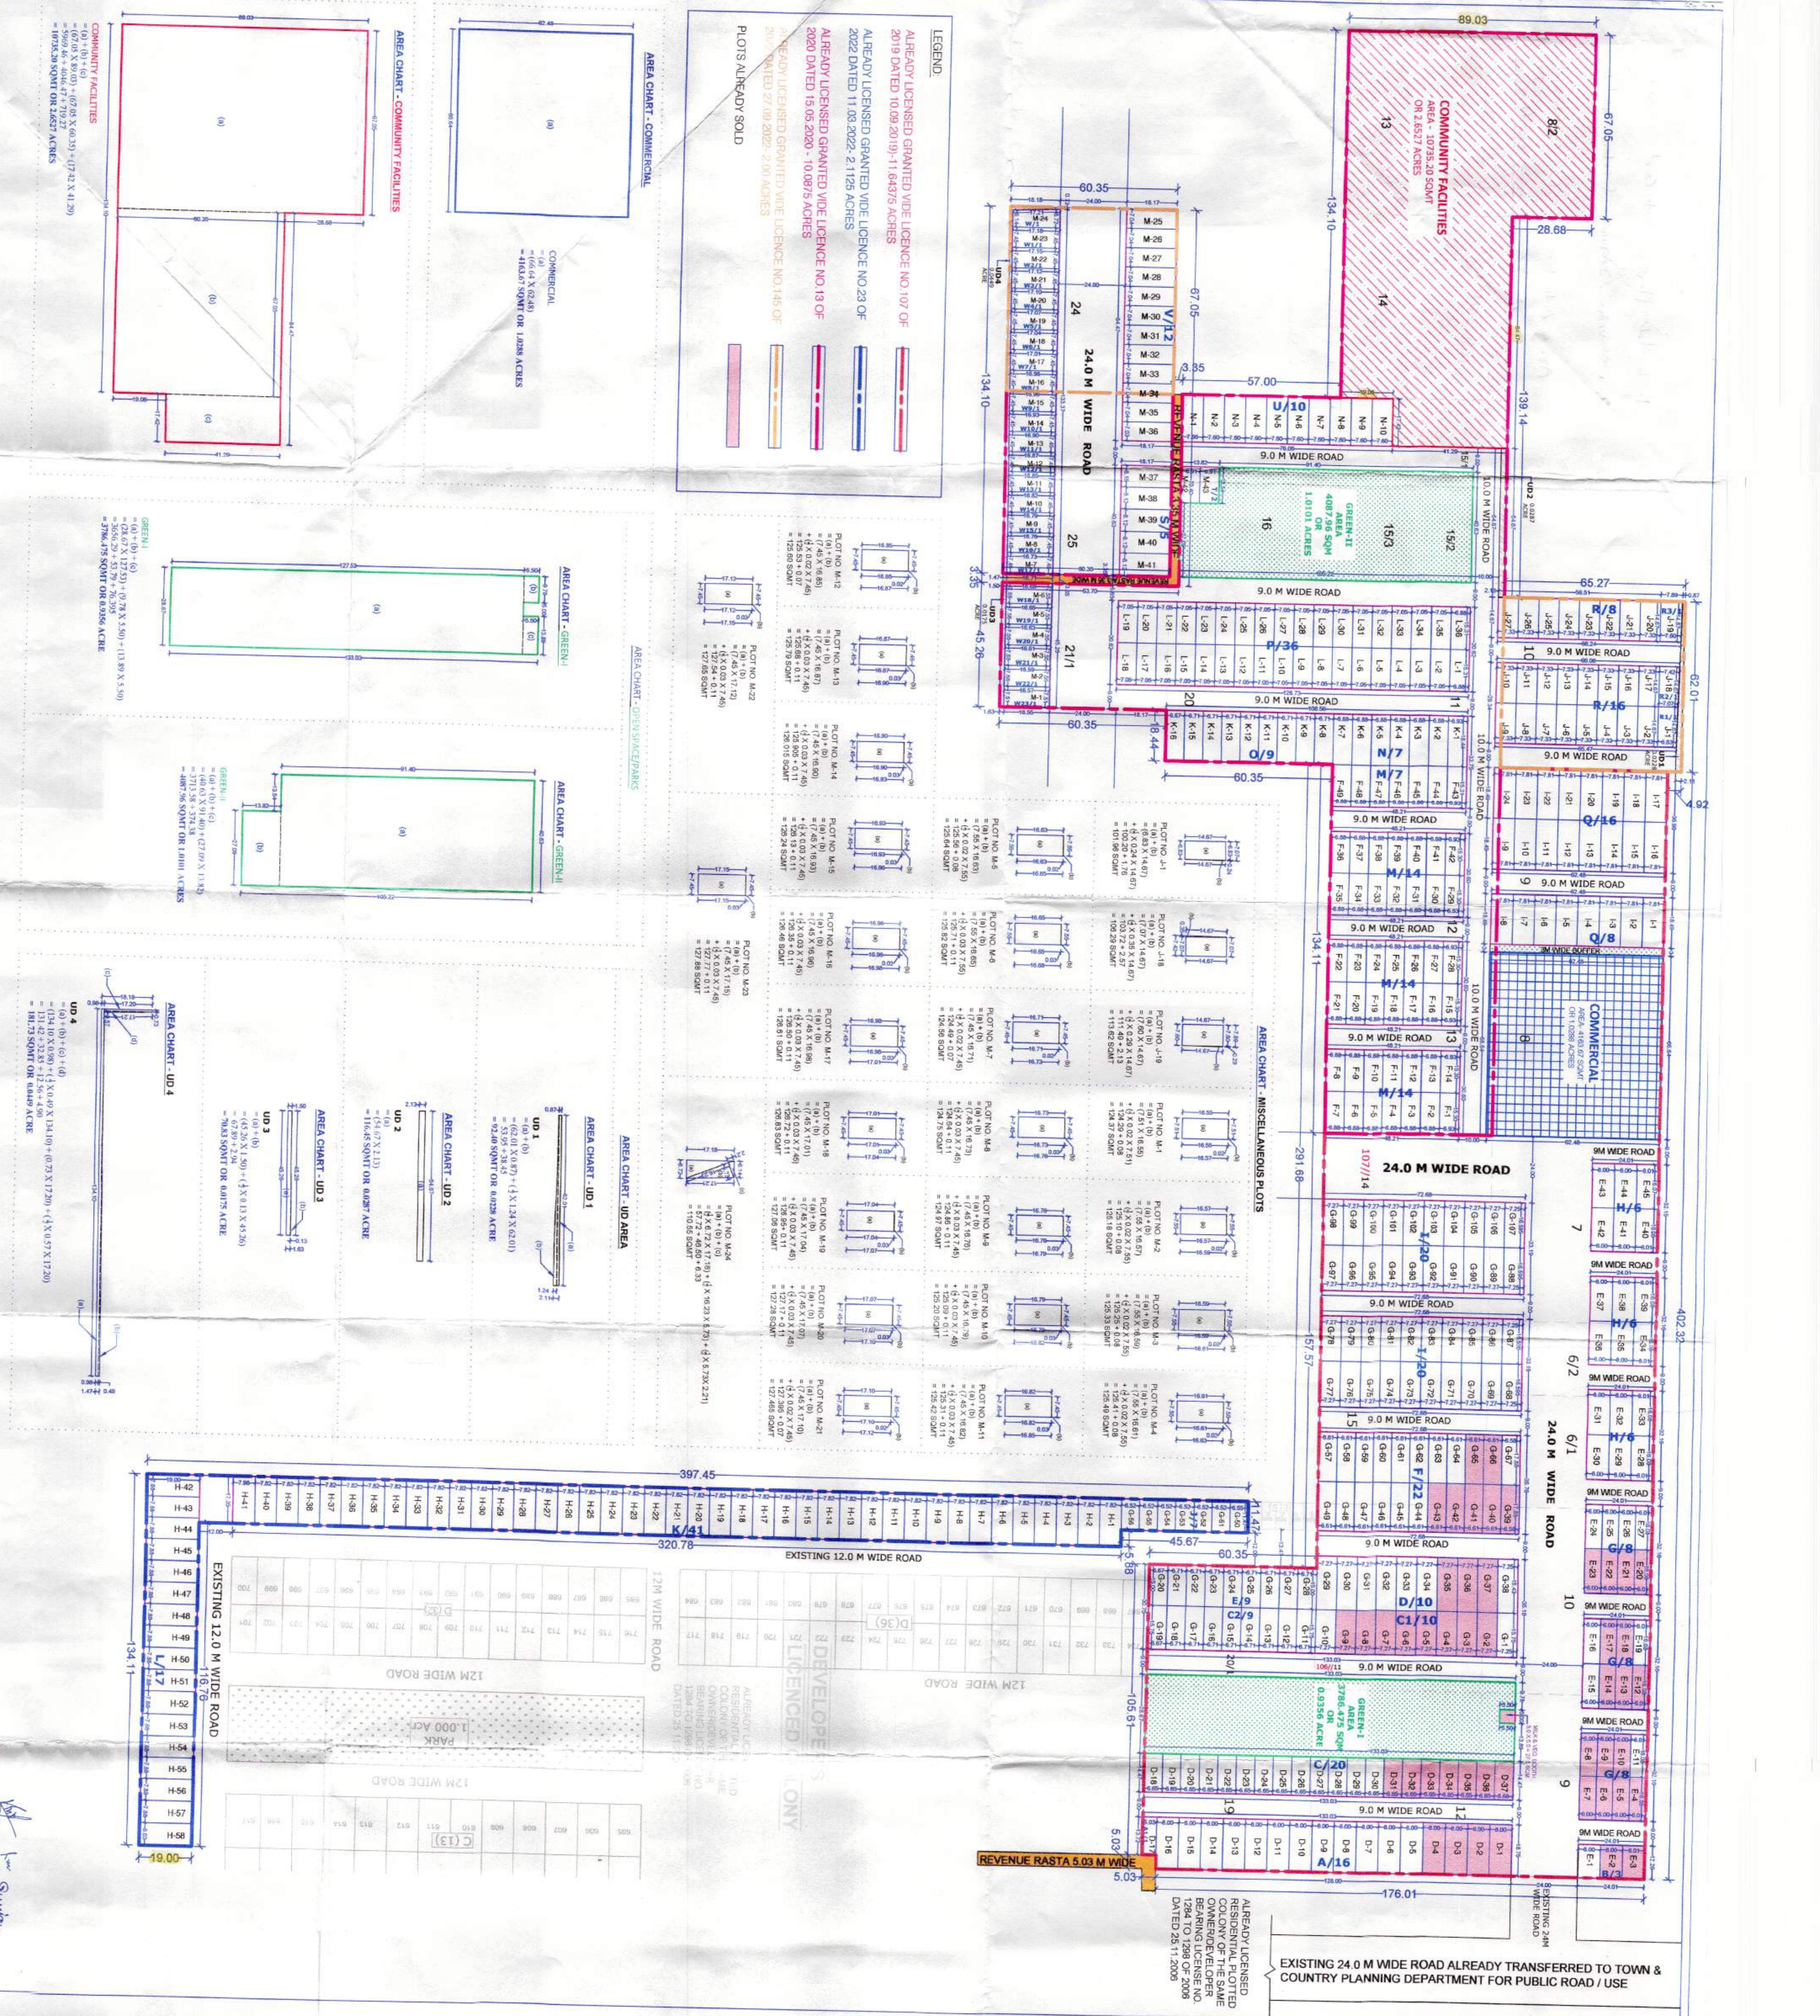


S.NO.	PLOT NO.	AREA (SQM)	NO. OF UNITS	TOTAL UNIT
1	D1 TO D10	1,00,00	10	10
