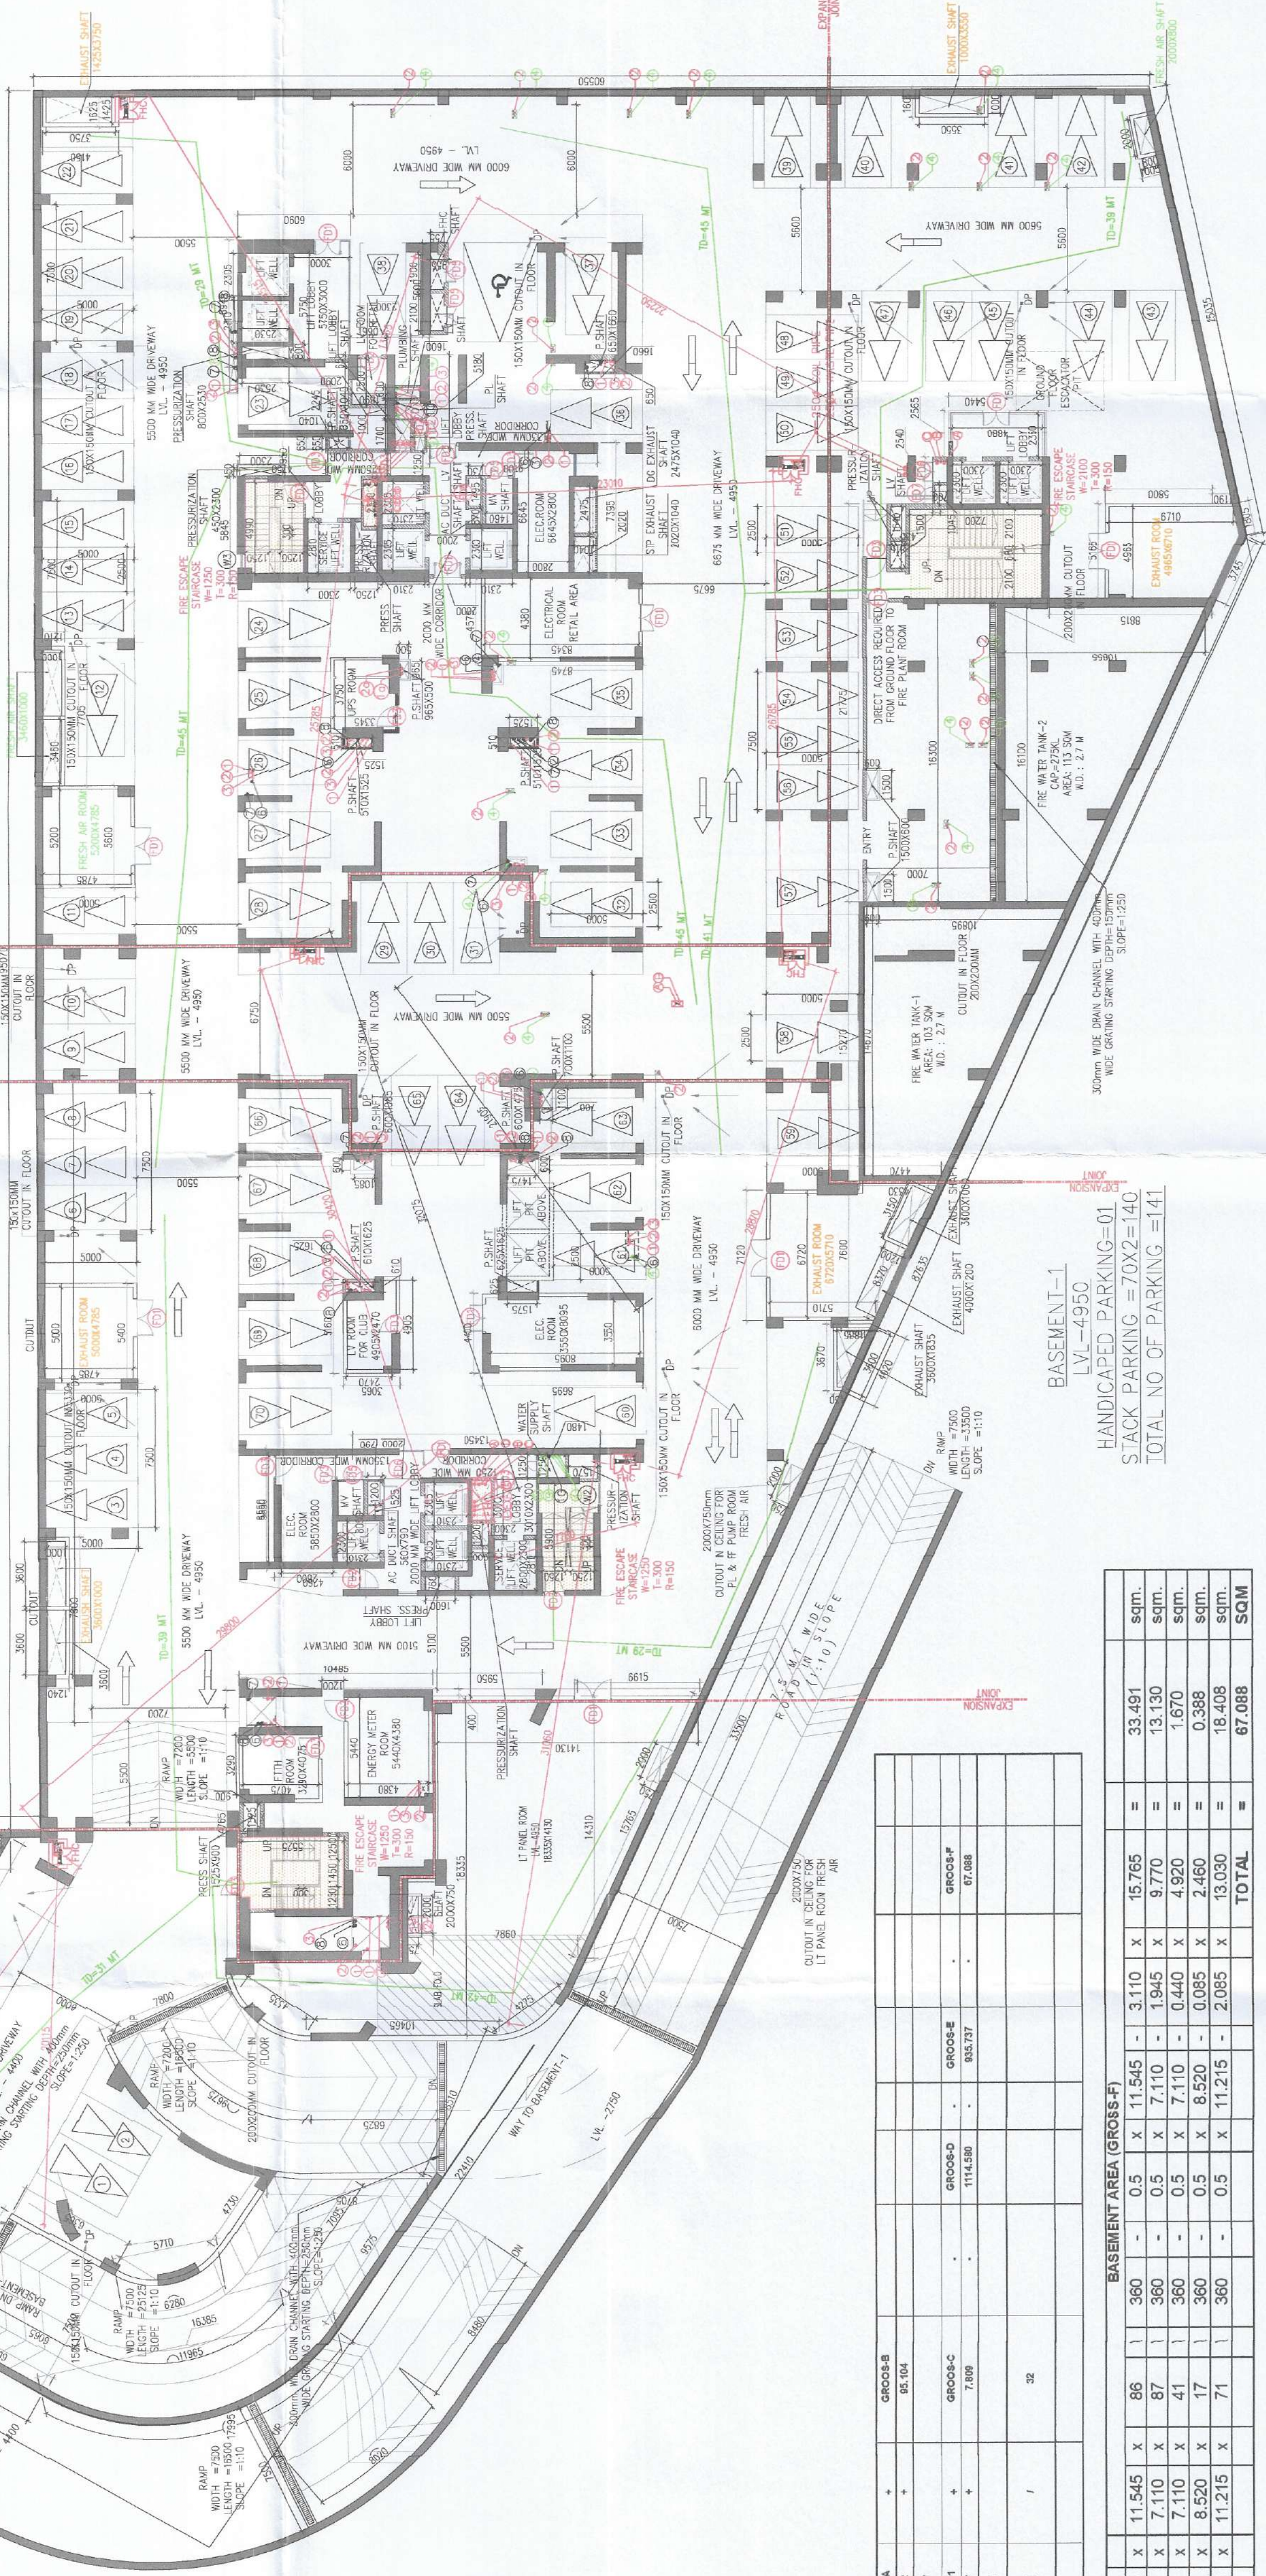
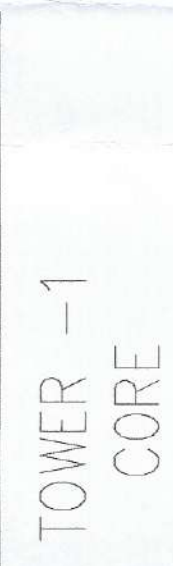


[illegible]

Sl. No.	Notes
1	VAV System is being provided.
2	Toilets are mechanical ventilated.
3	All lifts shall have 100% power back-up.
4	All central air conditioning shall be as per provision of NBC.
5	Fire-fighting/escape provisions will be as per provision of NBC.
6	Based on NBC provision.
7	All rooms shall be mechanically ventilated as per relevant code.
8	All toilets are ventilated as per Haryana Building Code.
9	Building has automatic sprinkler system wherever required by NBC.
10	Based on NBC provision.
11	Solar panels of required capacity shall be provided as per relevant IS codes for earthquake resistance.
12	All rooms shall be equipped with fire alarm.
13	All fire fighting installations shall be as per provision of NBC.
14	Based on NBC provision.
15	Central ground water authority system shall be provided as per central ground water authority norms.

PROJECT: PROPOSED BUILDING PLAN OF G.H. SITE NO 100 IN SECTOR-54 (GURUGRAM)

[illegible]

OWNER'S SEAL
& SIGNATURE

For Wonder City Buildcon Ltd
Authorized Signatory

- 'S SEAL
TURE

Ar. Ravinder Kumar
CA/2012/55971

JULY.-2024	Scale : MEMBER	DDA (T) BPAC	Drawing No: -
Drawing Title: -			

B5-01


ARC AREA		BASEMENT AREA (GRO33-B)															
10	=	1	X	3.14	X	7.500	X	7.500	X	7.500	-	5.035	1	14.490	=	80.479	sqm
11	=	1	X	3.14	X	12.110	X	12.110	X	12.110	-	3.003	1	18.385	=	84.625	sqm
																SUM	
																80.479	SQM

[illegible]

--	-----------	--	-----------	--

