


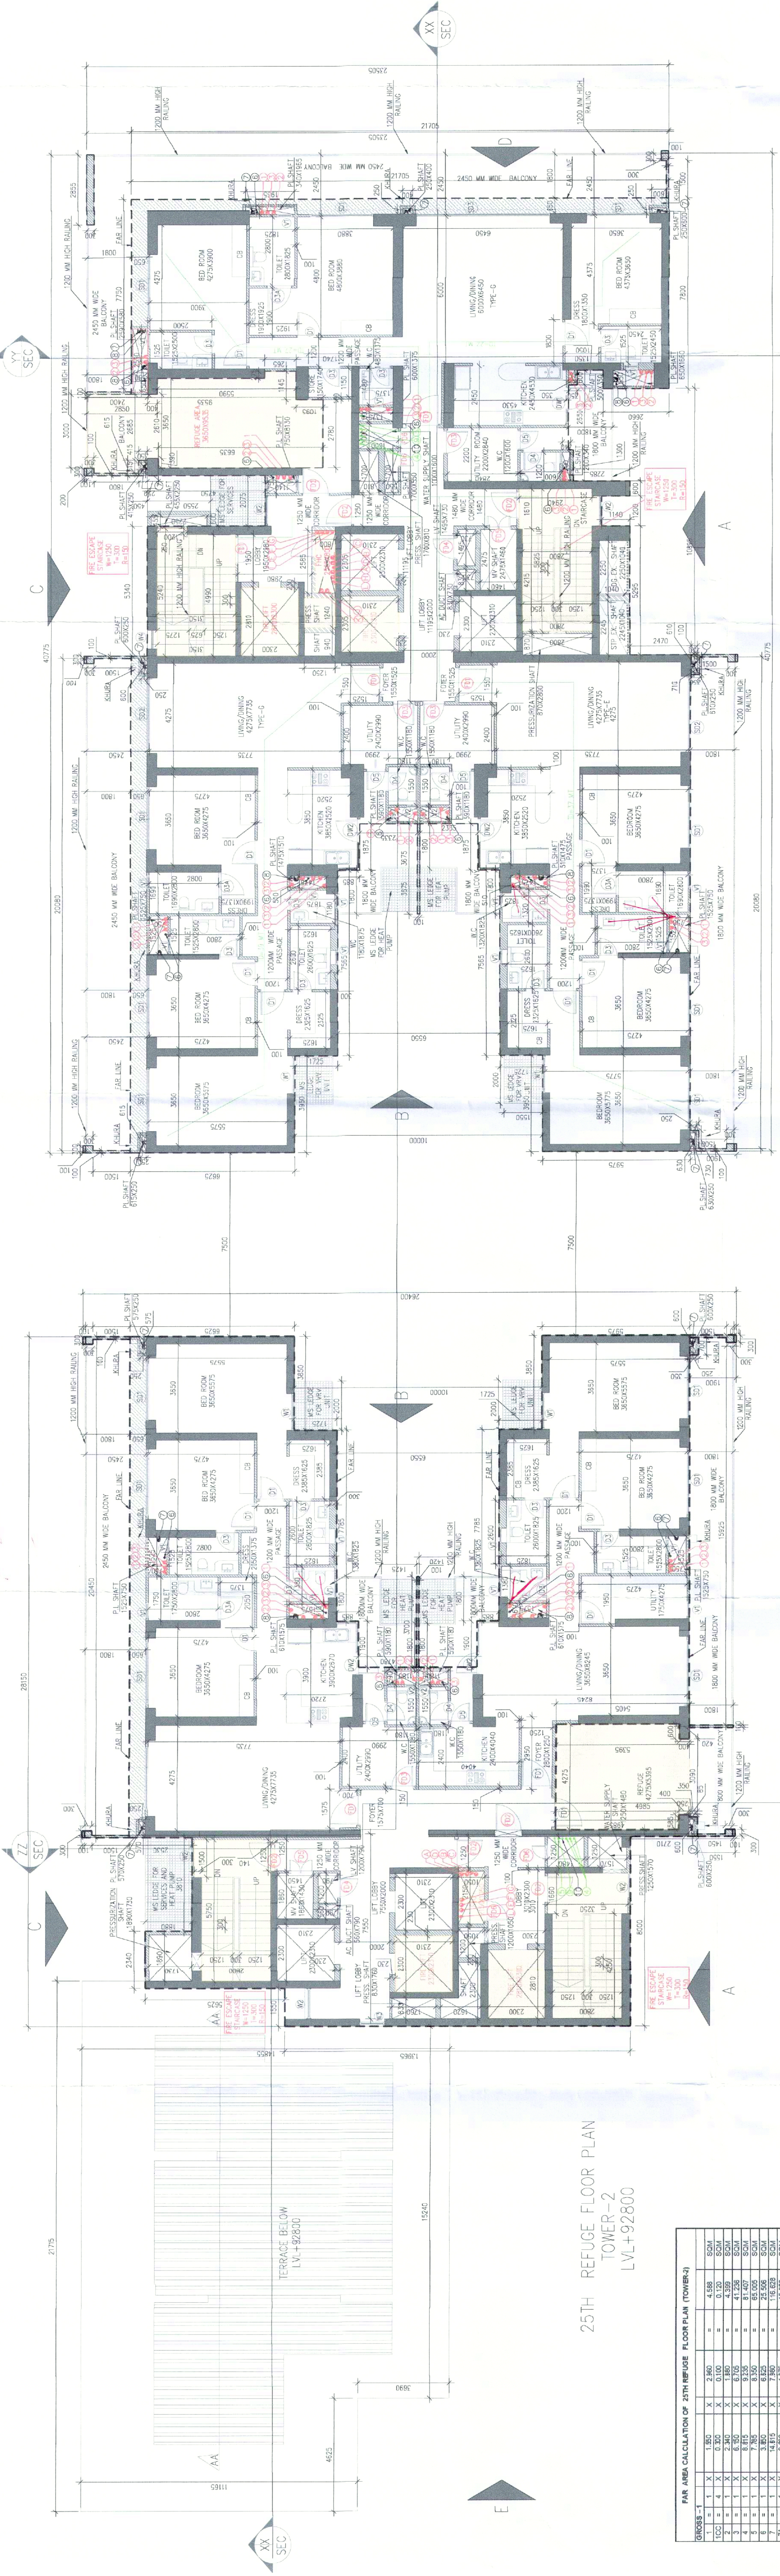

25TH REFUGE FLOOR

GROSS - 1									
