

[illegible]




- NOTES :-**
- VRV System is being provided.
 - Full D/G power back up is being provided.
 - All lifts shall have 100% power back-up.
 - All electrical installations shall be as per provision of NBC.
 - Fire fighting safety provisions will be as per NBC.
 - Basement area will have mechanically ventilated as per relevant code.
 - All toilets are ventilated as per Haryana Building Code.
 - Building has automatic sprinkler system wherever required by NBC.
 - Building will be designed (structures) as per required by NBC.
 - Solar panels of required capacity shall be provided on roof top for harness/drying norms.
 - All handpump ramps with railing.
 - All fire light installations shall be as per NBC.
 - The rainwater harvesting system shall be provided as per central ground water authority norms.

PROJECT: PROPOSED BUILDING PLAN OF G.H. SITE NO 100 IN
SECTOR-54 (GURUGRAM)


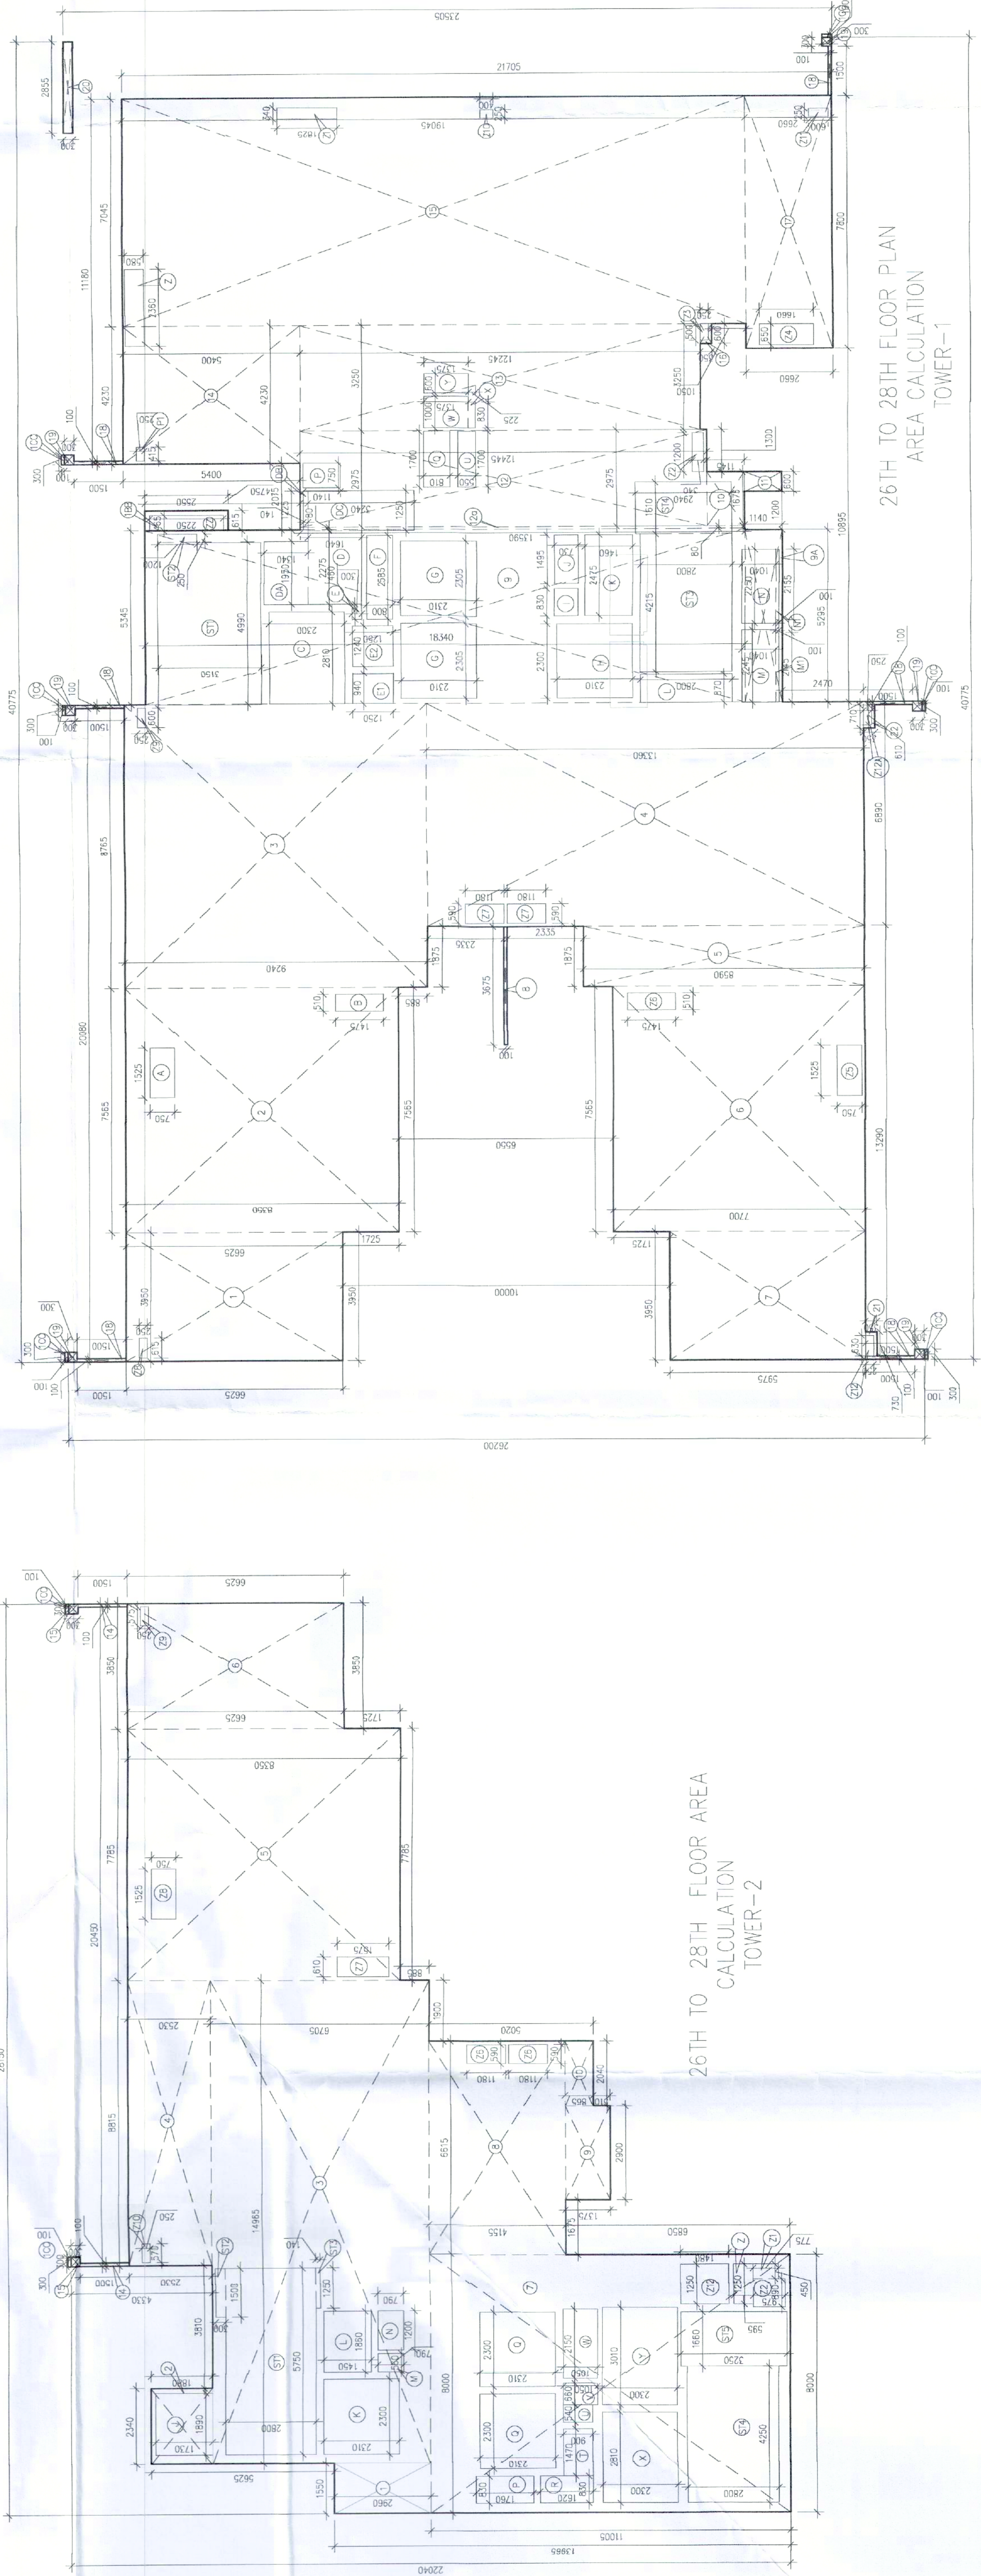

26TH TO 28TH FLOOR AREA
CALCULATION
TOWER-2

26TH TO 28TH FLOOR PLAN
AREA CALCULATION
TOWER-1

-14

MER-01 & 02